

Revisions

Rev:	Description:	Date:

Materials Schedule

Roof:
Greencoat PLX standing seam metal roof
colour - RAL 7016 Anthracite


Powder coated metal fascias, soffits & rainwater goods
colour - RAL 7016 Anthracite

Walls:
Through colour render
colour - white / dark grey

Boarded panels
colour - RAL 7016 Anthracite

Greencoat standing seam metal cladding
colour - RAL 7016 Anthracite


Windows & Doors:
colour - RAL 7016 Anthracite

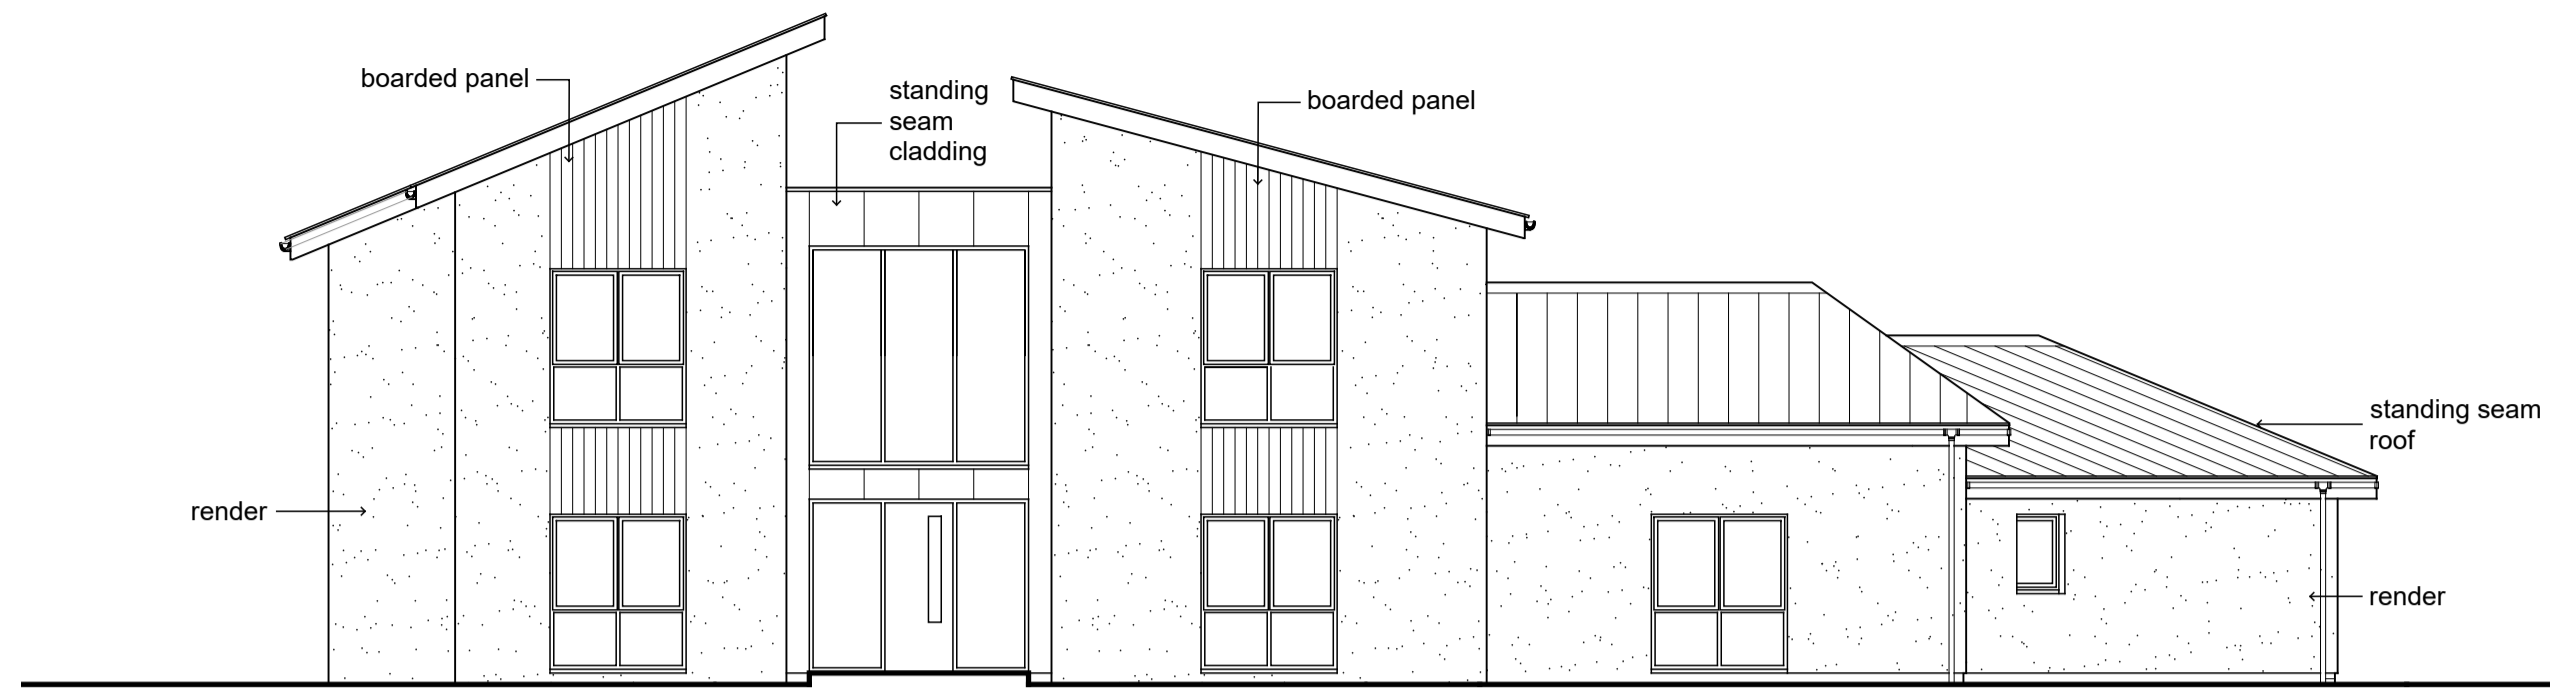

front elevation




rear elevation

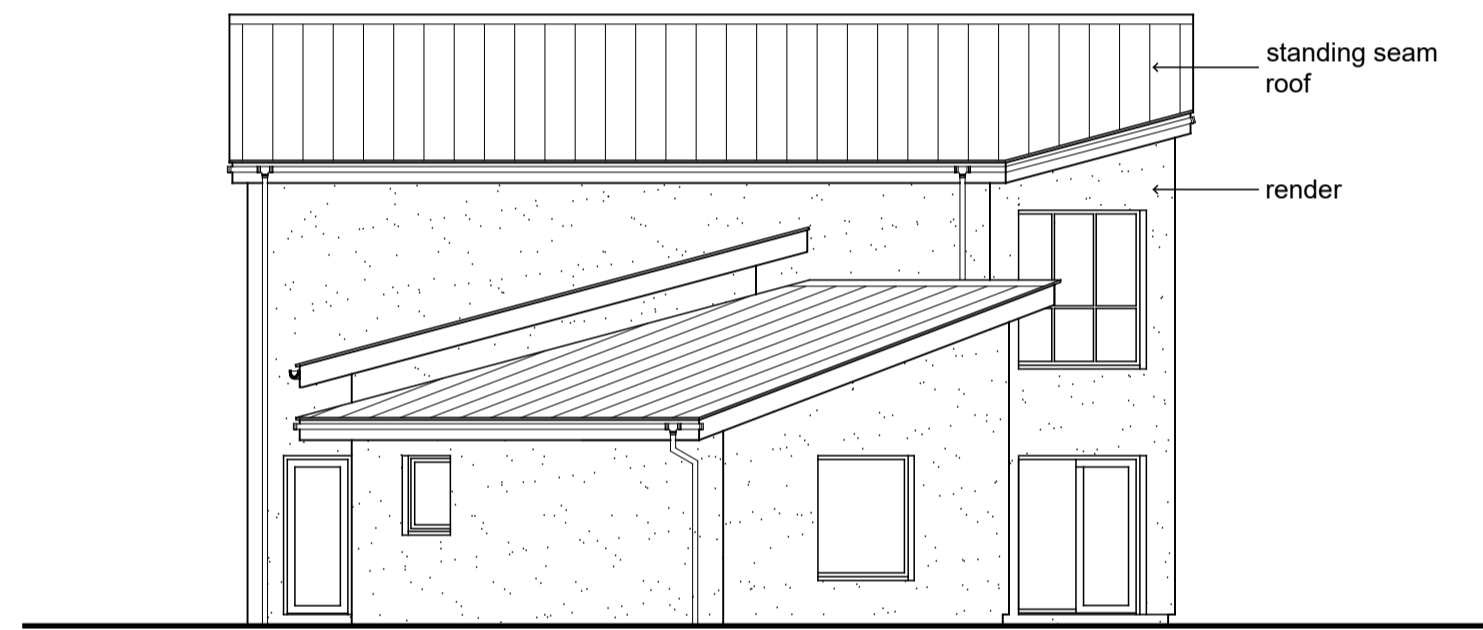


side elevation



side elevation

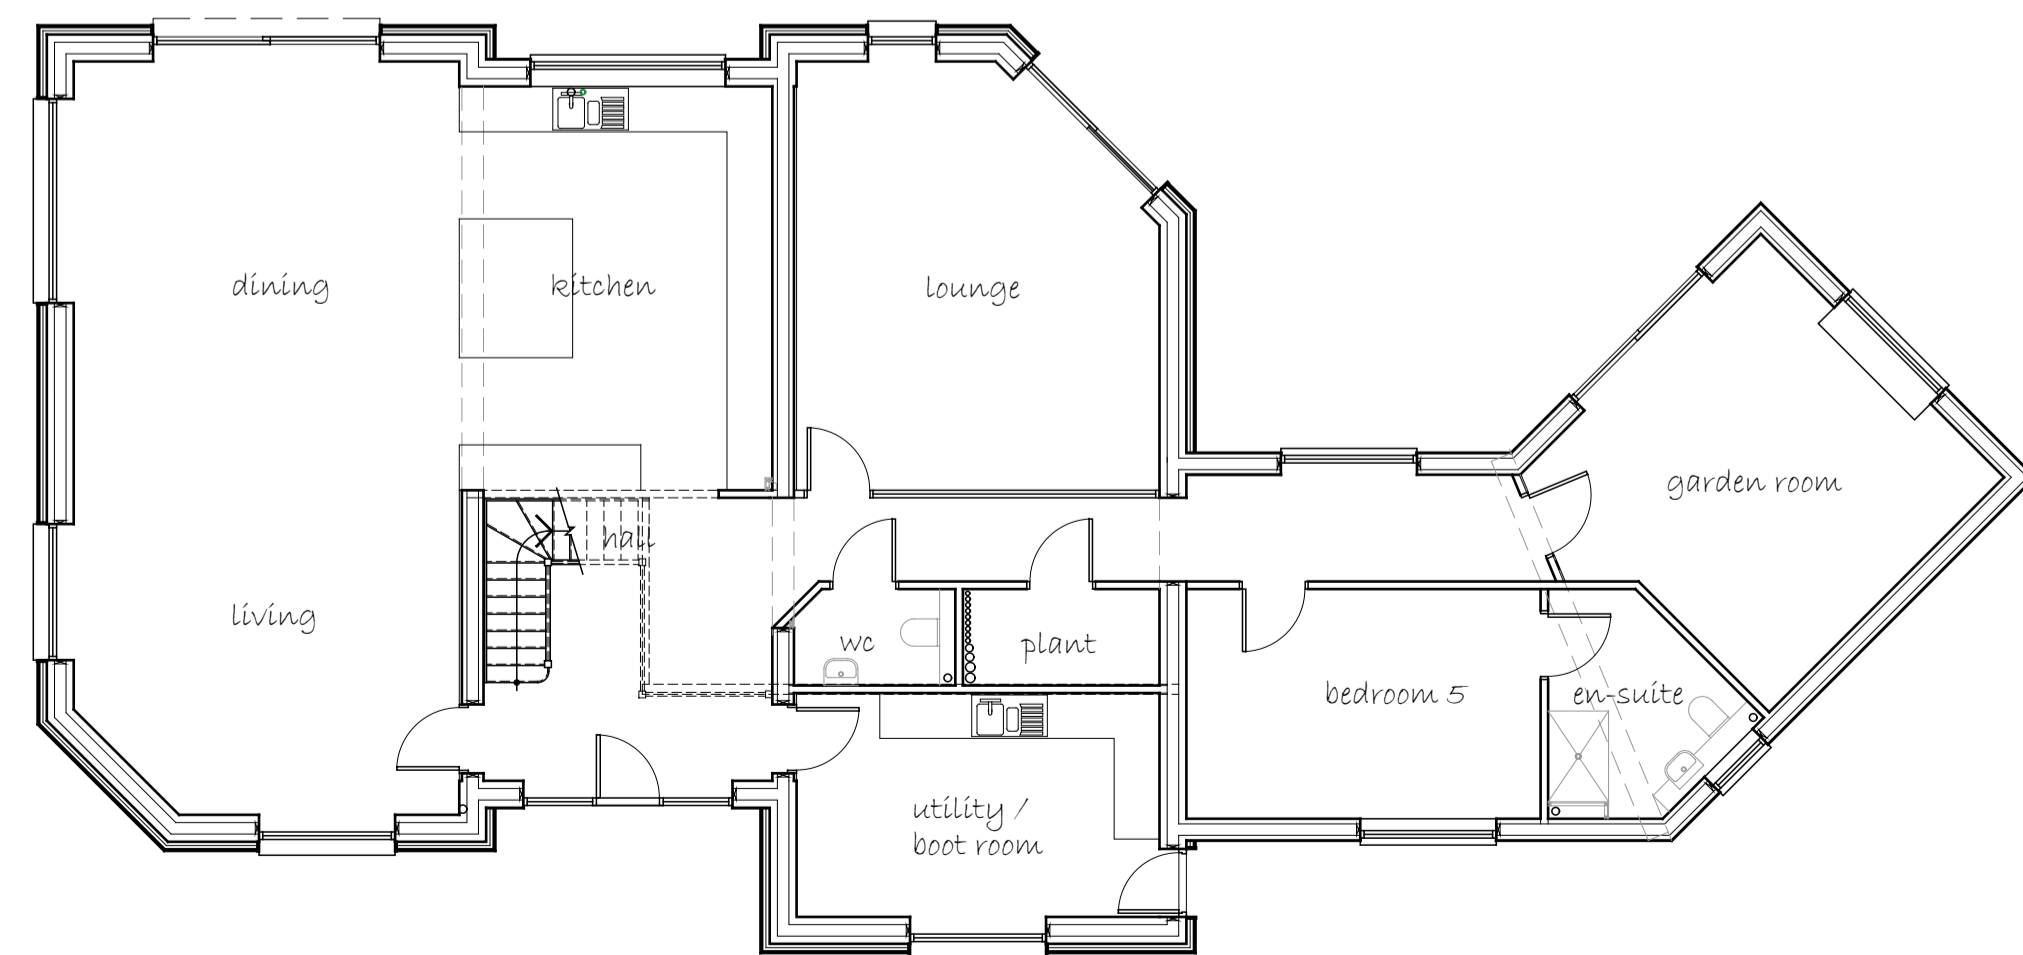

ground floor plan

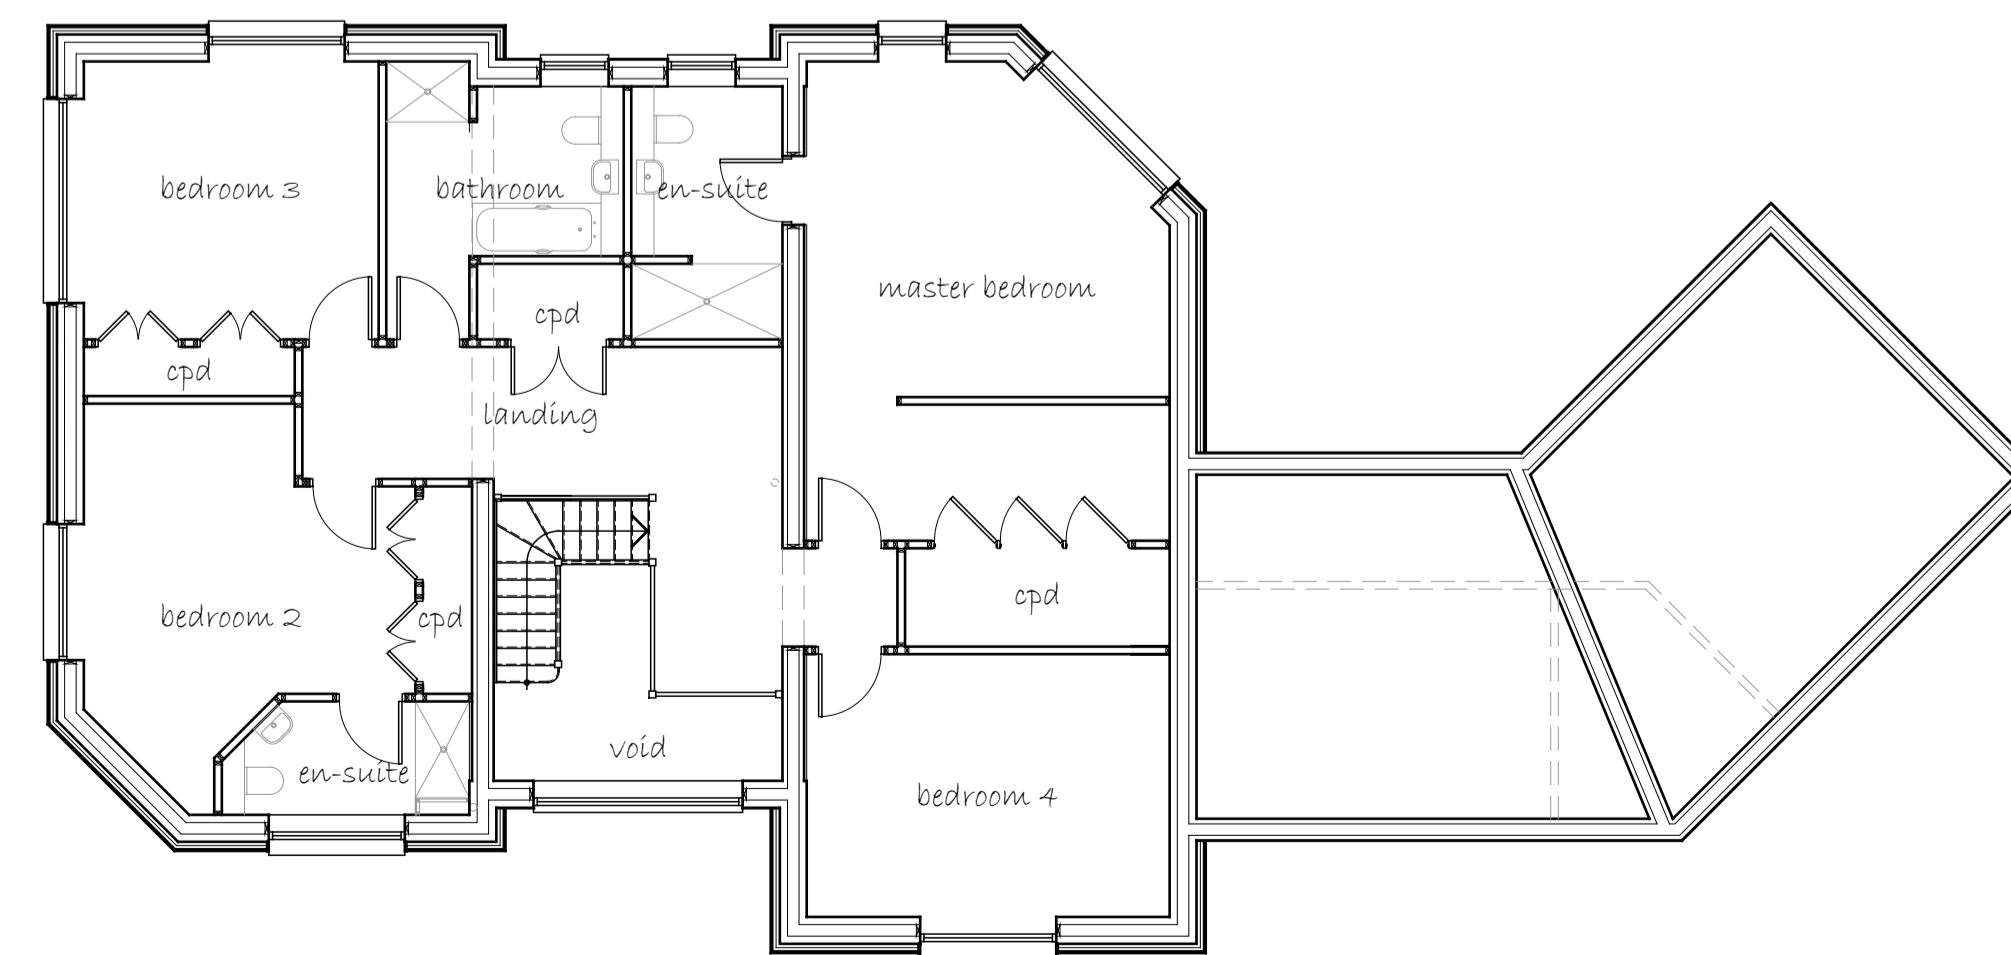

first floor plan

Client: Mr McPherson Project: Proposed New Dwelling Serenity Barn, Wetherden

Drawing Title: PROPOSED PLANS & ELEVATIONS

Scale: 1:100 @ A1 Status: Planning

Drawing Number: 221-PL-202 Revision: -