

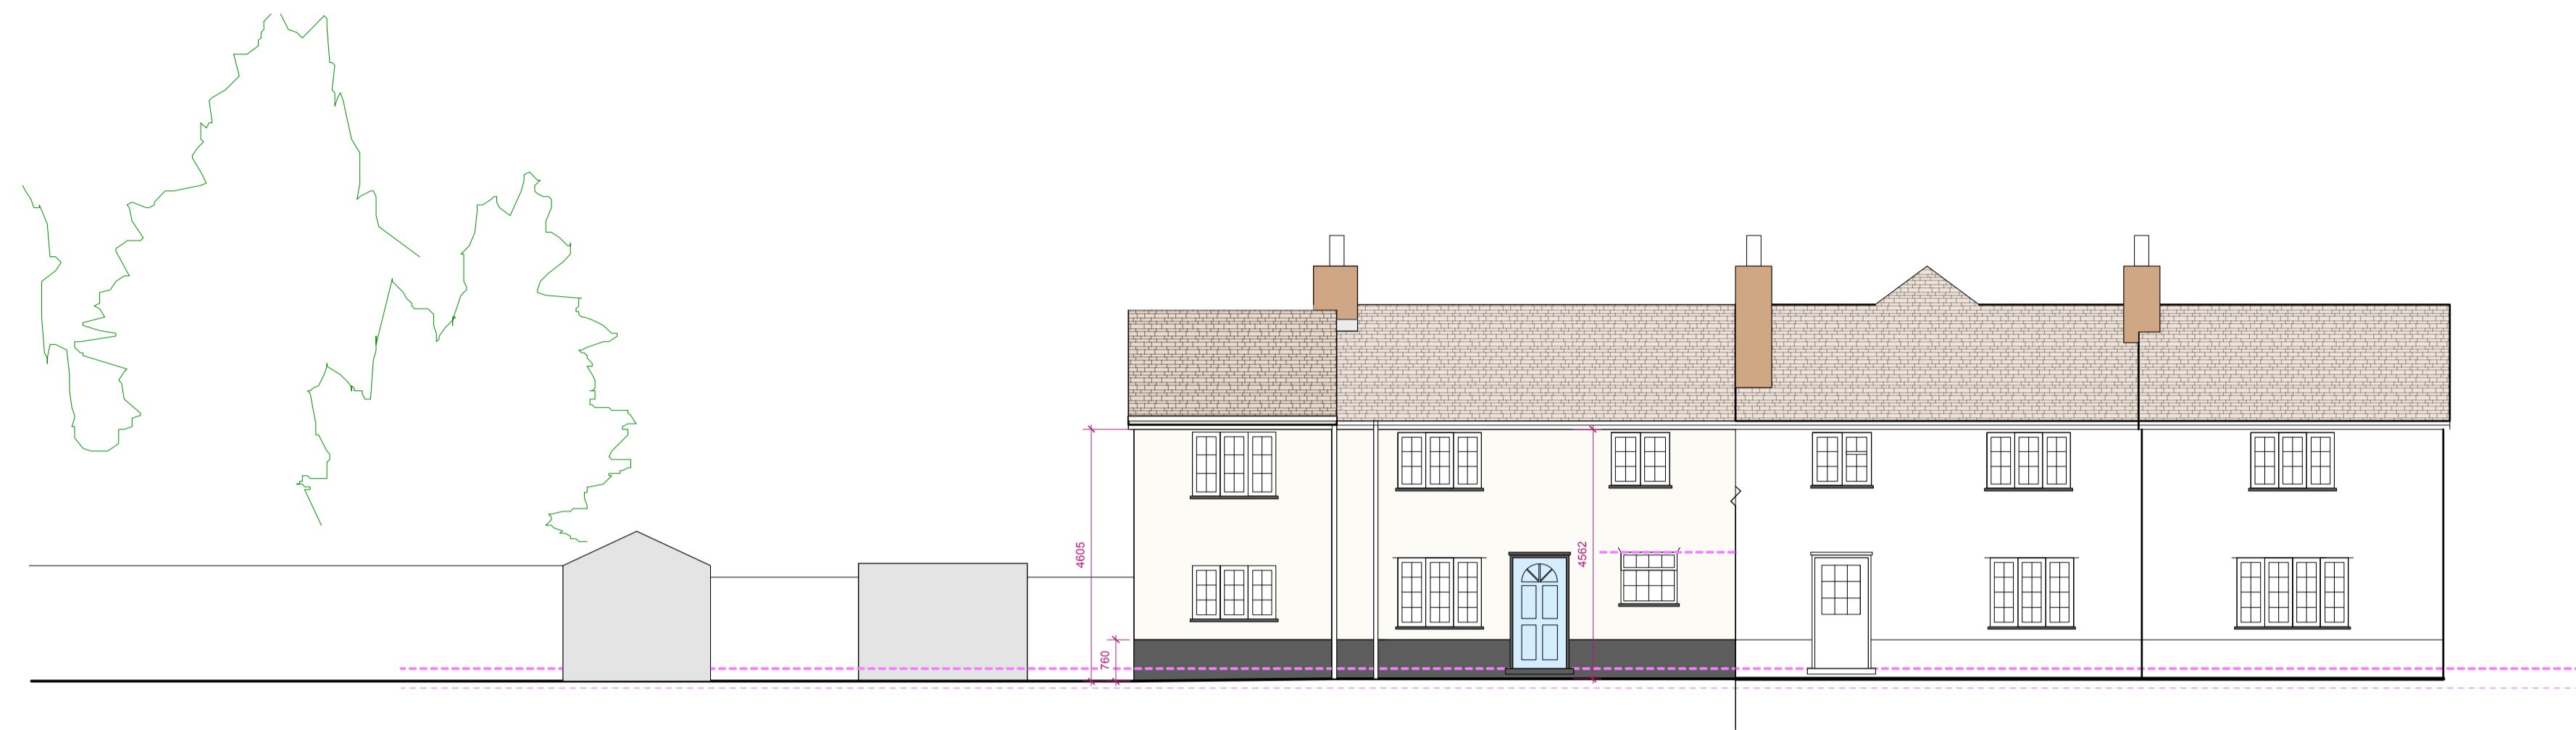



General Notes  
 1. Do not scale this drawing. All dimensions to be as noted. Contractor to check all dimensions on site before carry out works.  
 2. This drawing is for the private and confidential use of the client for whom it was undertaken and it should not be reproduced in whole or in part or relied upon by third parties for any use without the express written authority of Beech Architects Limited.

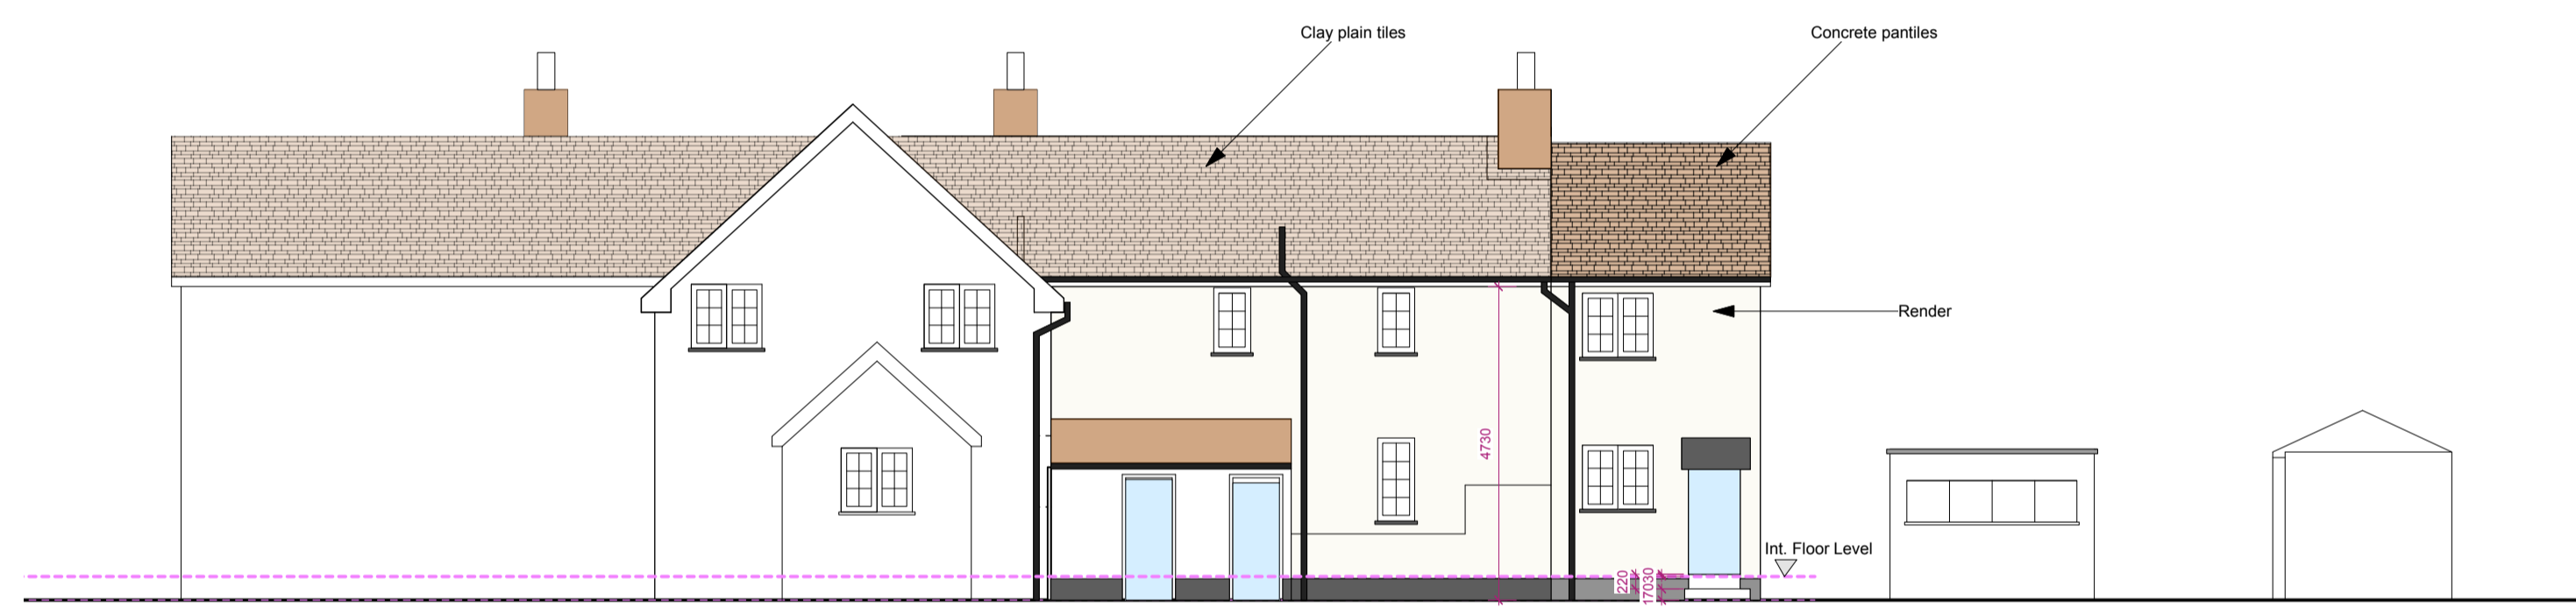


WEST ELEVATION

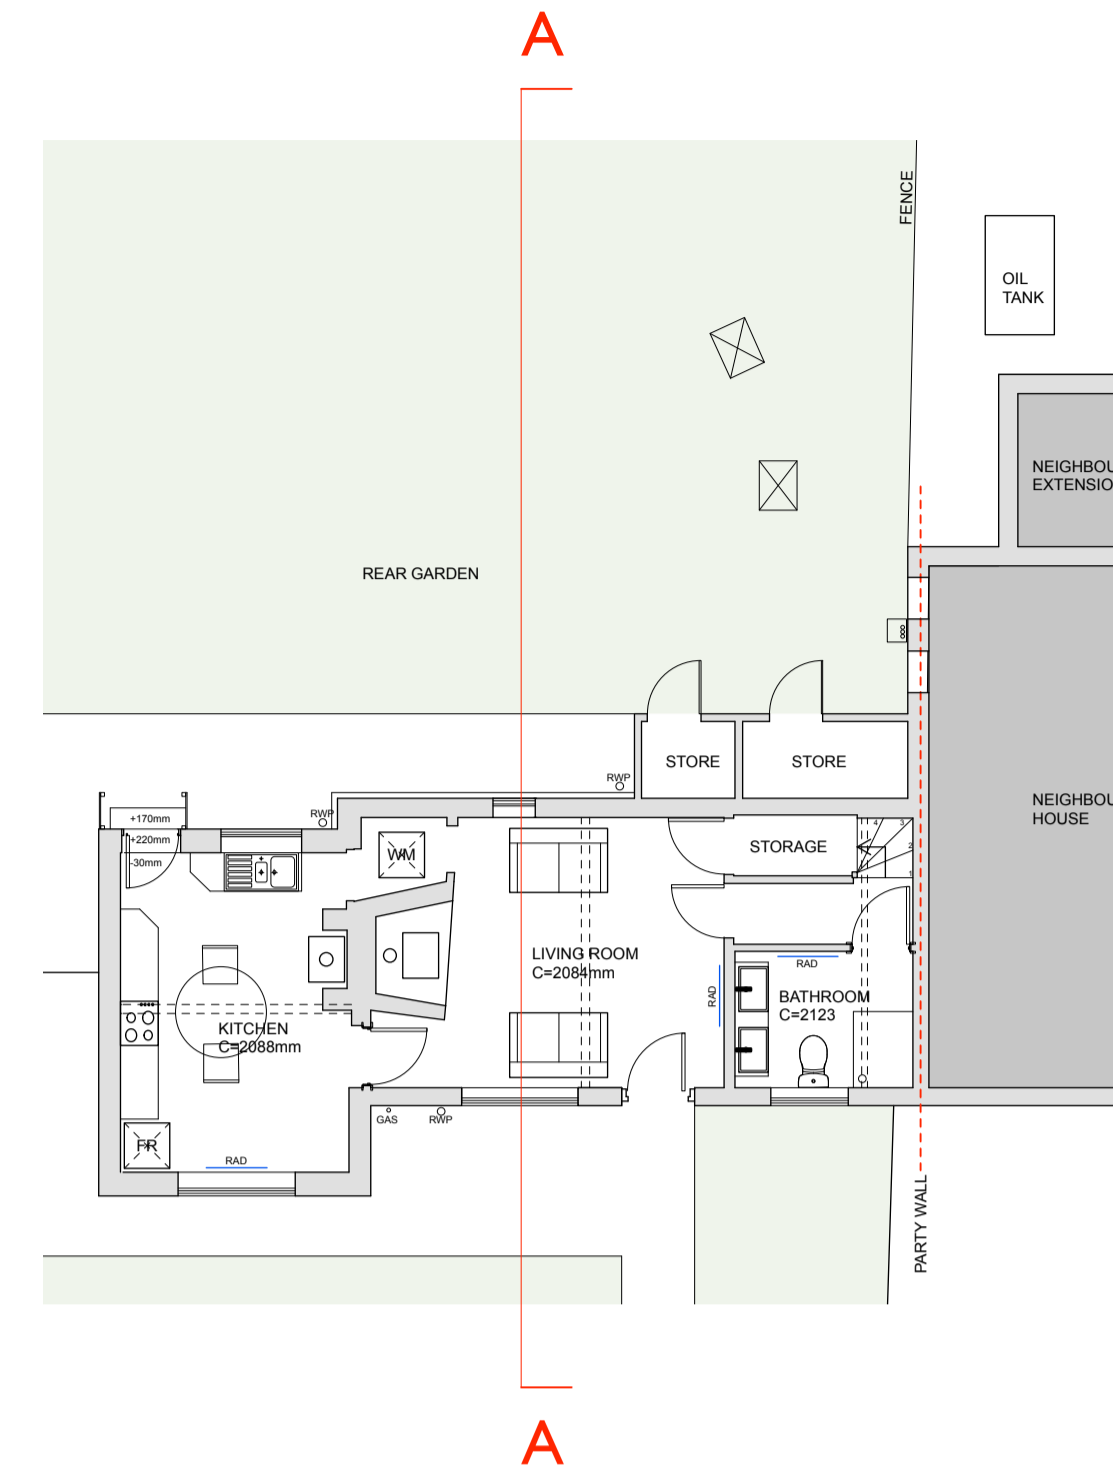

EAST ELEVATION

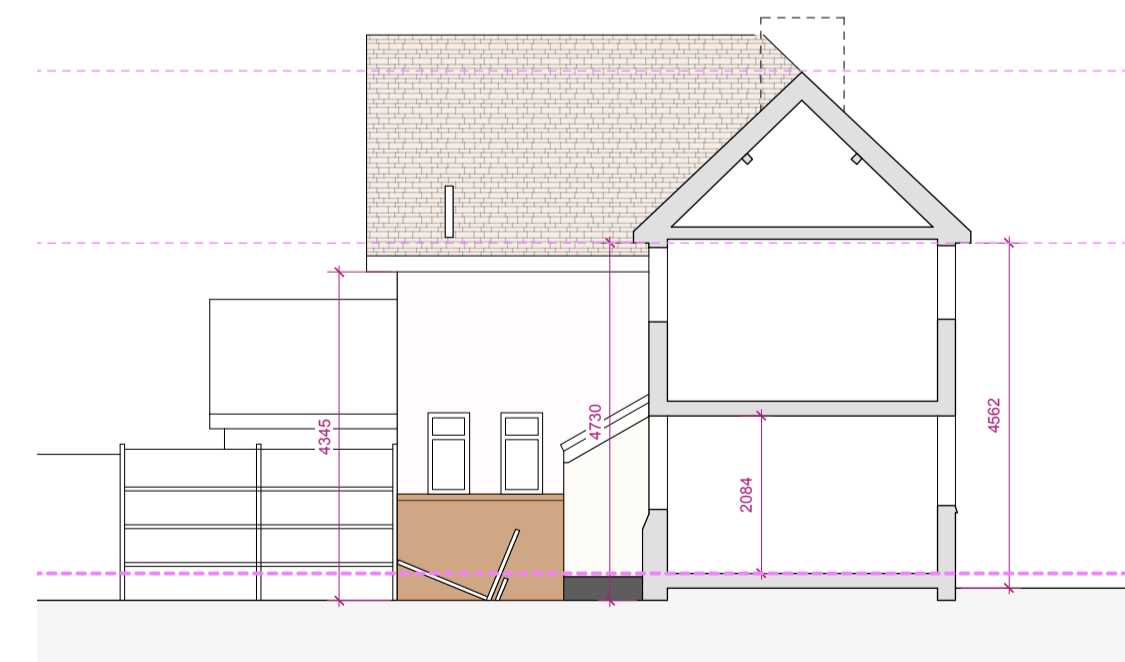

SECTION AA

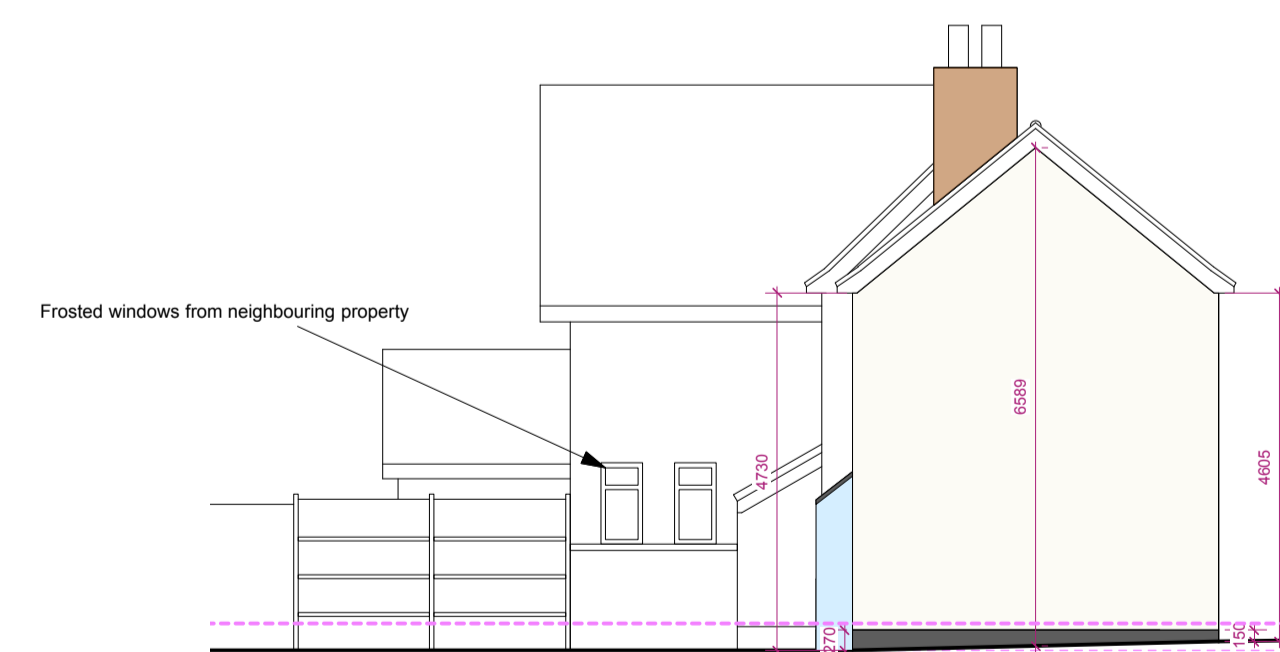

NORTH ELEVATION

A. 23.04.23. Amended for planning  
 Rev

 <a href="http://www.beecharchitects.com">www.beecharchitects.com</a>	Church Farm Barn The Street Thorndon Suffolk IP23 7JR enquiries@beecharchitects.com t 01379 678442
	CLIENT Ginny Langton & Joshua McColl

PROJECT  
 1 Bottlebridge Cottages  
 Bottle Bridge Road  
 Little Wenham  
 Colchester  
 CO7 6QH

DRAWING  
 Existing Elevations and Sections

SCALE	DATE	DRAWN BY	CHECKED
1:100 @ A1	Feb 2023		
DRAWING NUMBER	JOB NUMBER	STATUS	REV
04	703	Not For Construction	A

This drawing is copyright and remains the property of Beech Architects Ltd. Original size A1. Scale shown will be incorrect if reproduced in any other format. All dimensions to be checked on site.