

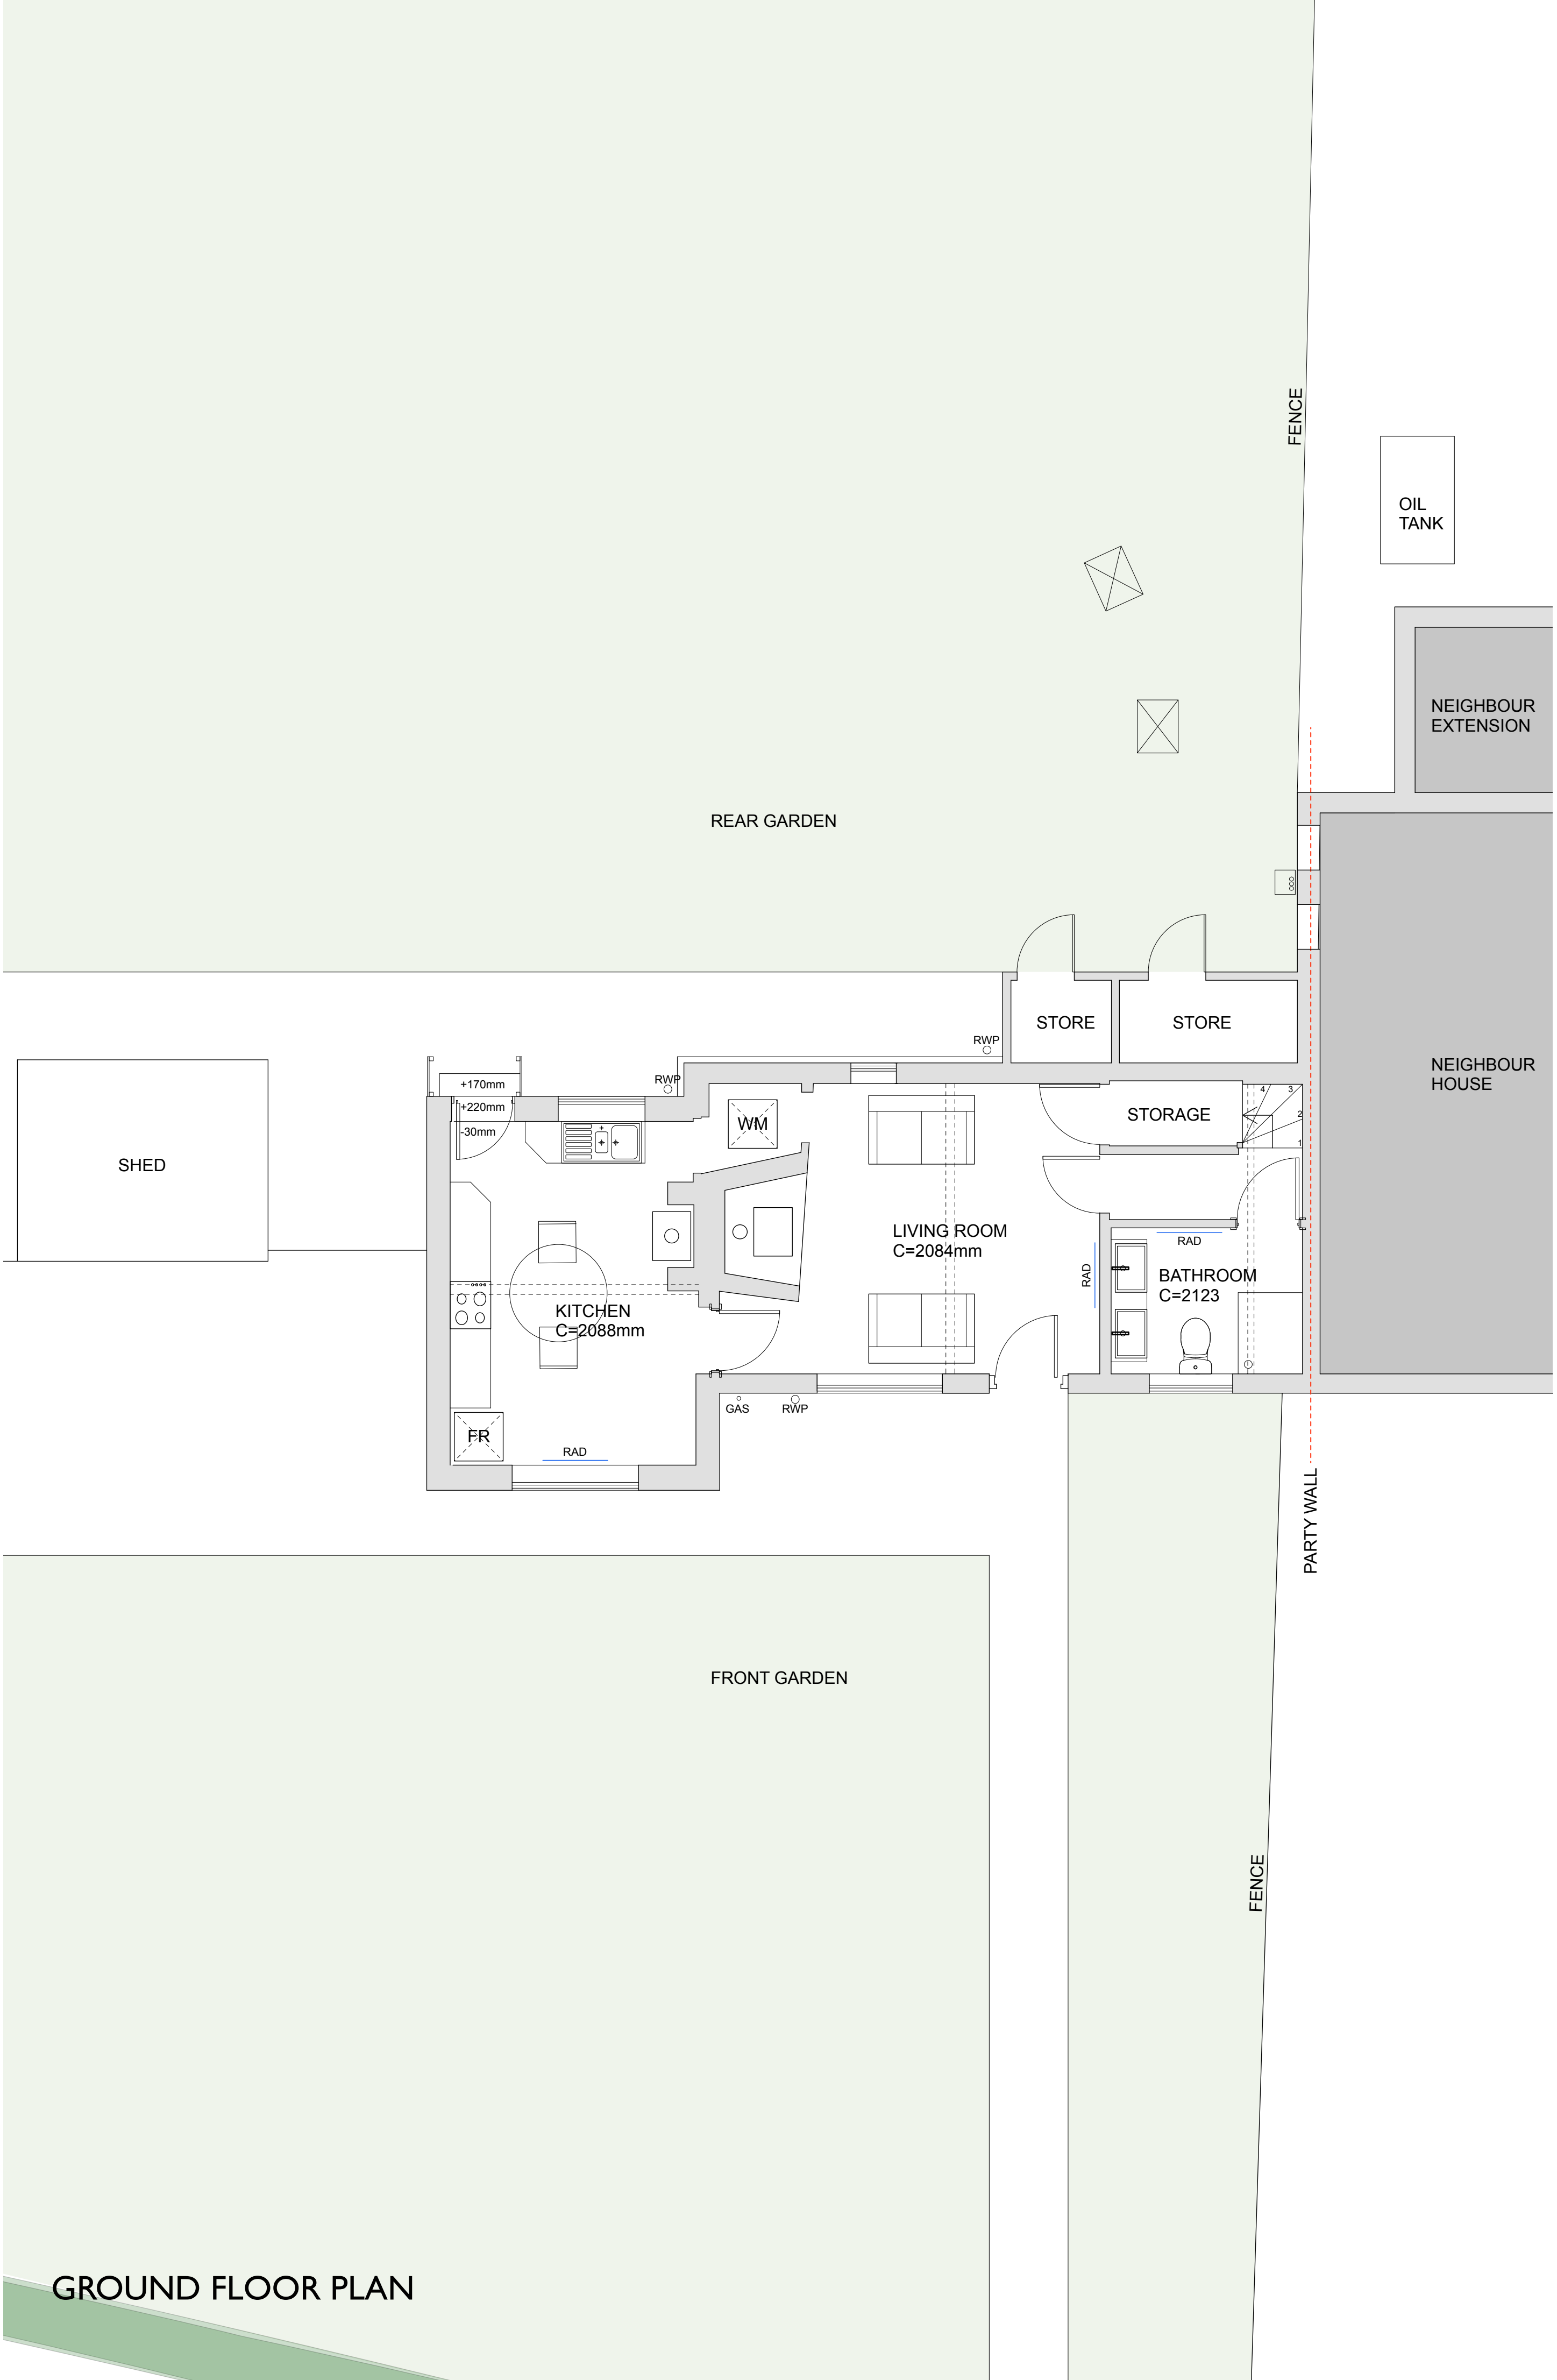
 


General Notes  
 1. Do not scale this drawing. All dimensions to be as noted. Contractor to check all dimensions on site before carry out works.  
 2. This drawing is for the private and confidential use of the client for whom it was undertaken and it should not be reproduced in whole or in part or relied upon by third parties for any use without the express written authority of Beech Architects Limited.

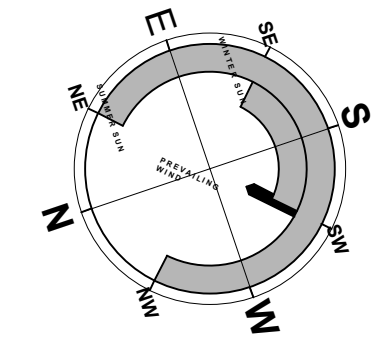

GROUND FLOOR PLAN

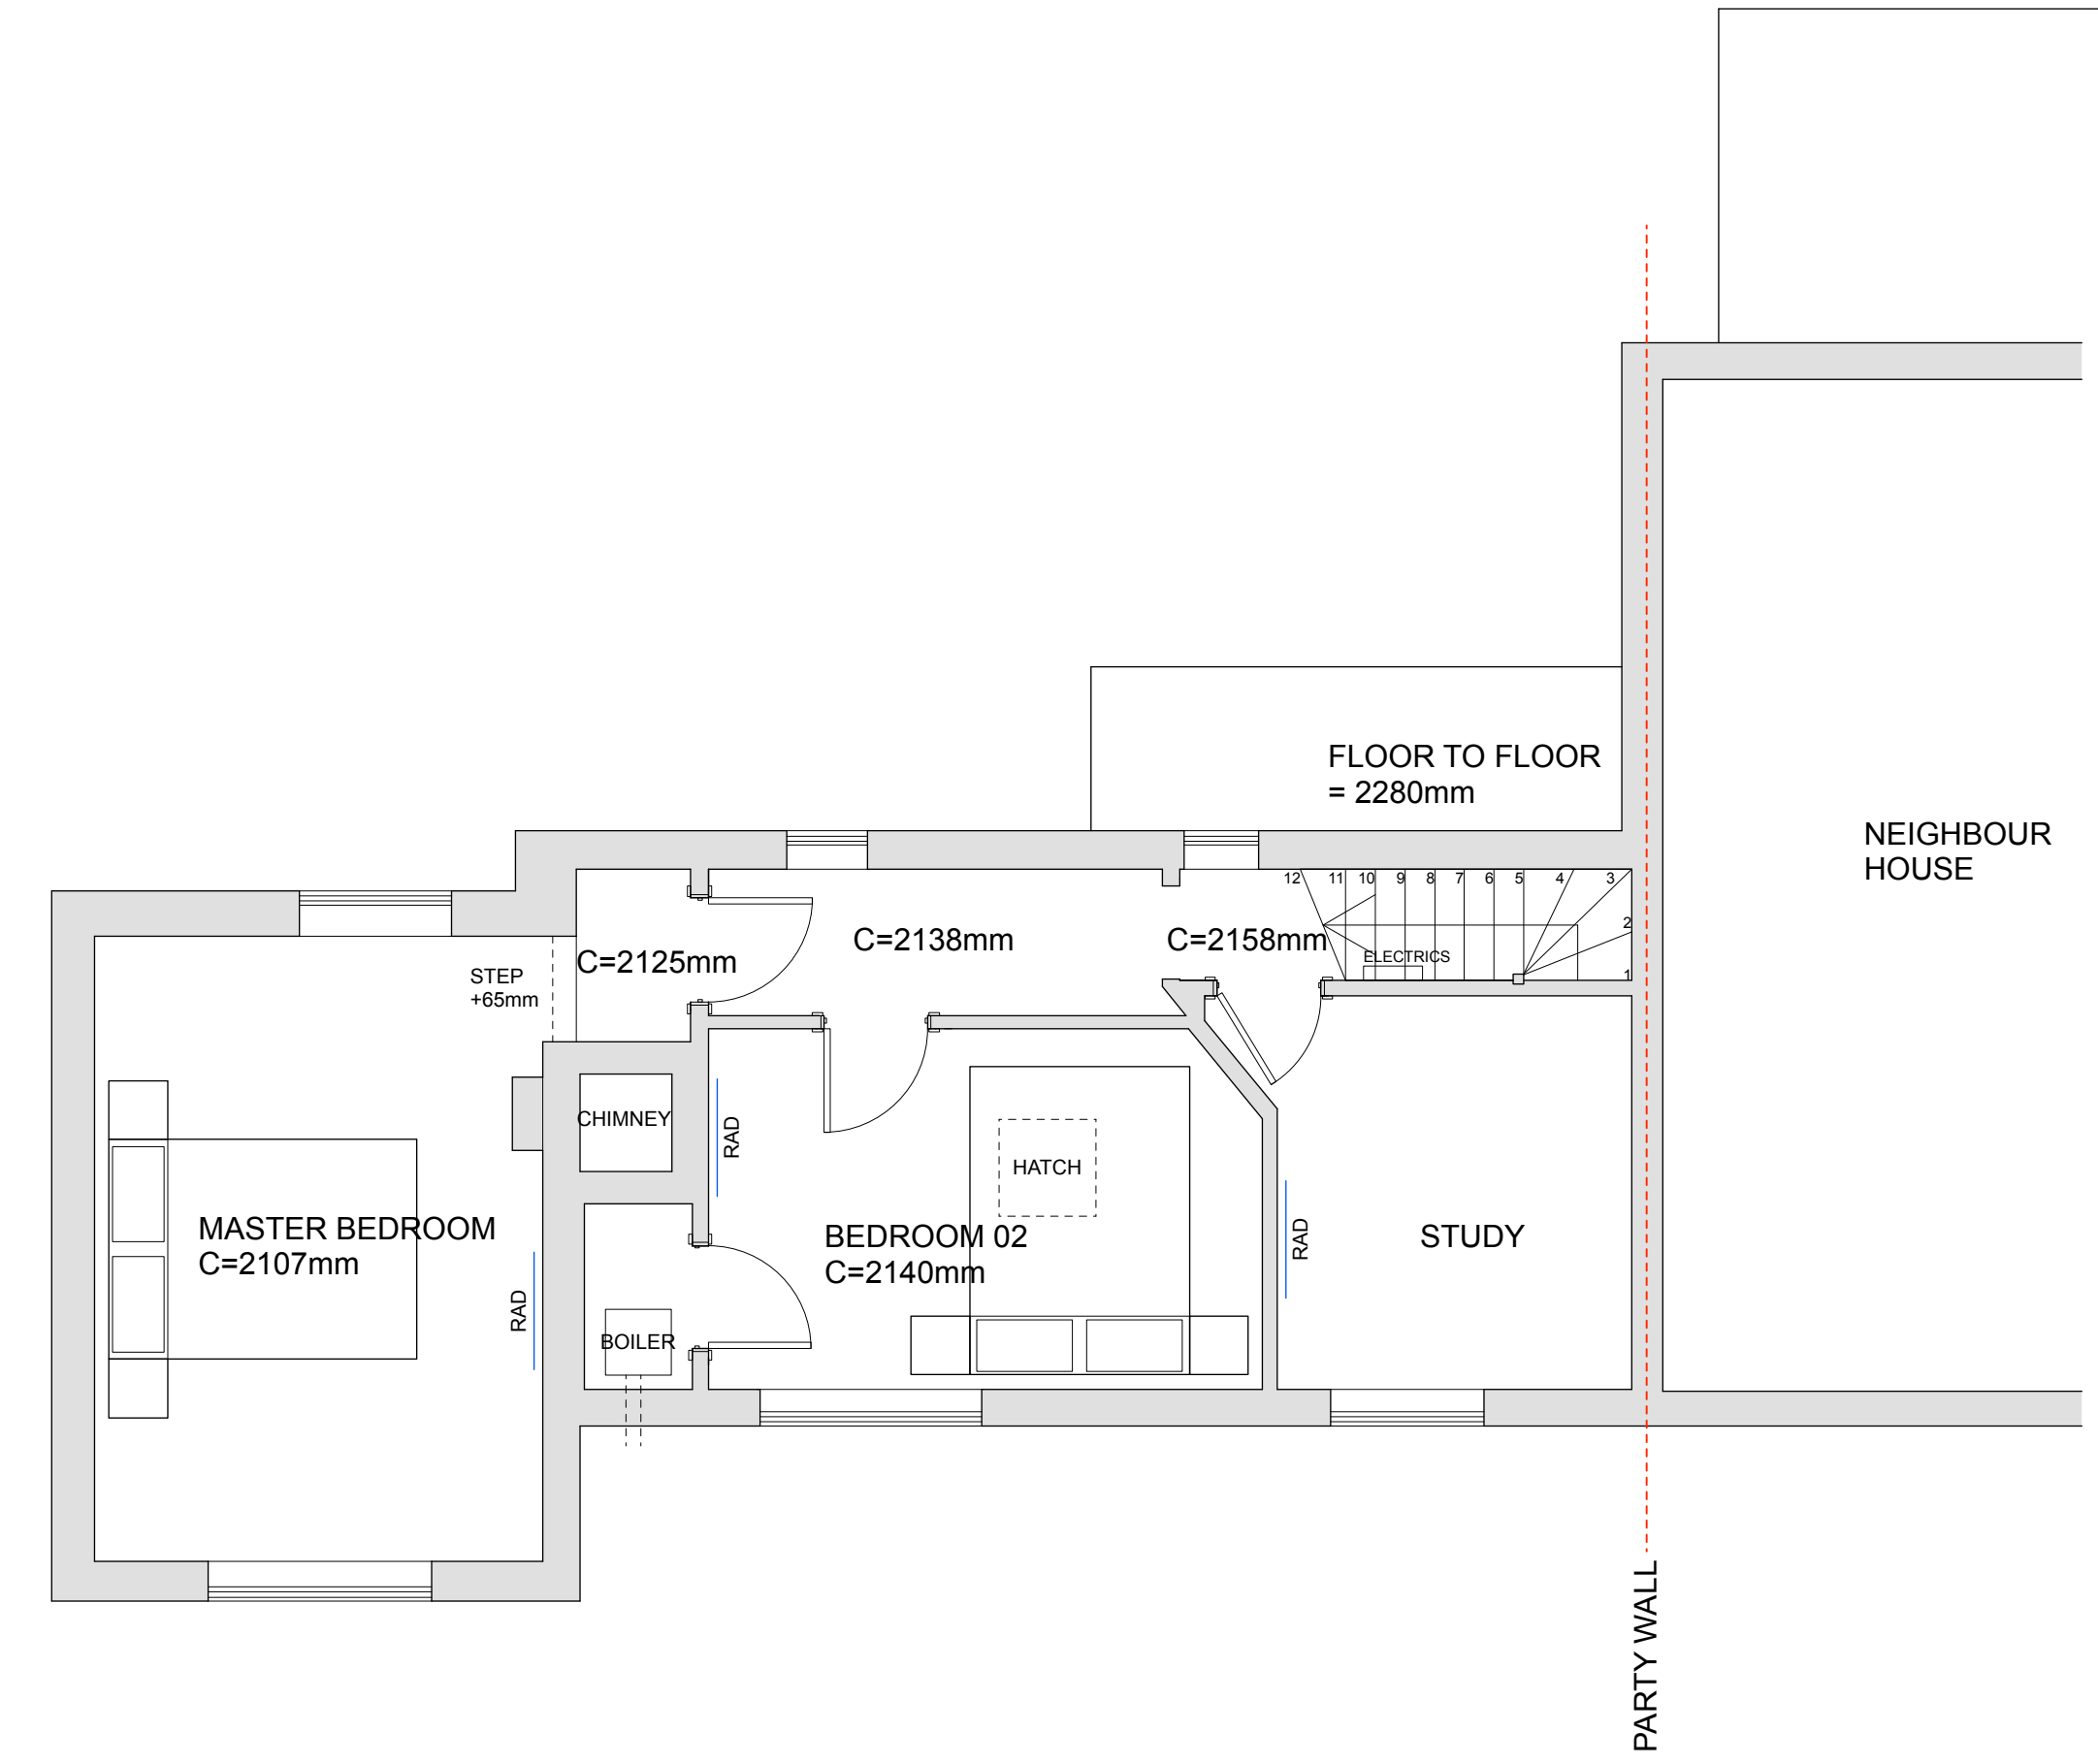

FIRST FLOOR PLAN

A. 23.04.23. Amended for planning  
 Rev

		Church Farm Barn The Street Thornodon Suffolk IP23 7JR enquiries@beecharchitects.com t 01379 678442	
<b>CLIENT</b> Ginny Langton & Joshua McCall			
<b>PROJECT</b> 1 Bottlebridge Cottages Bottle Bridge Road Little Wenham Colchester CO7 6QH			
<b>DRAWING</b> Existing Floor Plans			
SCALE	DATE	DRAWN BY	CHECKED
1:50 @ A1	Feb 2023		
DRAWING NUMBER	JOB NUMBER	STATUS	REV
03	703	Not For Construction	A

This drawing is copyright and remains the property of Beech Architects Ltd. Original size A1. Scale shown will be incorrect if reproduced in any other format. All dimensions to be checked on site.