




General Notes
 1. Do not scale this drawing. All dimensions to be as noted. Contractor to check all dimensions on site before carry out works.
 2. This drawing is for the private and confidential use of the client for whom it was undertaken and it should not be reproduced in whole or in part or relied upon by third parties for any use without the express written authority of Beech Architects Limited.

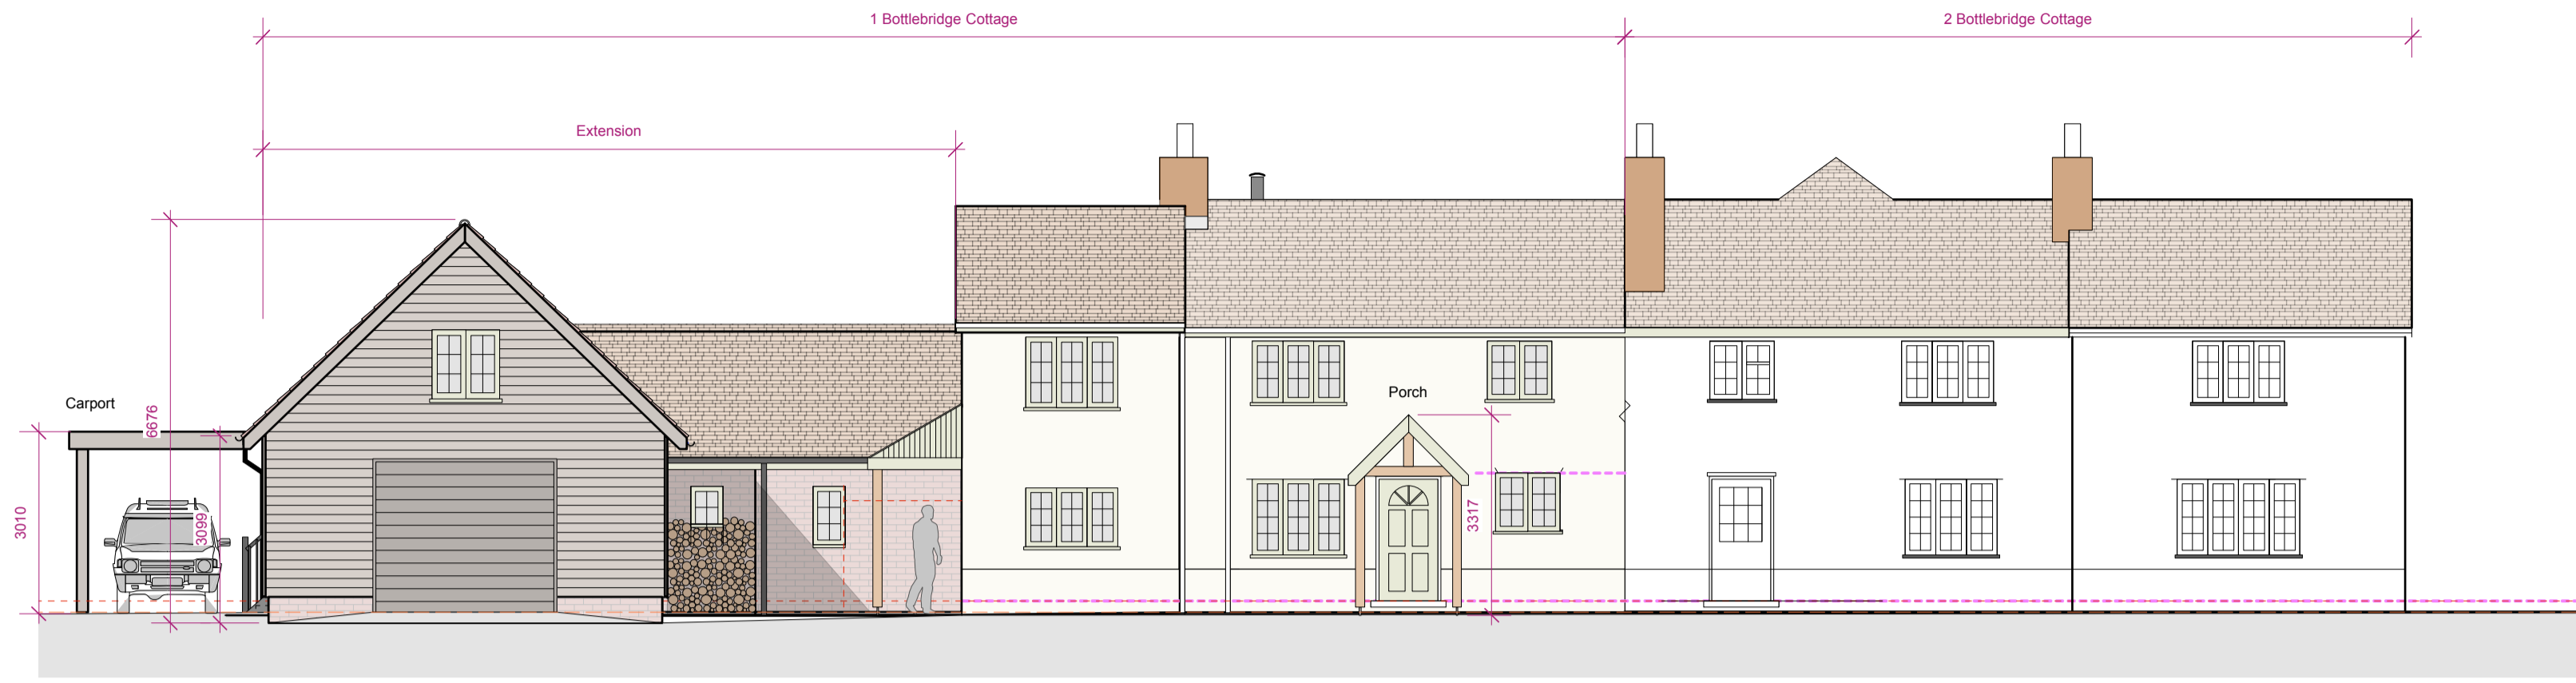


WEST (FRONT) ELEVATION

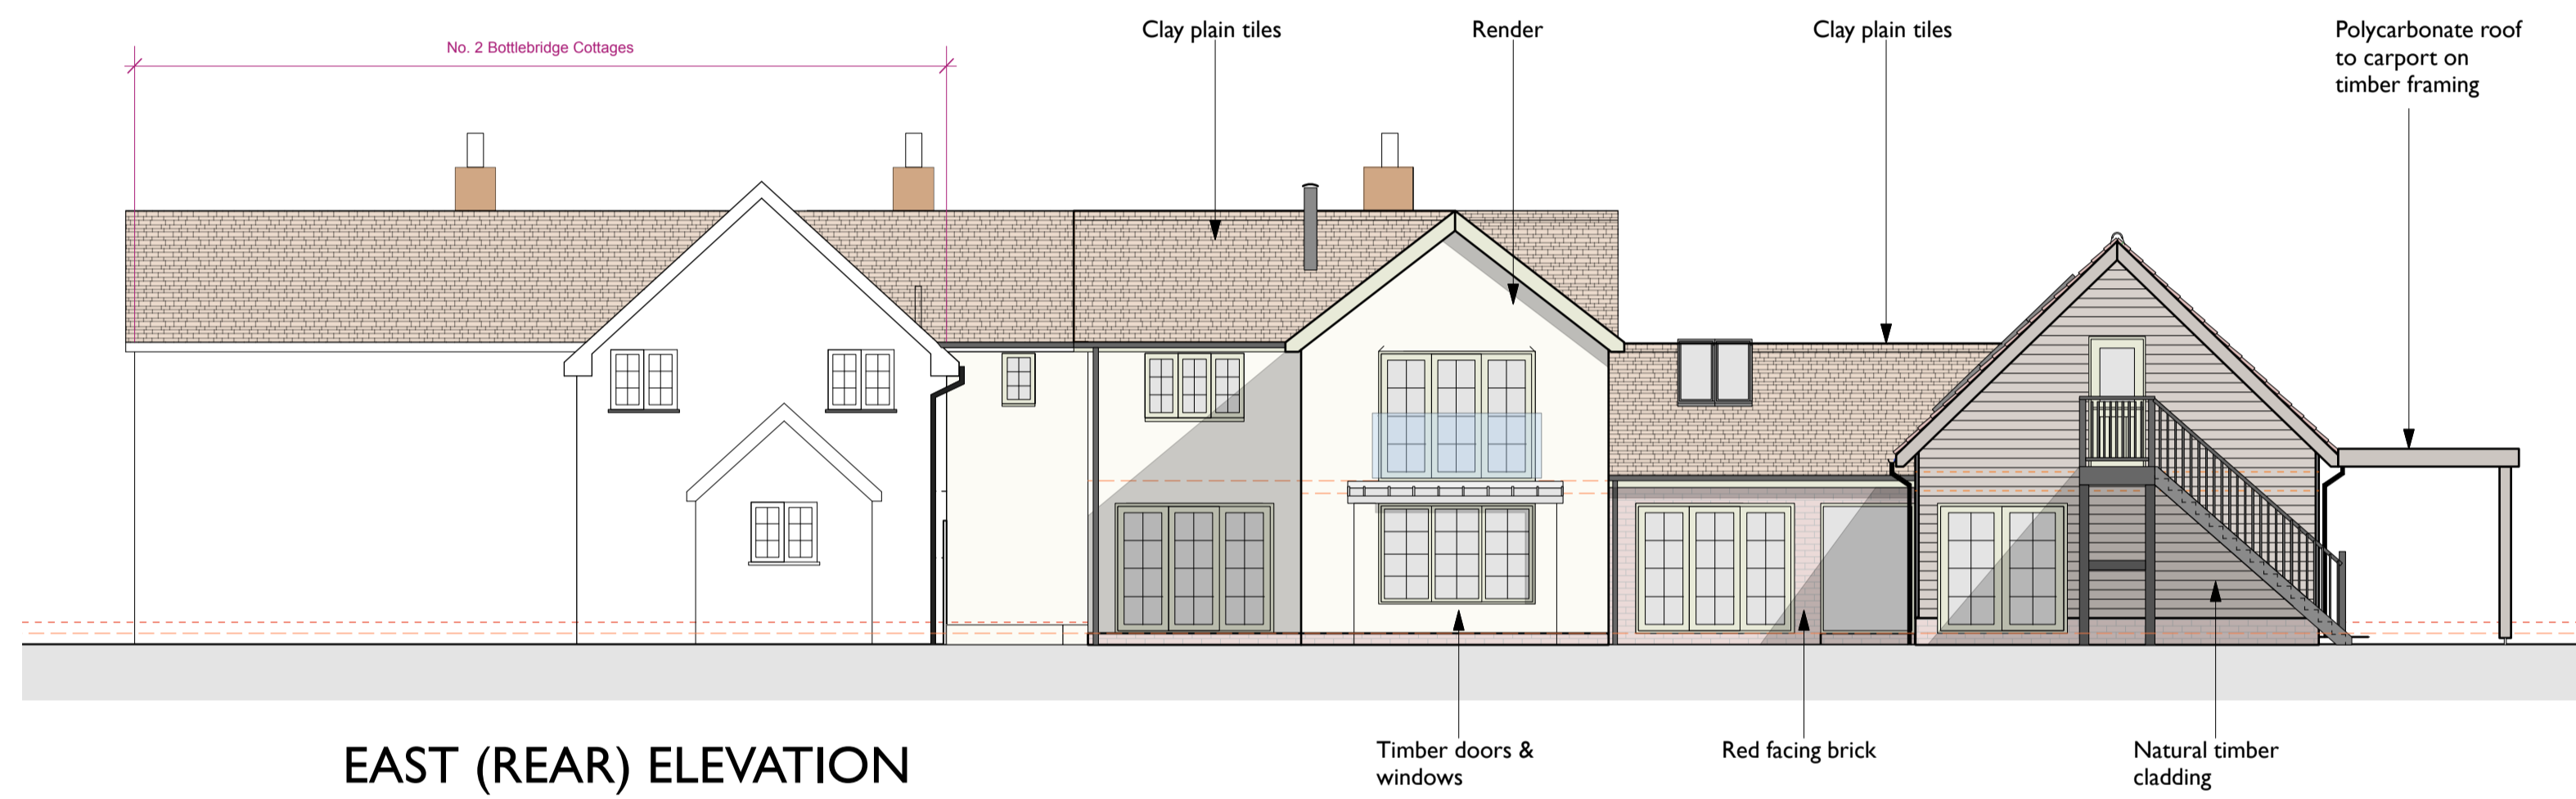


EAST (REAR) ELEVATION

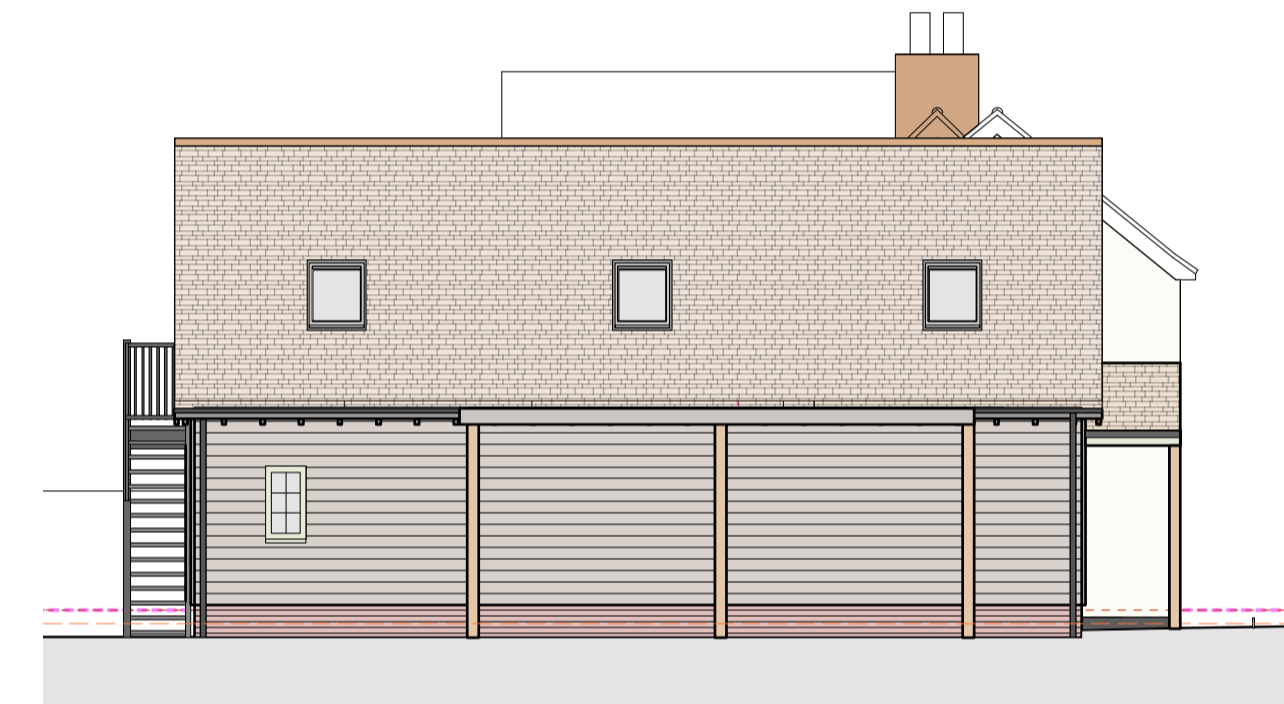


NORTH ELEVATION

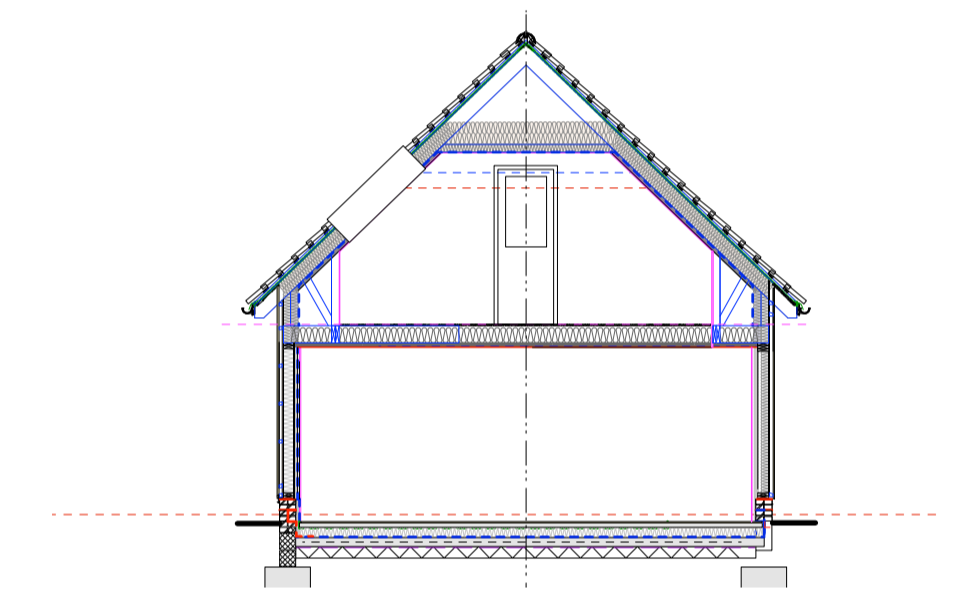


CARTLODGE SECTION

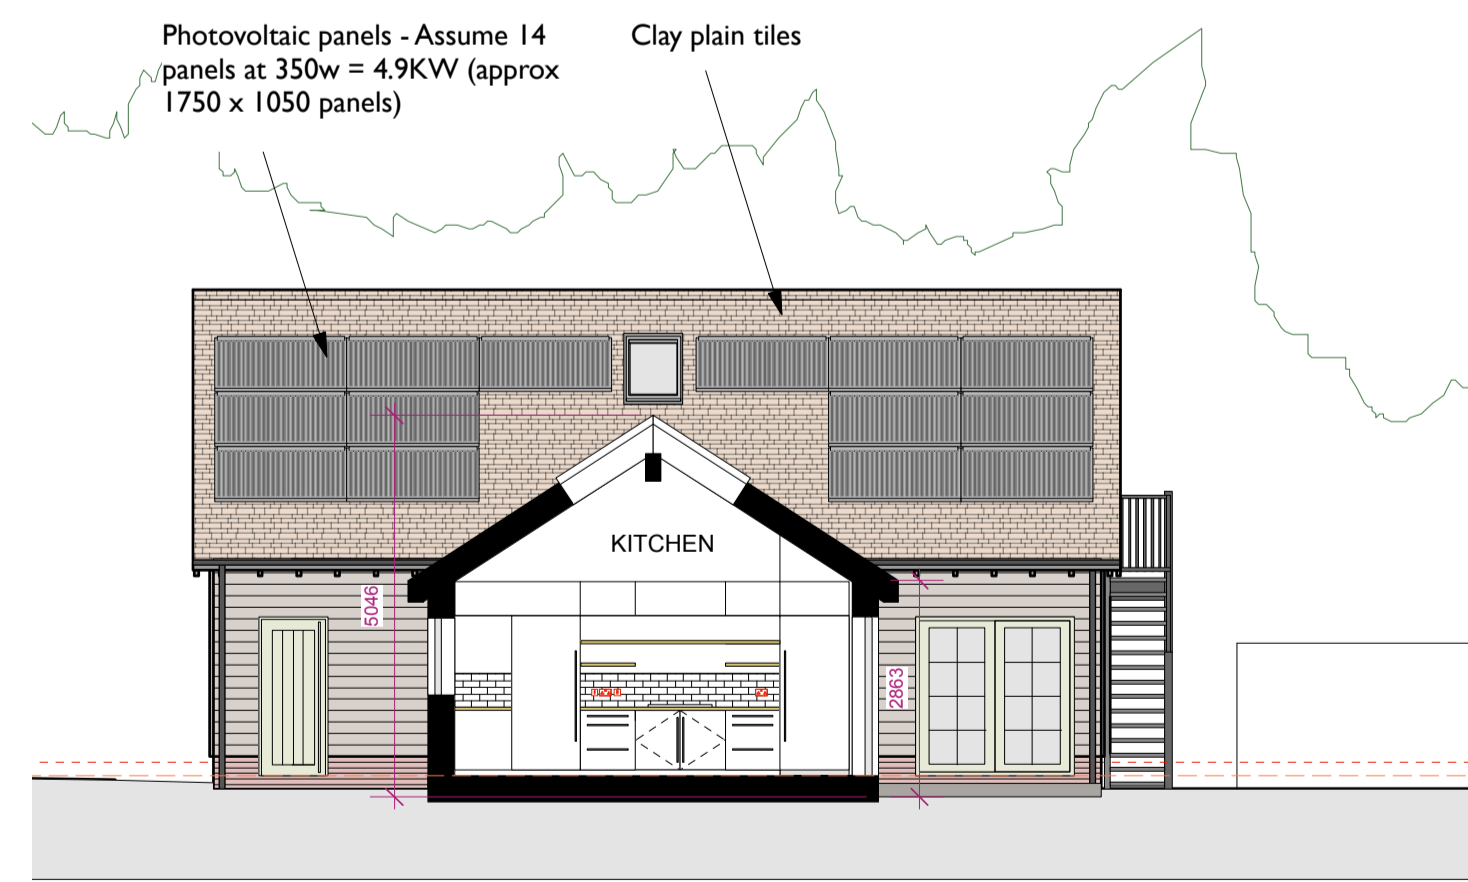

KITCHEN SECTION

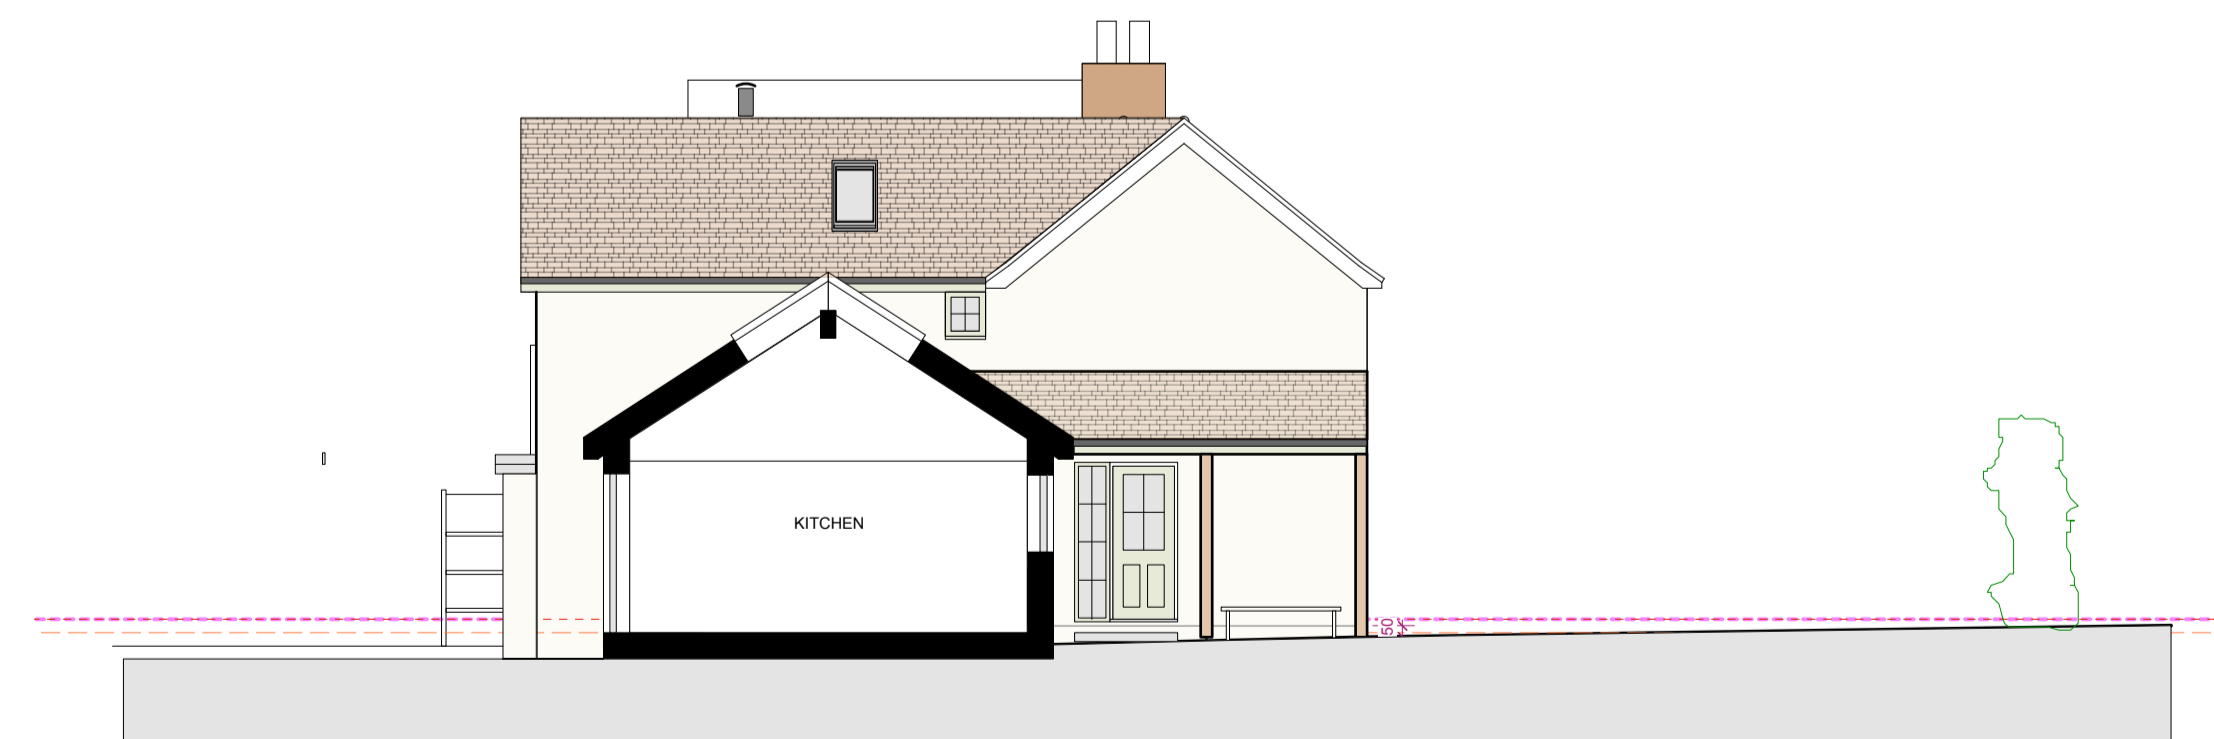

NORTH ELEVATION (KITCHEN SECTION)

 

E. 24.04.23. Amended for planning
 D. 24.04.23. Window added to ensuite
 C. 23.04.23. Amended for planning
 B. 20.04.23. Updated following client feedback/emails
 A. 11.04.23. Updated following client mtg
 Rev

Beech ARCHITECTS
 Church Farm Barn
 The Street
 Thorndon
 Suffolk
 IP23 7JR
 www.beecharchitects.com
 enquiries@beecharchitects.com
 t 01379 678442

CLIENT
 Ginny Langton & Joshua McColl

PROJECT
 1 Bottlebridge Cottages
 Bottle Bridge Road
 Little Wenham
 Colchester
 CO7 6QH

DRAWING
 Elevations and Sections

SCALE	DATE	DRAWN BY	CHECKED
1:100 @ A1	Feb 2023		
DRAWING NUMBER	JOB NUMBER	STATUS	REV
14	703	Not For Construction	E

This drawing is copyright and remains the property of Beech Architects Ltd. Original size: A1. Scale shown will be incorrect if reproduced in any other format. All dimensions to be checked on site.