





GROUND FLOOR PLAN

Extension Floor Area (sqm)
 Ground Floor = 59.0
 First Floor = 41.0
 = 100.0

Cartlodge Floor Area (sqm)
 Ground Floor = 73.0
 First Floor = 43.0
 = 116.0

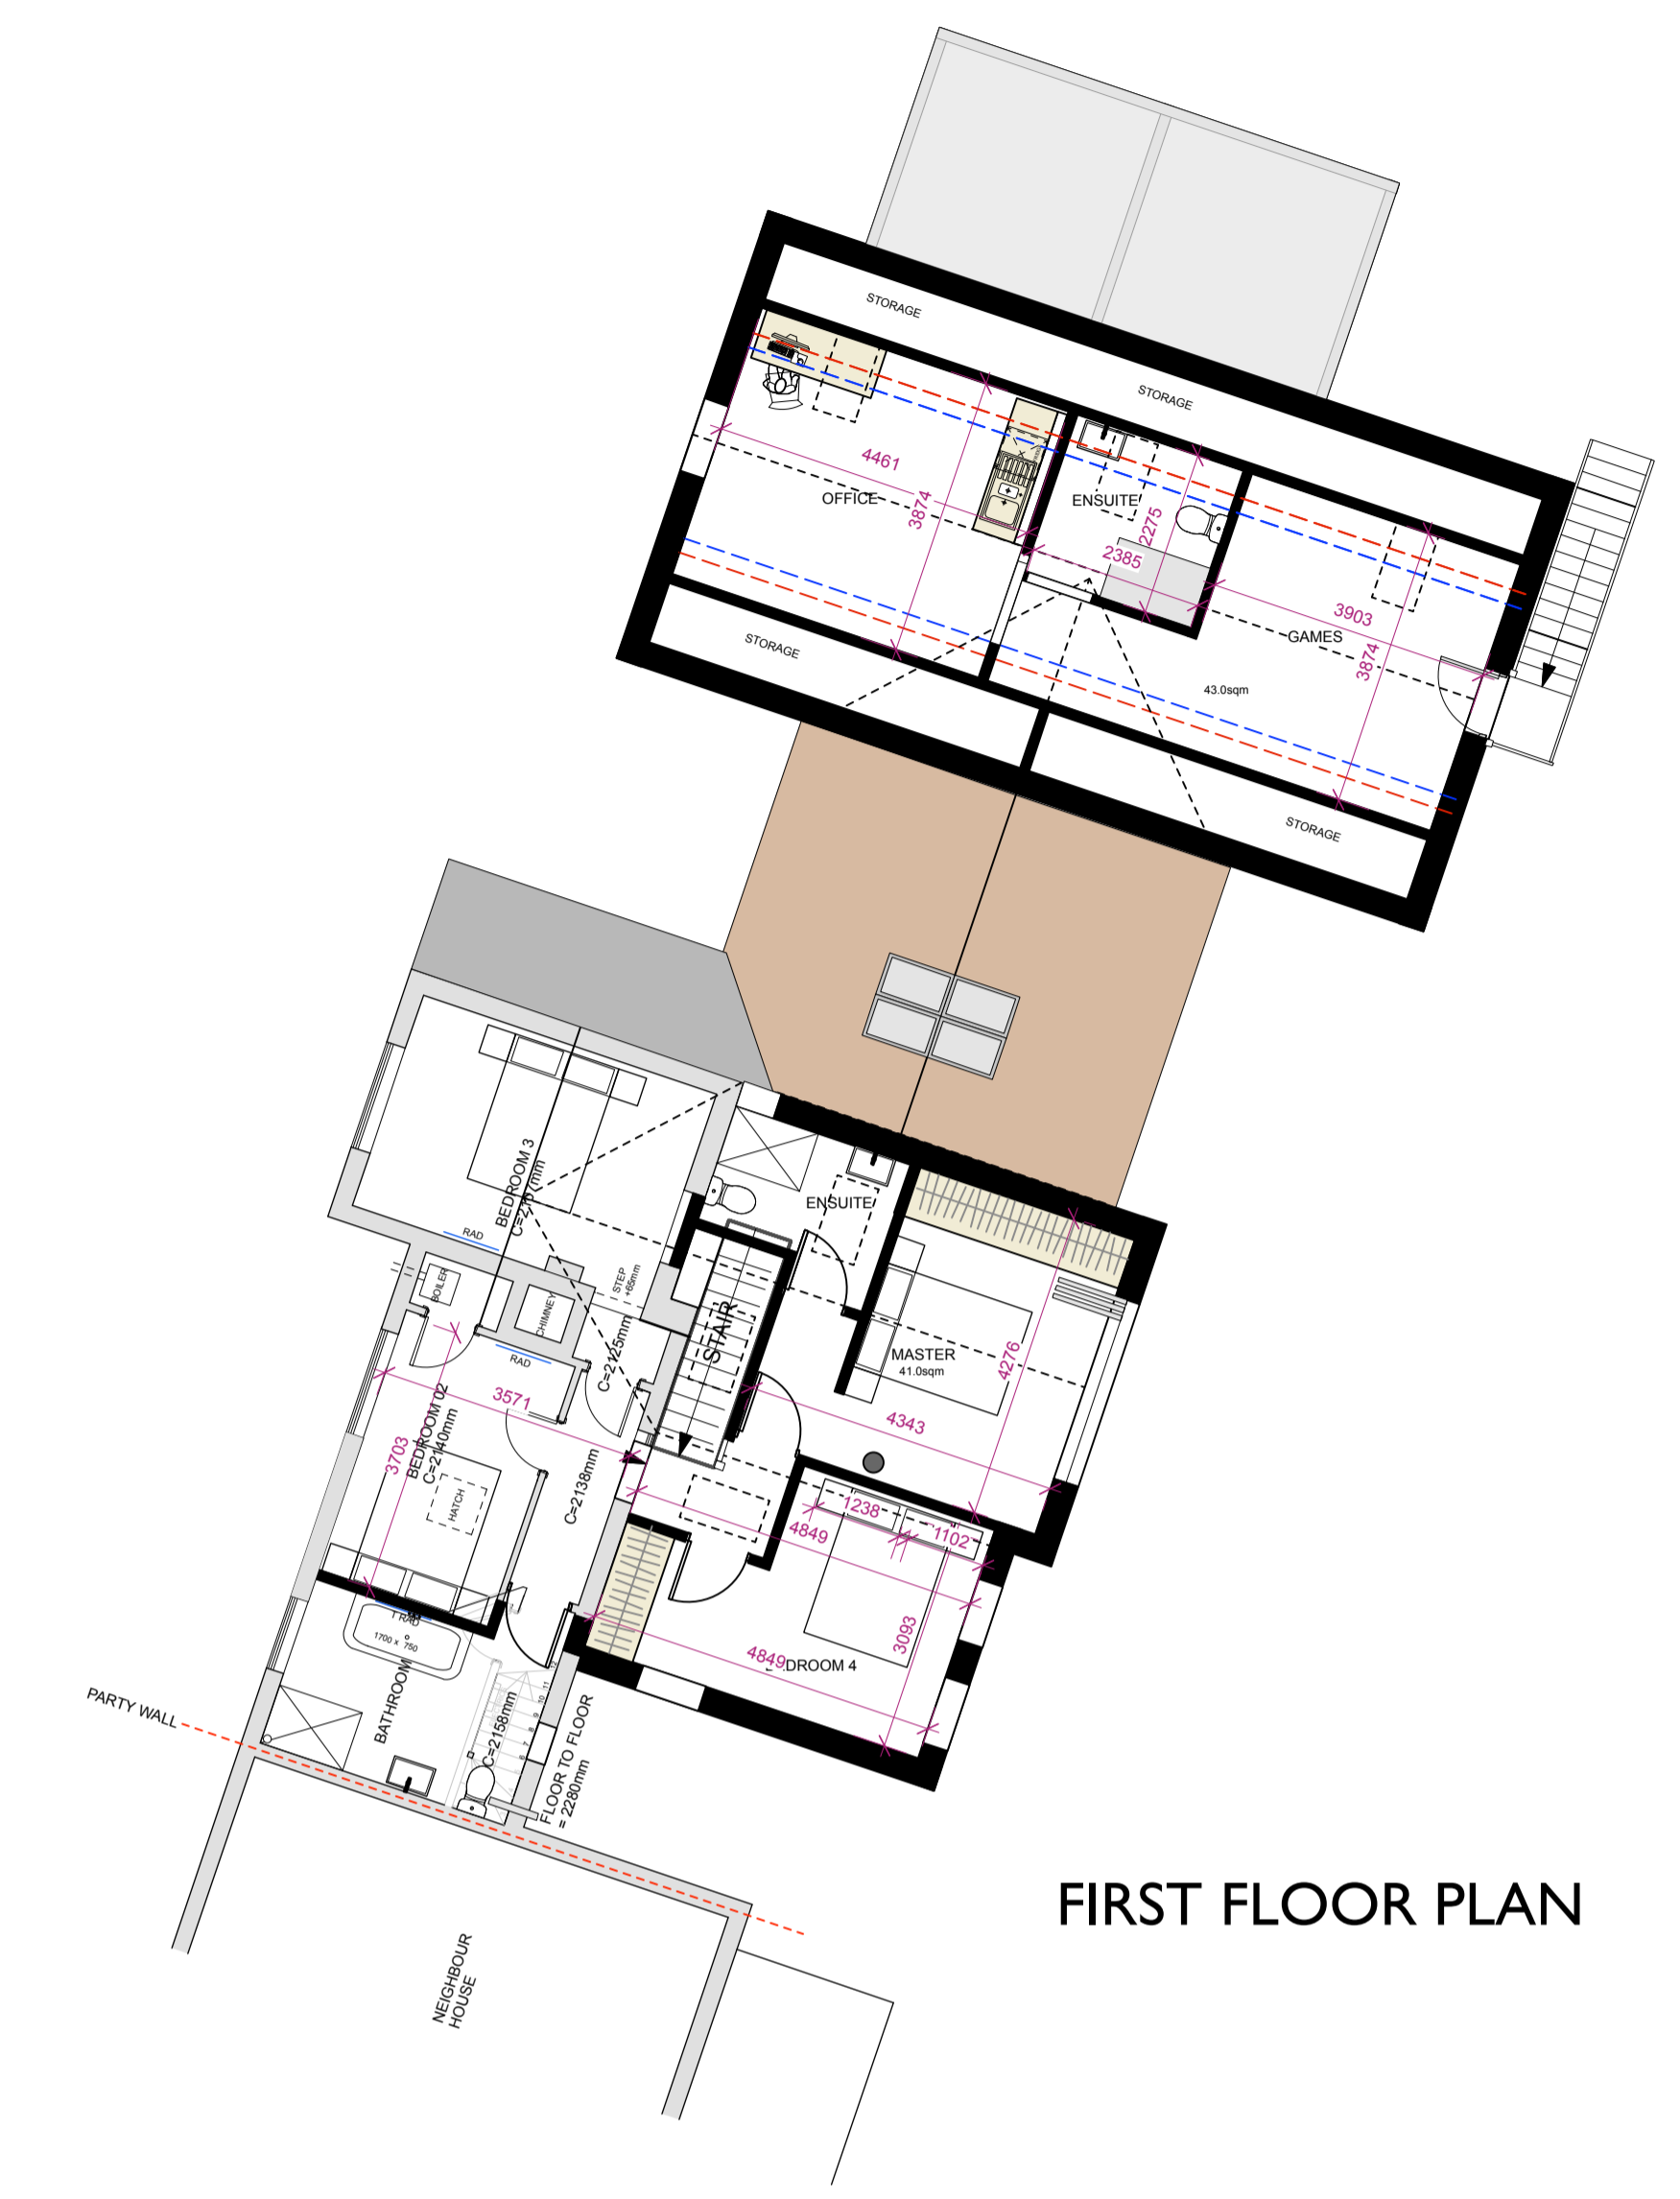

FIRST FLOOR PLAN

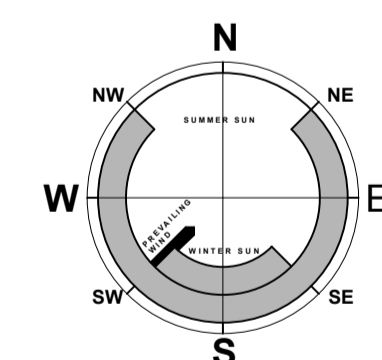

B: 24.04.23. Window added to ensuite
 A: 23.04.23. Amended for planning
 Rev

Beech ARCHITECTS
 Church Farm Barn
 The Street
 Thornodon
 Suffolk
 IP23 7JR
 www.beecharchitects.com
 enquiries@beecharchitects.com
 t 01379 678442

CLIENT
 Ginny Langton & Joshua McColl

PROJECT
 1 Bottlebridge Cottages
 Bottle Bridge Road
 Little Wenham
 Colchester
 CO7 6QH

DRAWING
 Proposed Plans

SCALE	DATE	DRAWN BY	CHECKED
1:100 @ A1	Feb 2023		
DRAWING NUMBER	JOB NUMBER	STATUS	REV
17	703	Not For Construction	B

This drawing is copyright and remains the property of Beech Architects Ltd. Original size A1. Scale shown will be incorrect if reproduced in any other format. All dimensions to be checked on site.