
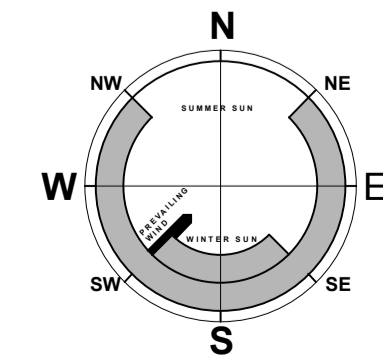


General Notes

1. Do not scale this drawing. All dimensions to be as noted. Contractor to check all dimensions on site before carry out works.

2. This drawing is for the private and confidential use of the client for whom it was undertaken and it should not be reproduced in whole or in part or relied upon by third parties for any use without the express written authority of Beech Architects Limited.

 

A. 23.04.23. Amended for planning  
Rev

<b>Beech ARCHITECTS</b> www.beecharchitects.com	Church Farm Barn The Street Thornton Suffolk IP23 7JR
	e enquiries@beecharchitects.com t 01379 678442

**CLIENT**  
Ginny Langton & Joshua McColl

**PROJECT**  
1 Bottlebridge Cottages  
Bottle Bridge Road  
Little Wenham  
Colchester  
CO7 6QH

**DRAWING**  
Proposed Site Block Roof Plan

SCALE	DATE	DRAWN BY	CHECKED
1:200 @ A1	Feb 2023		
DRAWING NUMBER	JOB NUMBER	STATUS	REV
18	703	Not For Construction	A

This drawing is copyright and remains the property of Beech Architects Ltd. Original size A1. Scale shown will be incorrect if reproduced in any other format. All dimensions to be checked on site.