
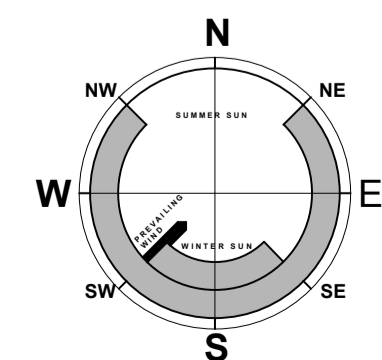
 


General Notes
 1. Do not scale this drawing. All dimensions to be as noted. Contractor to check all dimensions on site before carry out works.
 2. This drawing is for the private and confidential use of the client for whom it was undertaken and it should not be reproduced in whole or in part or relied upon by third parties for any use without the express written authority of Beech Architects Limited.

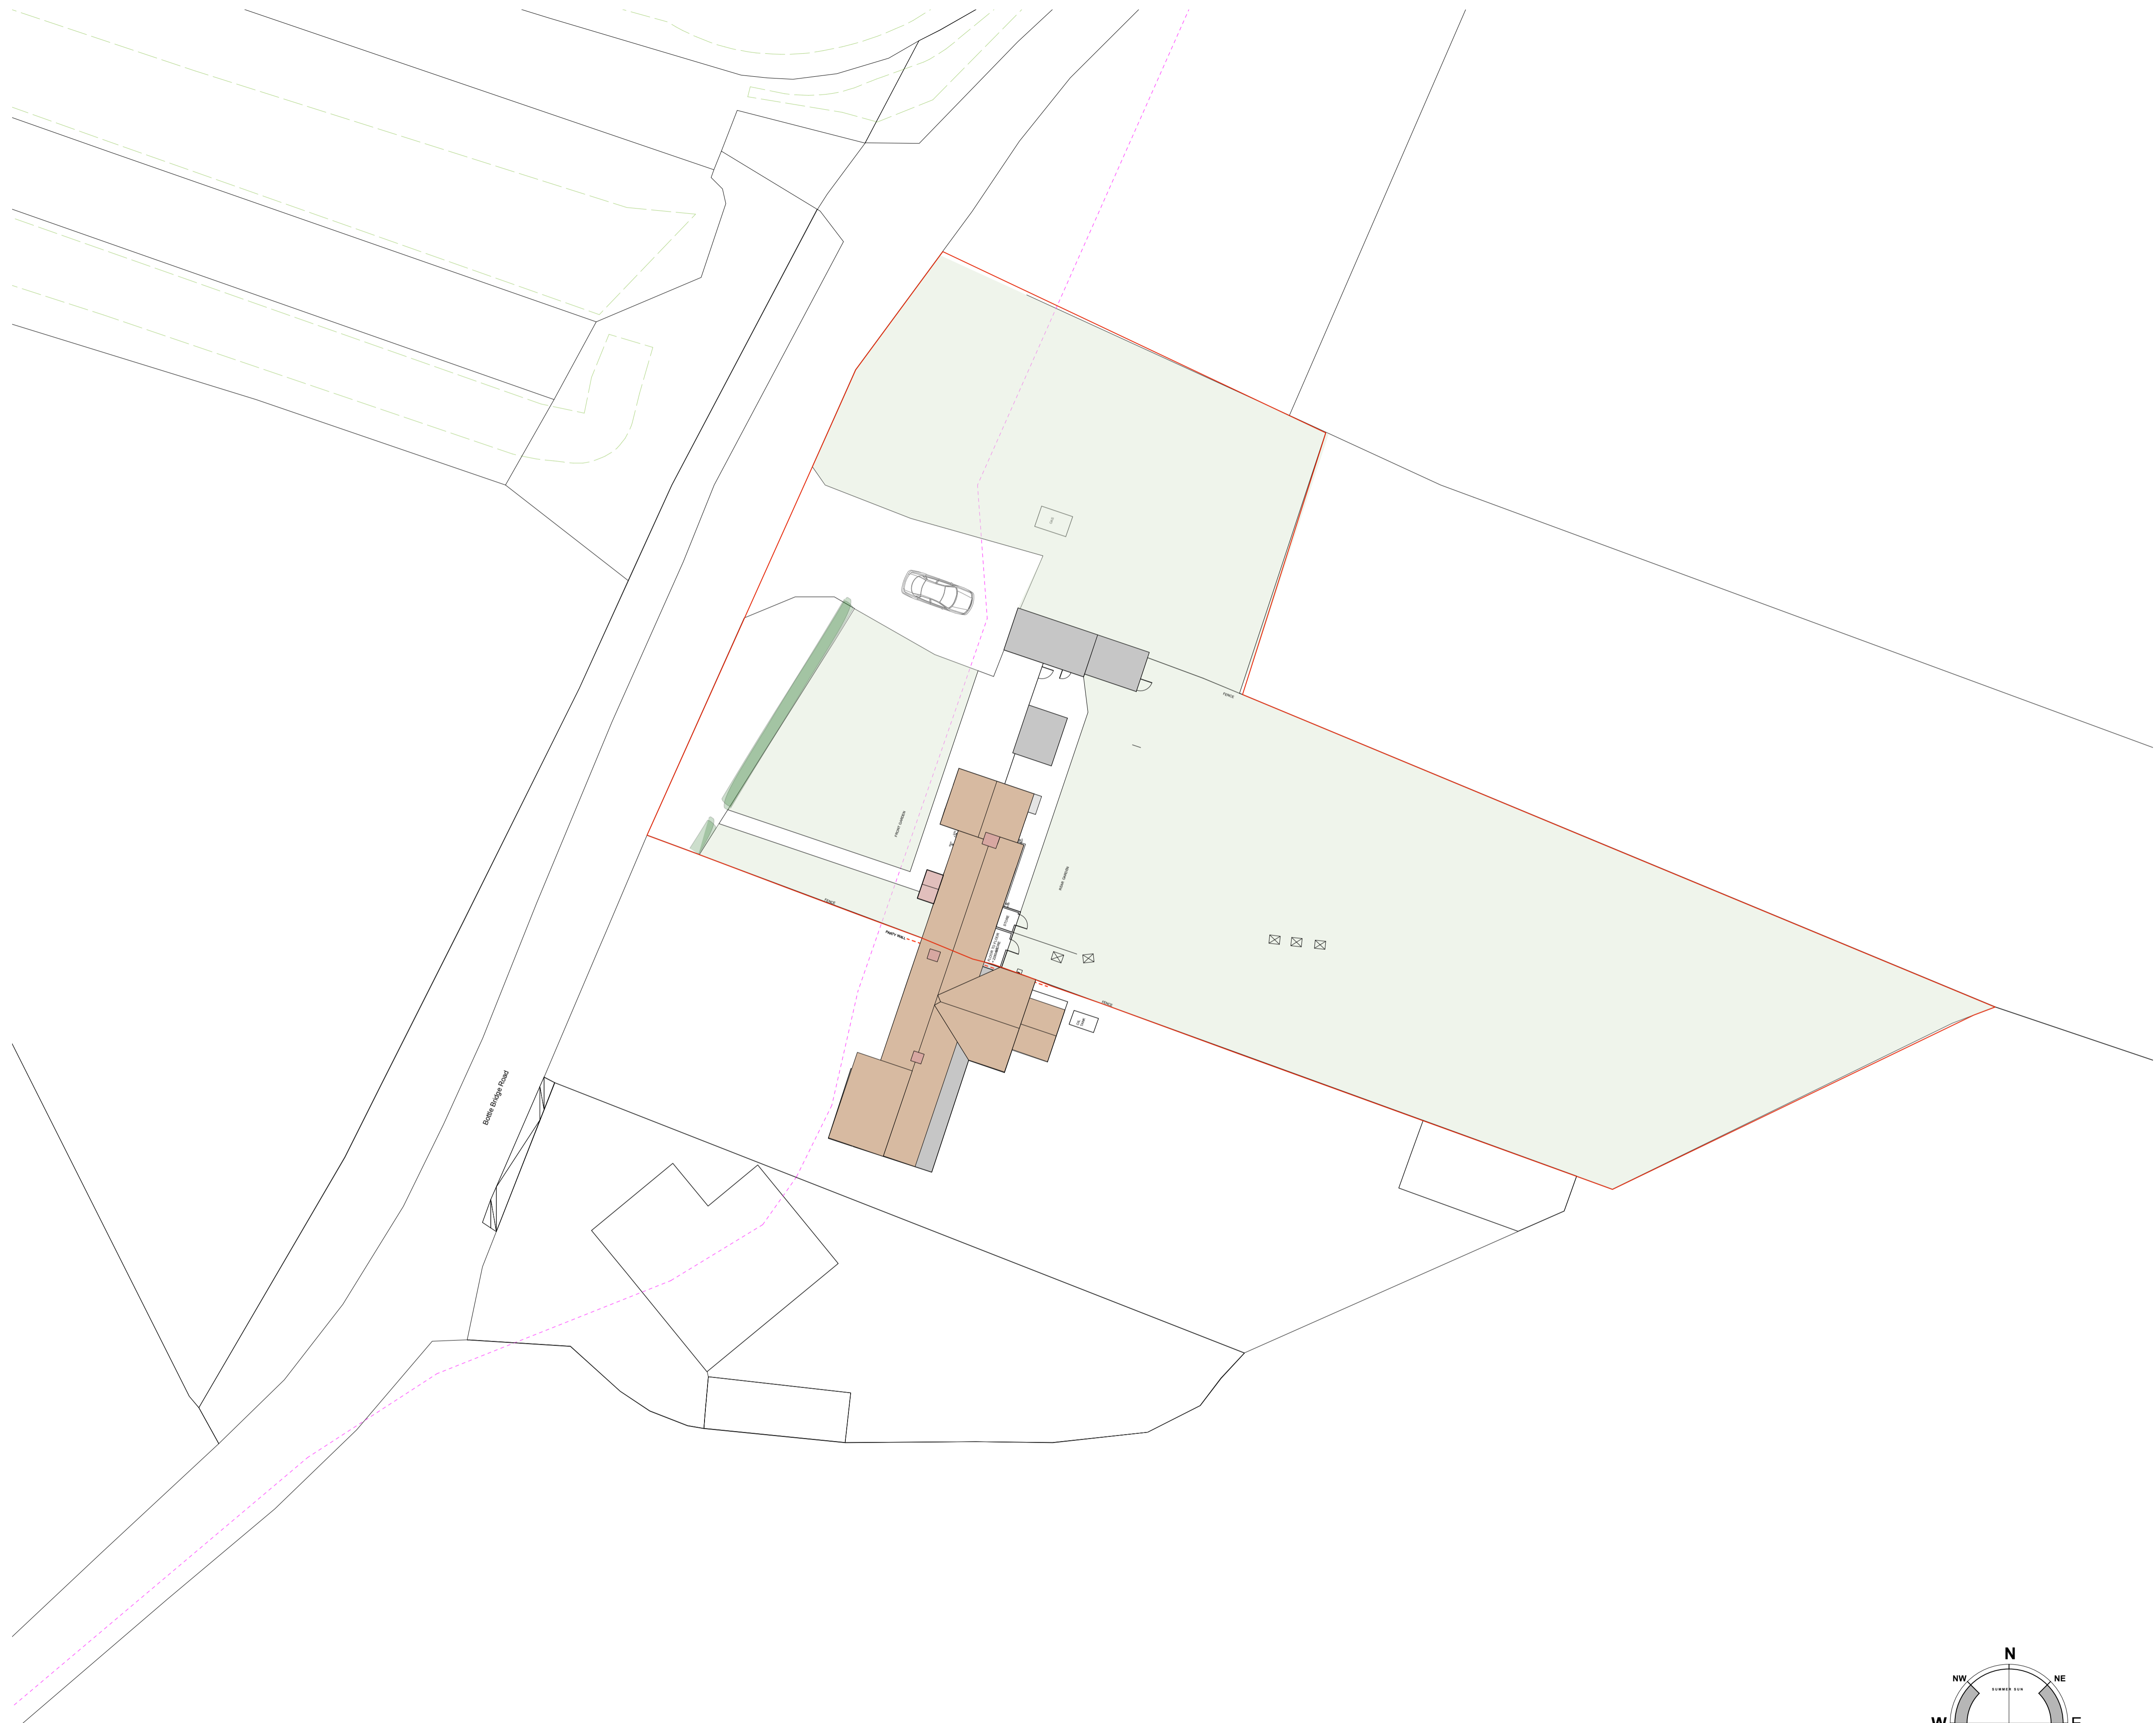

A. 23.04.23. Amended for planning
 Rev

 www.beecharchitects.com	Church Farm Barn The Street Thorndon Suffolk IP23 7JR e enquiries@beecharchitects.com t 01379 678442
	CLIENT Ginny Langton & Joshua McCall

PROJECT
 1 Bottlebridge Cottages
 Bottle Bridge Road
 Little Wenham
 Colchester
 CO7 6QH

DRAWING
 Existing Site Plan

SCALE 1:200 @ A1	DATE Feb 2023	DRAWN BY	CHECKED
DRAWING NUMBER 02	JOB NUMBER 703	STATUS Not For Construction	REV A

This drawing is copyright and remains the property of Beech Architects Ltd. Original size A1. Scale shown will be incorrect if reproduced in any other format. All dimensions to be checked on site.