



NOTE:
 · THIS DRAWING IS COPYRIGHT.
 · CONTRACTORS, CLIENT AND ALL SUB-CONTRACTORS
 USING THIS DRAWING TO CHECK ALL DIMENSIONS ON
 SITE.
 · ONLY FIGURED DIMENSIONS ARE TO BE WORKED FROM
 FOR CONSTRUCTION PURPOSES.
 · DISCREPANCIES MUST BE REPORTED IMMEDIATELY
 BEFORE PROCESSING.

0 1m 10m
 SCALE 1:100

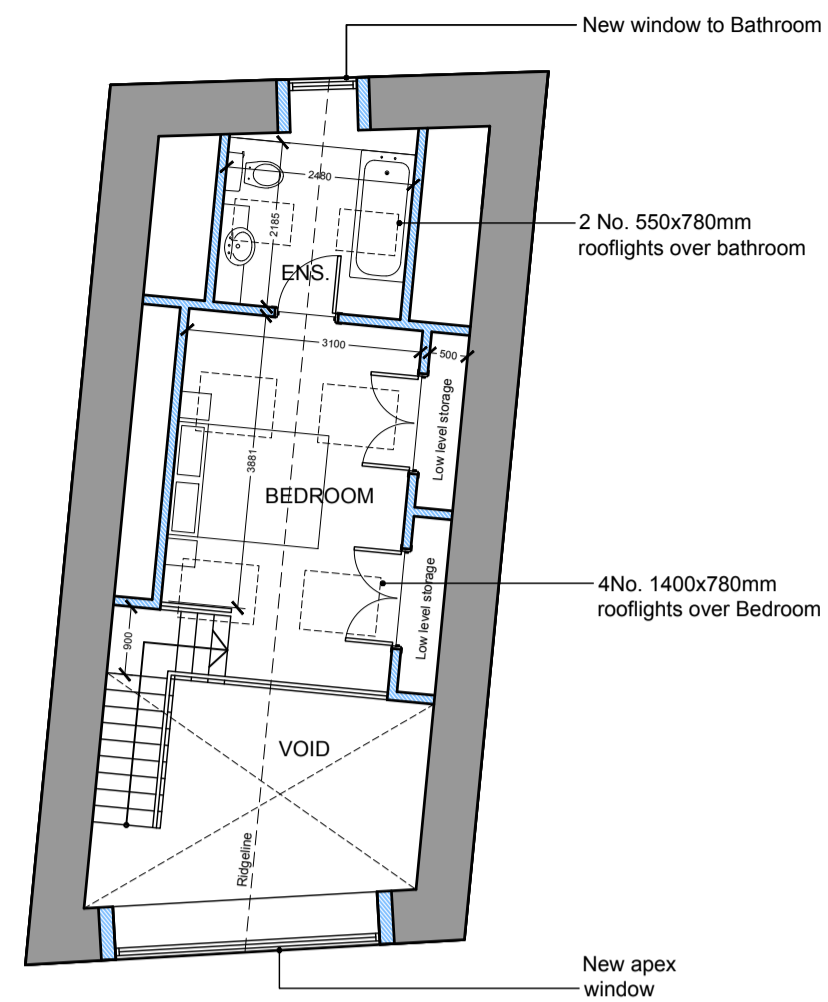

02 Proposed Annexe First Floor Plan
 1:100

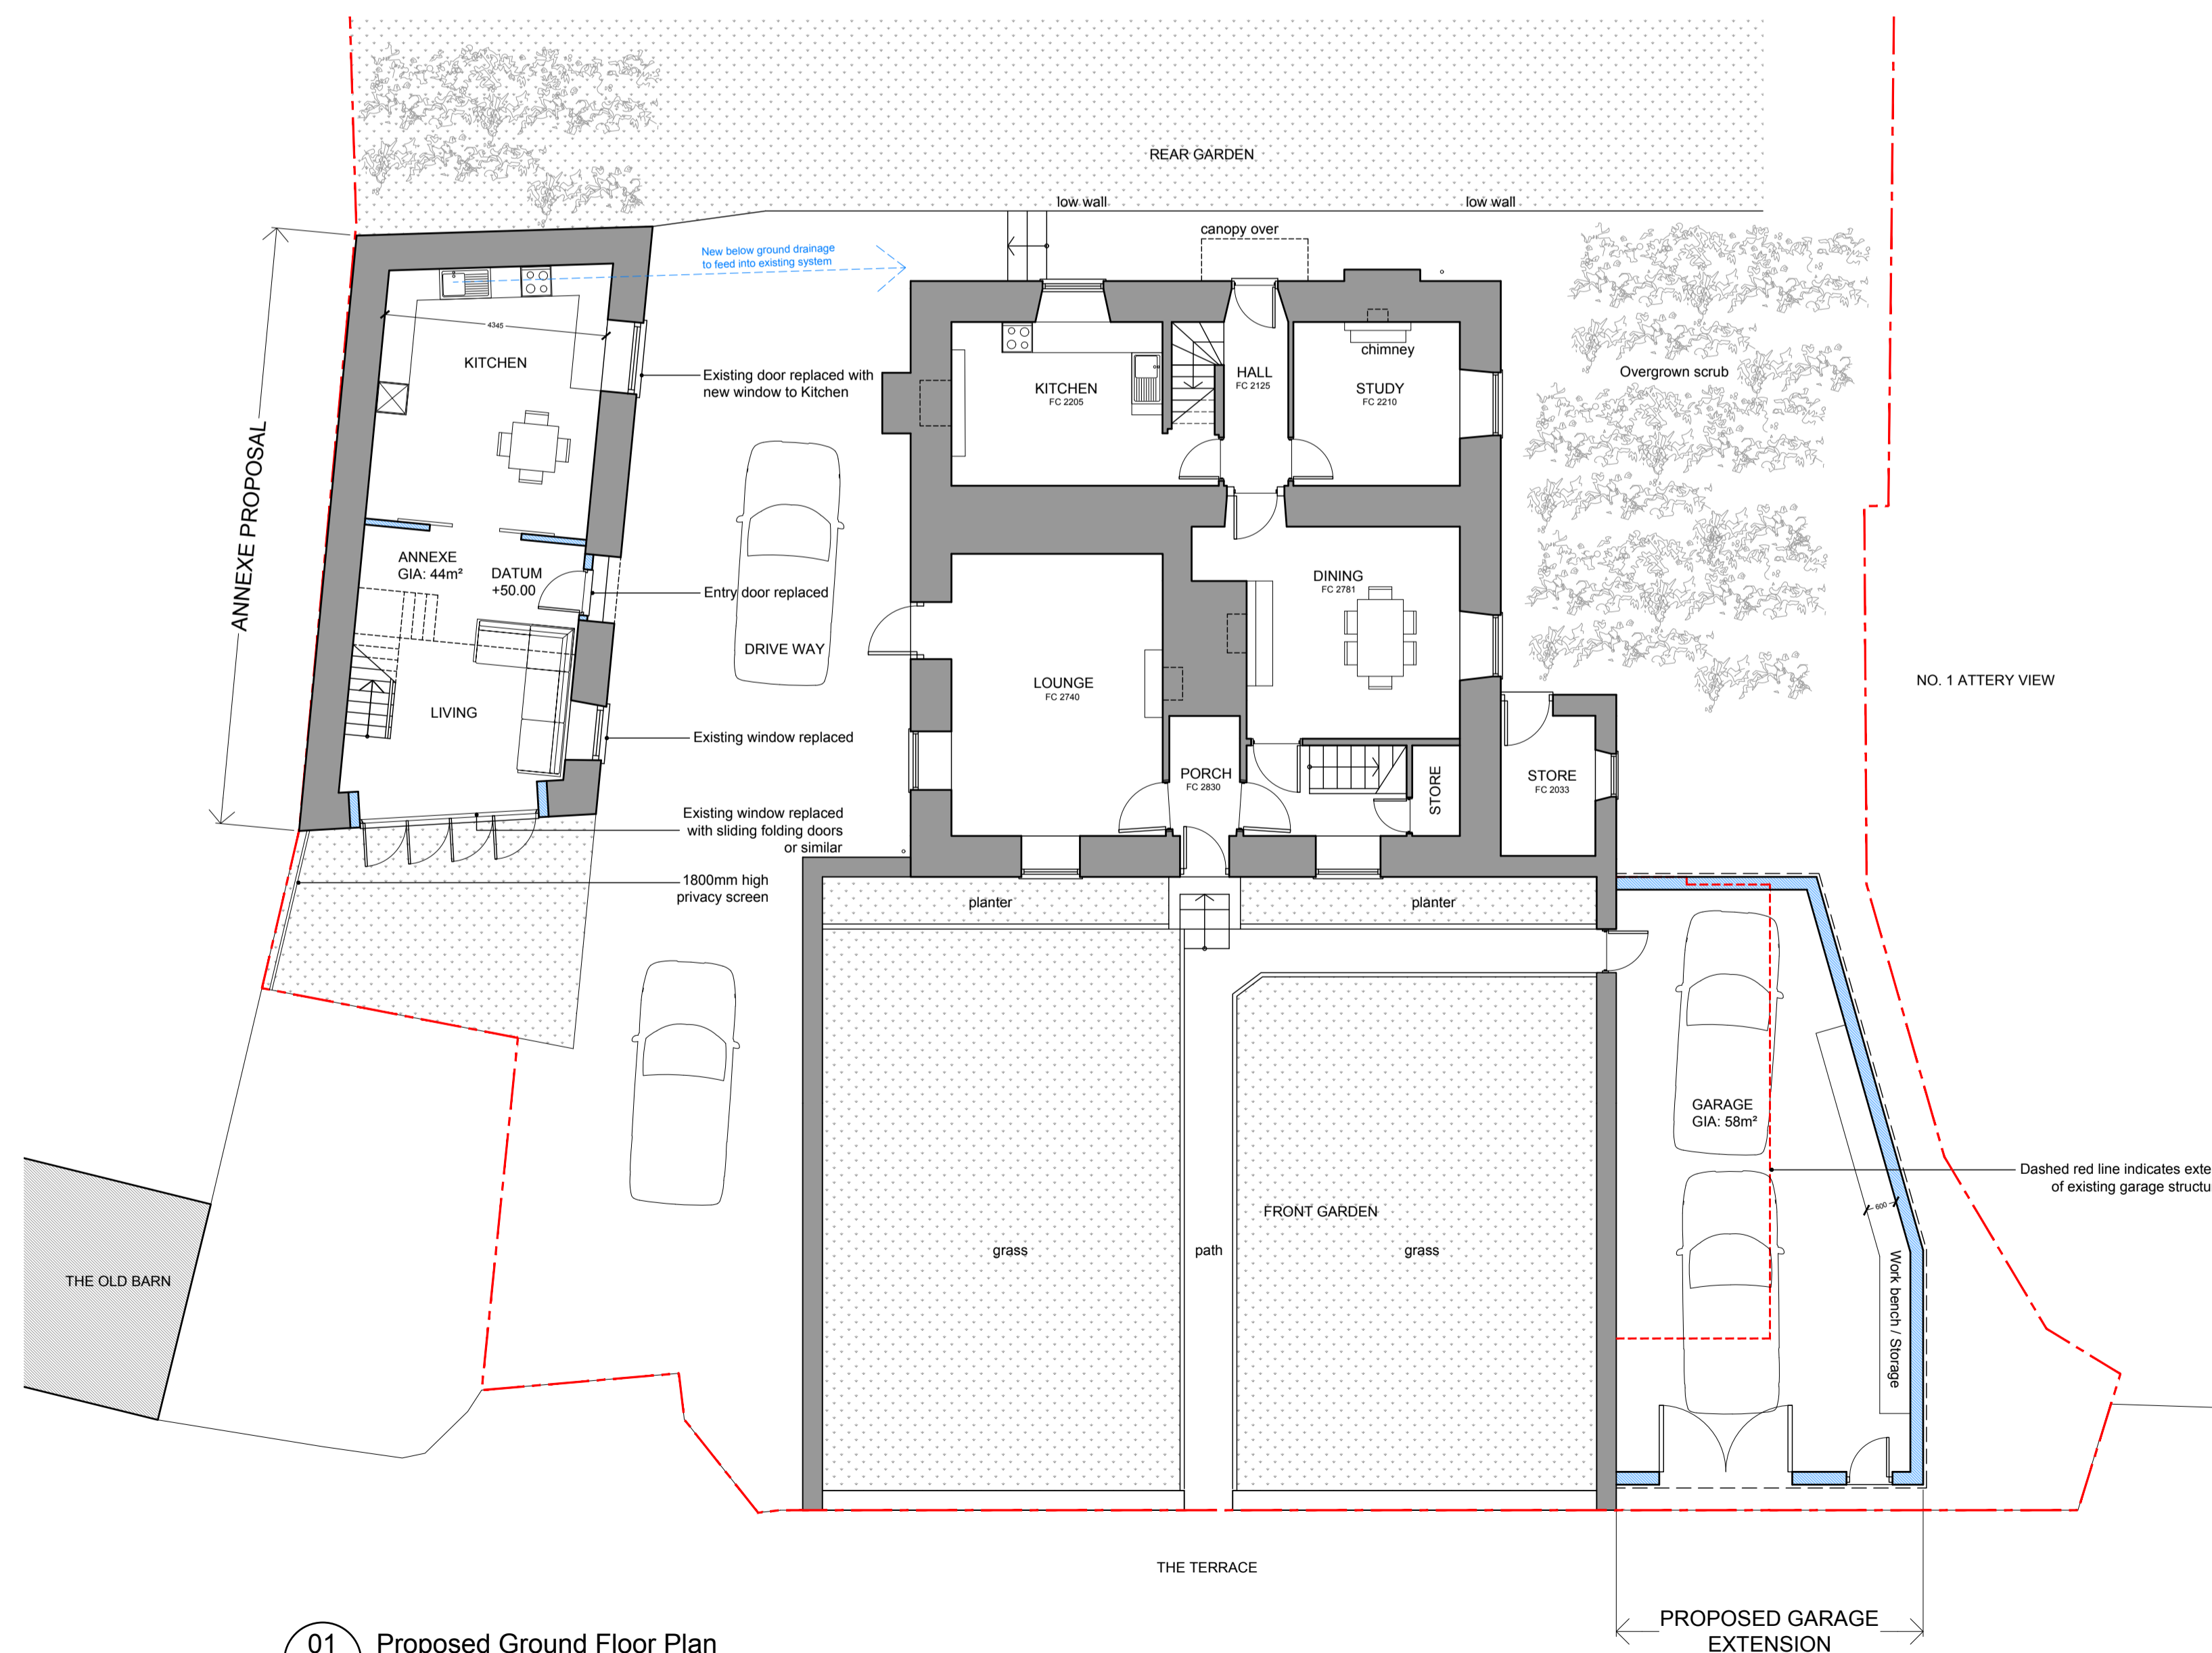

01 Proposed Ground Floor Plan
 1:100

Rev Date Comment:

PLANNING

Client	Rowan Davies & Jamillah Hancock-Baxter		
Property	Milltown House Yeolmbridge Launceston Cornwall PL15 8TL		
Project	PROPOSED REPAIR AND CONVERSION OF EXISTING BARN BUILDING & GARAGE		
Drawing	PROPOSED FLOOR PLANS		
Project No.	21017	Date:	MAR 2023
Drawing No.	PL03	Revision:	.
Scale	1:100 @A1	Dn:	JL Ch: