



PLOT 2 FIRST FLOOR

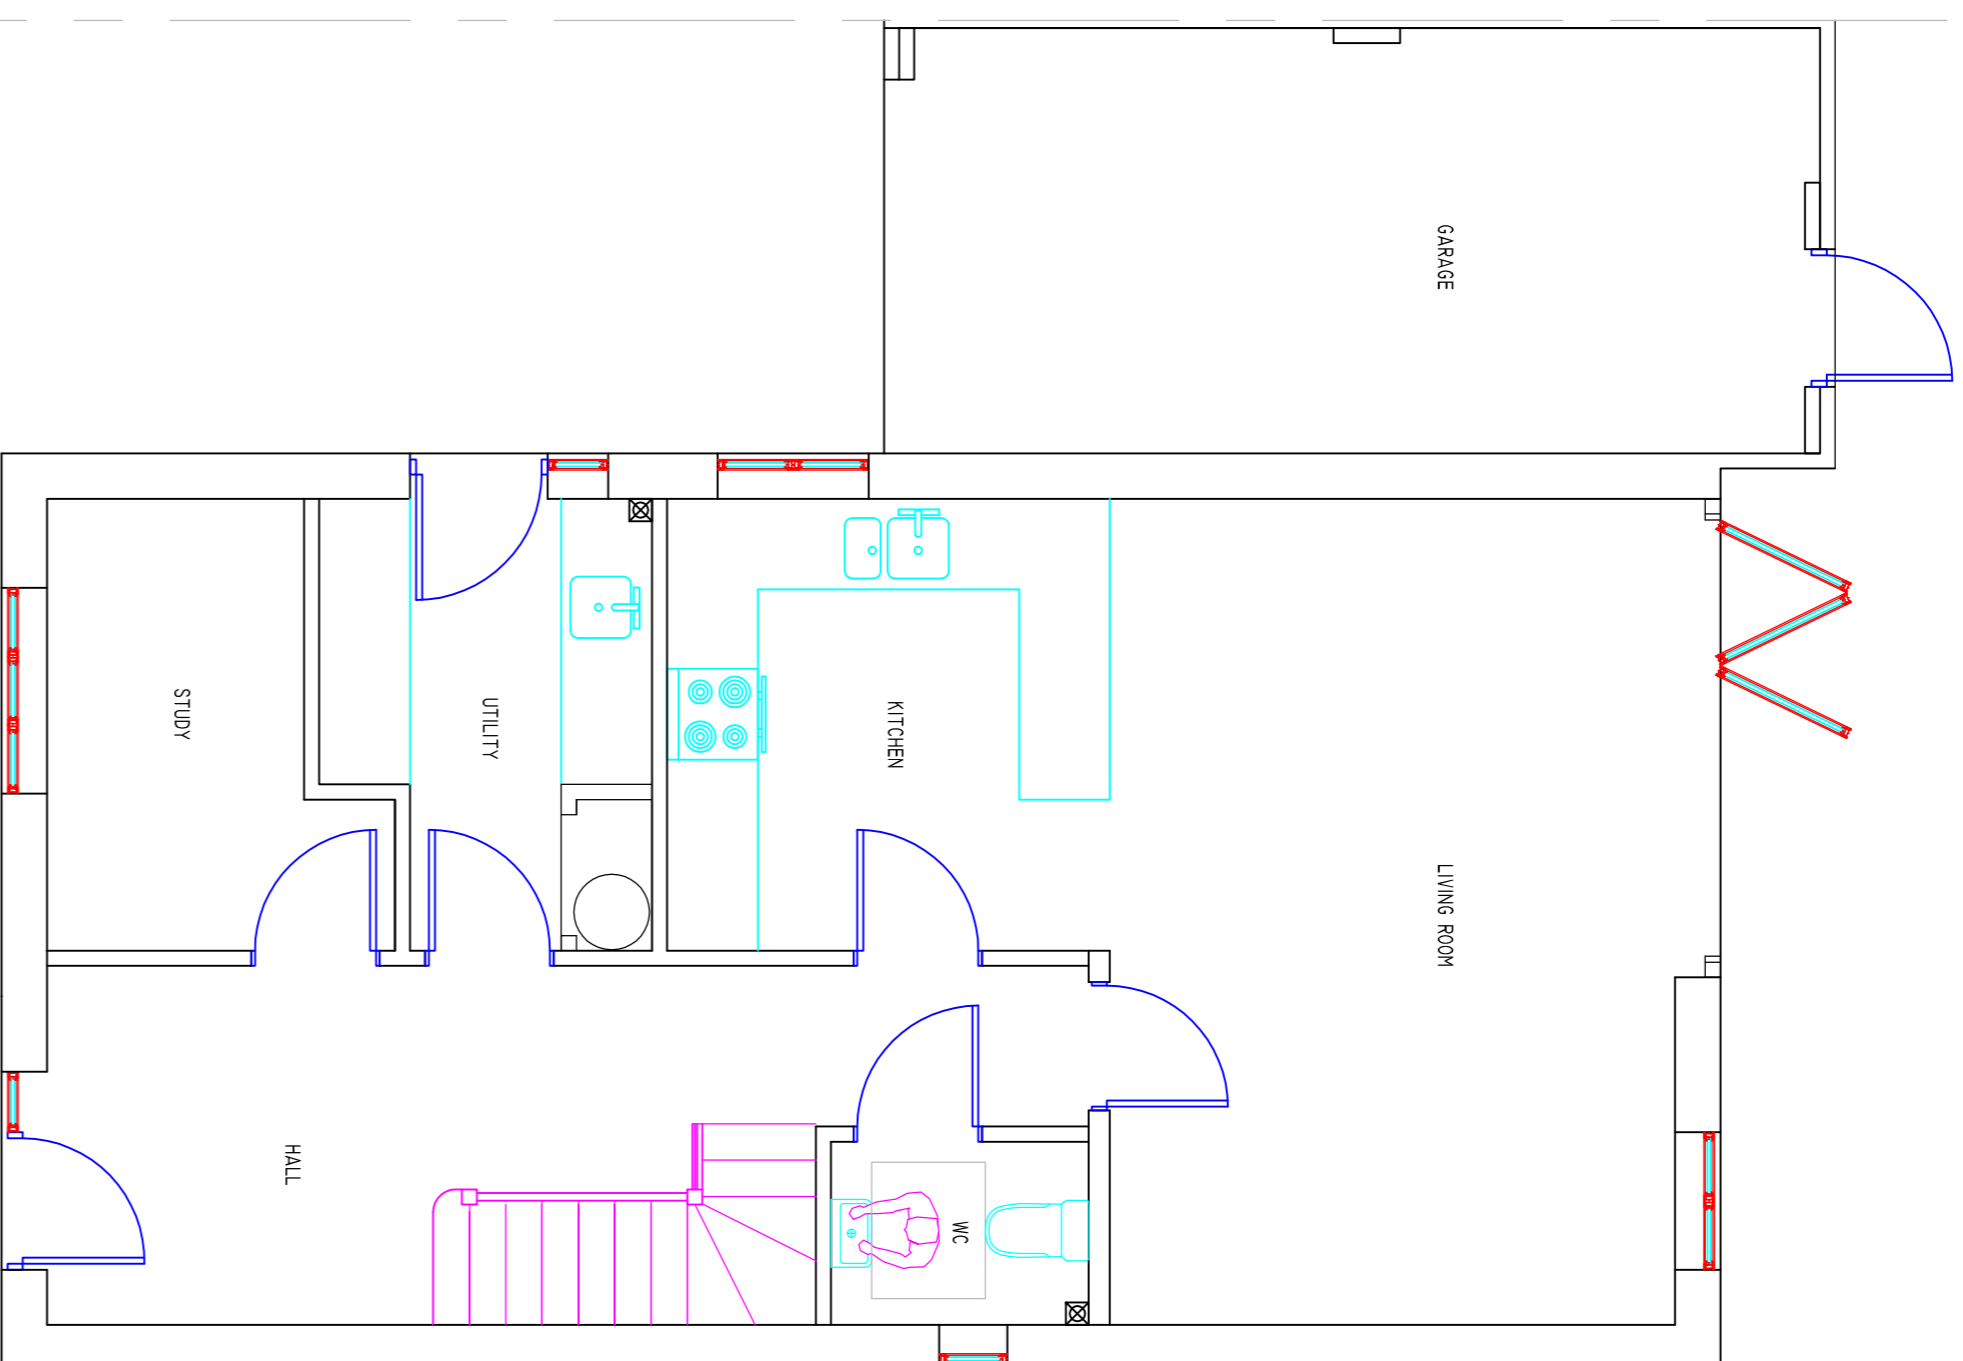

PLOT 2 GROUND FLOOR

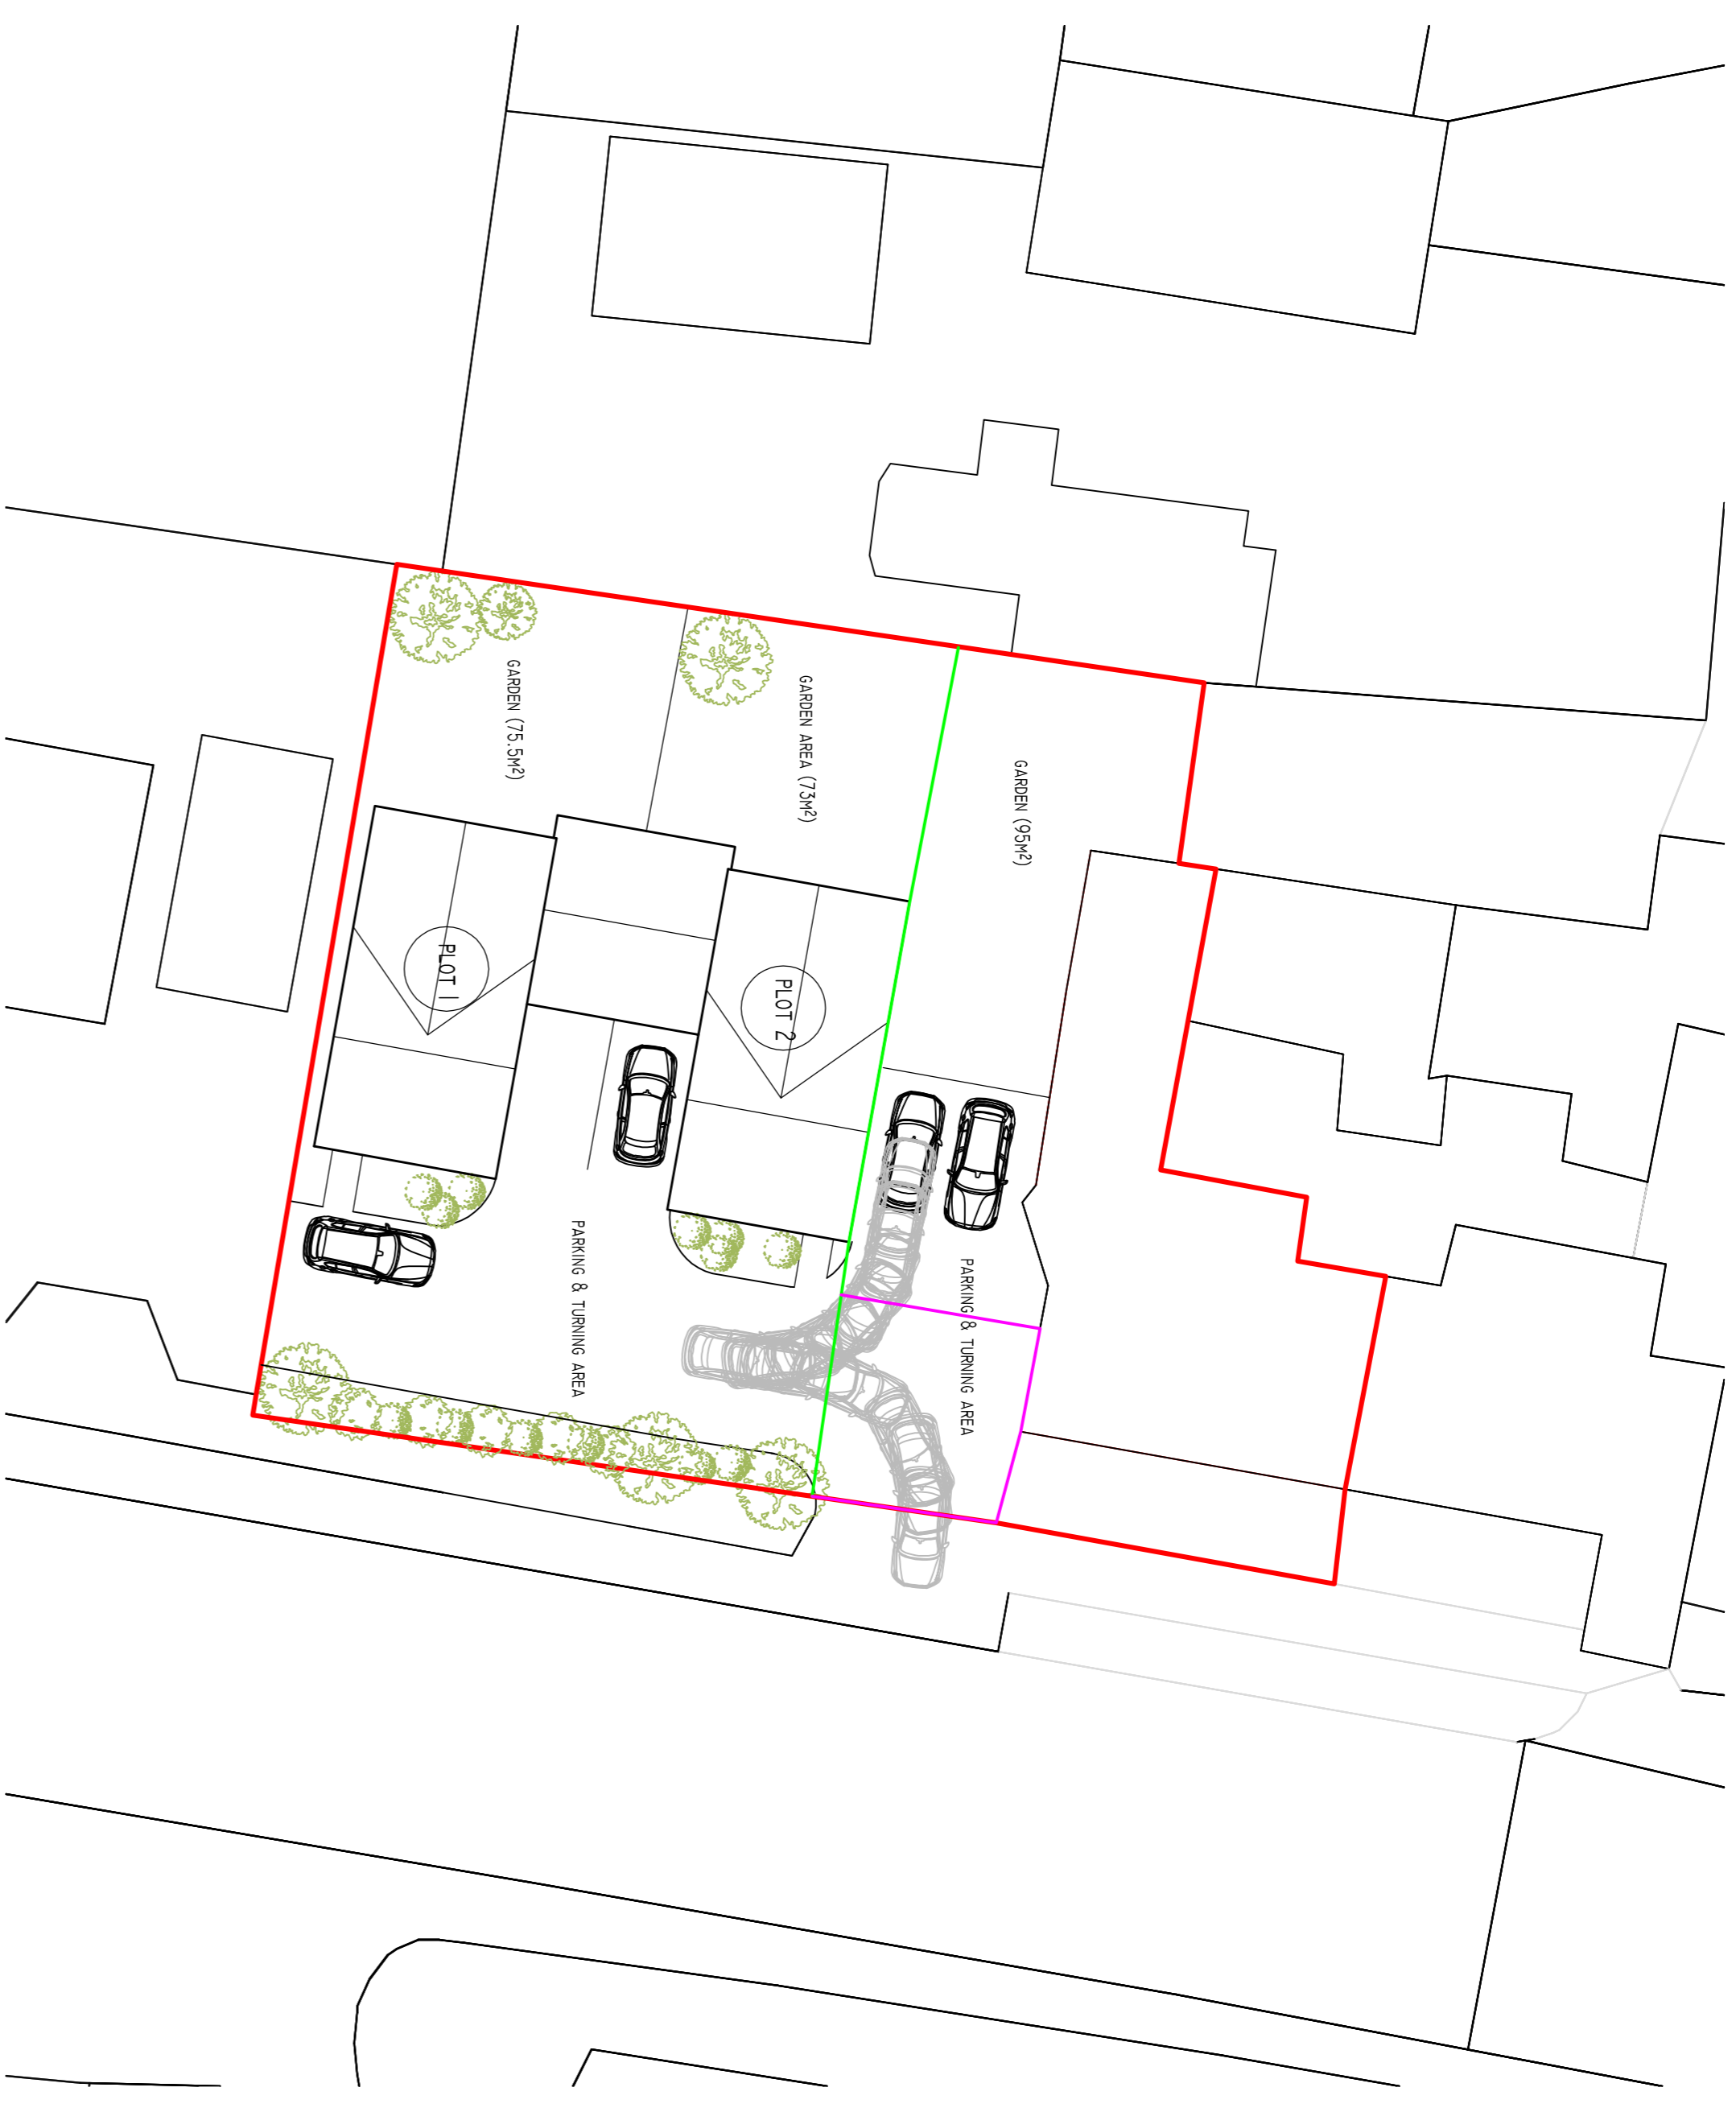

SITE PLAN - 1:1200




PLOT 2 FRONT ELEVATION


PLOT 2 SIDE ELEVATION



PLOT 2 REAR ELEVATION

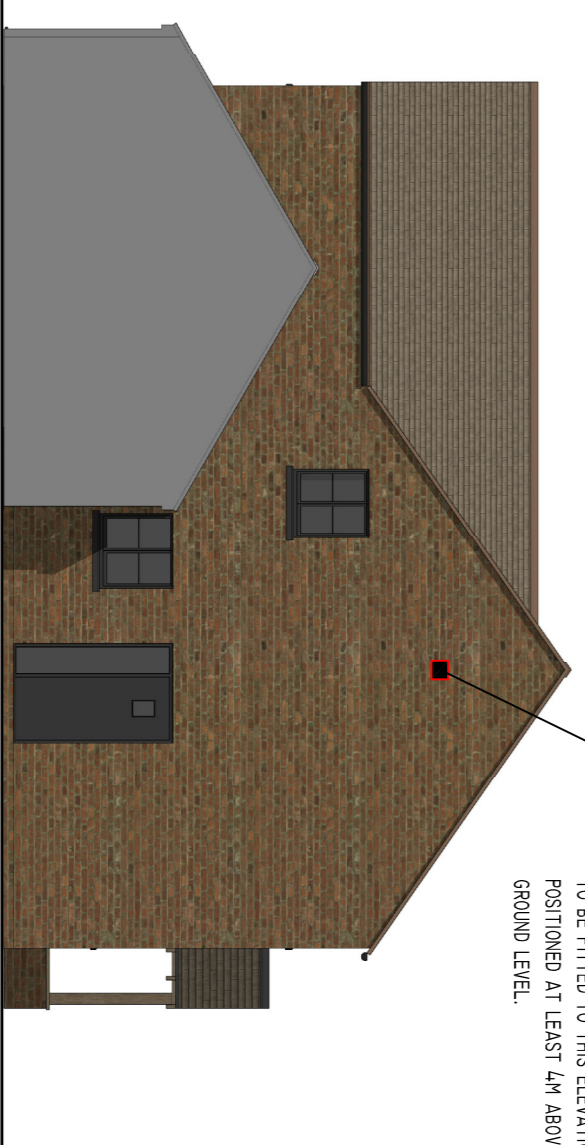

PLOT 2 SIDE ELEVATION

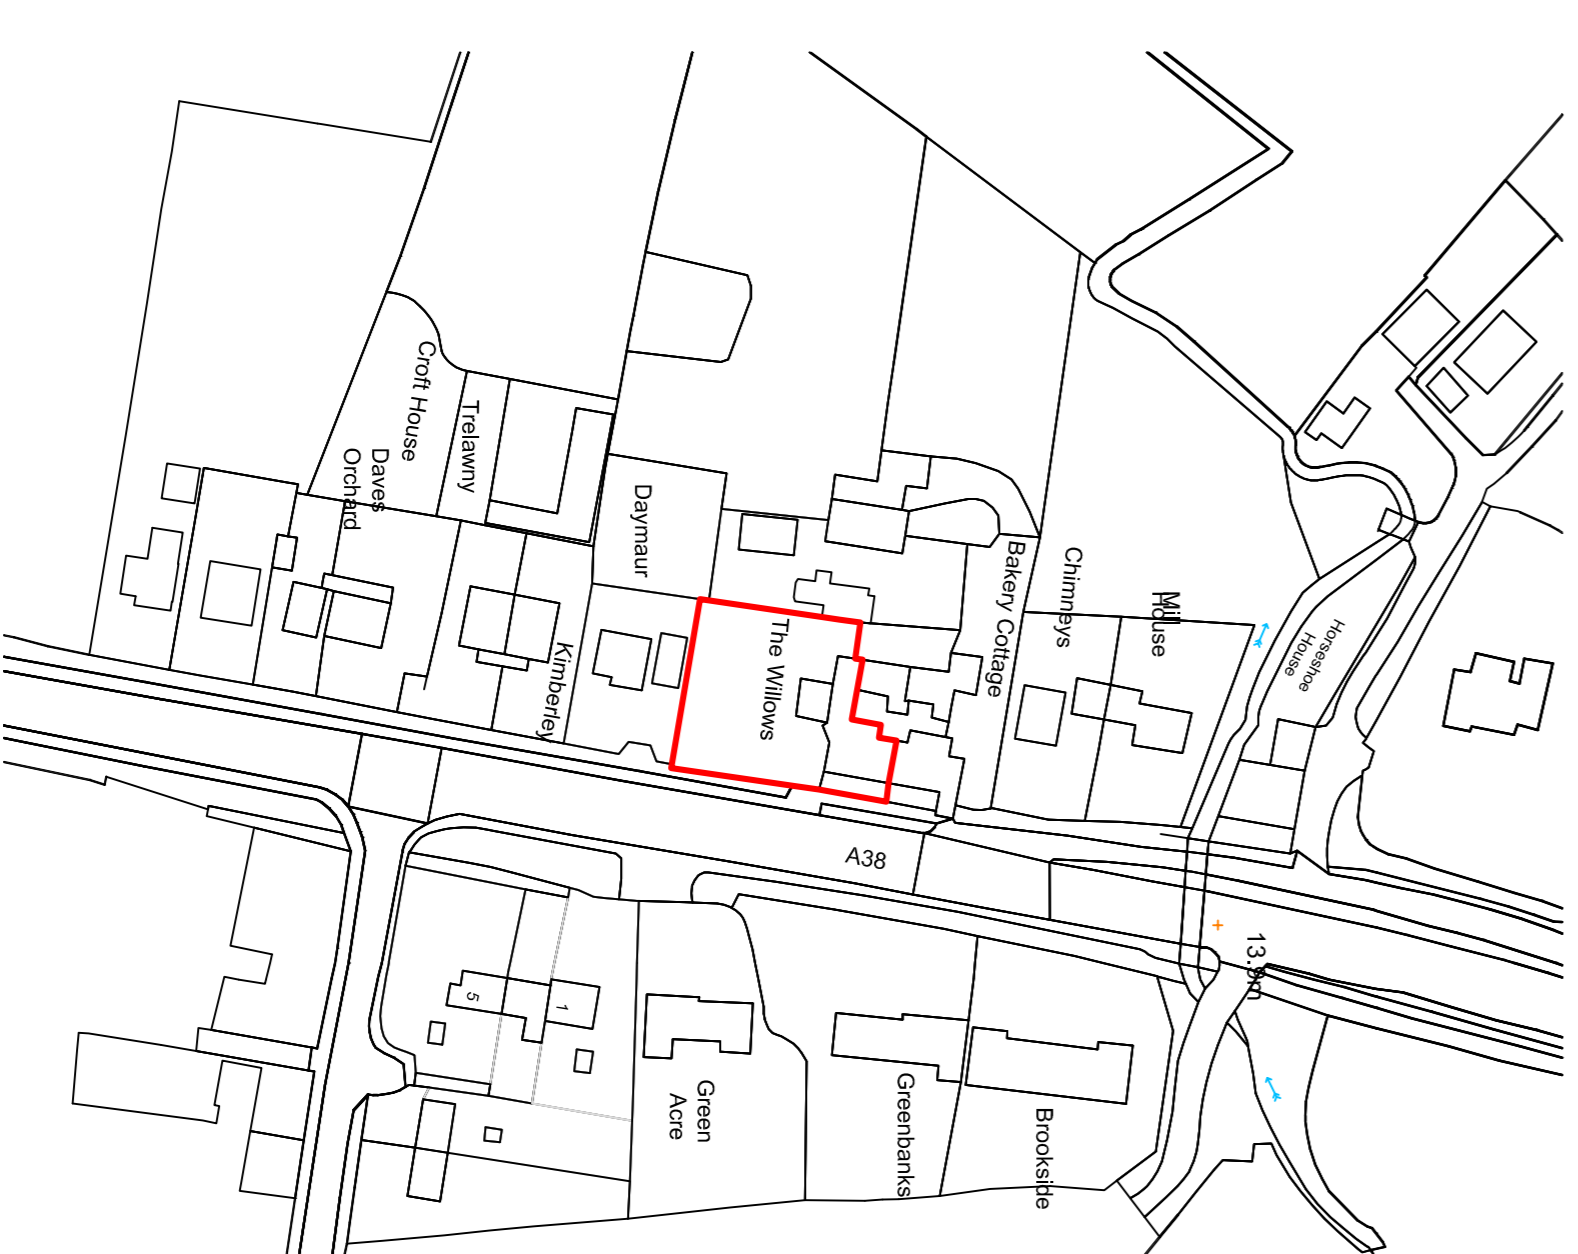

LOCATION PLAN - 1:1250

Revision	WOR/1284/PL/03/22/002/C	File No. 1284
This drawing is for planning purposes only.		
This drawing is copyright MSP.		

MSP
Town Planning & Architecture
 The Pike House
 Kingshill Rd
 Dunley Close
 G11 1 4B1
 Tel: 01453 549636
 E-Mail: mark@townplanning.com

Client.
 Mr & Mrs Workman

Title.
 Proposed new dwellings on land at The Willows,
 Newport, Berkeley, GL13 9PY

Drawing.	Proposed Plot 2 Floor Plans, Elevations & Location Maps	
Date.	Scale.	Drawn.
Mar '22	1:50, 1:100 + As shown @ A1	M.S