



General Notes


1. This drawing is to be read in conjunction with all relevant engineers and specialists drawings and specification. Any discovered discrepancies discovered between drawings are to be reported to DuCroz architects.
2. Health and Safety - All specific drawings notes are to be read in conjunction with the project health and safety documentation.
3. Do not scale from this drawing in either paper or digital form. Use written dimensions only. All dimensions are in millimetres.
4. To check the drawing has been printed at the intended scale this line should be 50mm long at A1 or 25mm at A3

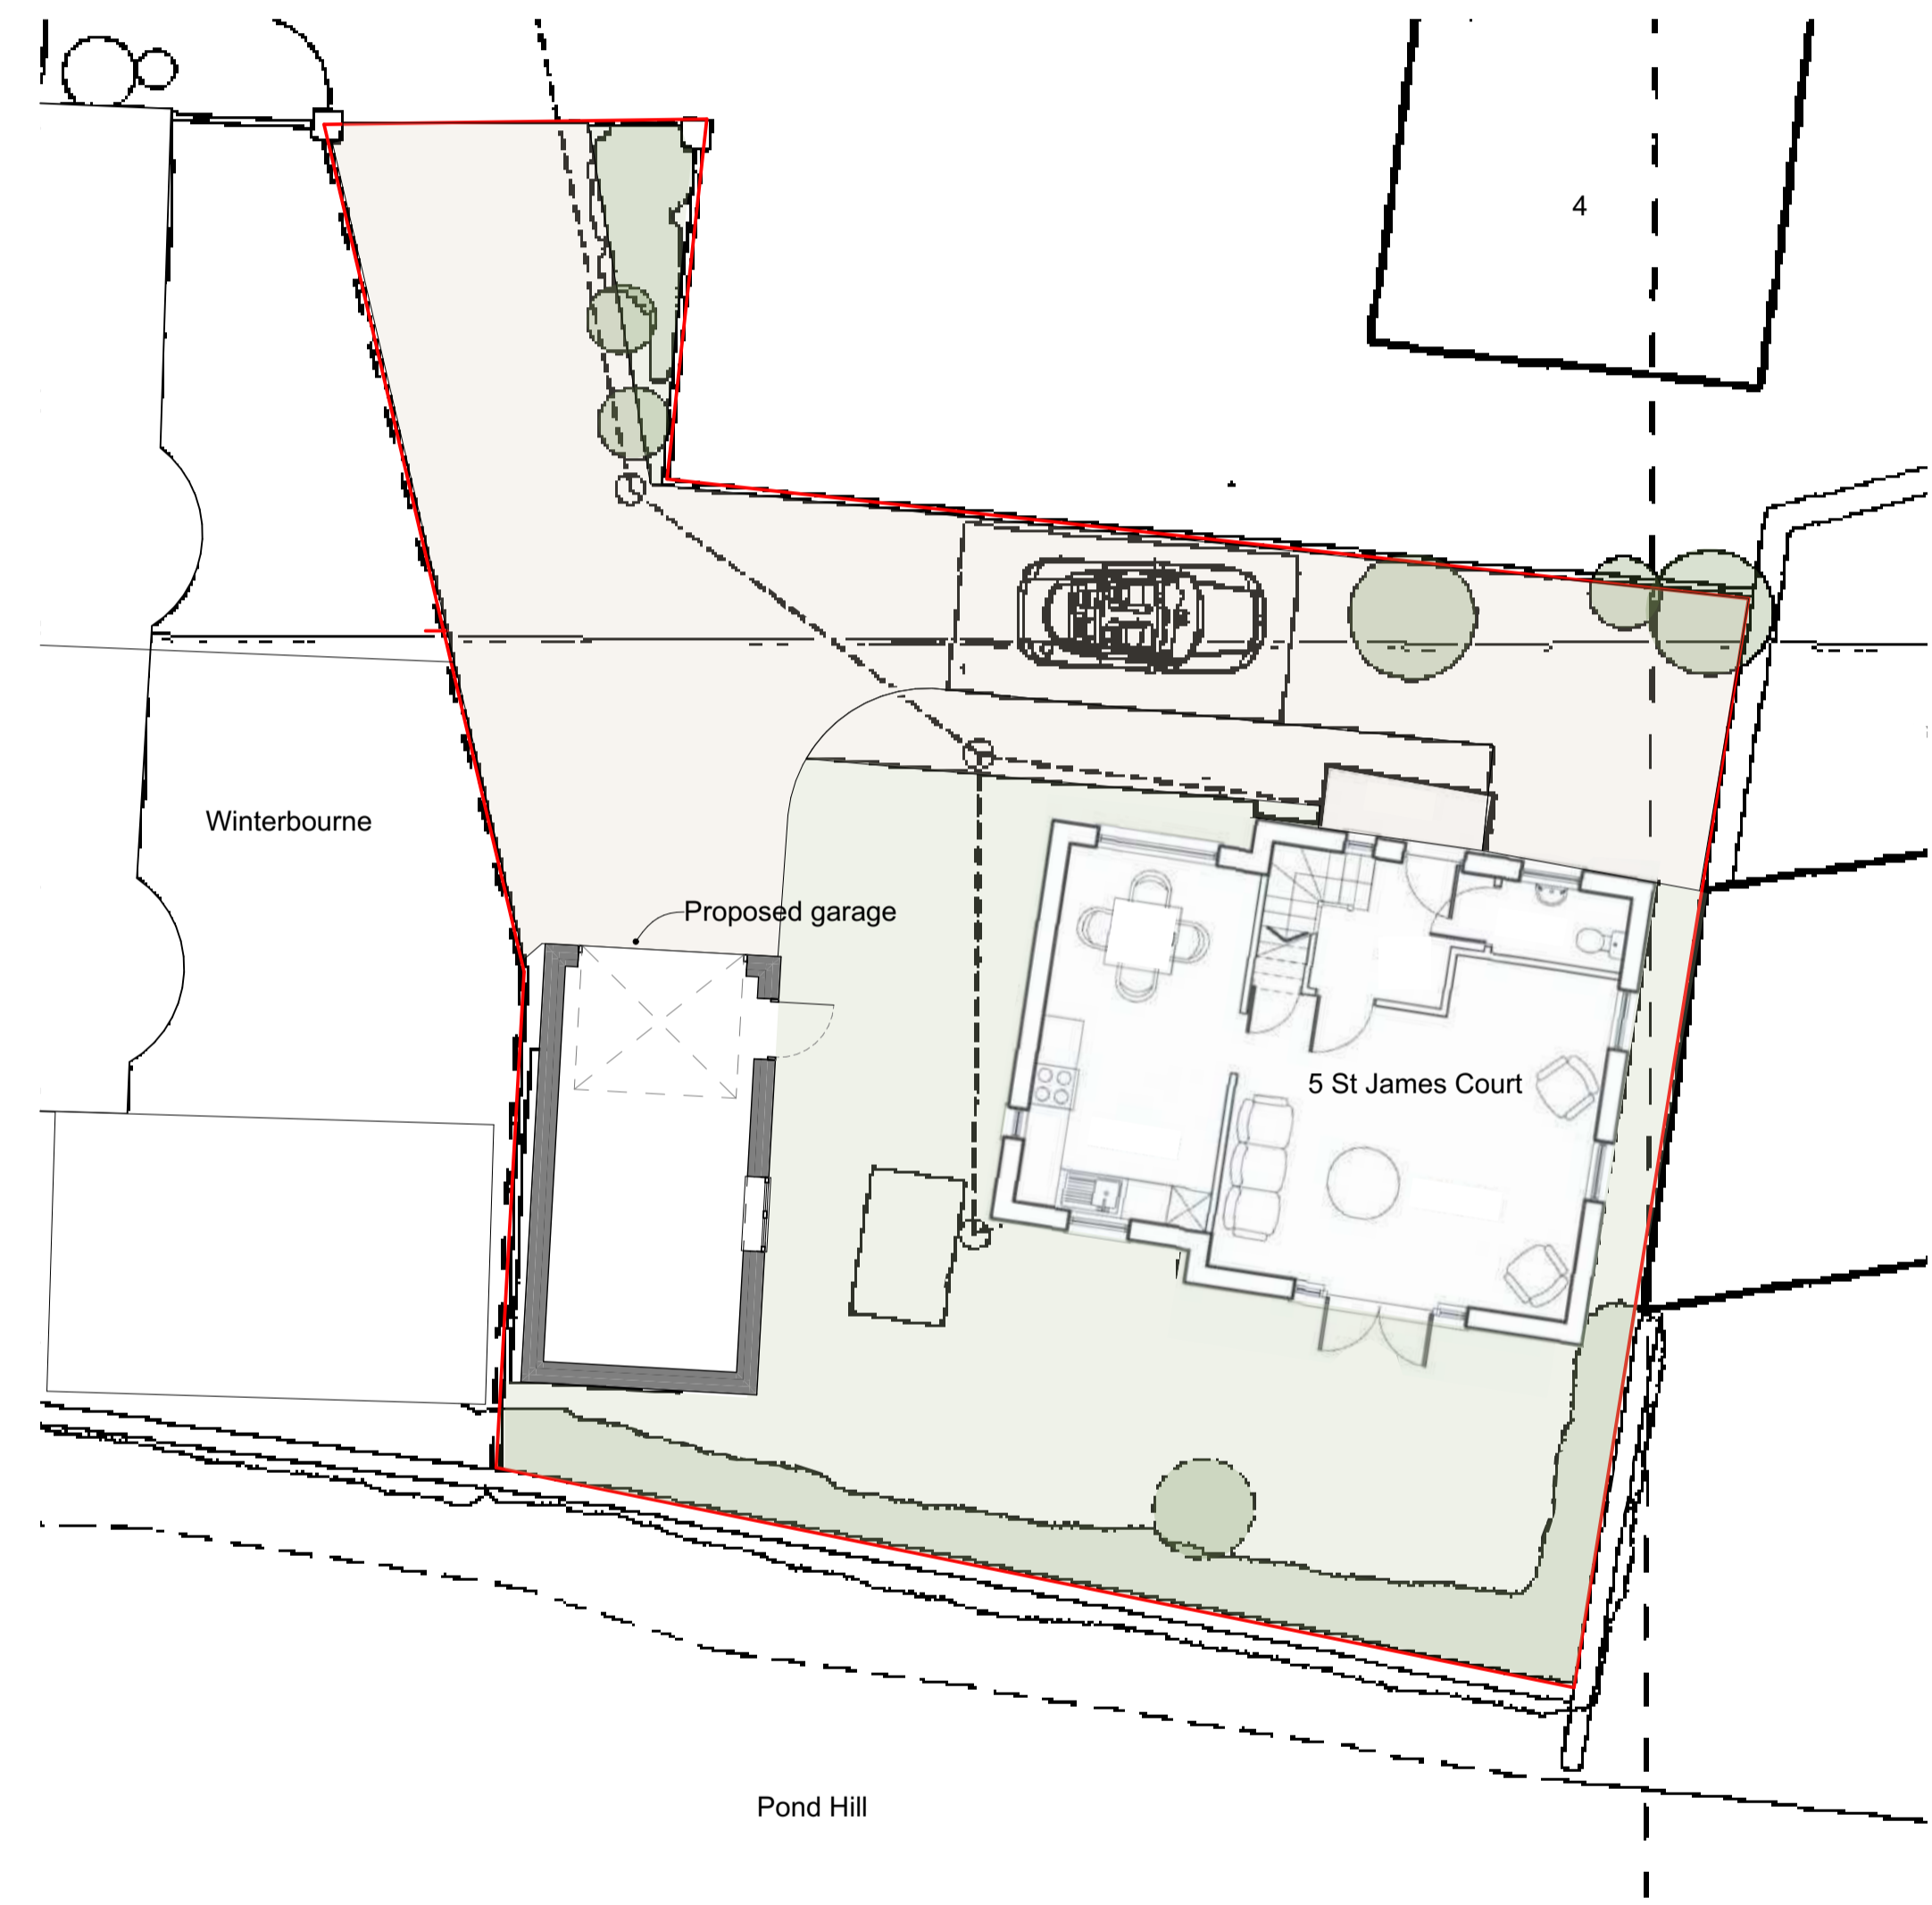

0. Proposed Ground Floor Plan 1:100

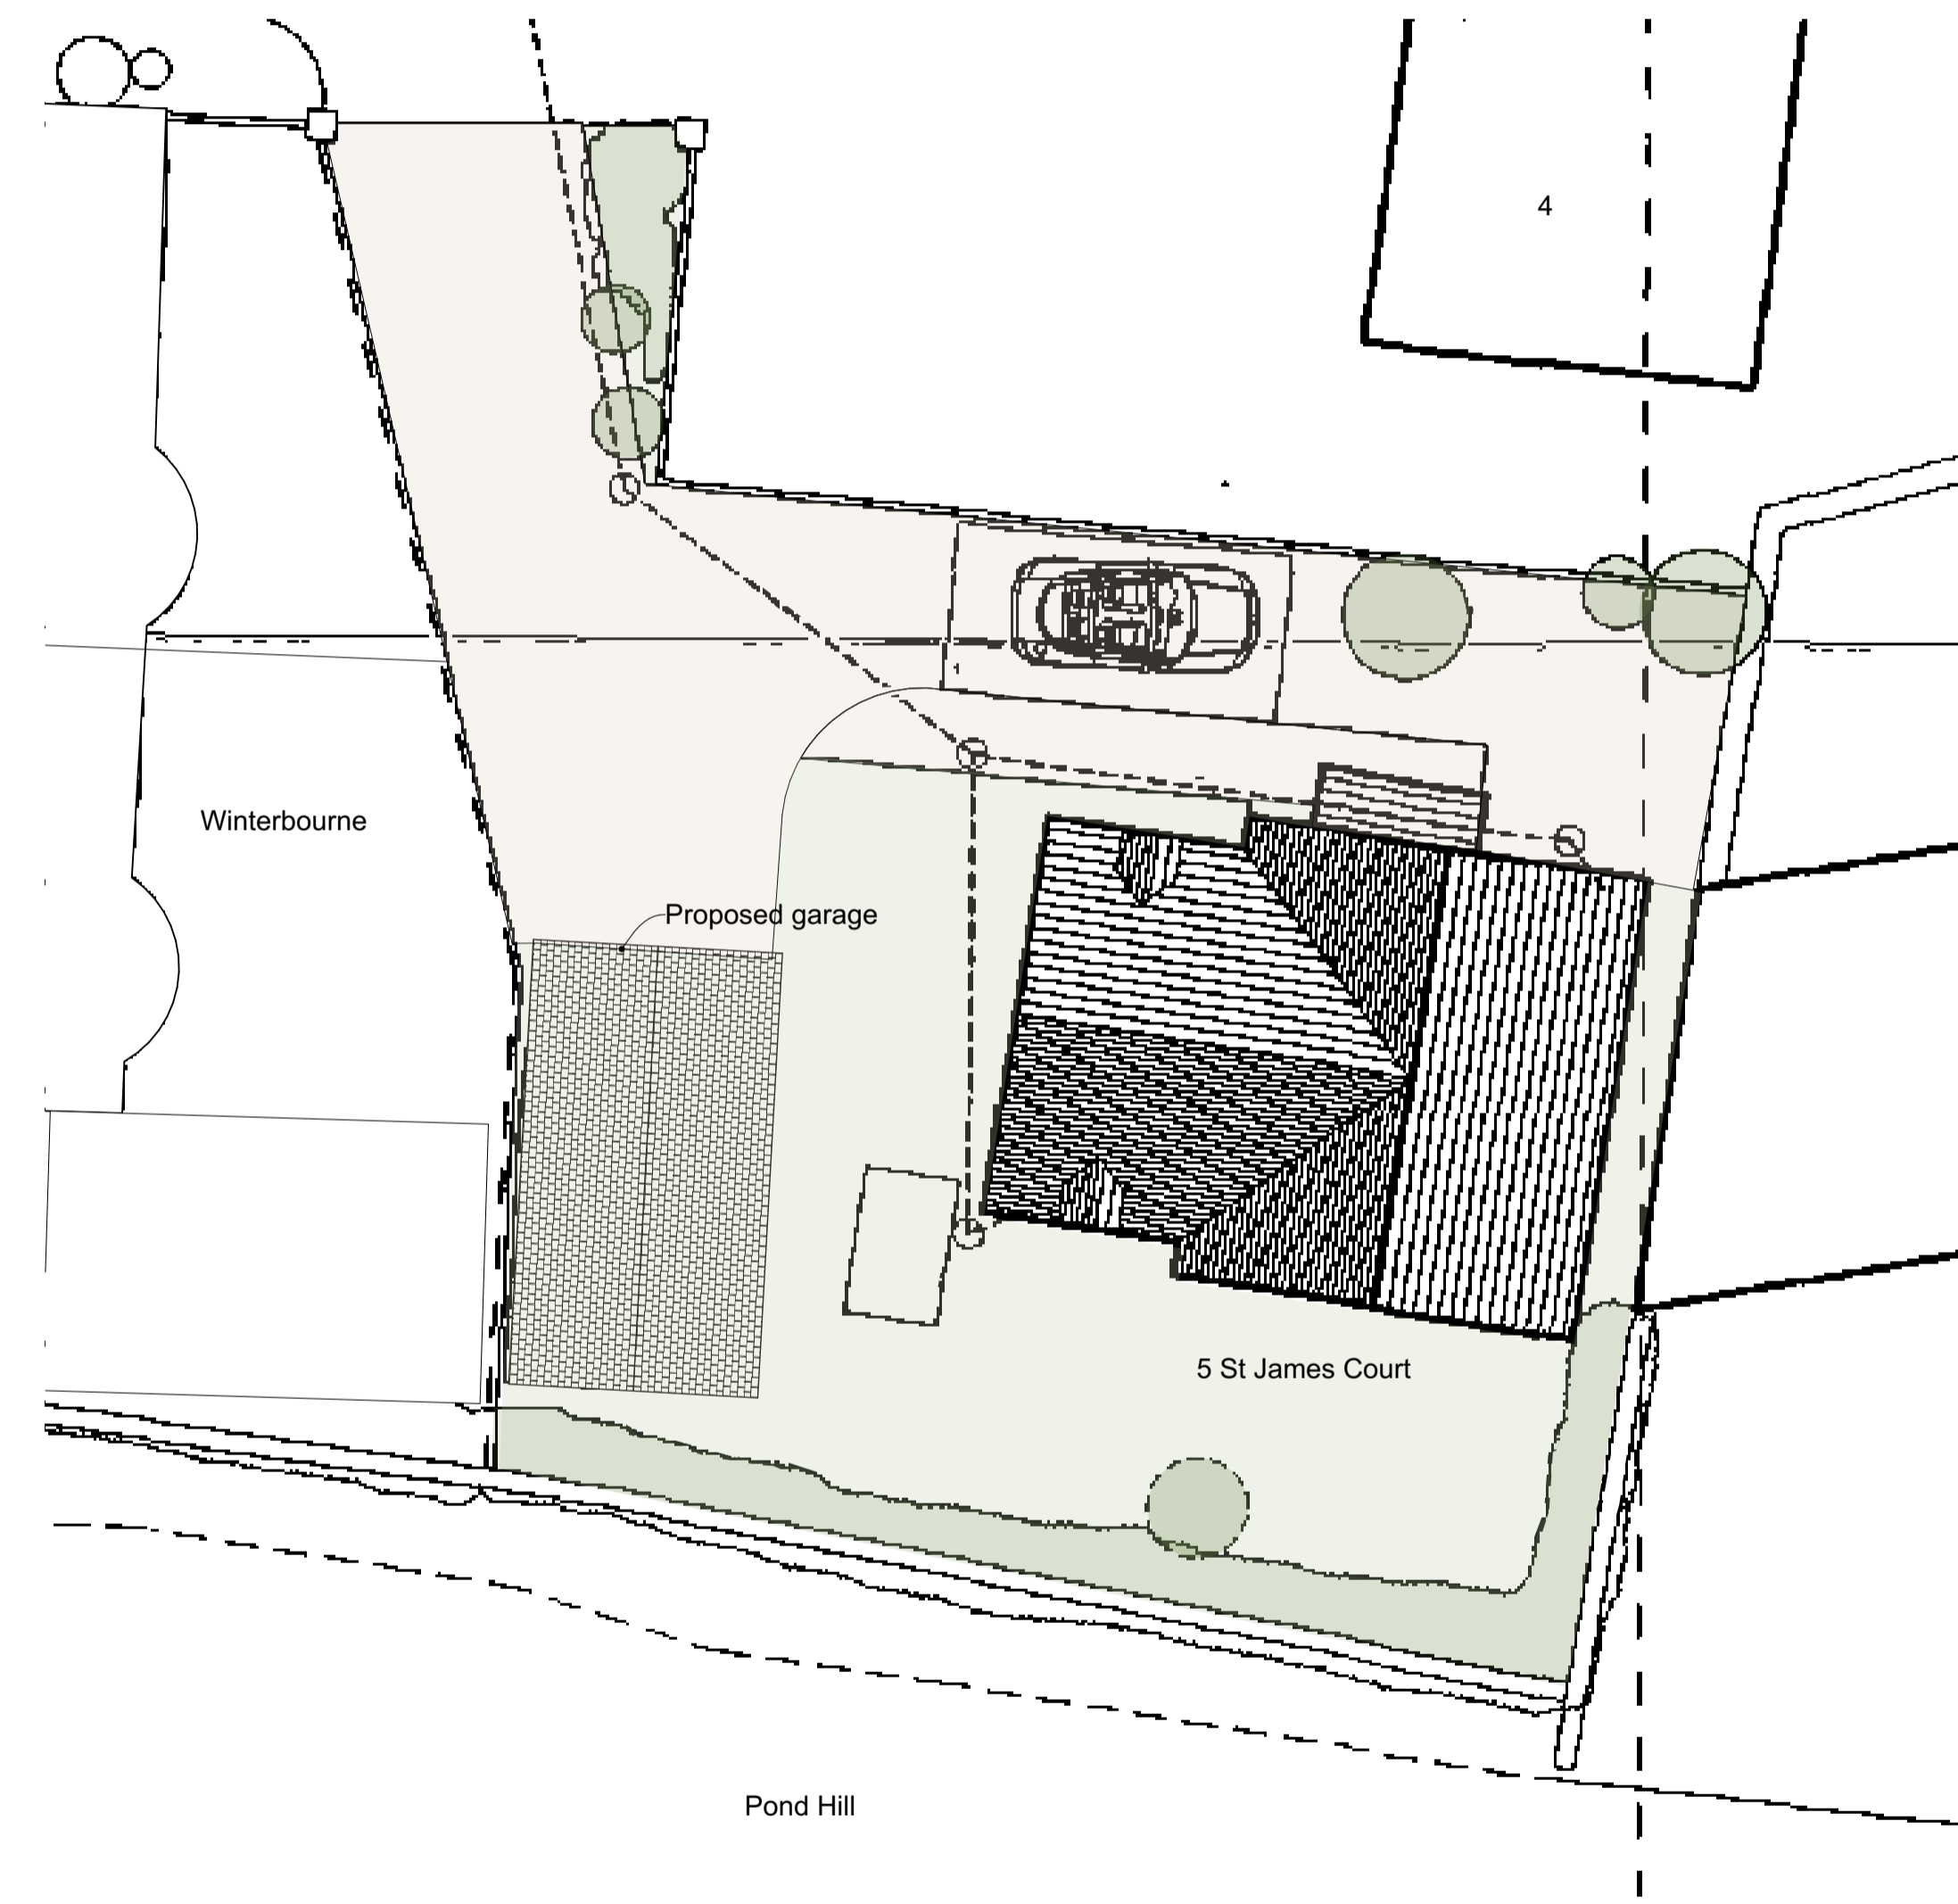

2. Proposed Roof Plan 1:100

 

**DuCroz**  
architects

DuCroz Architects  
C6 New Yatt Business Centre  
New Yatt  
Oxfordshire  
OX29 6TJ  
01993 709035  
www.ducroz.co.uk

Project: Stonesfield Garage  
Reference:  
Client:

Issued: 22/03/2023  
Status: Planning  
Scale: 1:100@A1

**Proposed Floor Plans**  
**03-101**  
Revision: 01