



General Notes


1. This drawing is to be read in conjunction with all relevant engineers and specialists drawings and specification. Any discovered discrepancies discovered between drawings are to be reported to DuCroz architects.
2. Health and Safety - All specific drawings notes are to be read in conjunction with the project health and safety documentation.
3. Do not scale from this drawing in either paper or digital form. Use written dimensions only. All dimensions are in millimetres.
4. To check the drawing has been printed at the intended scale this line should be 50mm long at A1 or 25mm at A3

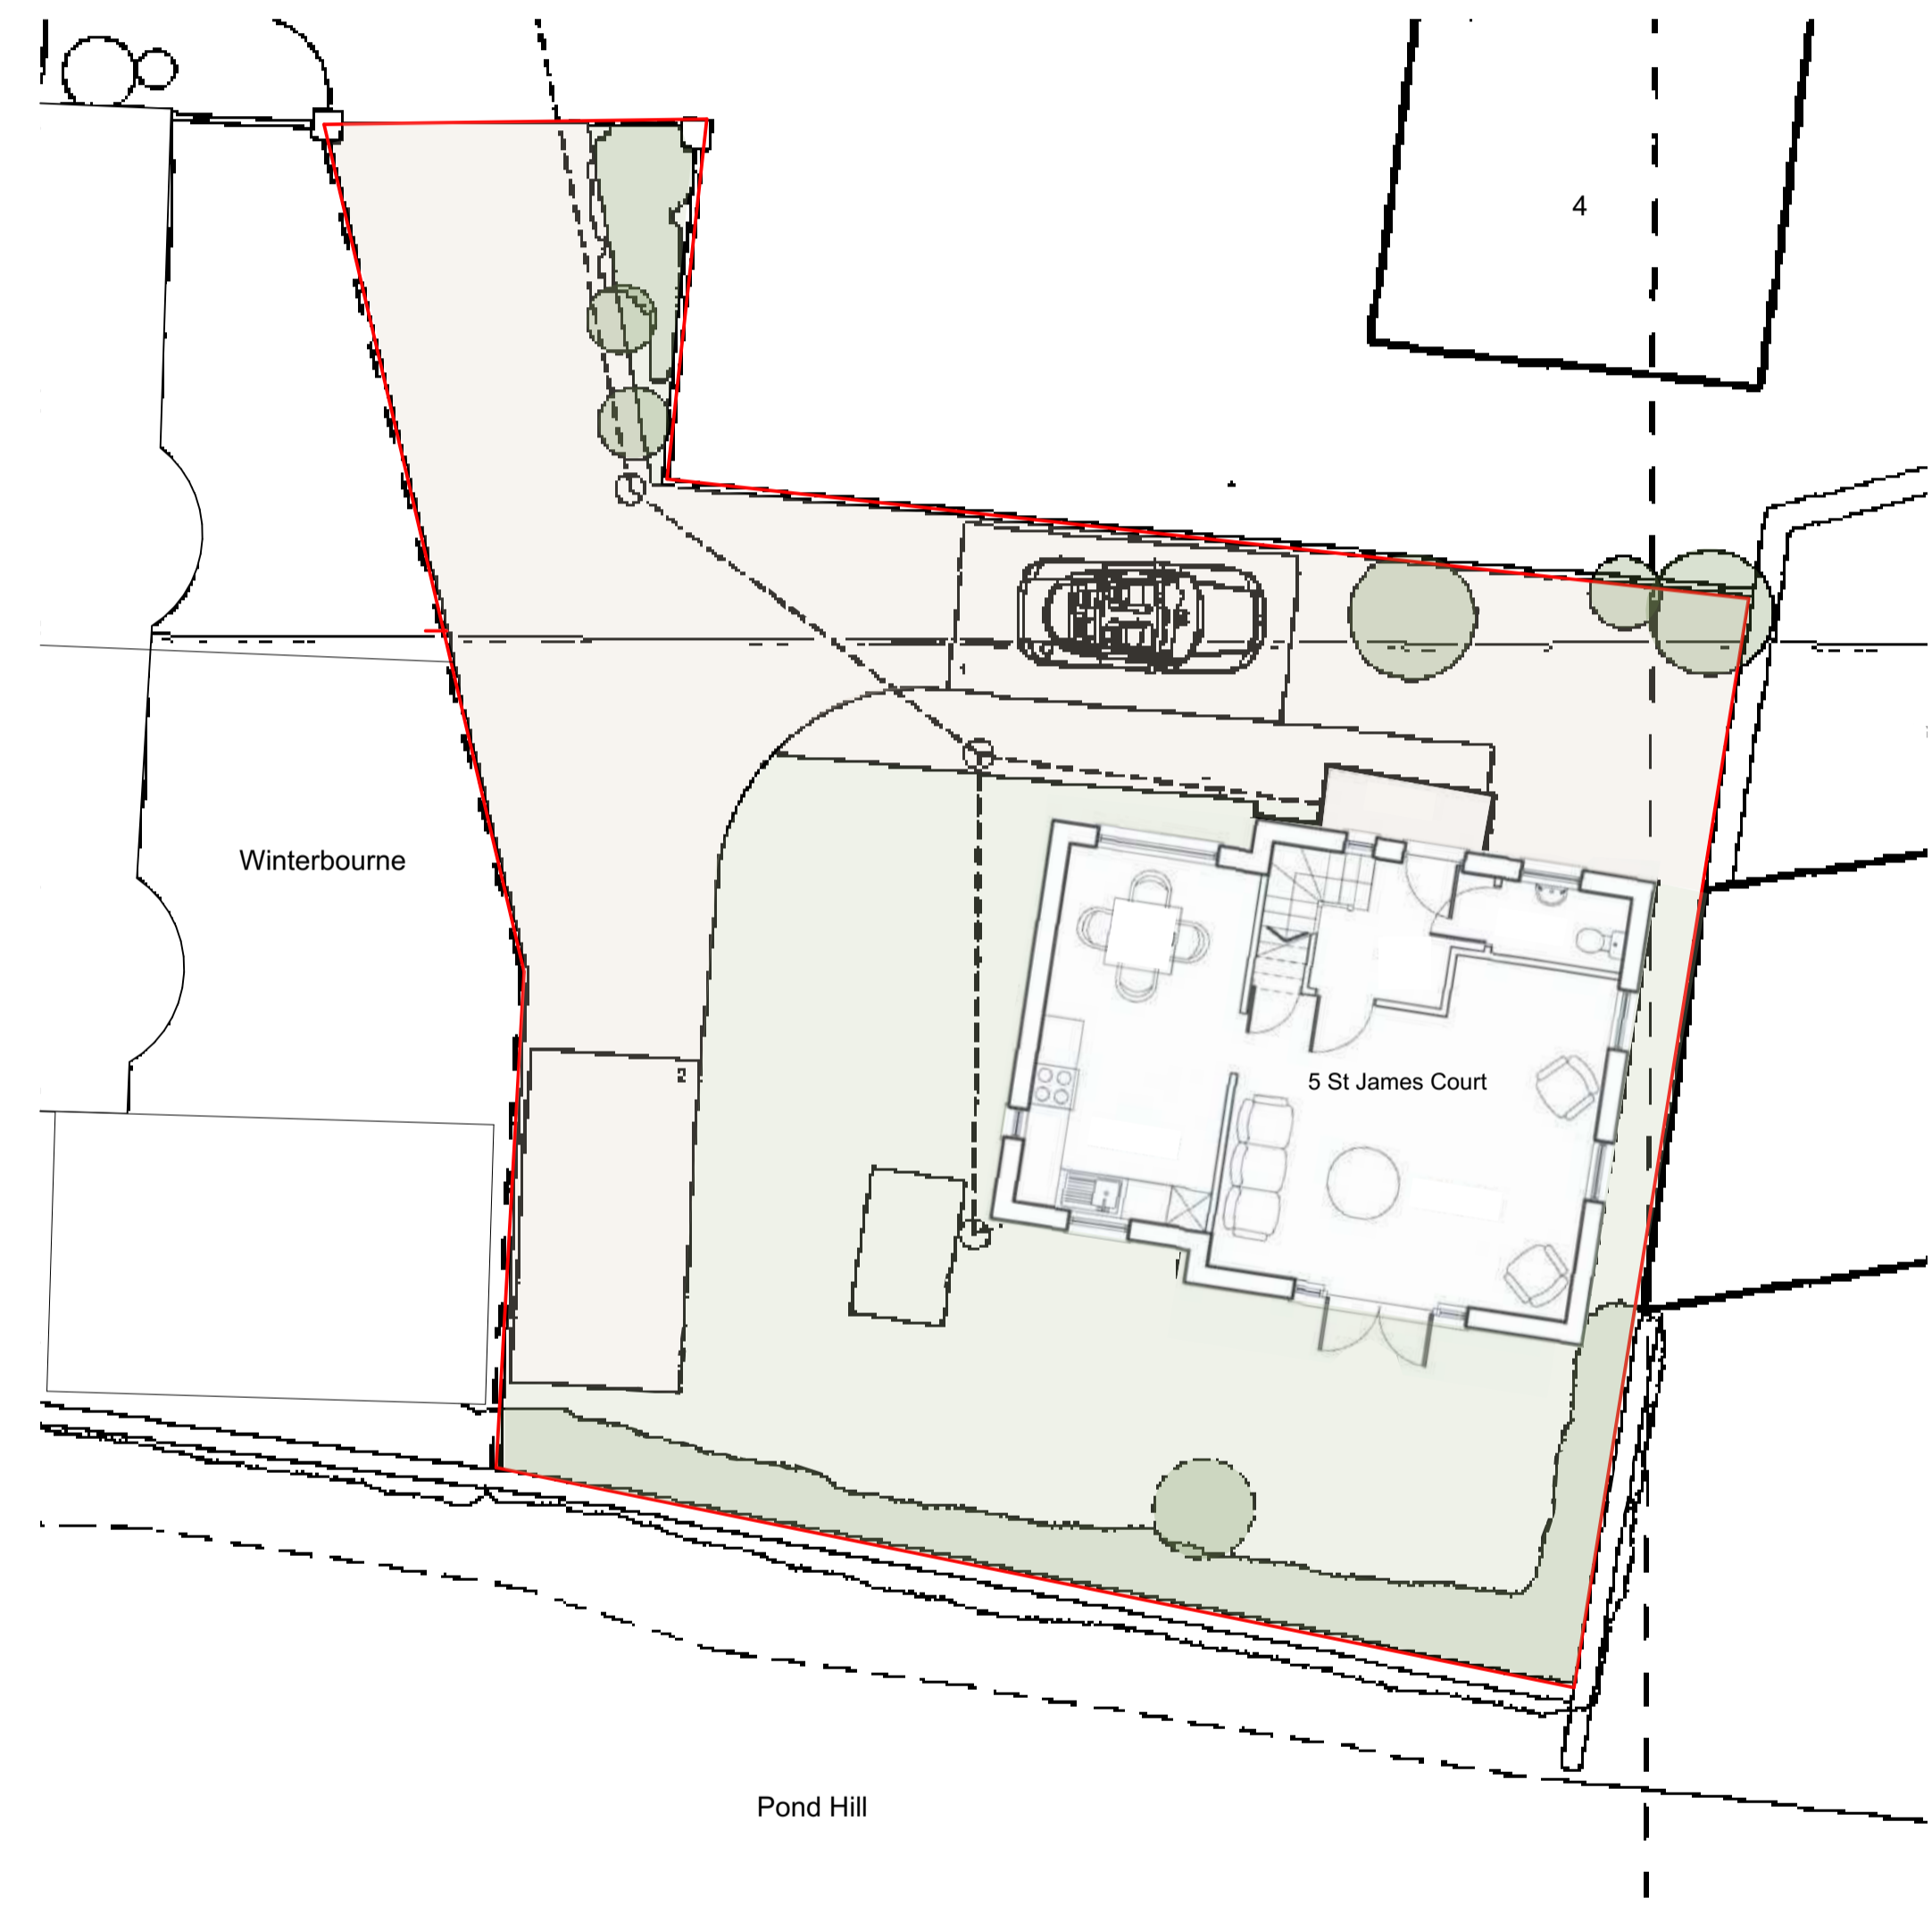

0. Exg. Ground Floor Plan 1:100

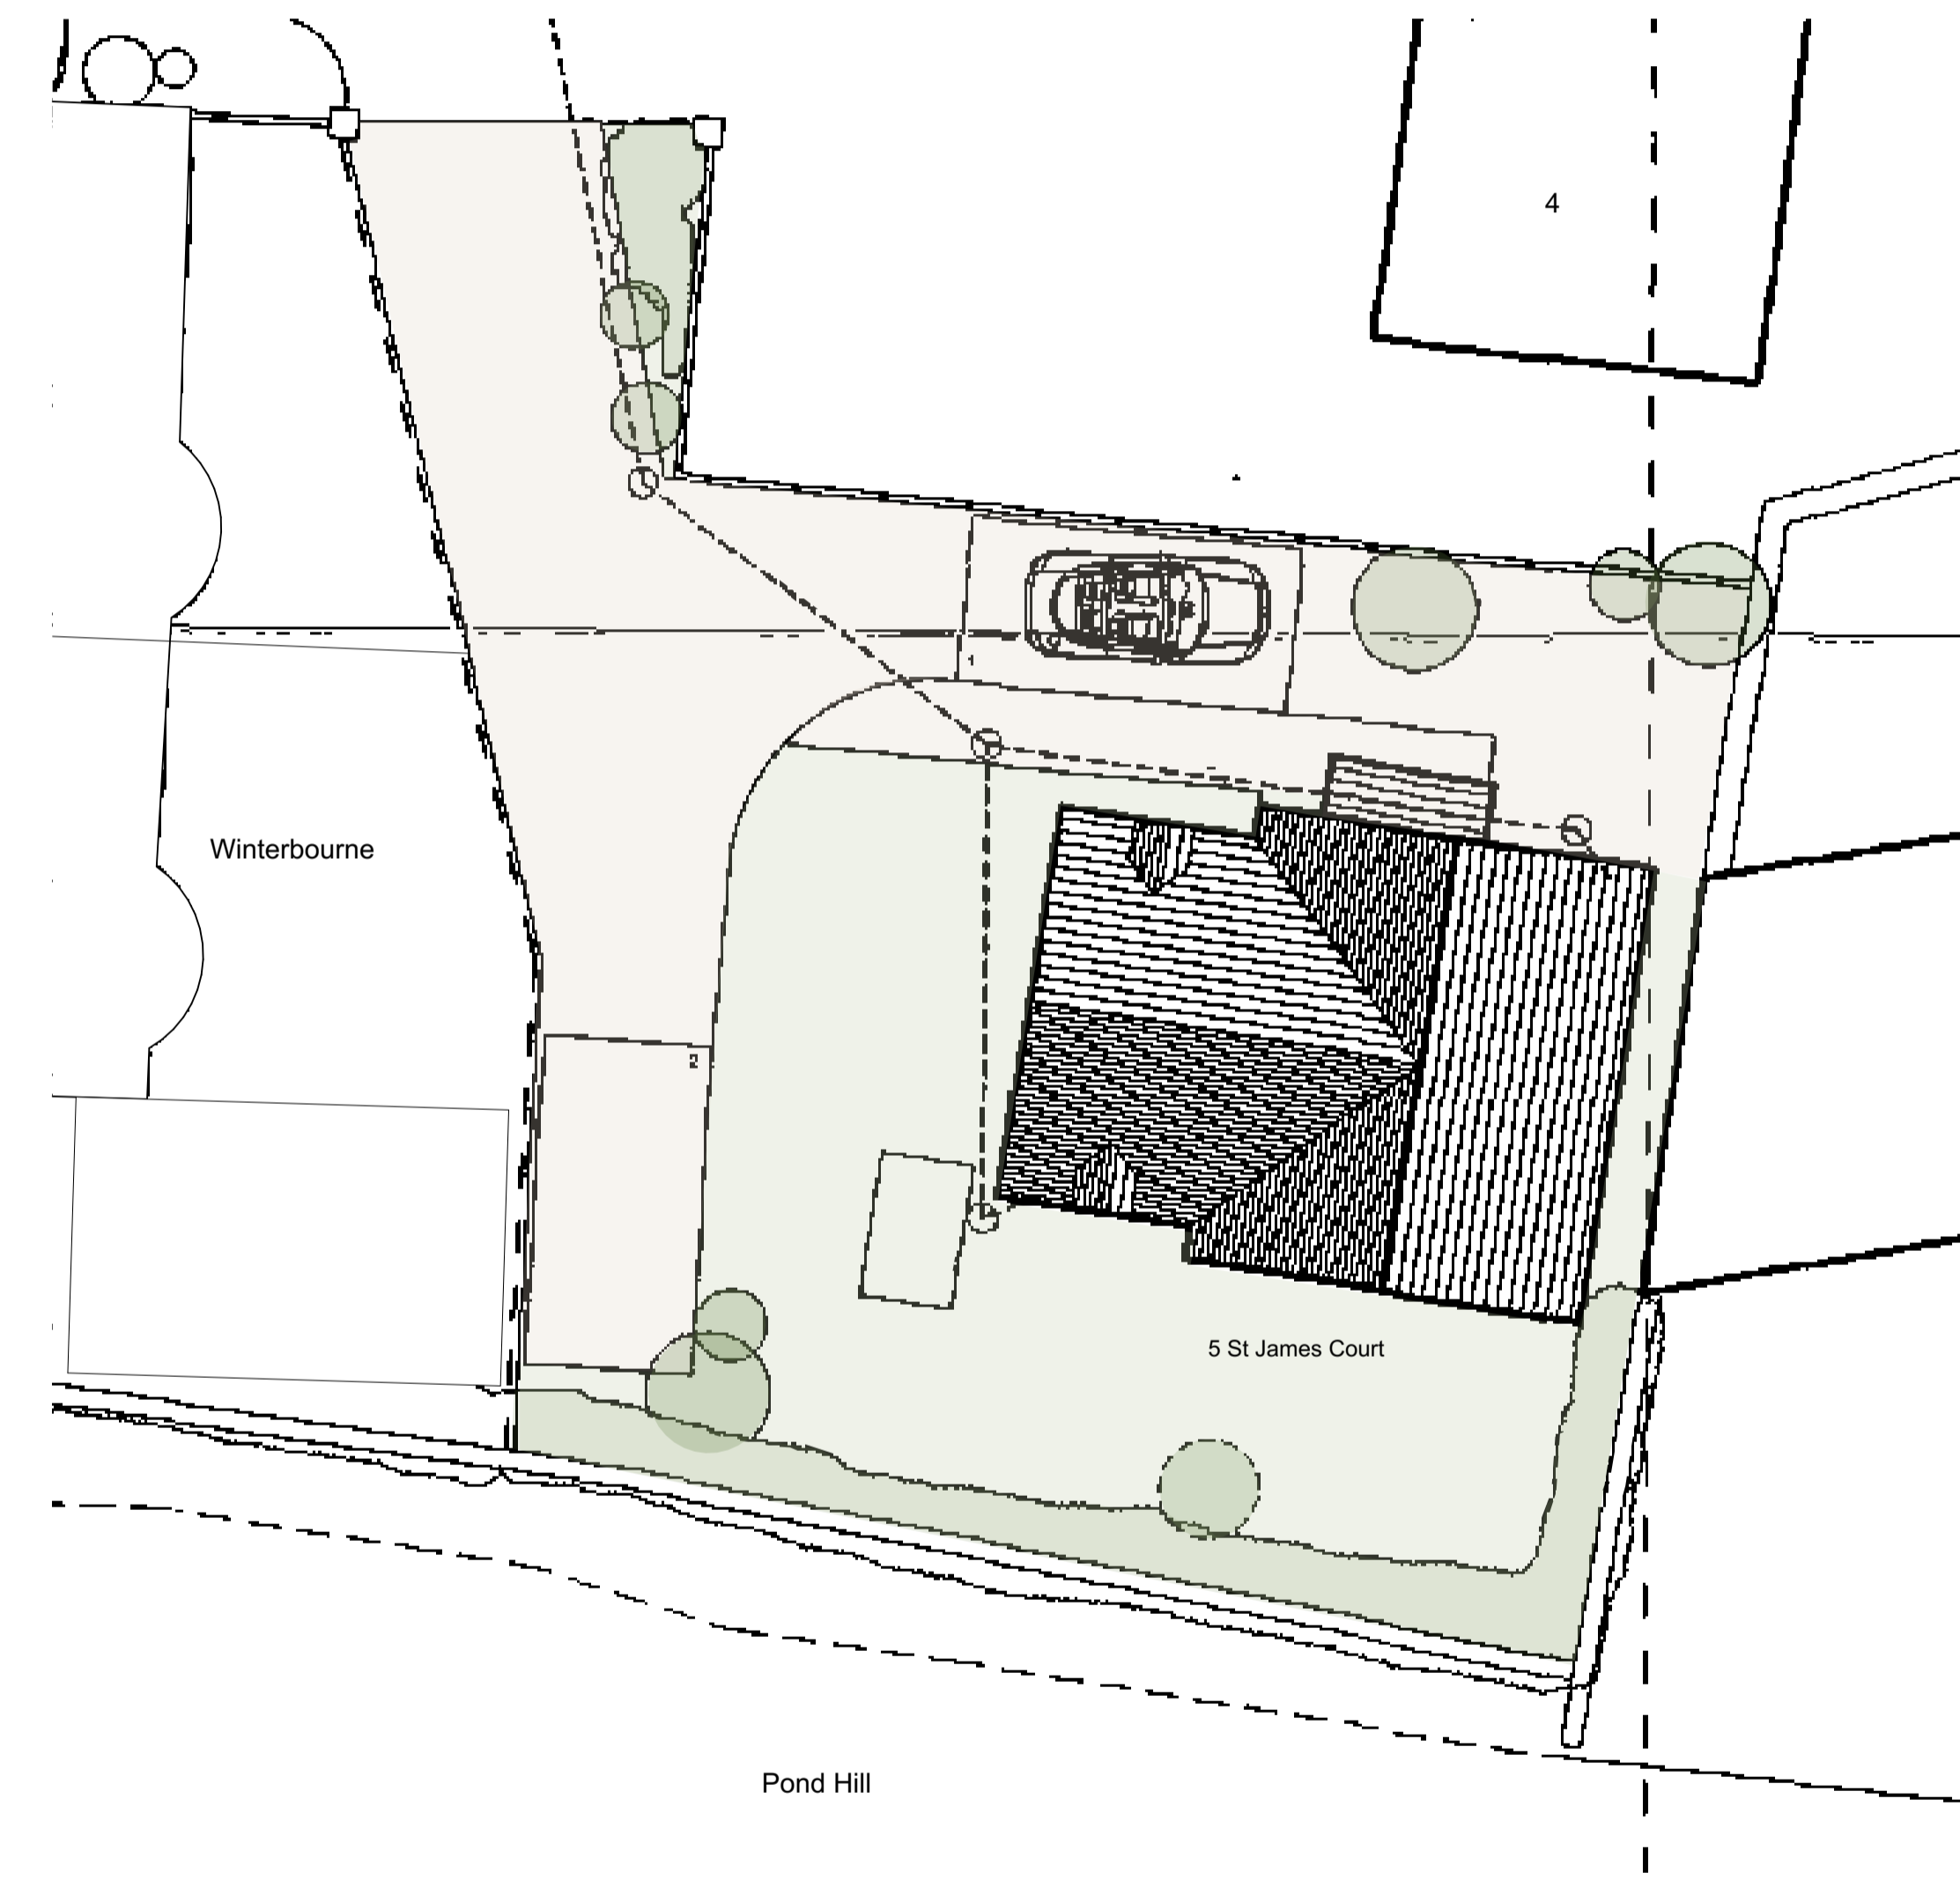

2. Exg. Roof Plan 1:100

 

DuCroz
architects

DuCroz Architects
C6 New Yatt Business Centre
New Yatt
Oxfordshire
OX29 6TJ
01993 709035
www.ducroz.co.uk

Project: Stonesfield Garage
Reference:
Client:

Issued: 22/03/2023
Status: Planning
Scale: 1:100@A1

Exg. Floor Plans
03-001
Revision: 01