


BARN

STABLE

FARMHOUSE

EXISTING FRONT ELEVATION
Scale 1:50

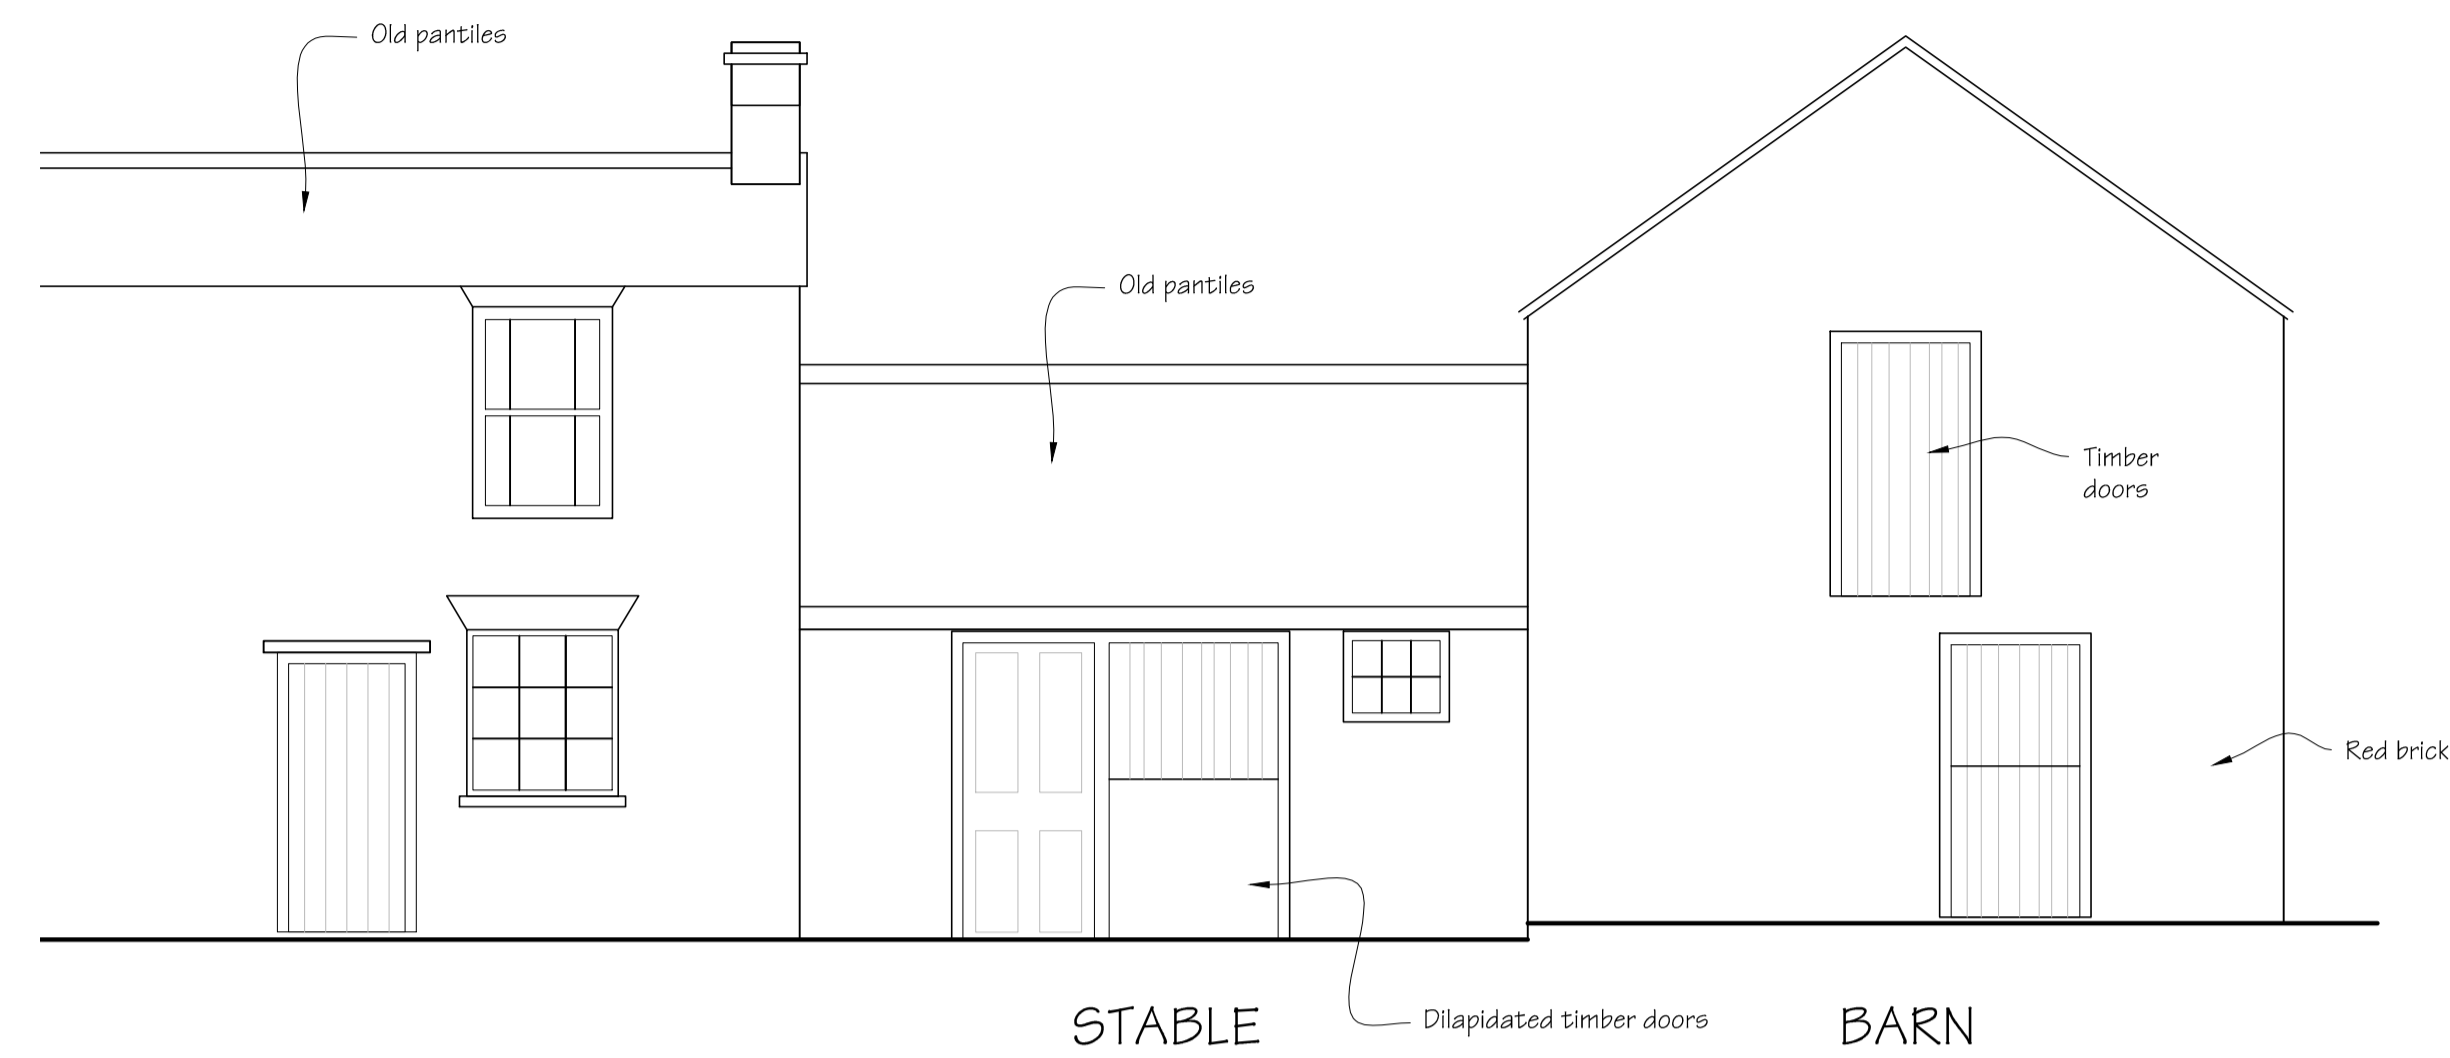


STABLE


Dilapidated timber doors

BARN

EXISTING BACK ELEVATION
Scale 1:50

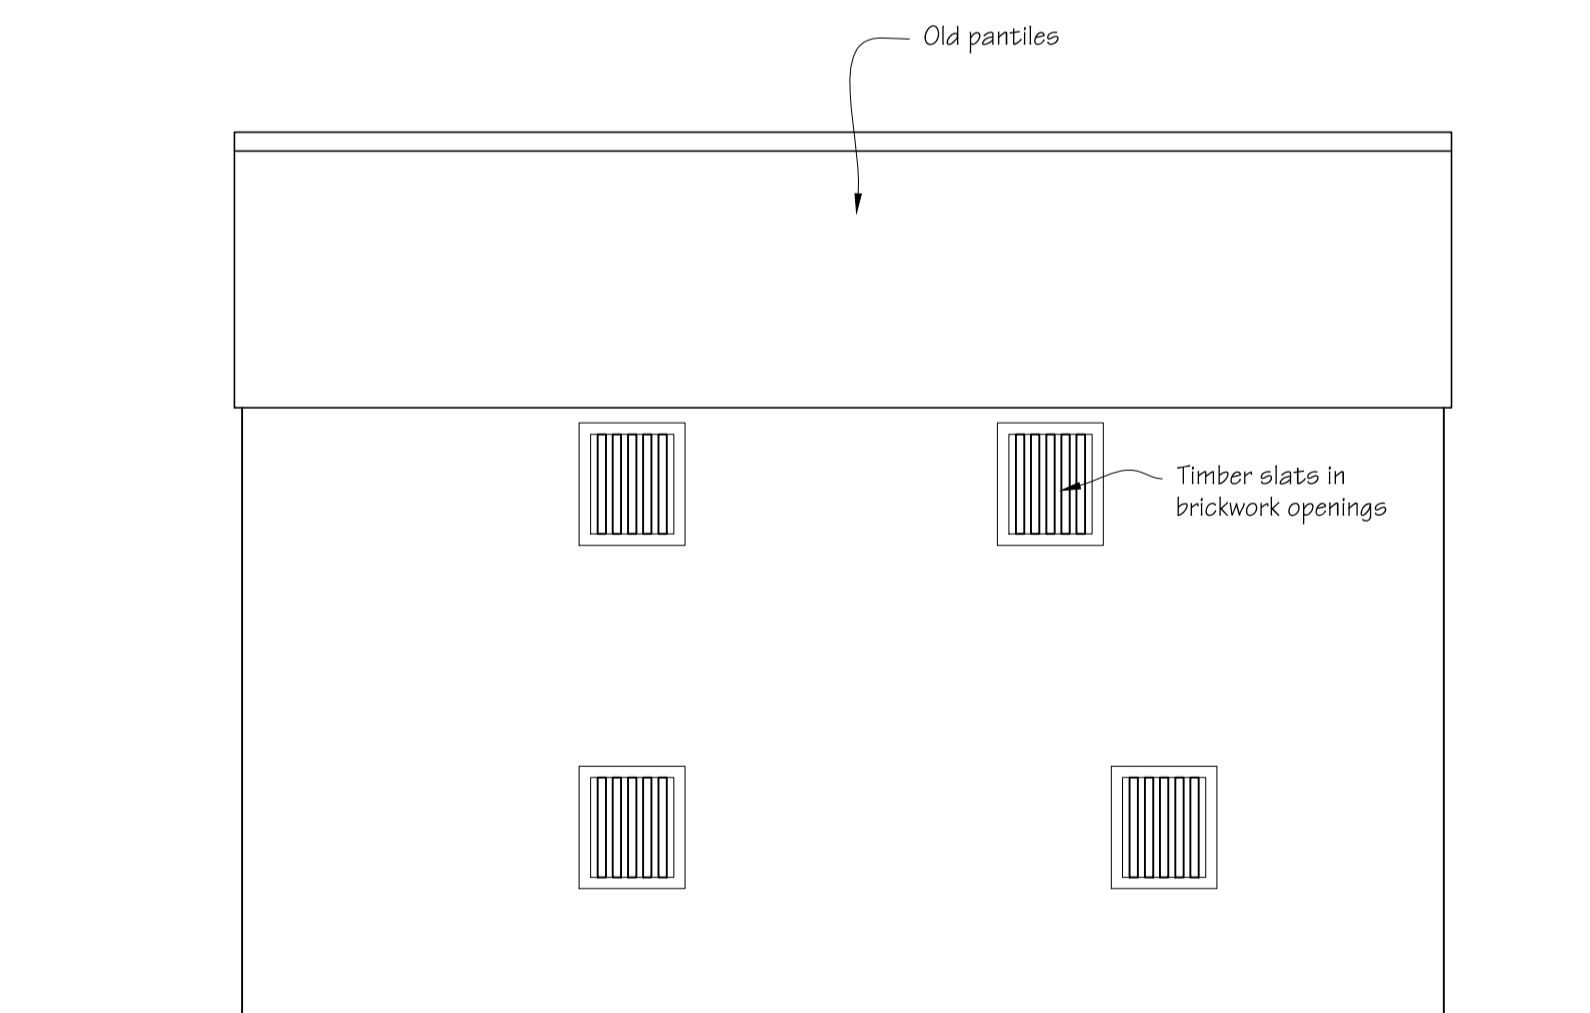


EXISTING FRONT ELEVATION
Scale 1:50

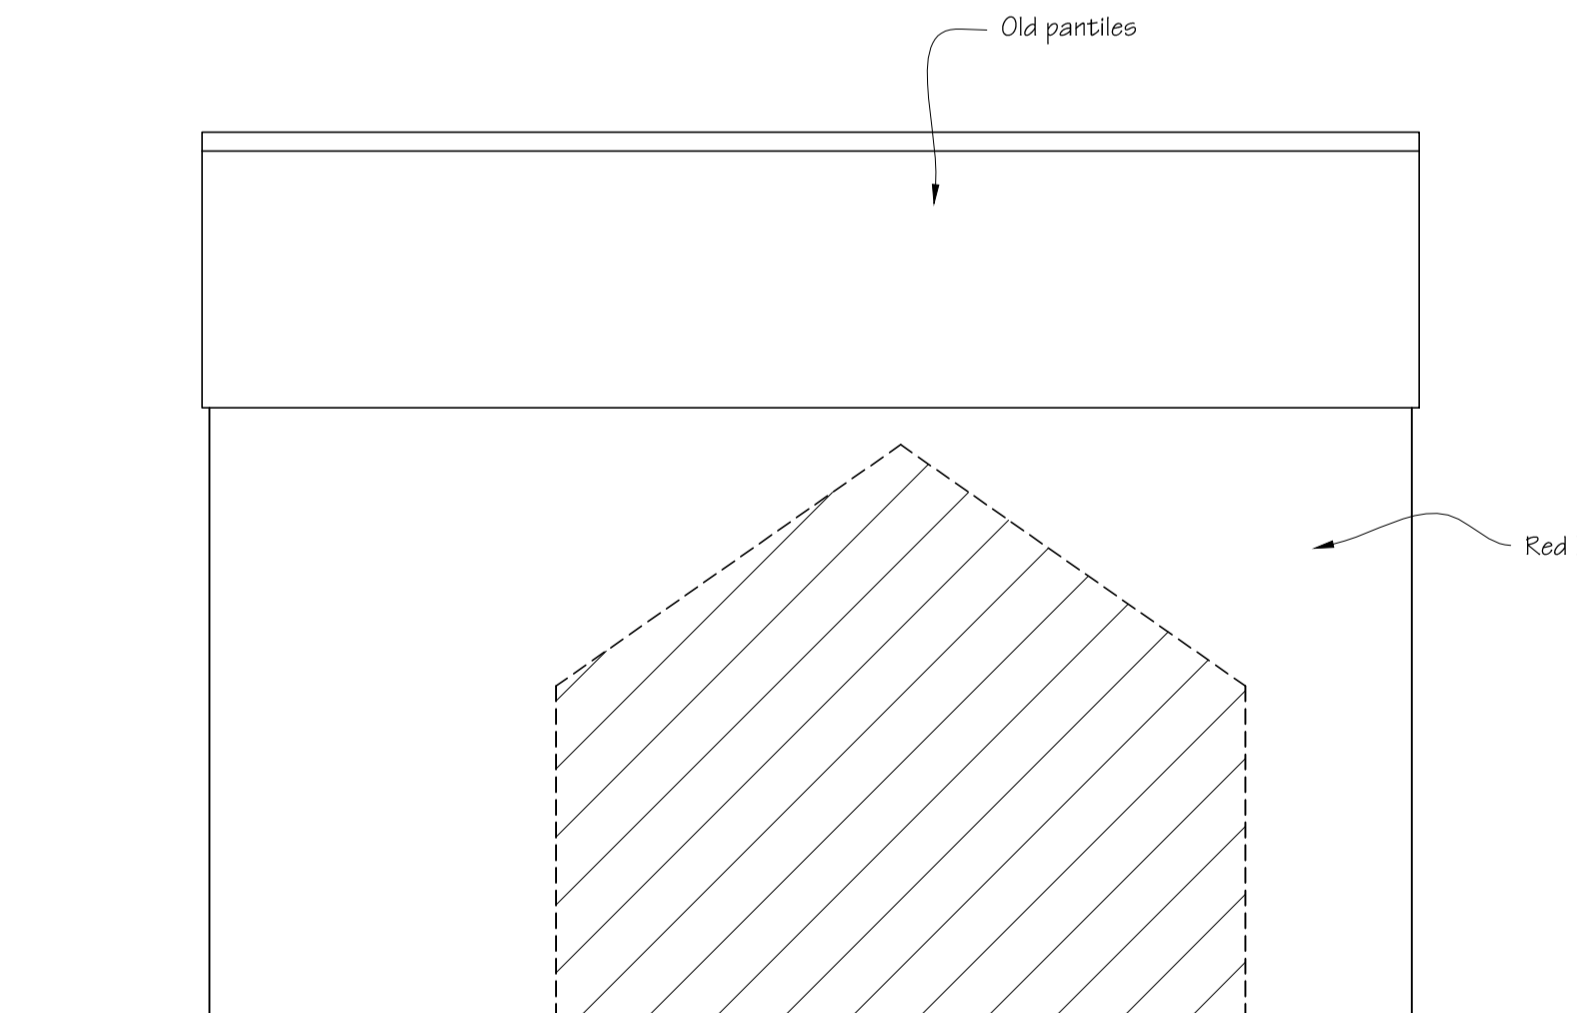

EXISTING SECTIONAL S.E. ELEVATION
Scale 1:50

Ref & date	Description of revision(s)
Amendments	

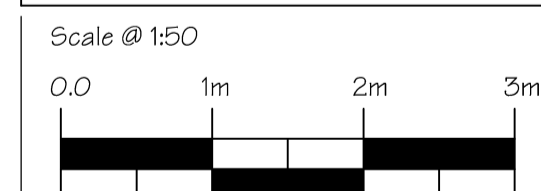

Project: SEA VIEW FARM, SALT FLEETBY
CONVERSION TO FLATS & OFFICES

Ref: Orsted 3198524
Title: EXISTING BARN ELEVATIONS
Dwg. No: 1101-05
Date: Jan. 2023 Scales as shown
Client: Lincolnshire Wildlife Trust,
Banovallum Ho., Manor St., Horncastle

Do NOT scale this drawing - use figured dims only.
The Builder is responsible for checking site dimensions
and any discrepancy must be reported in writing to
the Designer immediately. Design Copyright reserved.
consent must be obtained before copying this drawing.
Build Design 01507-522277