



EXISTING FRONT ELEVATION  
Scale 1:50



EXISTING N.W. ELEVATION  
Scale 1:50

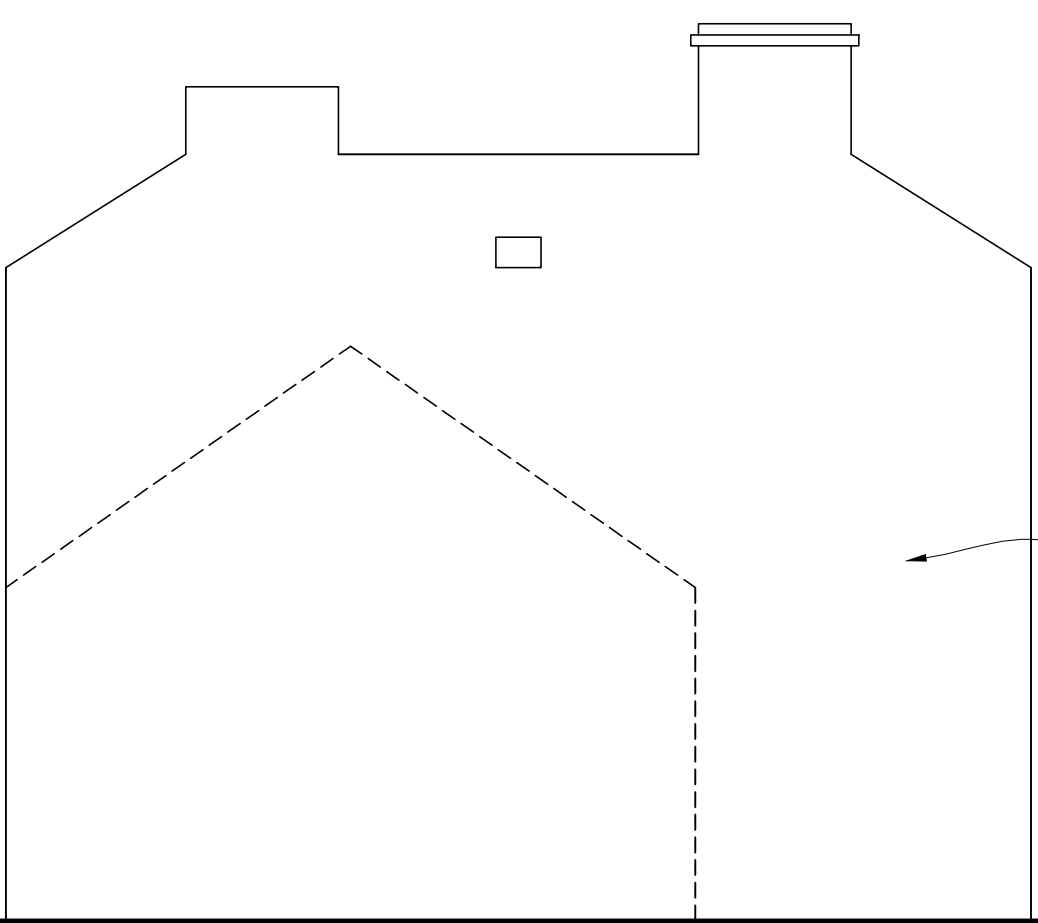


EXISTING REAR ELEVATION  
Scale 1:50

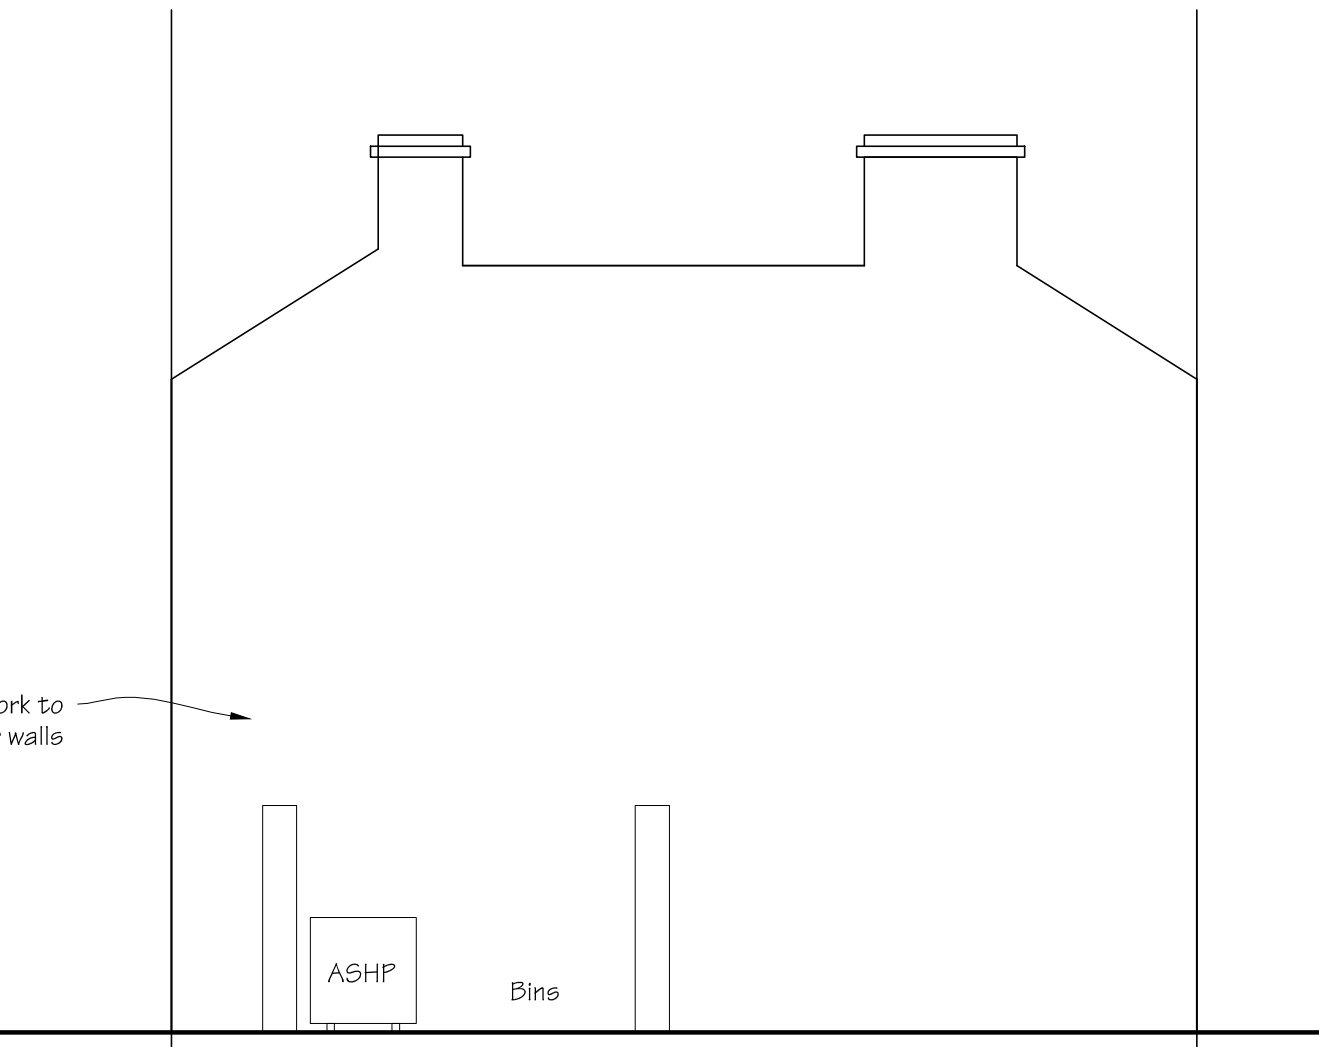

S.E. ELEVATION  
[Only Roof vchanges - see NW ELEV.]



PROPOSED FRONT ELEVATION  
Scale 1:50

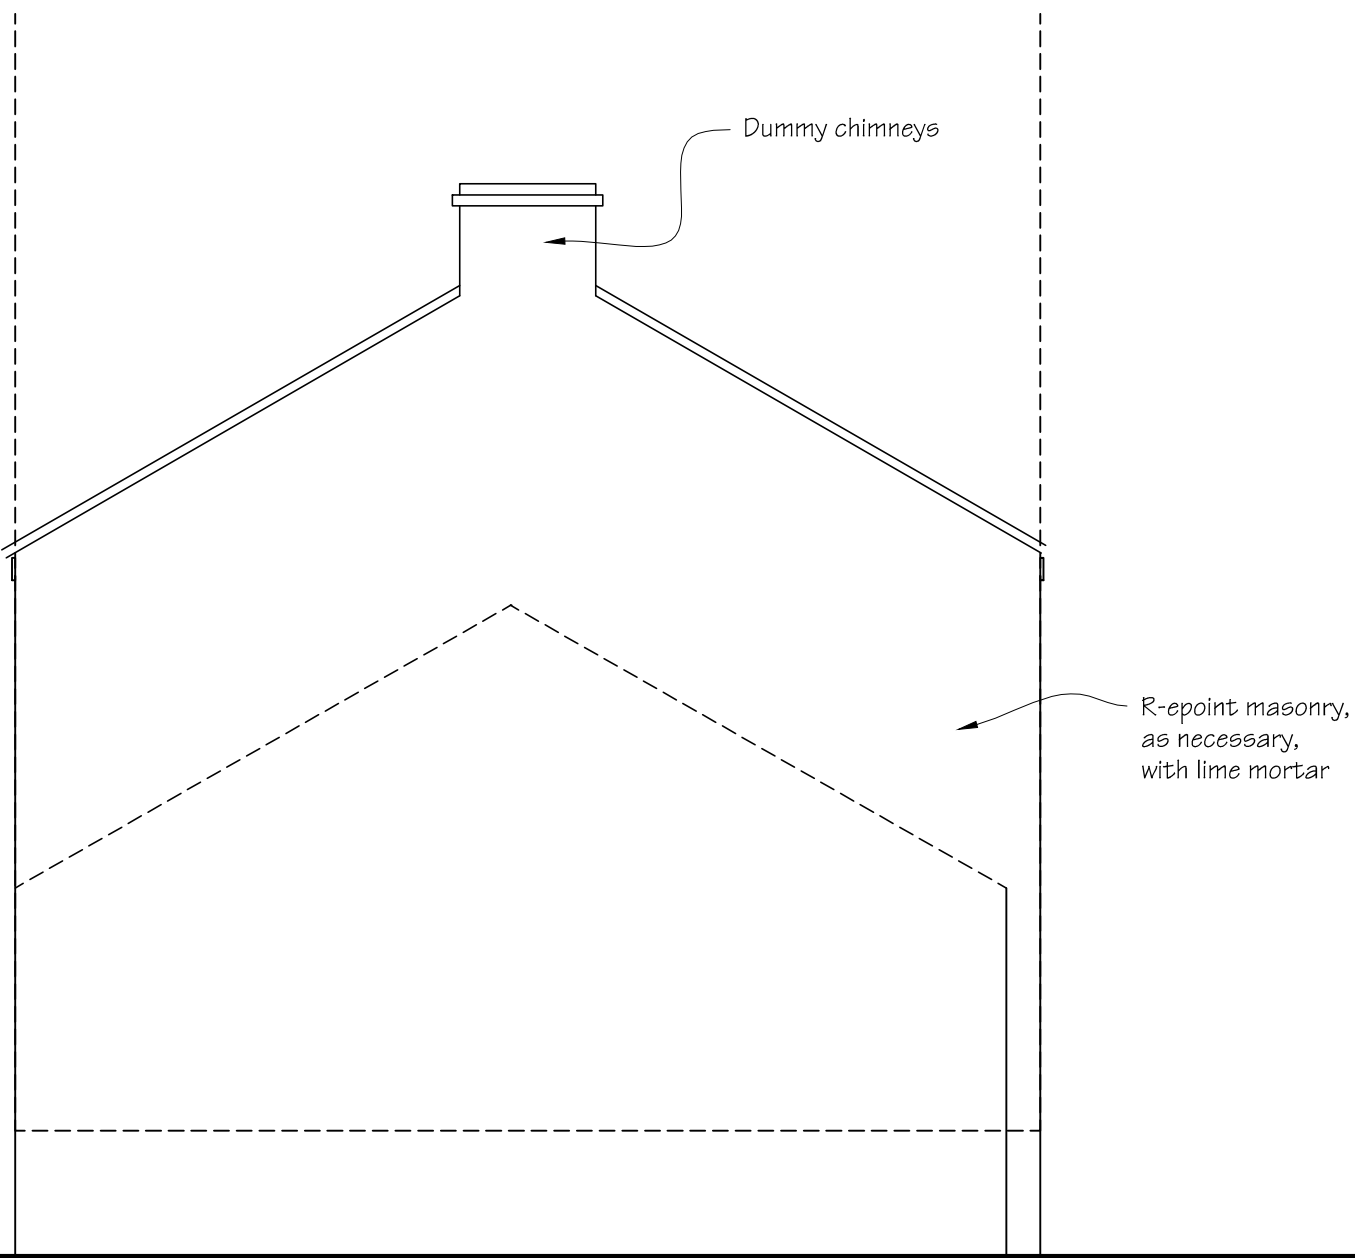

PROPOSED N.W. ELEVATION  
Scale 1:50



PROPOSED BACK of PROPERTY  
Scale 1:50

Ref & date	Description of revision(s)
Amendments	
Scale @ 1:50	
0.0 1m 2m 3m	
Project: SEA VIEW FARM, SALT FLEETBY CONVERSION TO FLATS & OFFICES	
Ref: Orsted 3190524 Title: COTTAGE ELEVATIONS Dwg. No: 1101-02 Date: Jan. 2023 Client: Lincolnshire Wildlife Trust, Banovallum Ho., Manor St., Horncastle	
Do NOT scale this drawing - use figured dims only. The Builder is responsible for checking site dimensions and any discrepancy must be reported in writing to the Designer immediately. Design Copyright reserved: consent must be obtained before copying this drawing.	
Build Design 01507-522277	