



EXISTING ROOF PLAN  
Scale 1:50

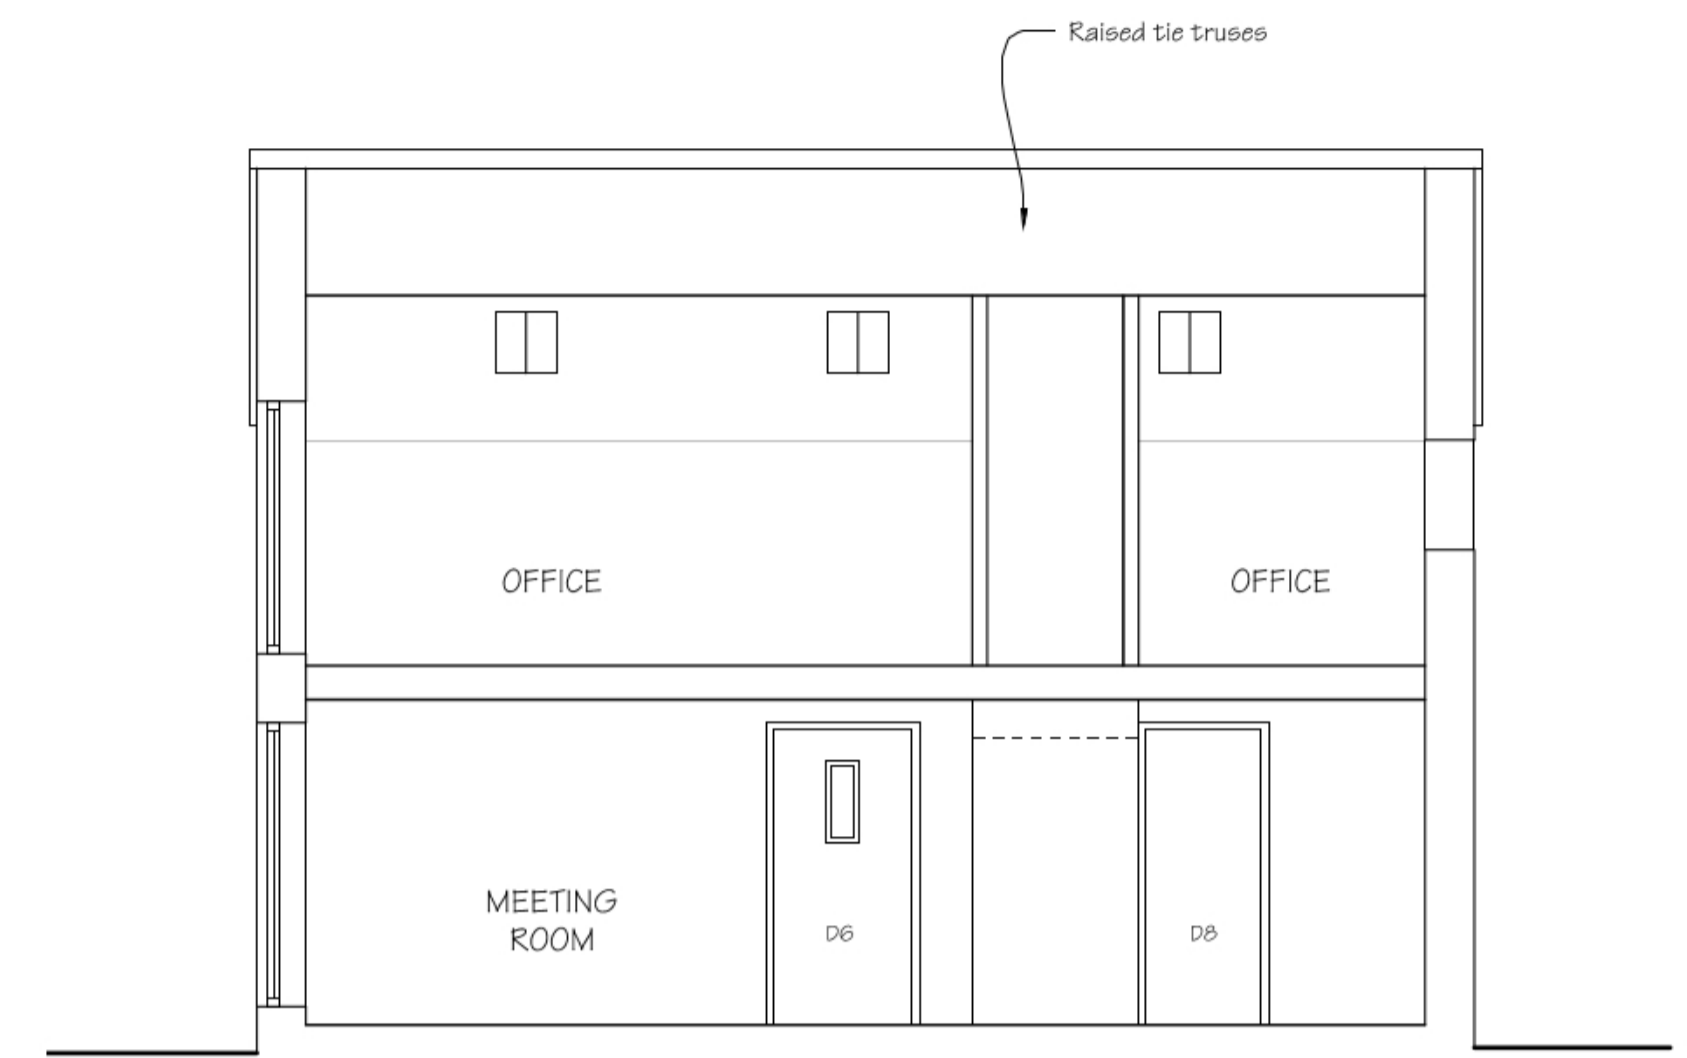

SECTION on A-A  
Scale 1:50

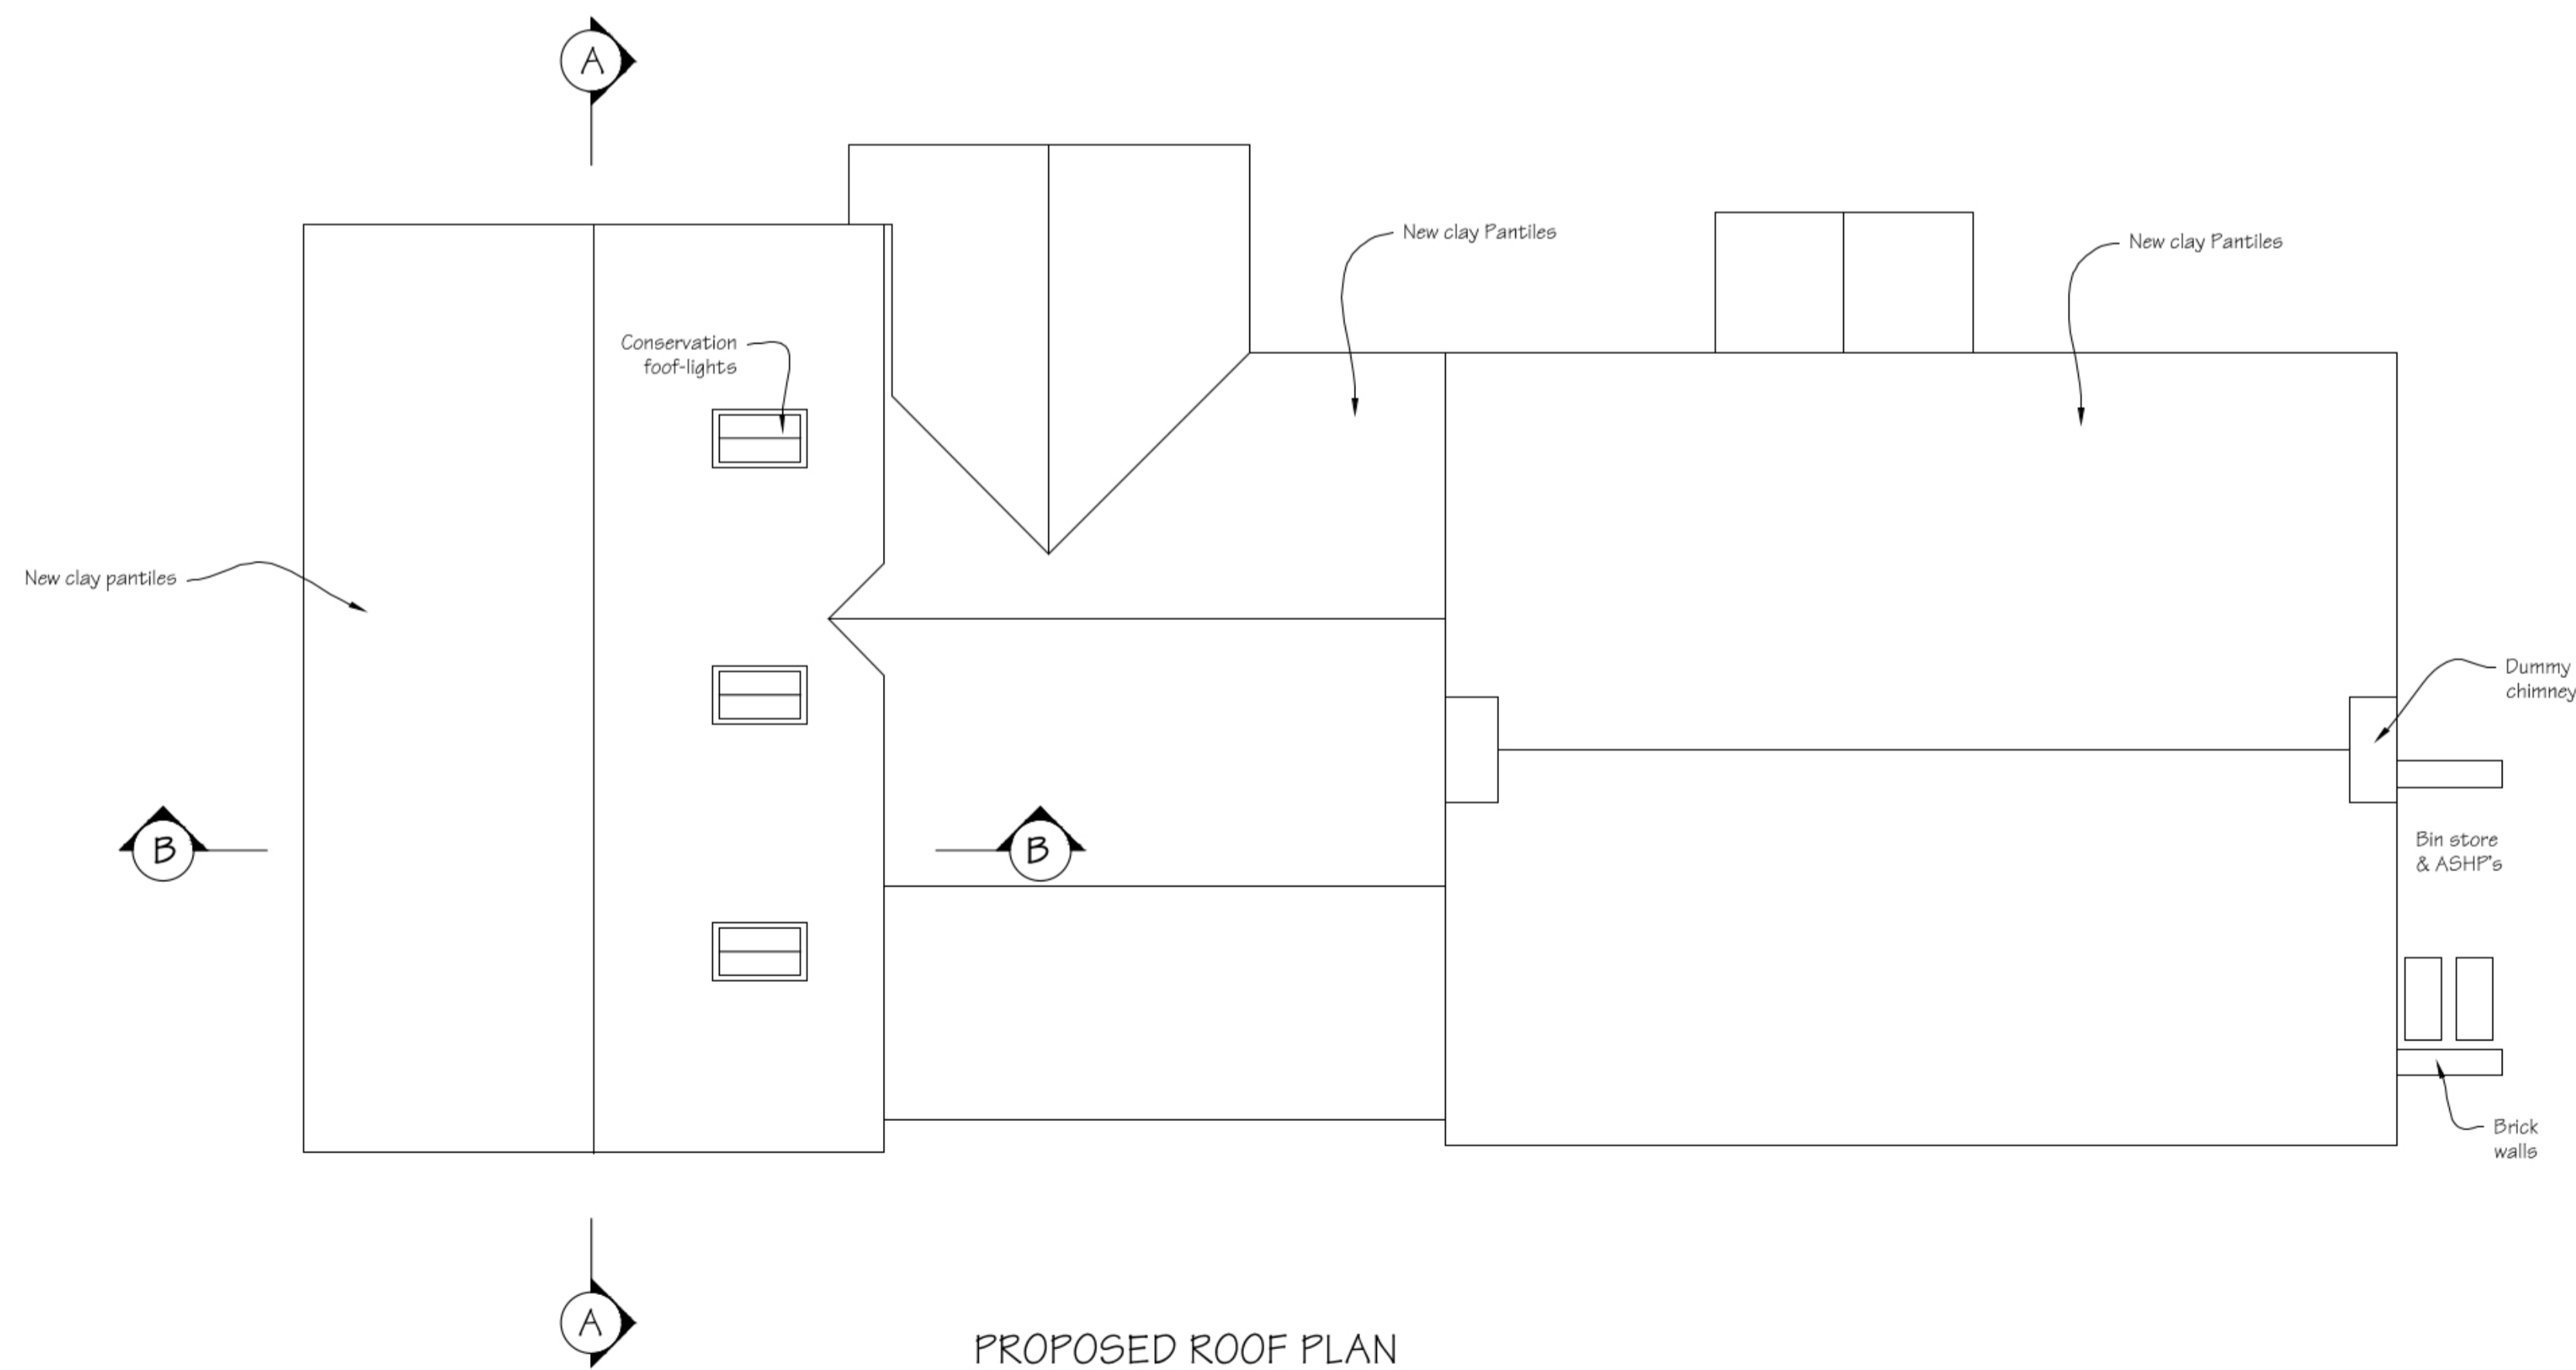

PROPOSED ROOF PLAN  
Scale 1:50

B - 30.04.23	Roof Plans corrected
A - 31.01.23	Porch roof added
Ref & date	Description of revision(s)

Amendments



Project: SEA VIEW FARM, SALT FLEETBY  
CONVERSION TO FLATS & OFFICES

Ref: Orsted 3190524  
Title: ROOF PLANS & SECTIONS  
Dwg. No: 1101-03B  
Date: Jan. 2023 Scales as shown  
Client: Lincolnshire Wildlife Trust,  
Banovallum Ho., Manor St., Horncastle

Do NOT scale this drawing - use figured dims only.  
The Builder is responsible for checking site dimensions  
and any discrepancy must be reported in writing to  
the Designer immediately. Design Copyright reserved.  
consent must be obtained before copying this drawing.

Build Design 01507-522277