



BAY TREE COTTAGE CONVERSION PLANNING ELEVATION VIEWS_ SCALE 1:50

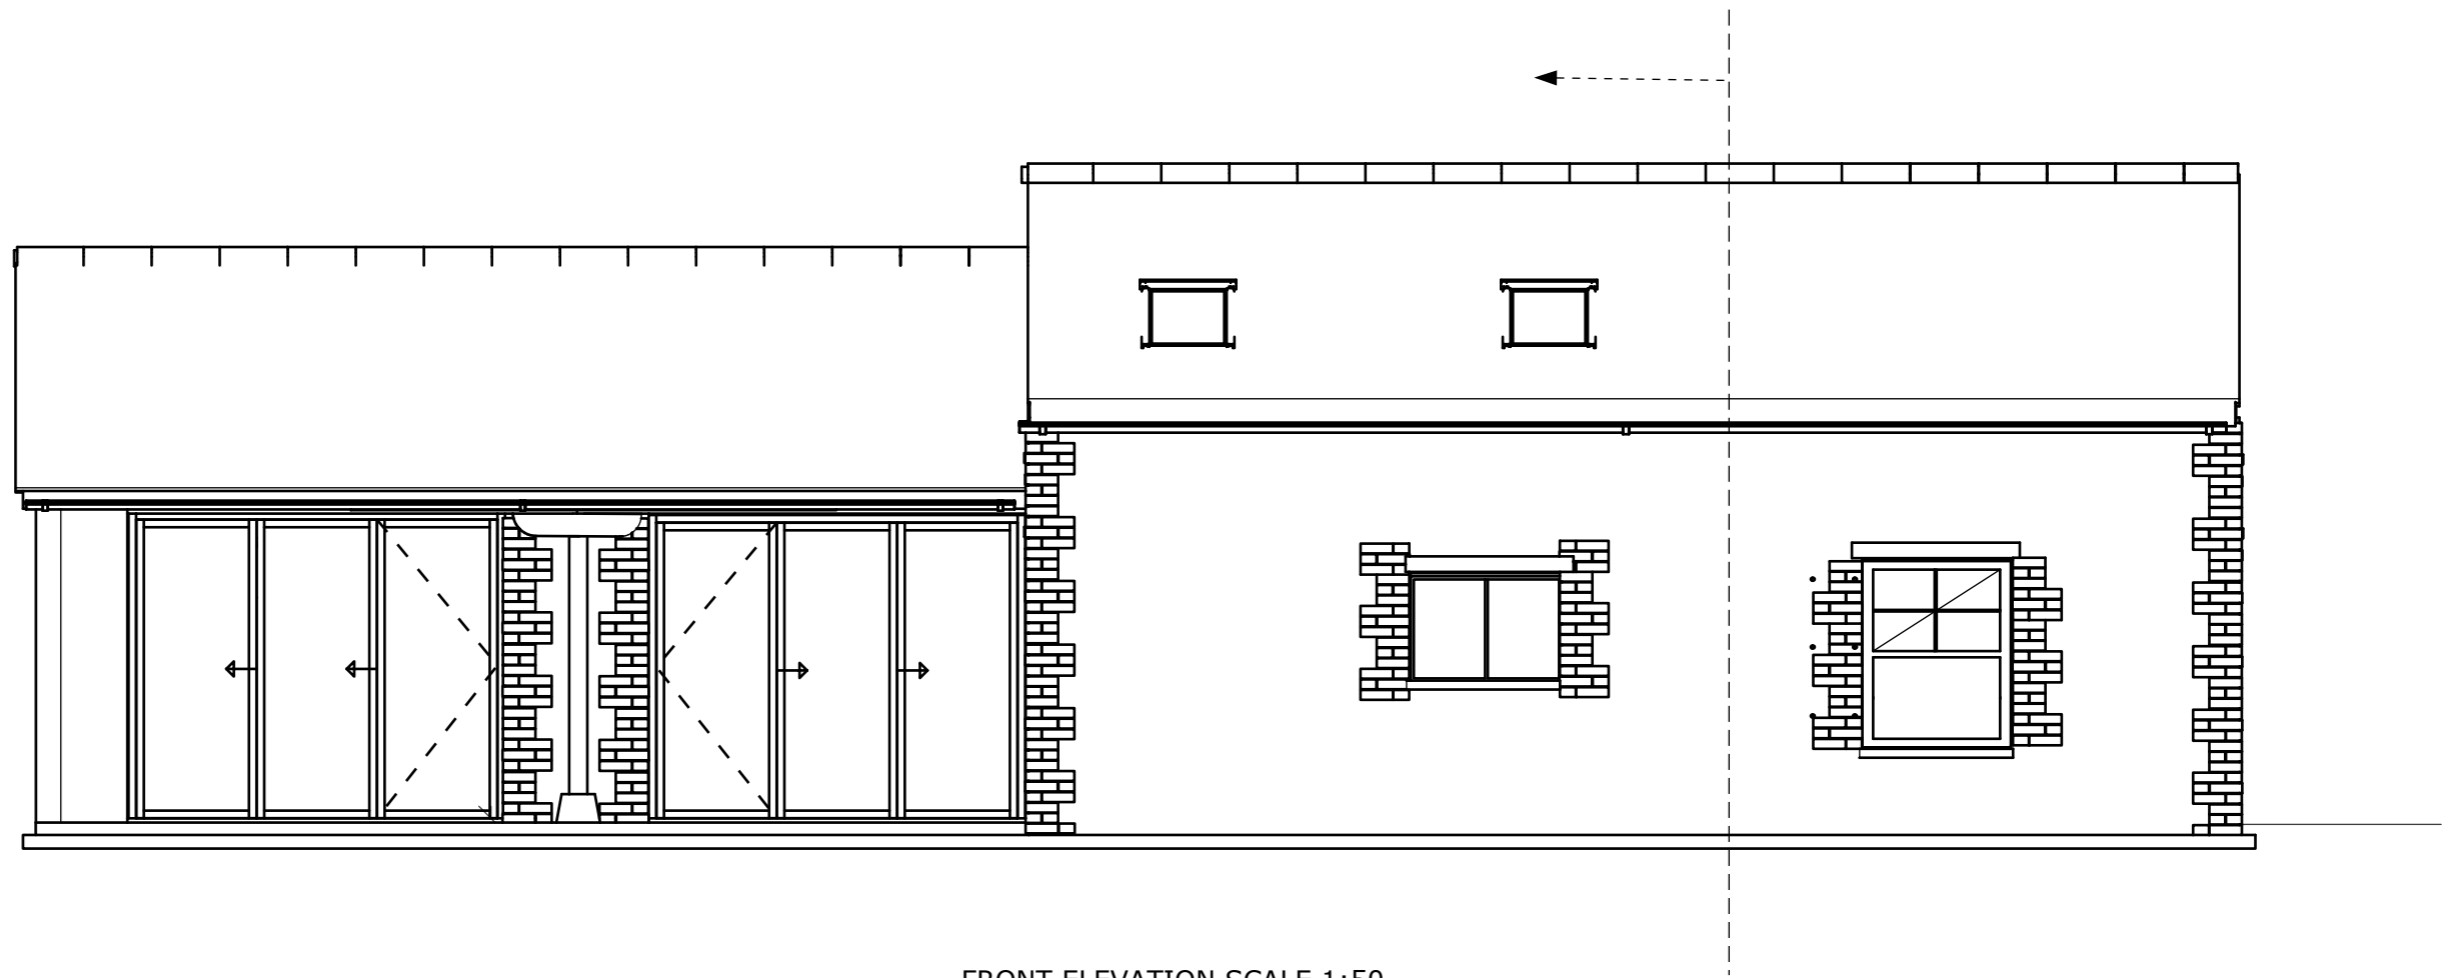


FRONT ELEVATION SCALE 1:50

BAY TREE COTTAGE CONVERSION PLANNING ELEVATION VIEWS_ SCALE 1:50

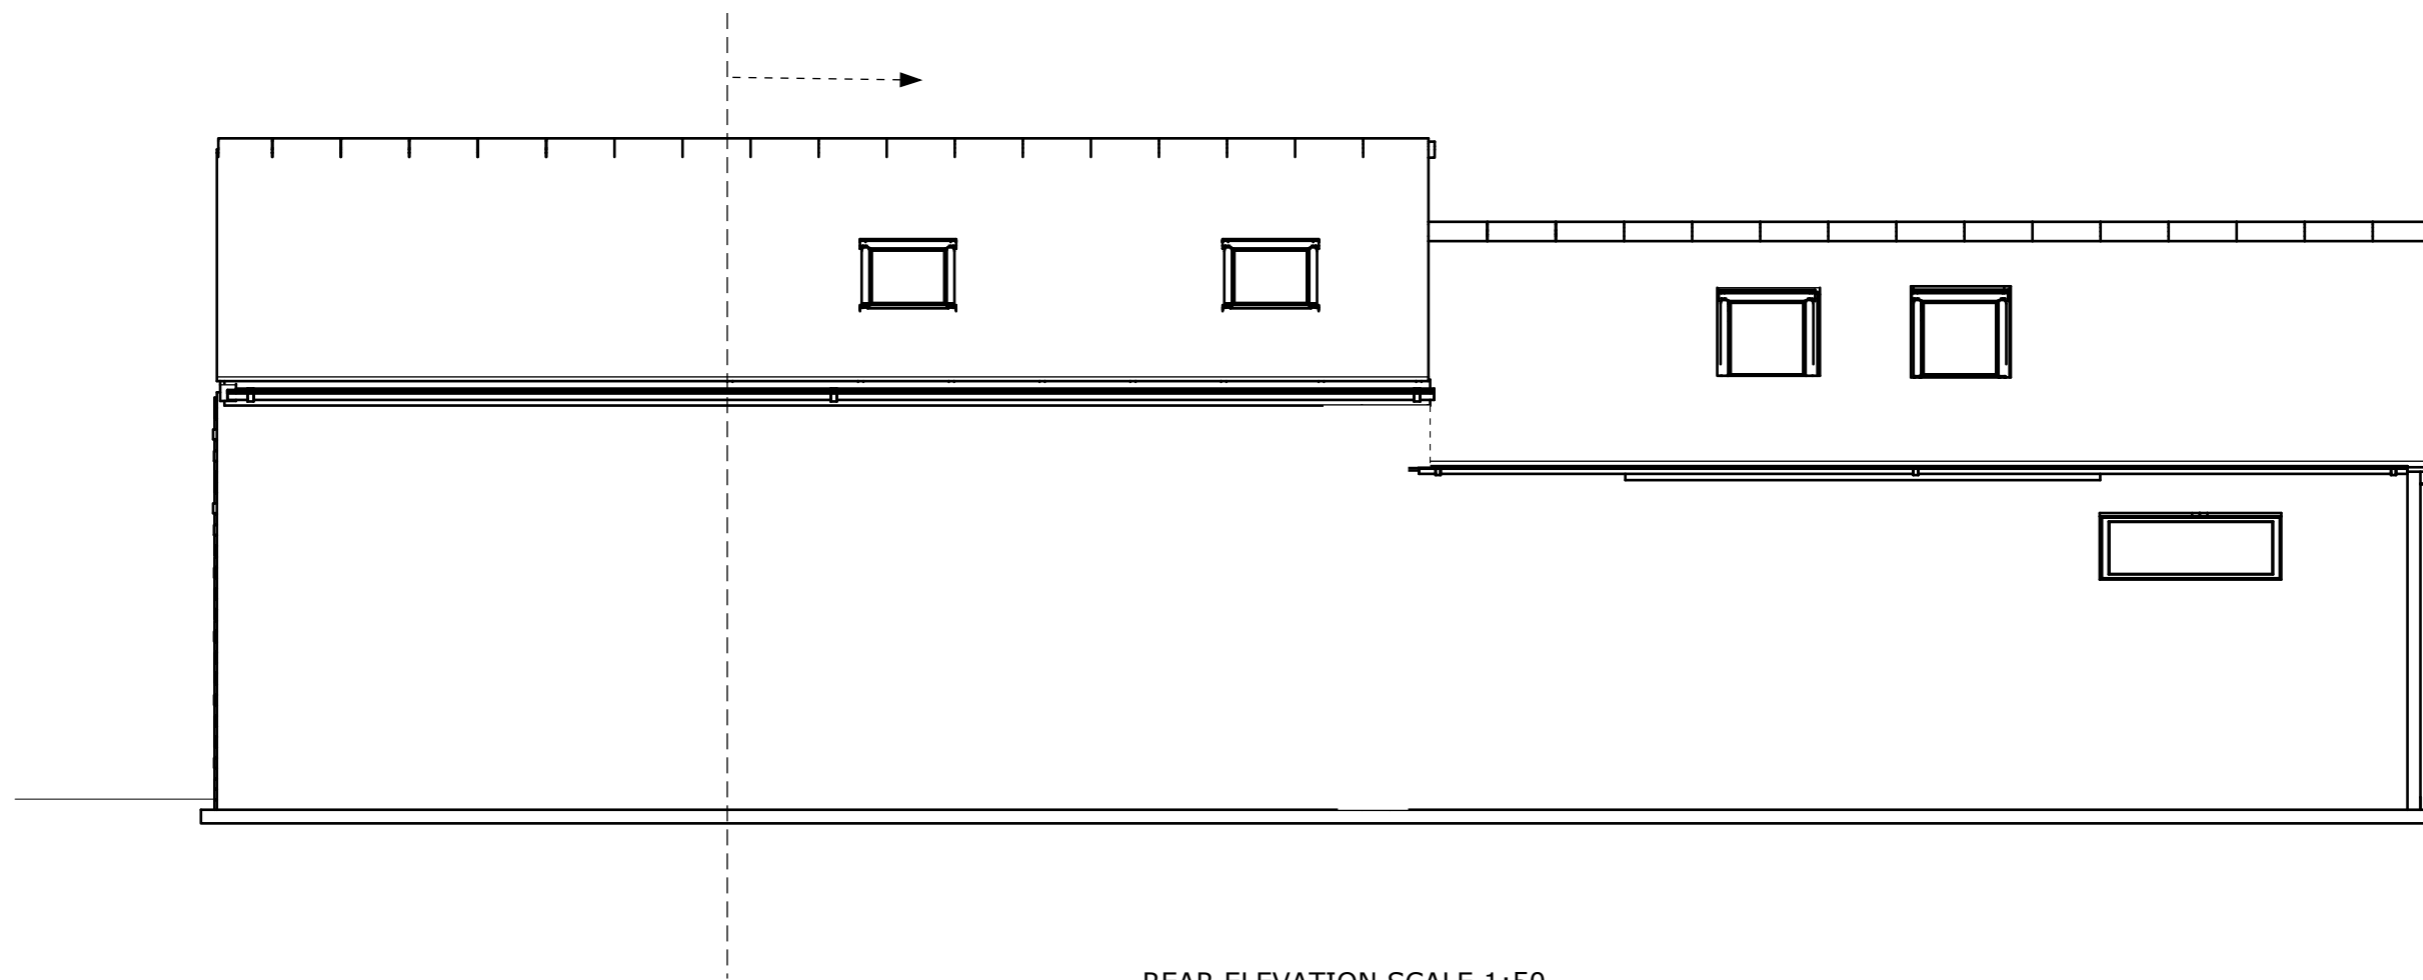


REAR ELEVATION SCALE 1:50

BAY TREE COTTAGE CONVERSION PLANNING ELEVATION VIEWS_ SCALE 1:50

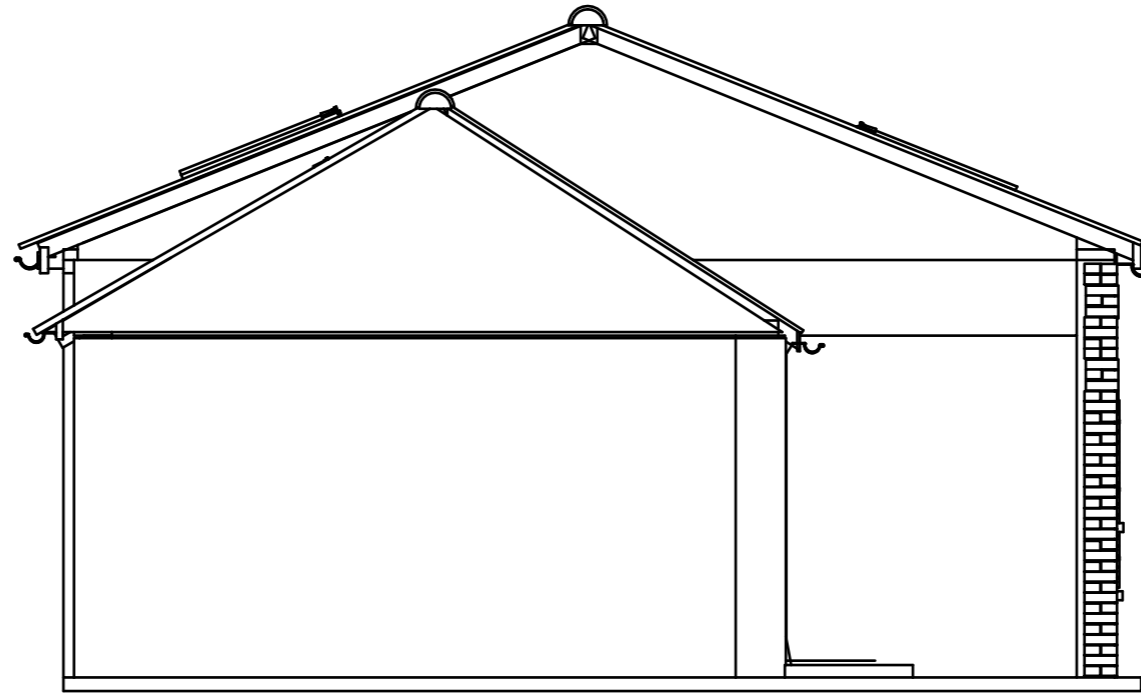


SIDE ELEVATION SCALE 1:50

BAY TREE COTTAGE CONVERSION PLANNING ELEVATION VIEWS_ SCALE 1:50

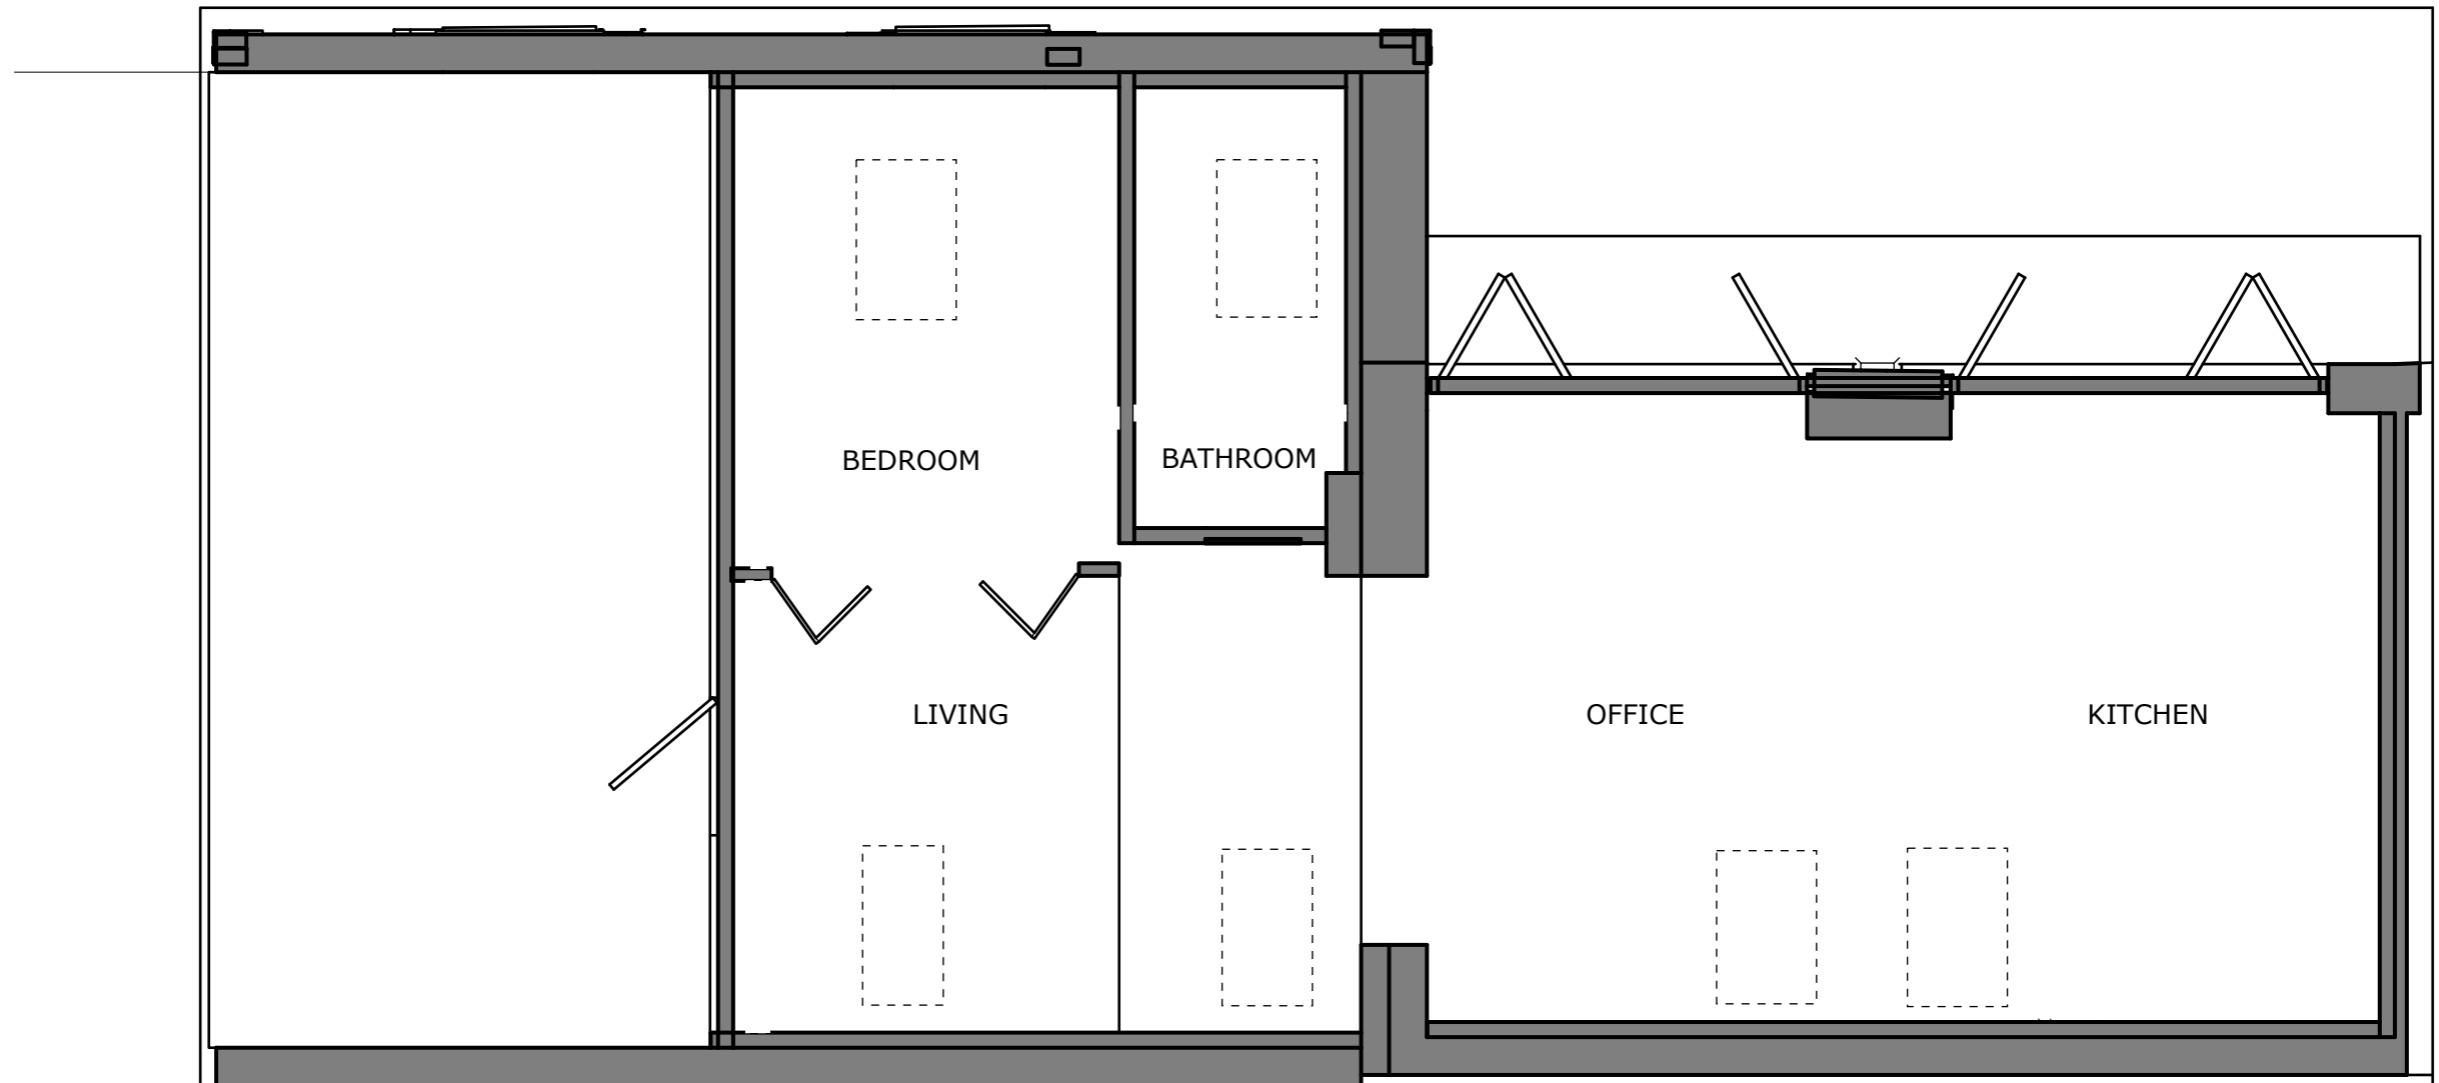


PLAN VIEW SECTION CUT VIEW SCALE 1:50

BAY TREE COTTAGE CONVERSION PLANNING ELEVATION VIEWS_ SCALE 1:50

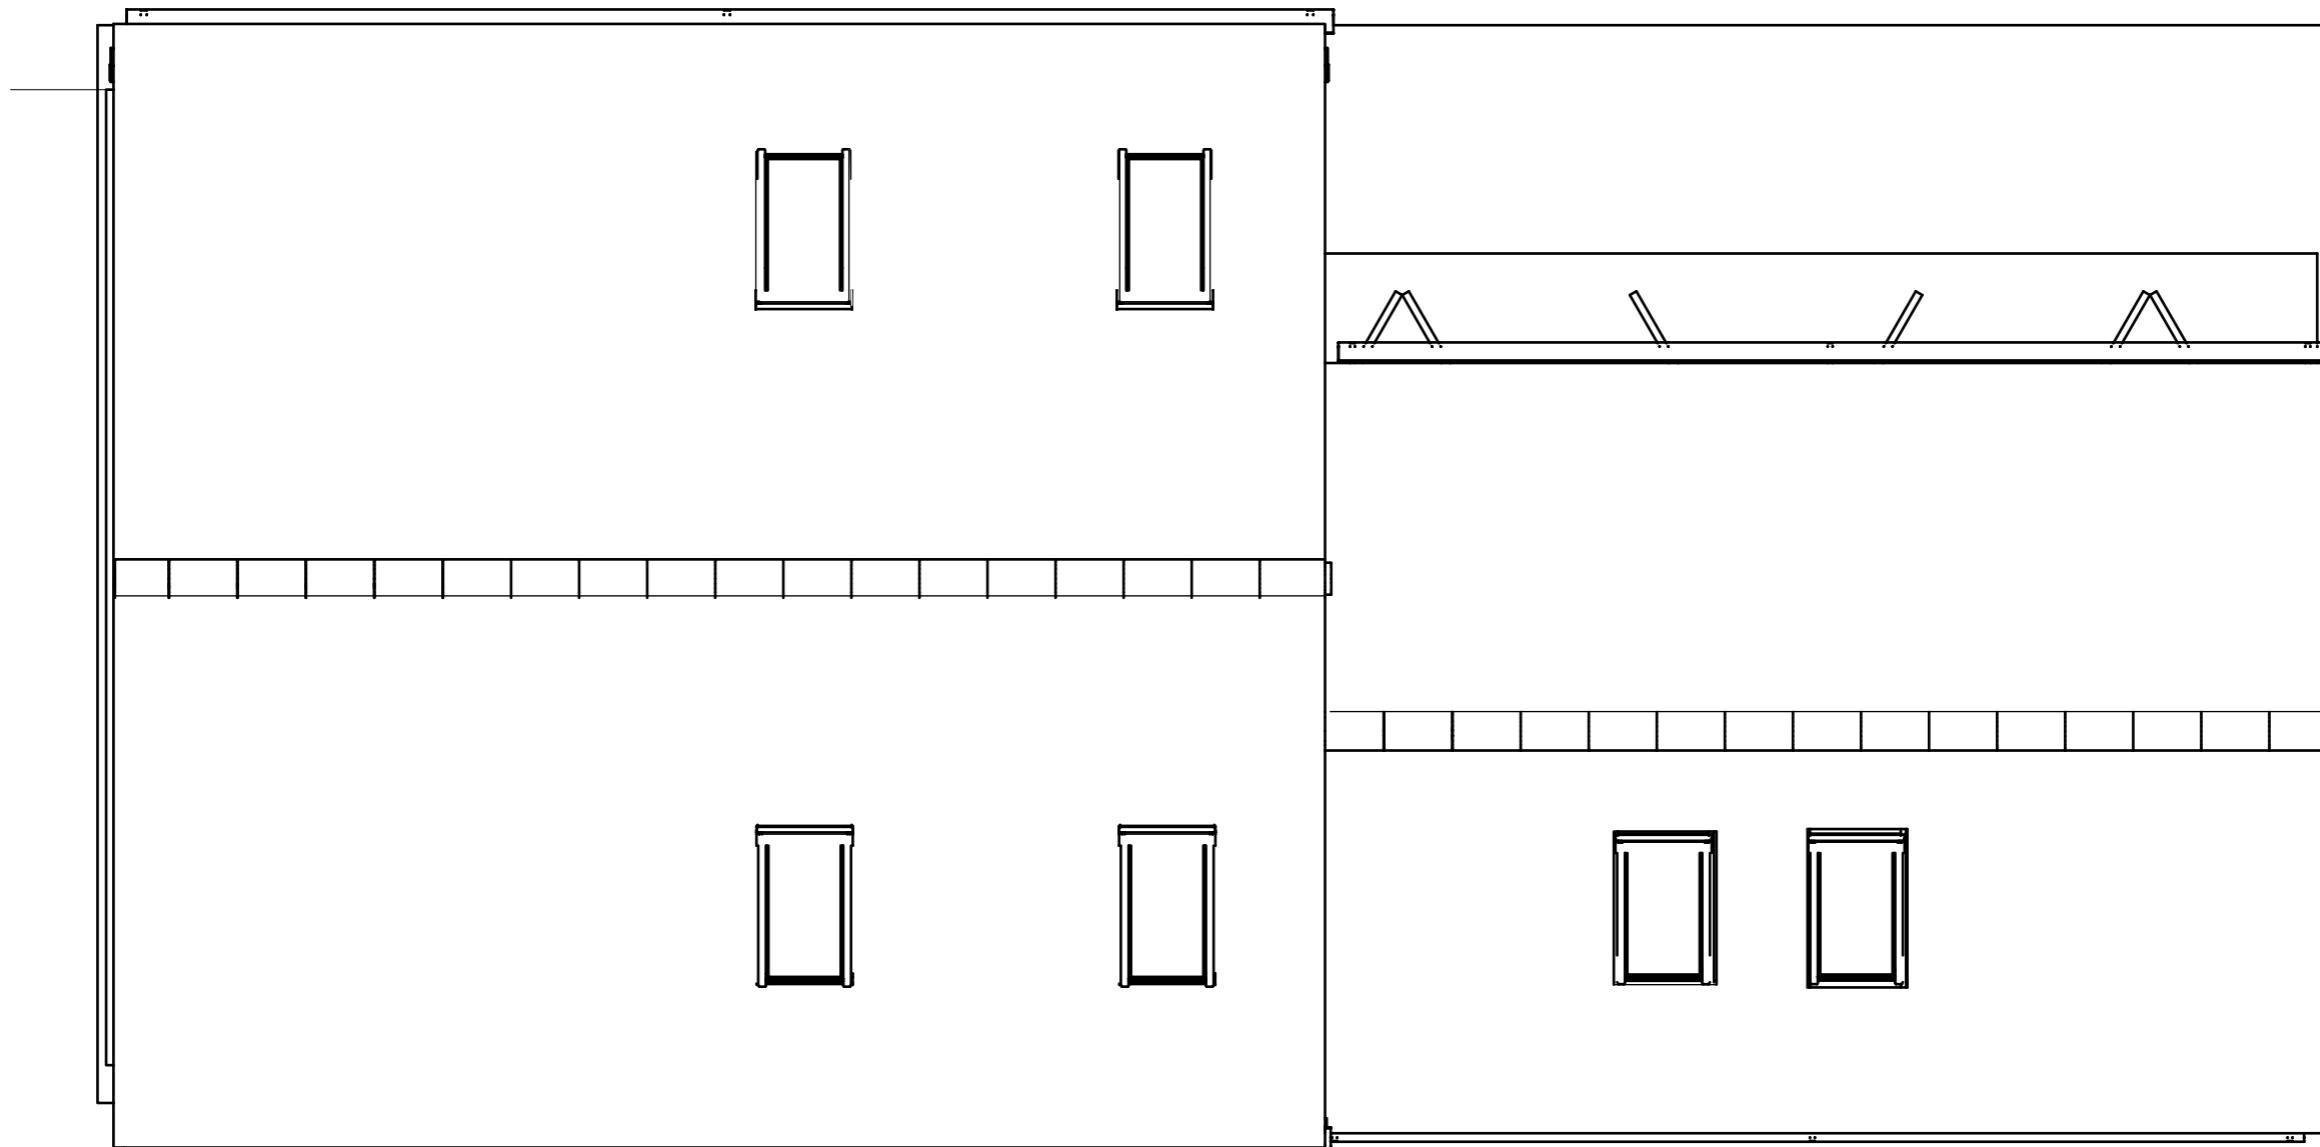


PLAN VIEW SCALE 1:50

BAY TREE COTTAGE CONVERSION PLANNING EXSISTING FRONT ELEVATION VIEW_ SCALE 1:50

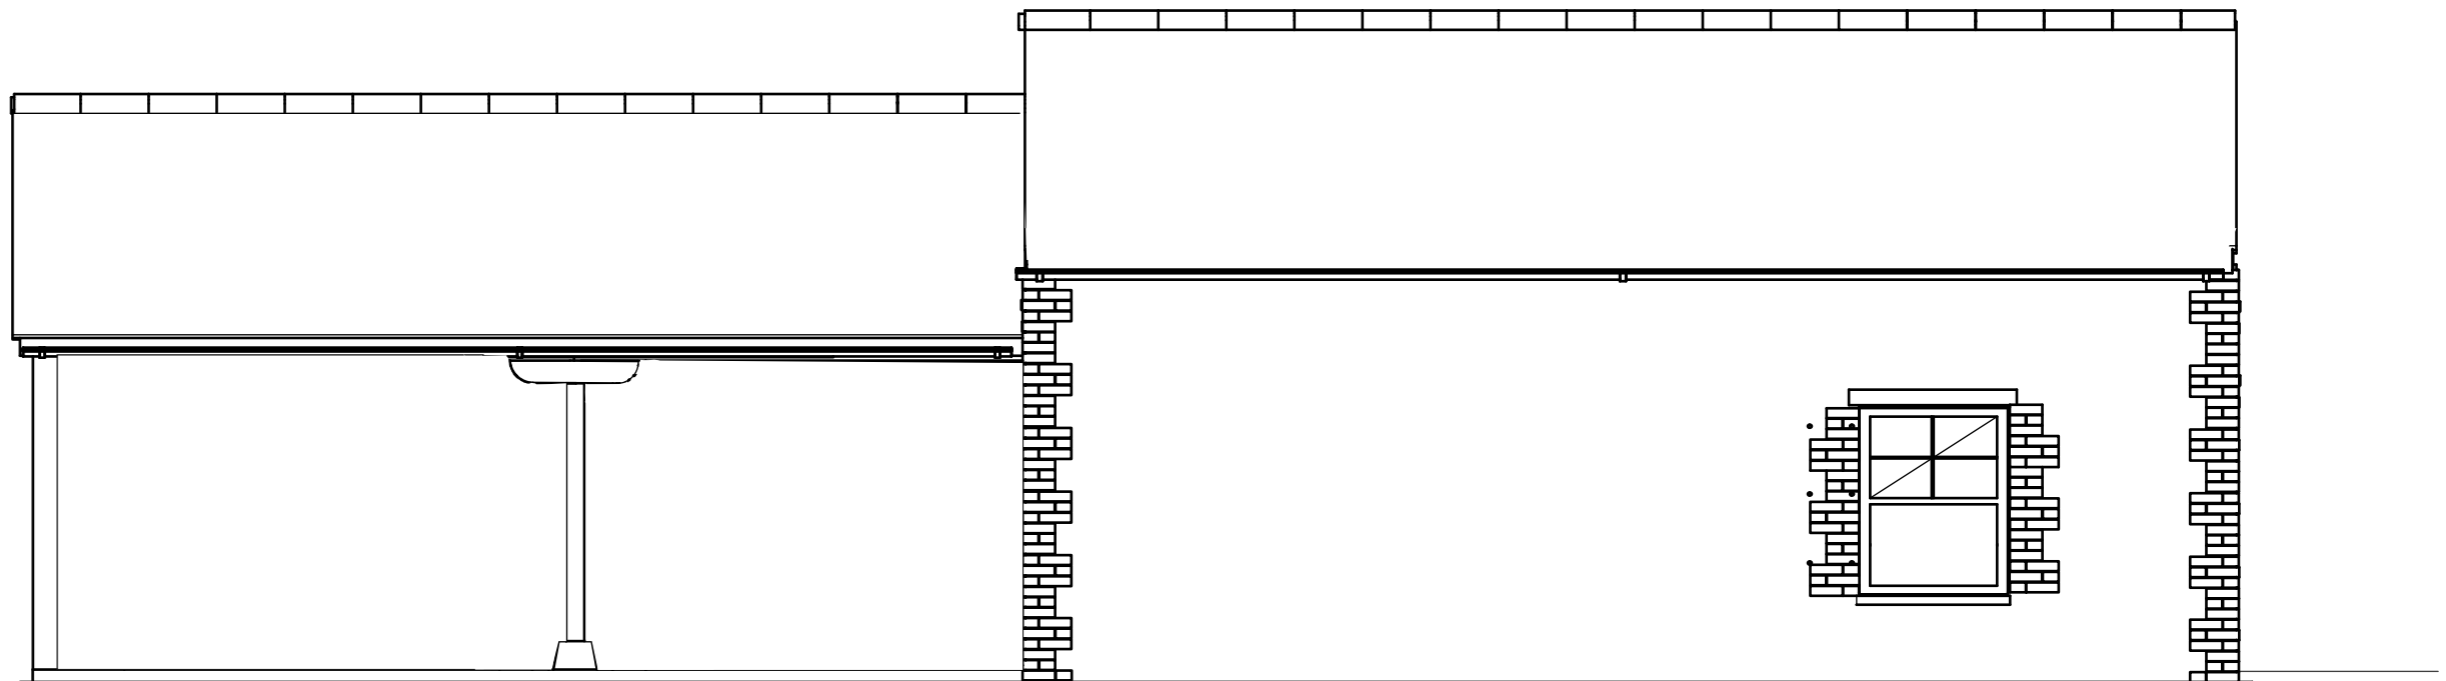

EXISTING FRONT ELEVATION SCALE 1:50

BAY TREE COTTAGE CONVERSION PLANNING EXSISTING REAR ELEVATION VIEW_ SCALE 1:50

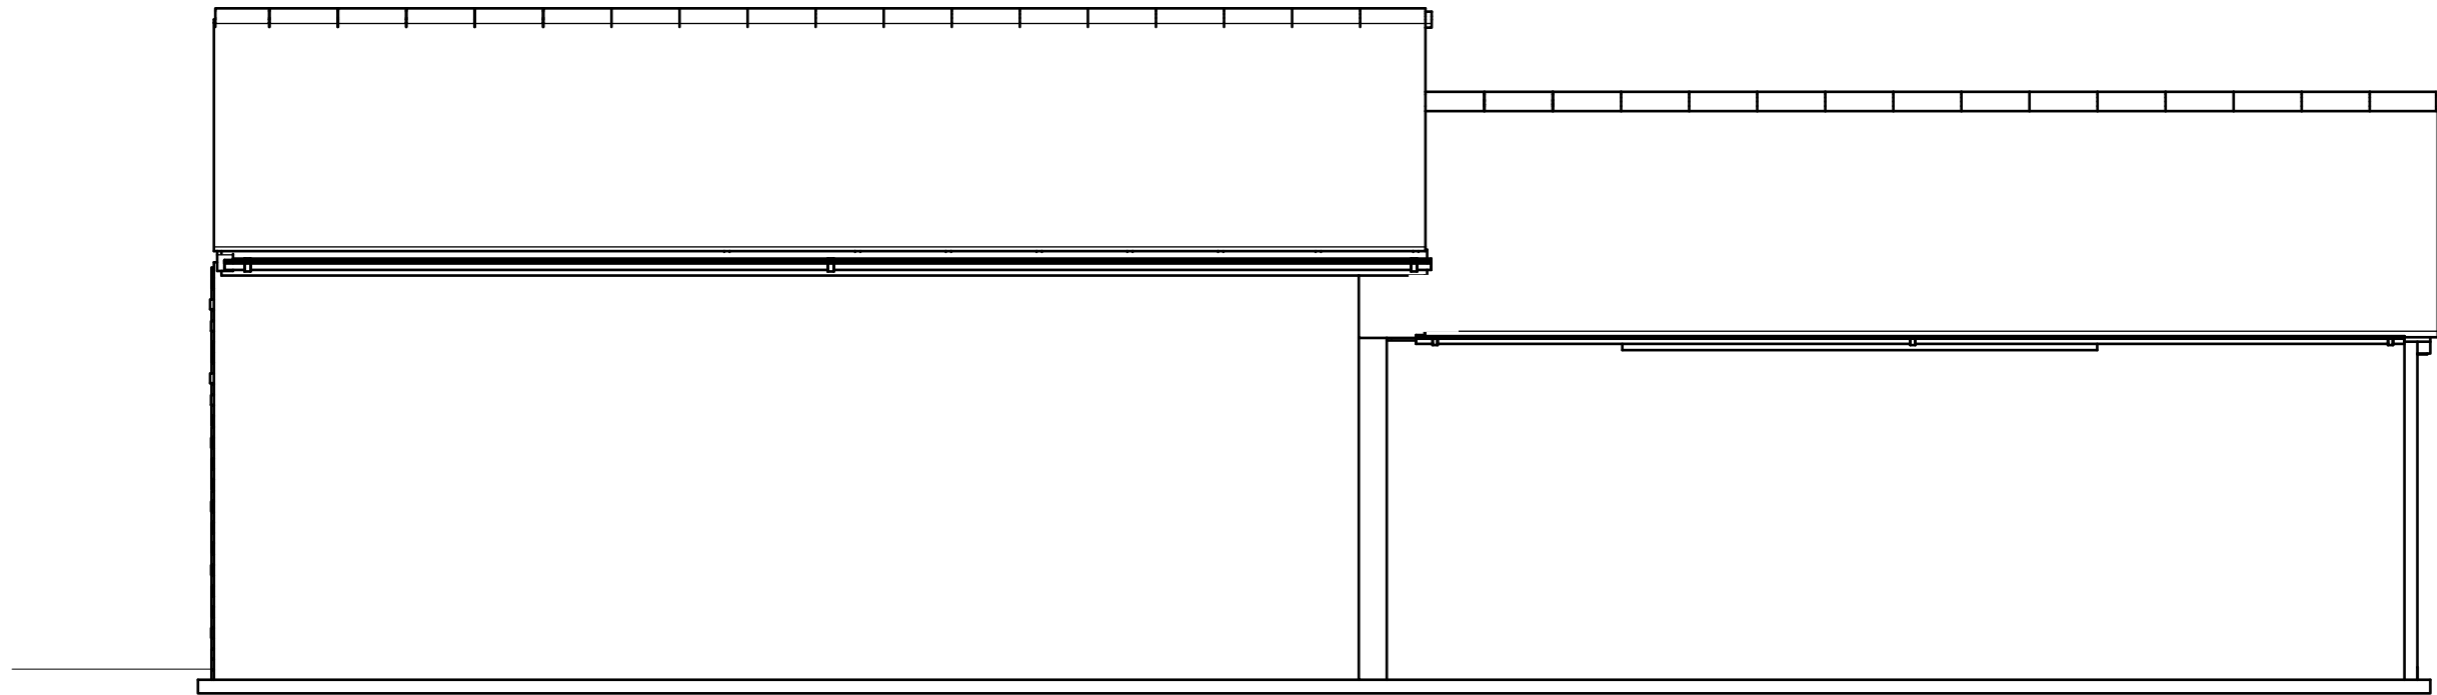

REAR ELEVATION SCALE 1:50