




Side Elevation  
Scale 1:100




Side Elevation  
Scale 1:100



Rear Elevation  
Scale 1:100

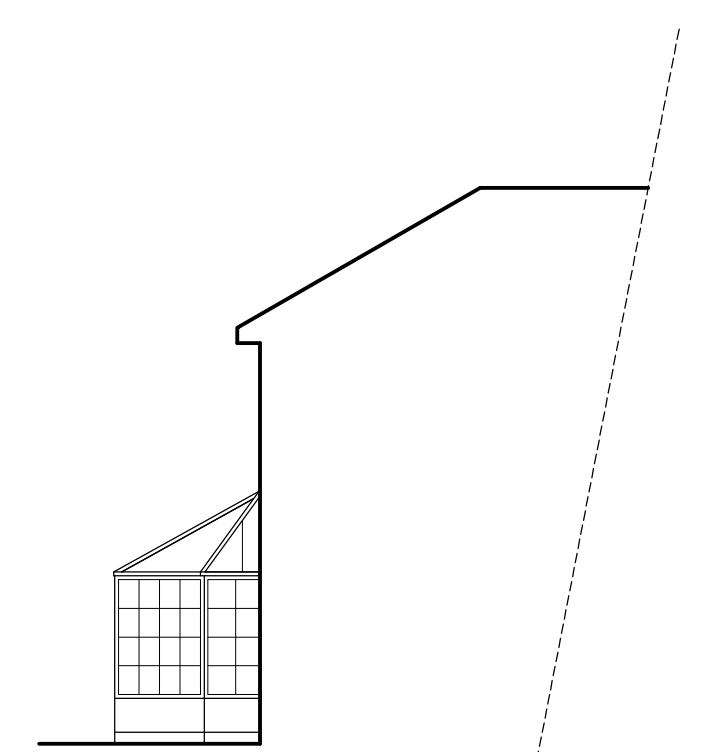

Side Elevation  
Scale 1:100

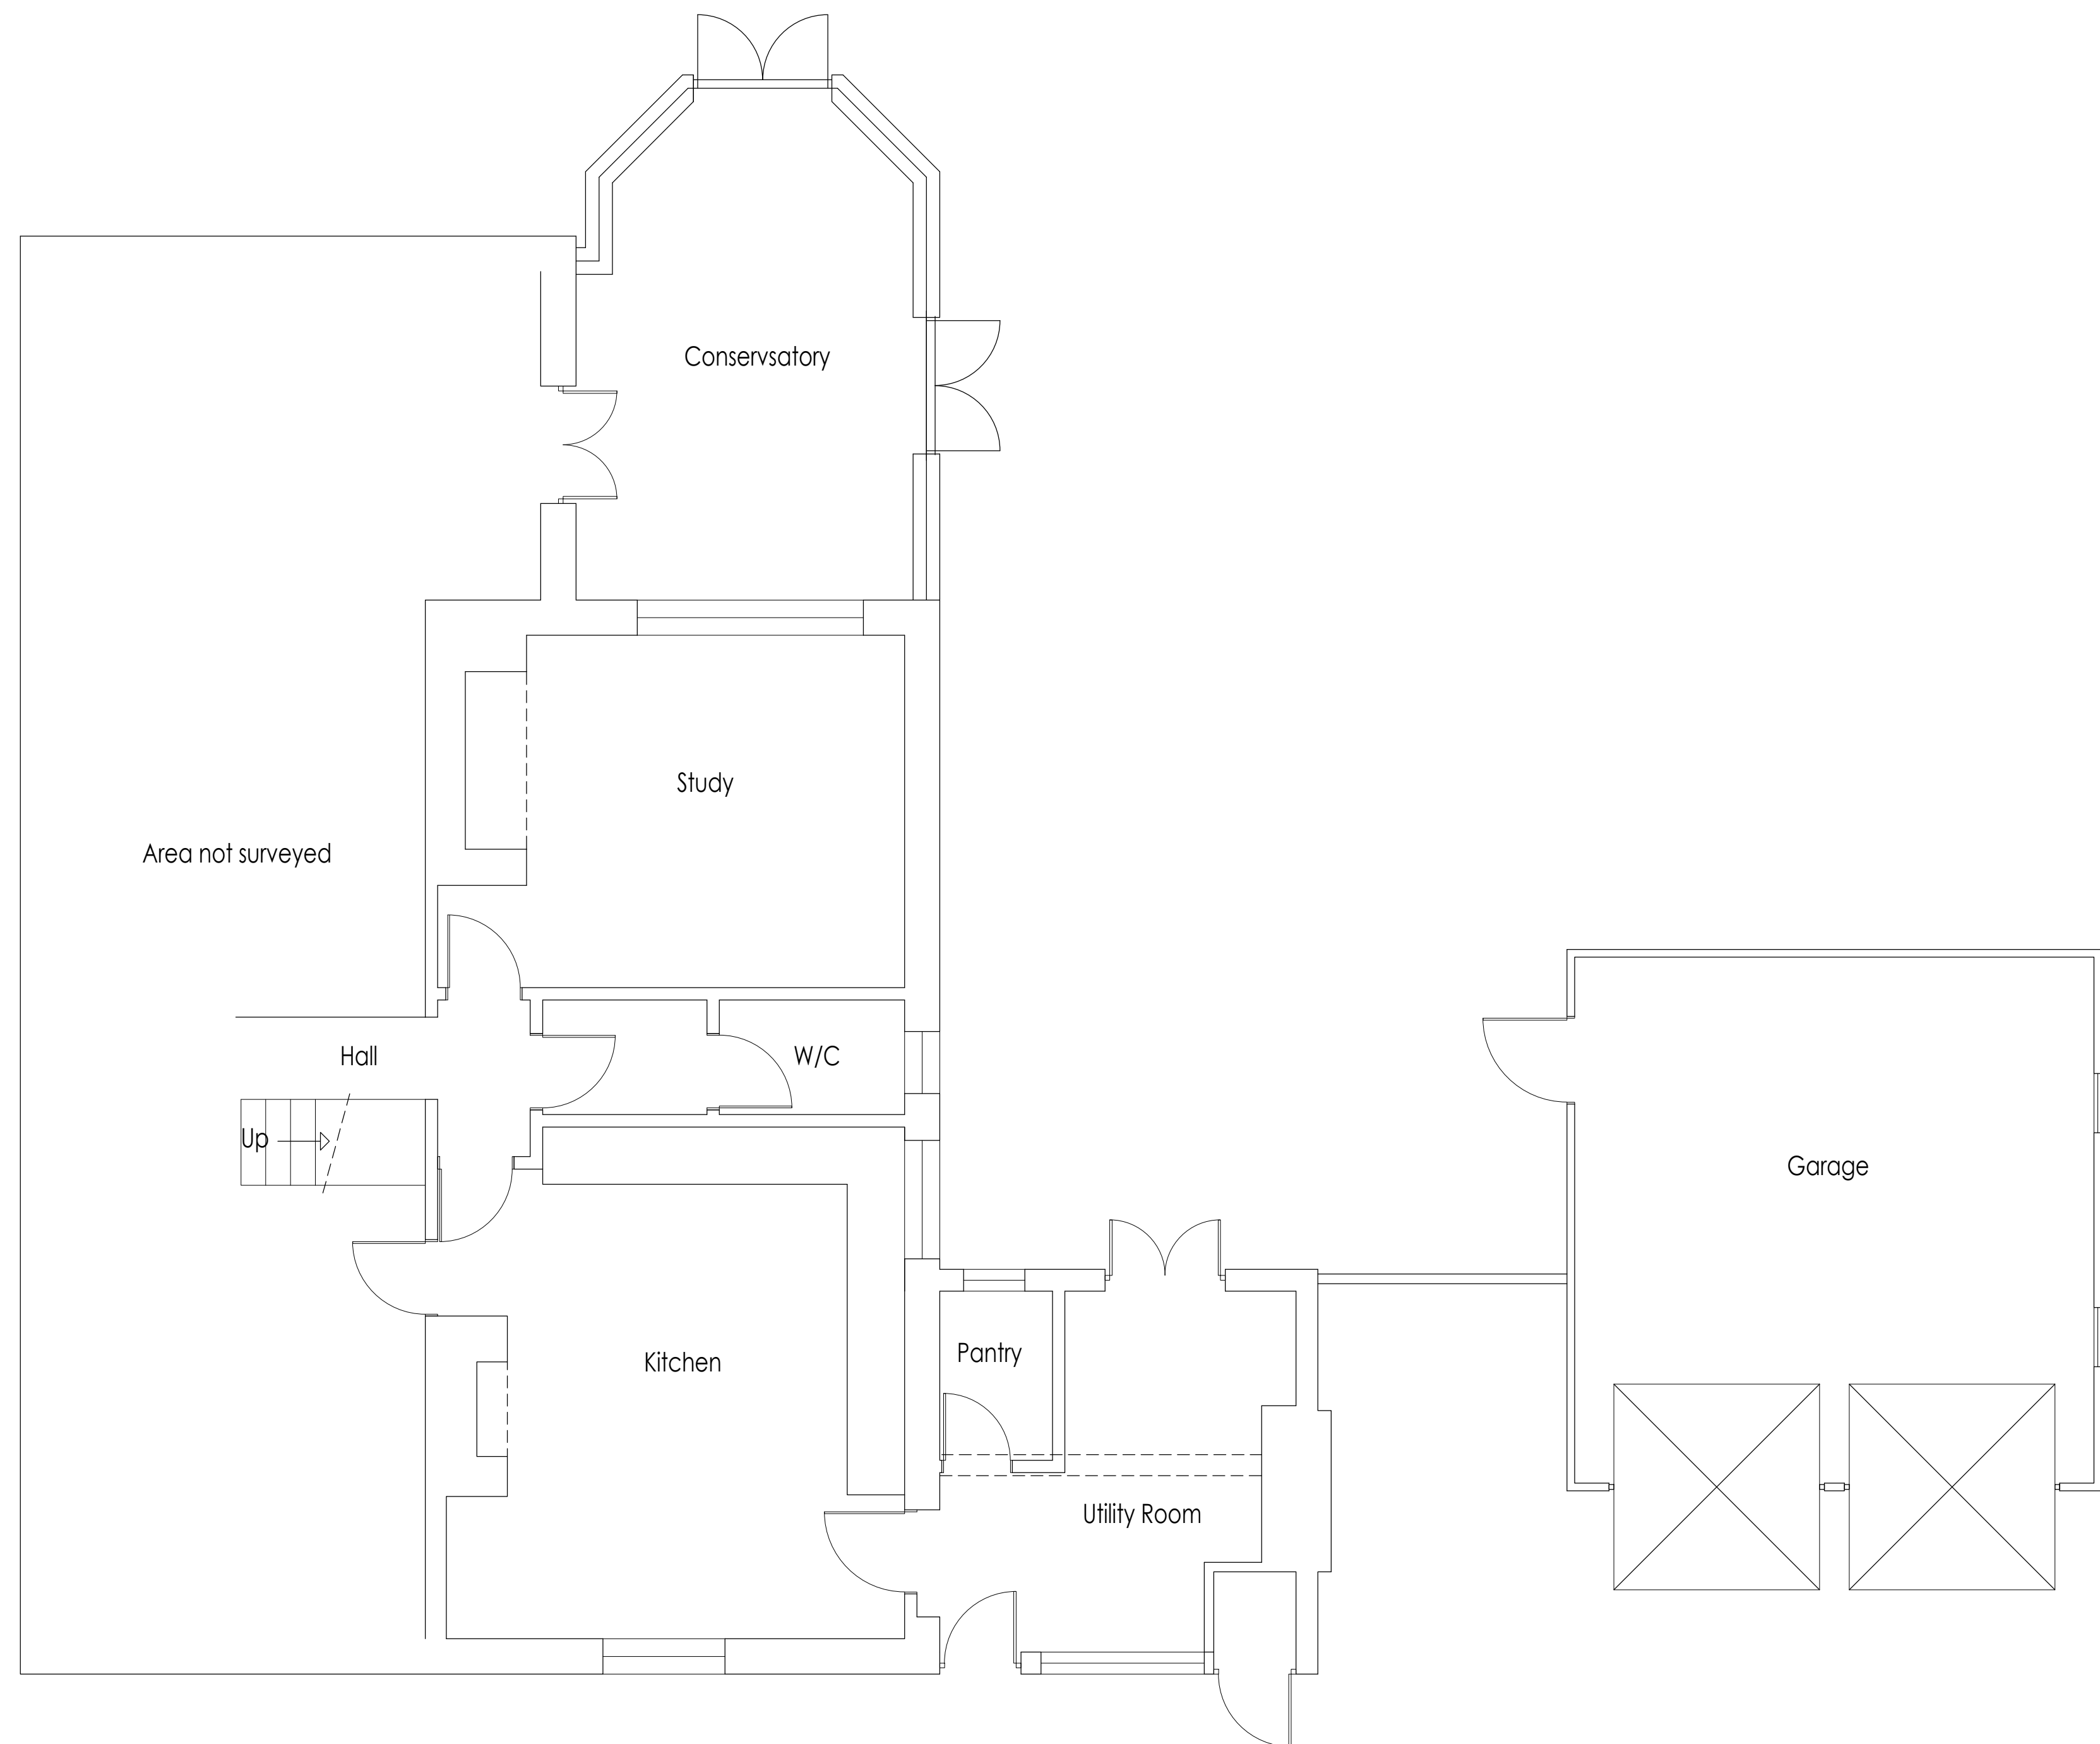

Ground Floor Plan  
Scale 1:50


**Whymark & Moulton**  
 Chartered Surveyors &  
 Building Engineers  
 14 Cornard Road, Sudbury,  
 Suffolk. CO10 2XA  
 Tel: 01787 371371

Project **GIFFORDS HALL**  
**HARTEST**  
**IP29 4EX**  
**AS EXISTING**

Scale **1:50, 1:100** Date **OCTOBER 2021**

Drawing No **21/143 - 04**

Amendments