





Side Elevation

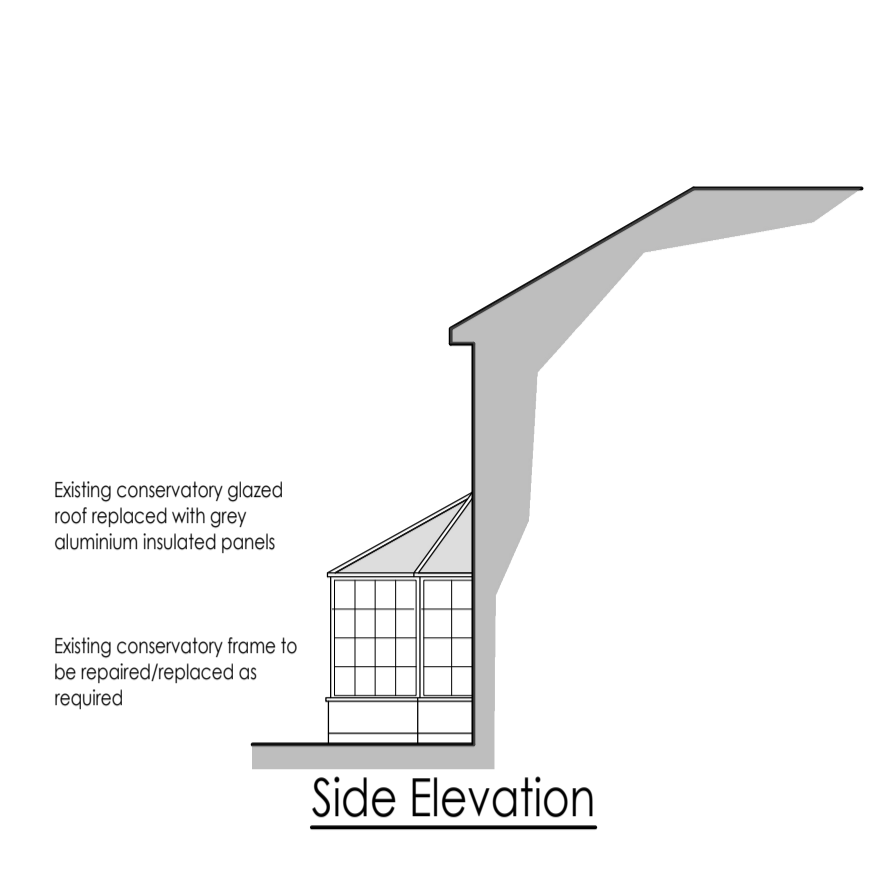

Side Elevation

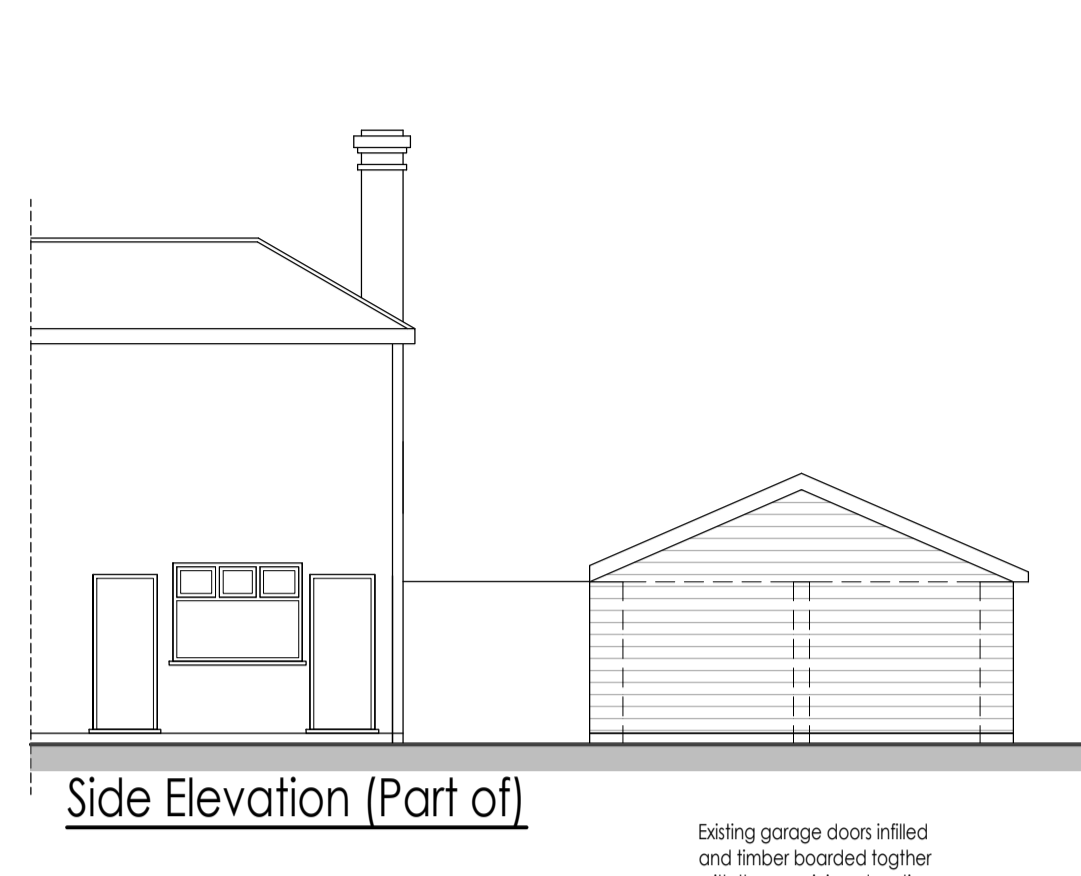


Side Elevation (Part of)



Rear Elevation



Side Elevation

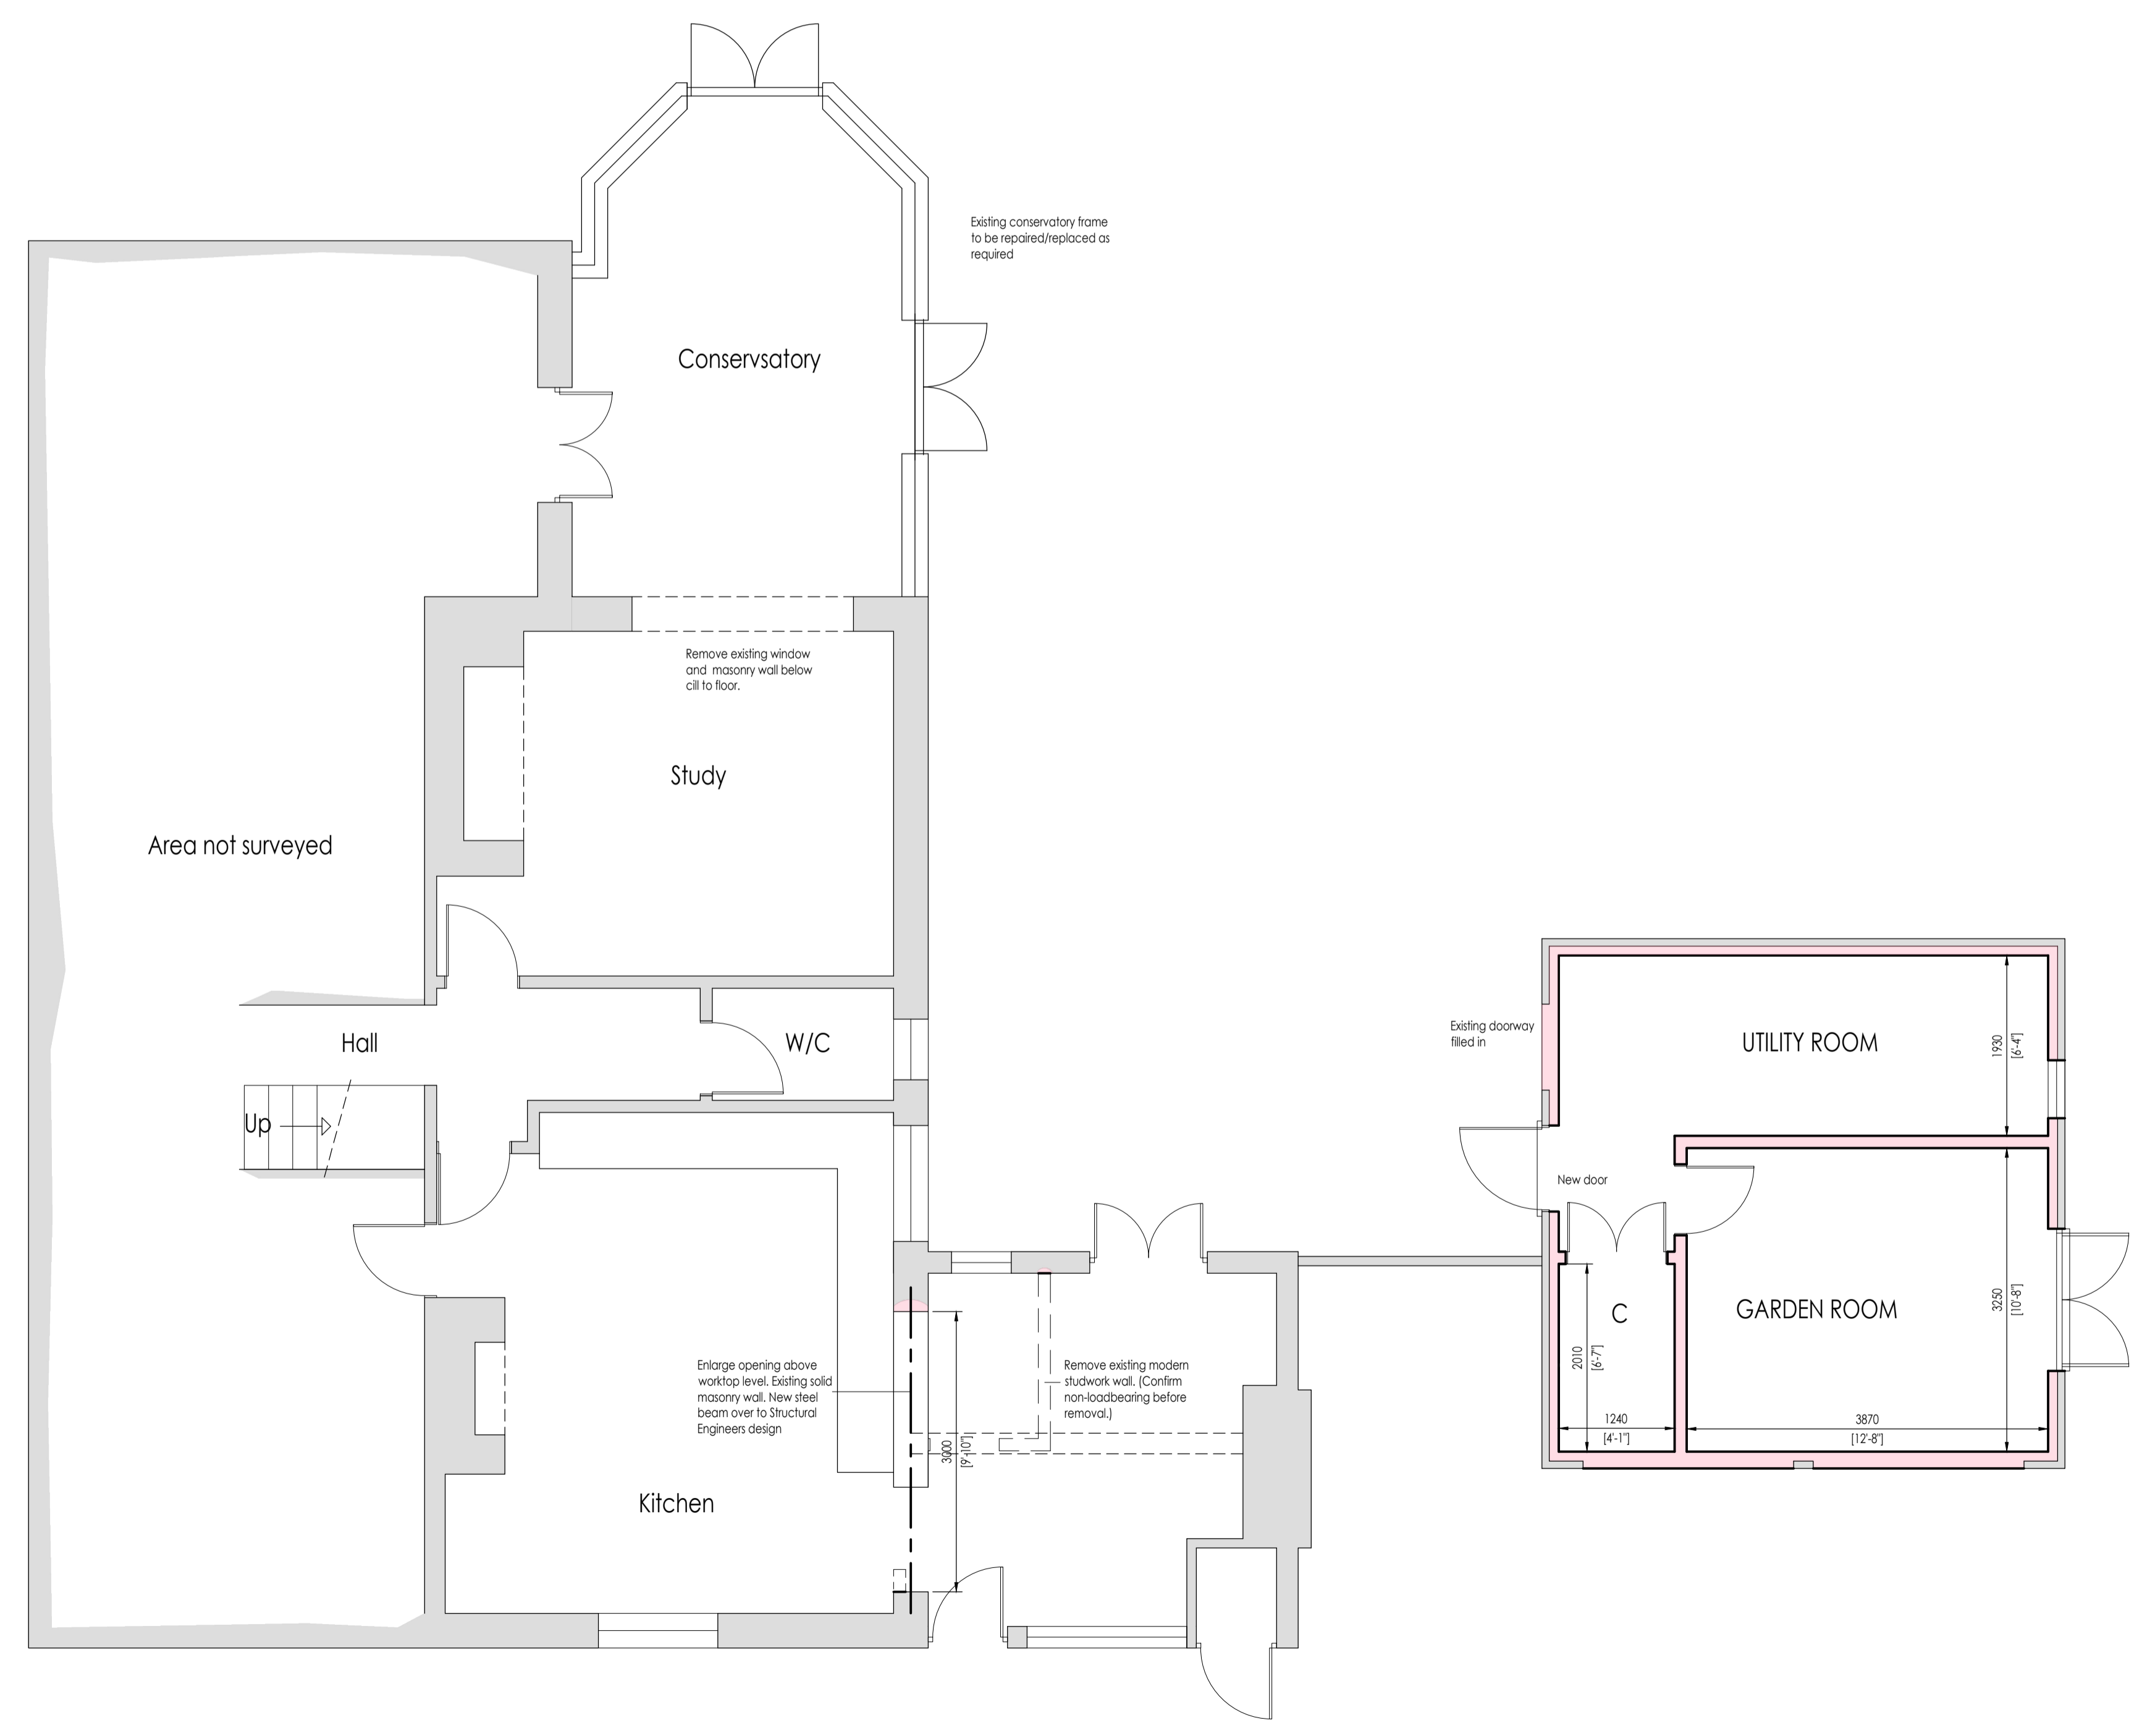

Ground Floor Plan

Whymark & Moulton
Chartered Surveyors & Building Engineers
14 Cornard Road, Sudbury, Suffolk. CO10 2XA
Tele: 01787 371371

Project **GIFFORDS HALL
HARTEST
IP29 4EX**

PROPOSED EXTENSION AND ALTERATIONS

Scale **1:50, 1:100** Date **JAN 2022**

Drawing No **21/143 - 05B**

Amendments
A May 2022 Covered link removed
B March 2023 Opening to conservatory amended. Conservatory roof materials amended