



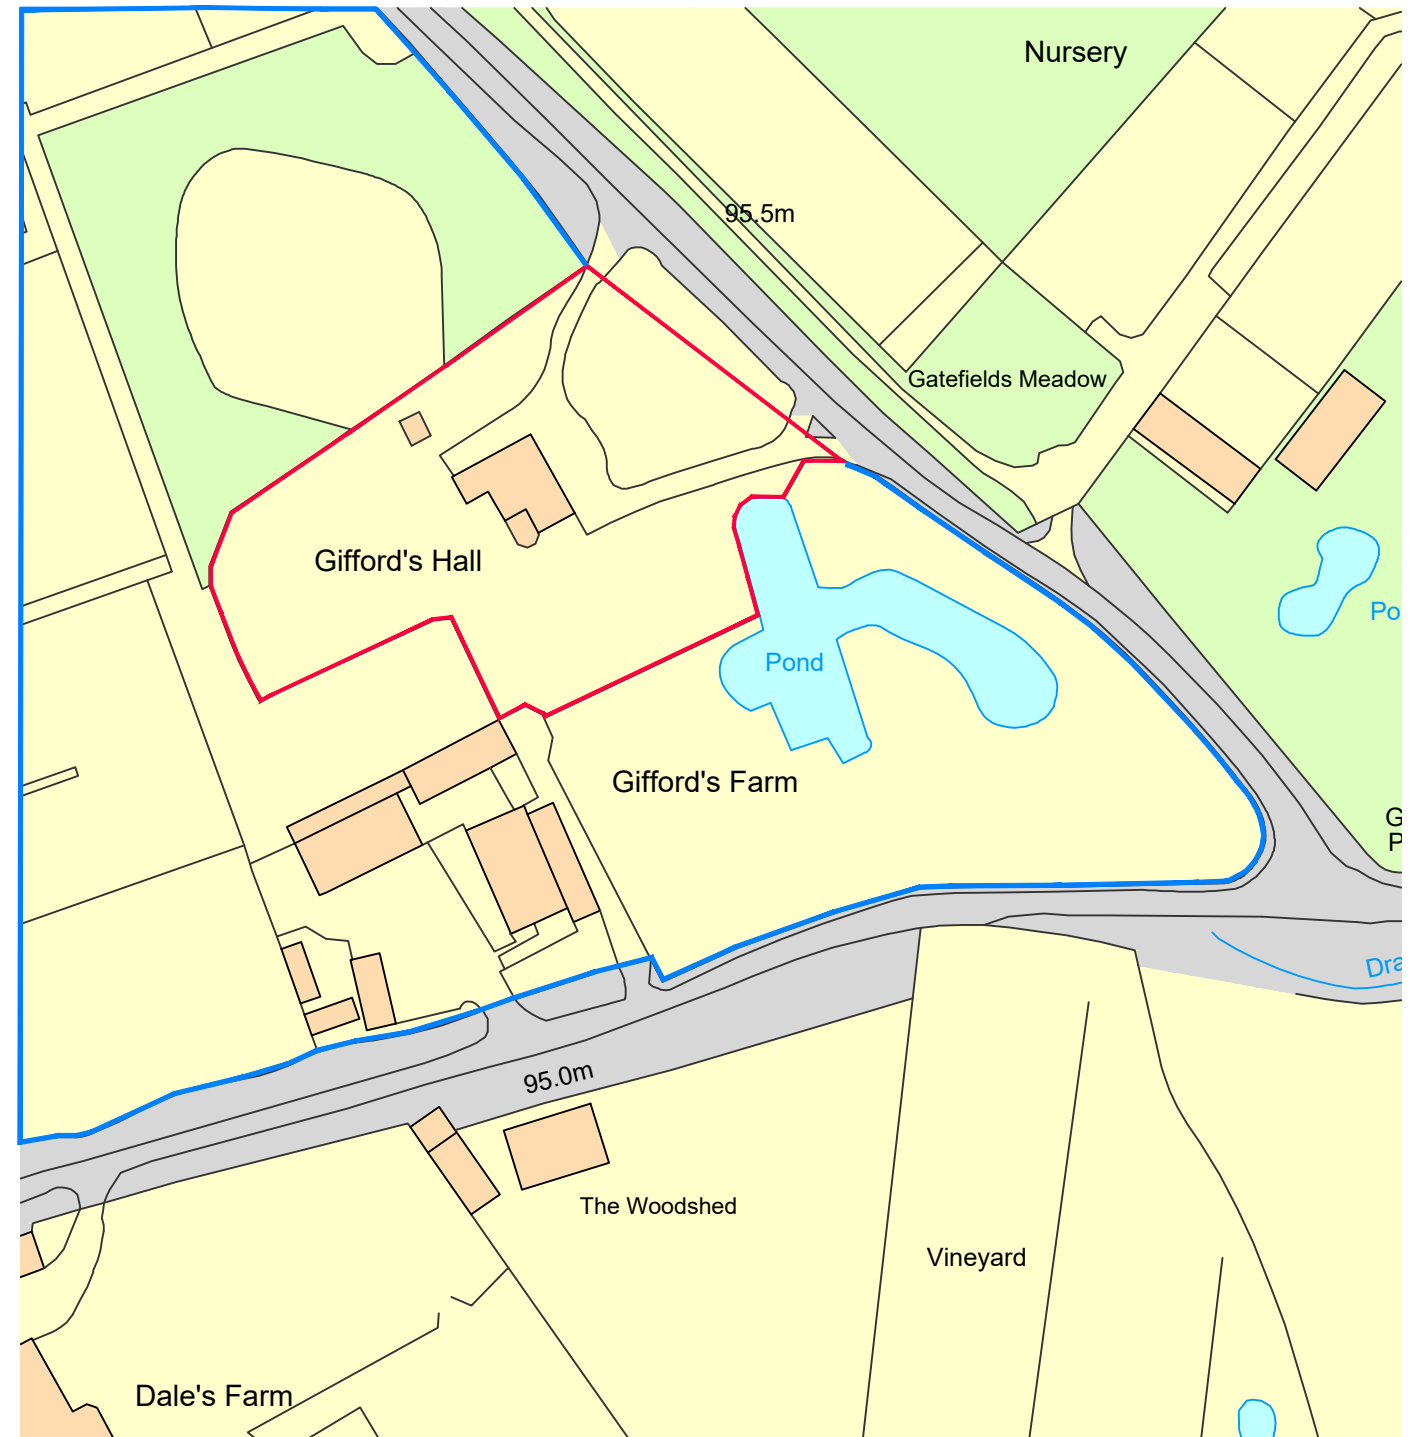

SITE PLAN


Scale 1:500 (m)

 

0022432

LOCATION PLAN

Scale 1:1250 (m)

 

Project

**GIFFORDS HALL  
HARTEST  
IP29 4EX**

**SITE AND LOCATION PLANS**

Amendments

A May 2022 Covered link removed

Scale **1:500, 1:1250**

Date **Jan 2022**

Drawing No **21/143-06A**



**Whymark & Moulton**

Chartered Surveyors &  
Building Engineers

14 Cornard Road, Sudbury,  
Suffolk. CO10 2XA

Tele: 01787 371371