



East Elevation 1 - 5

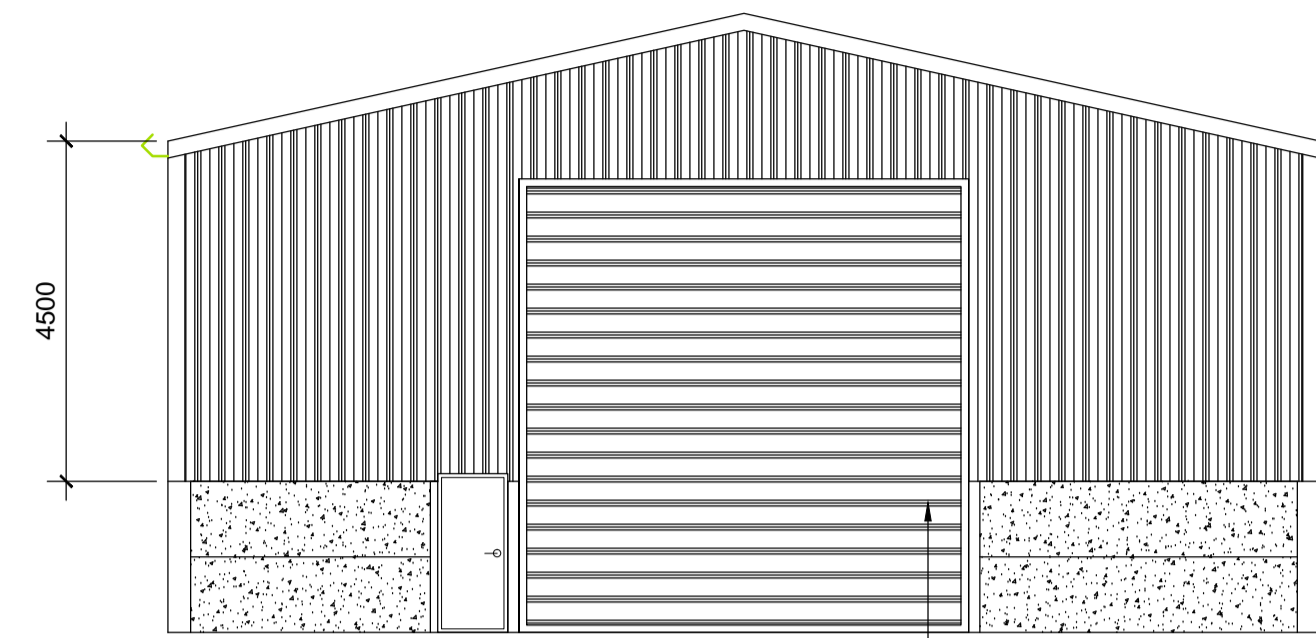


North Elevation 1 - 10

1 No galvanized steel roller shutter door 6m x 6m. Supplied and fitted by others

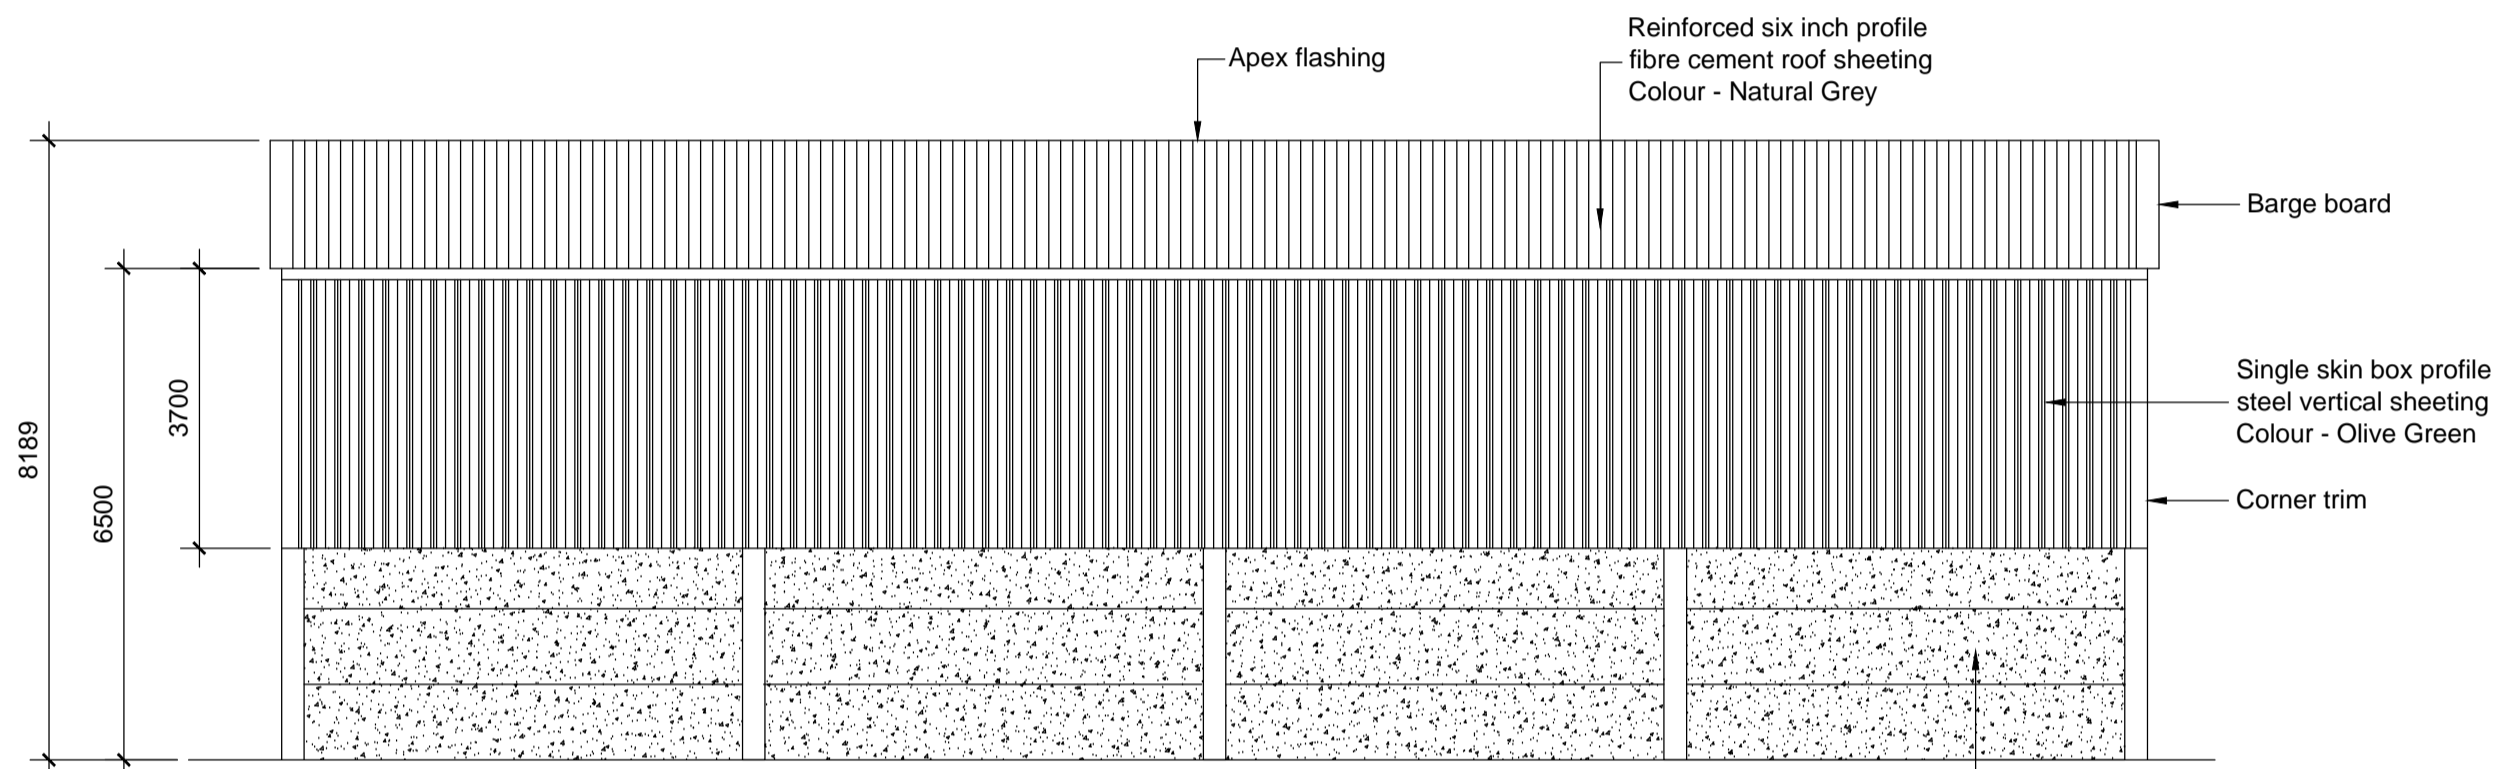

West Elevation 6 - 10

Pre-stressed reinforced concrete wall panels 3m high, supplied and fitted by others

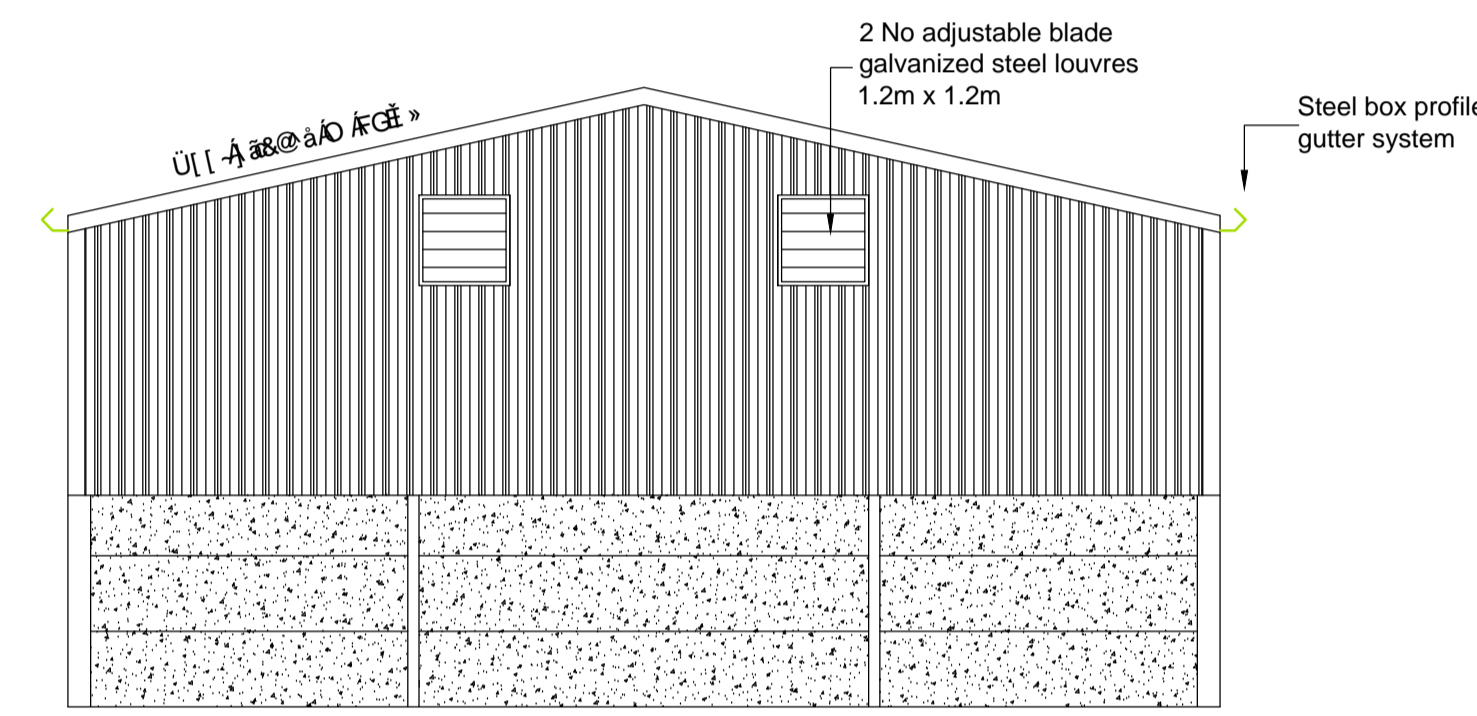


South Elevation 5 - 6


2 No adjustable blade galvanized steel louvres 1.2m x 1.2m

Steel box profile gutter system

Proposed Elevations
Scale: 1:100

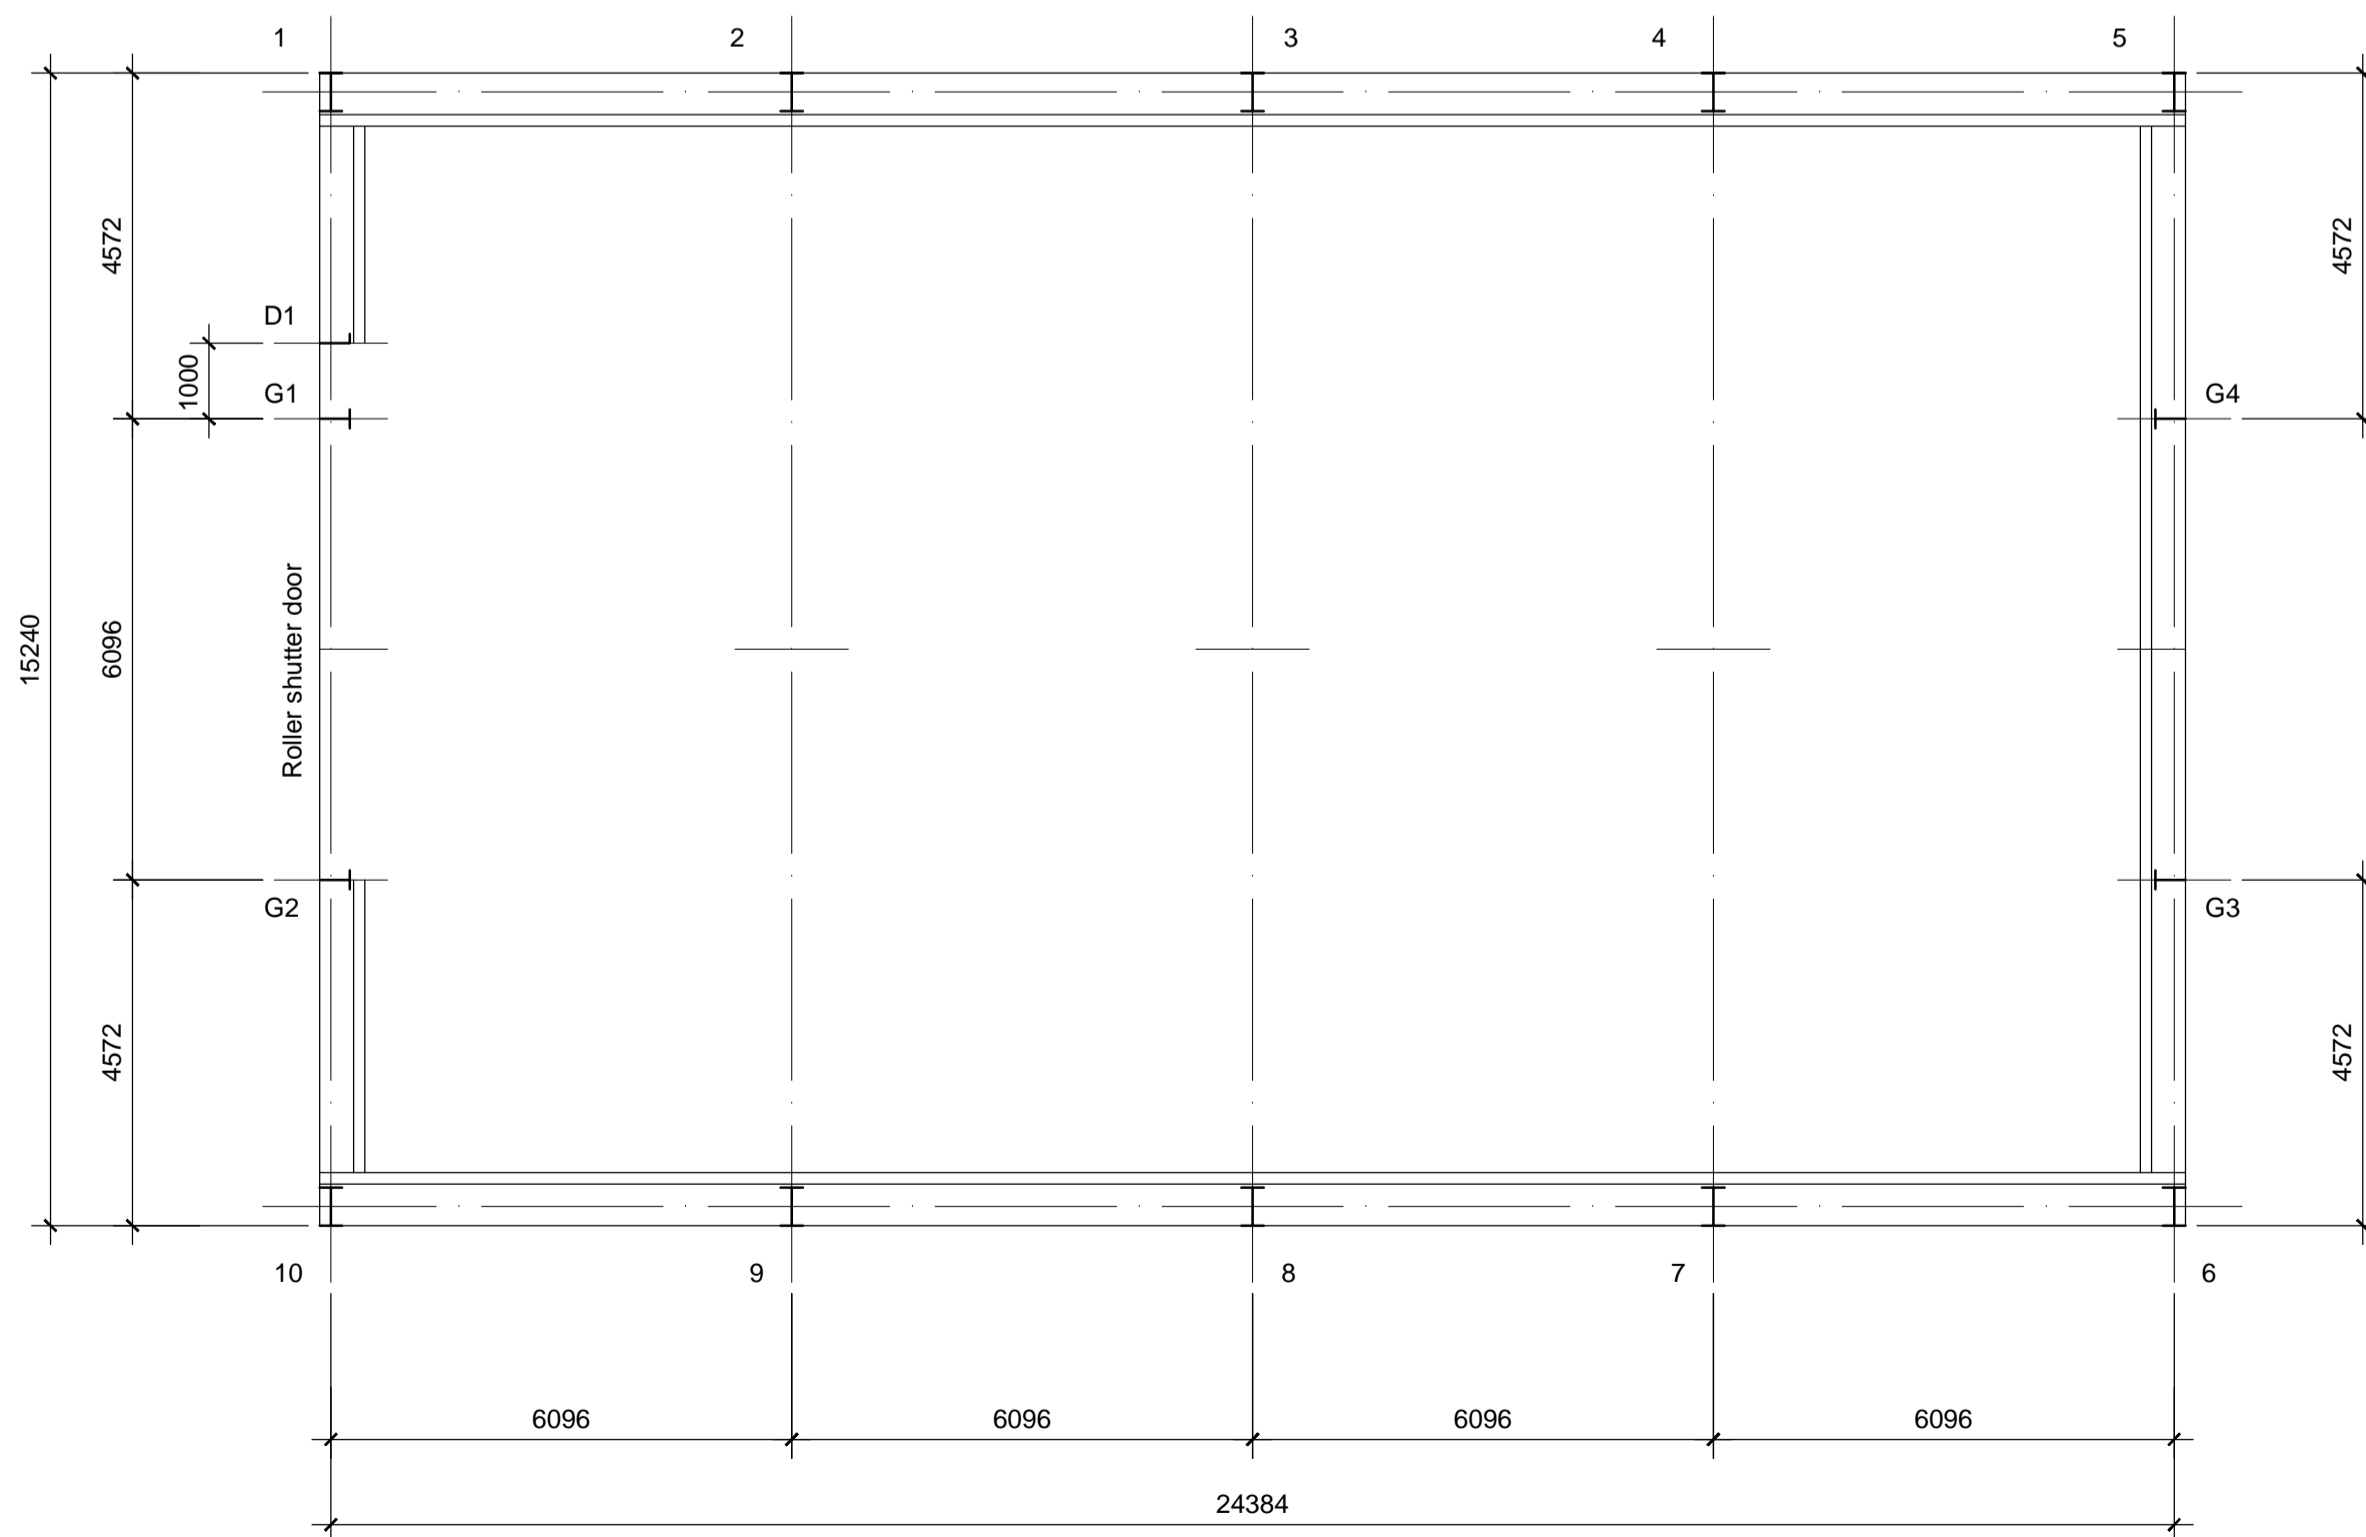

Proposed Ground Floor Plan
Scale: 1:100

 

Nick Peasland		<i>ARCHITECTURAL SERVICES</i>
Belmont House, Hall Street, Long Melford, Sudbury, Suffolk, CO10 9JF Tel: 07966 152864 Fax: 01787 211898 Email: info@nickpeasland.co.uk		
Client: Melton Brothers		
Project: Proposed Grain Store Potters Farm, Henley, Ipswich, Suffolk, IP6 0SG		
Subject: Proposed Floor Plans And Elevations		
DRAWN	MJM	REVISIONS:
DATE	April 2023	---
SCALES	As Shown	ISSUE at A1
DRAWING No. 2813/03		