



Floor Plan

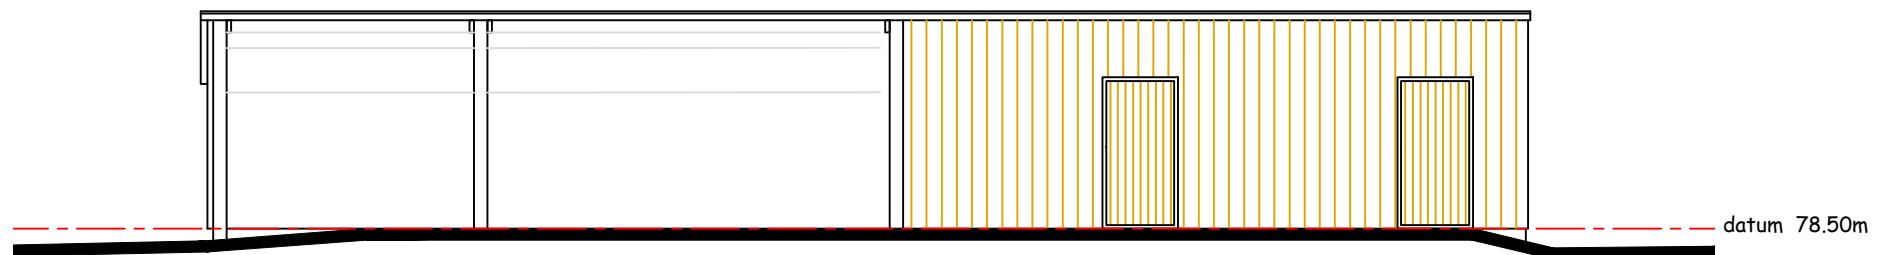


North-East Elevation

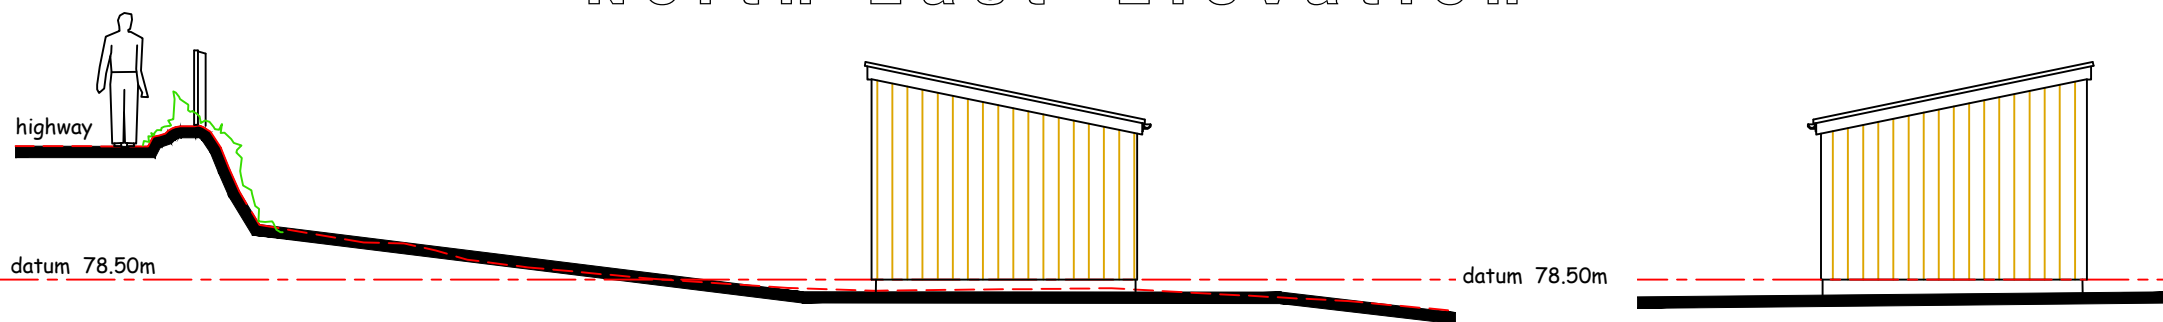


North-West

South-East

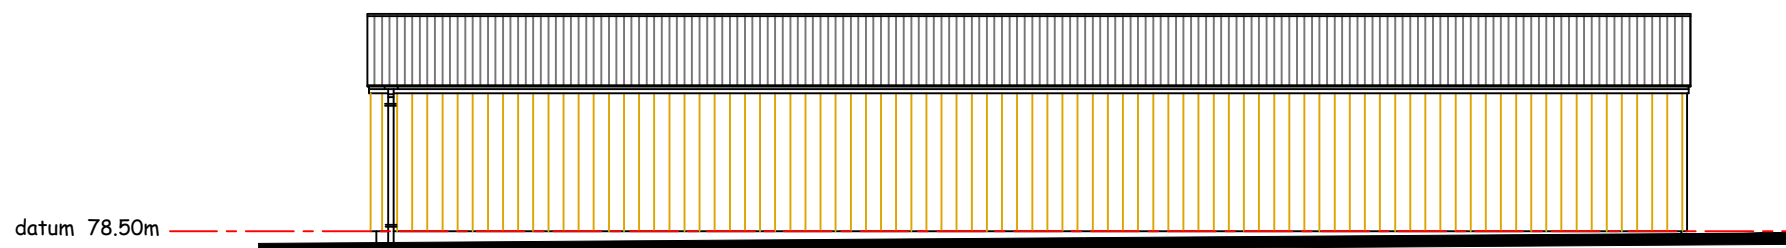


South-West Elevation

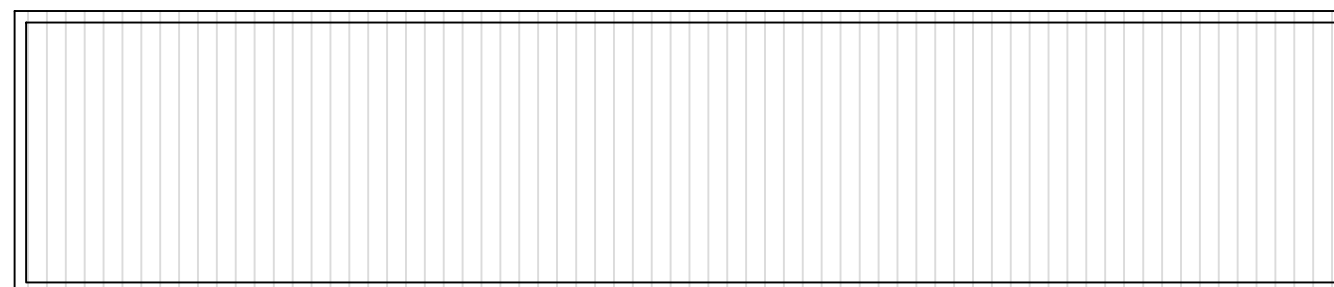

Roof Plan

Notes:-  
all dimensions are in millimetres

This drawing prepared for planning approval purposes only - refer to working drawings for all construction details

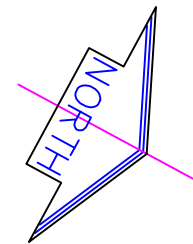

Materials Schedule

- Structure - Timber Post and Frame.
- Floor - Ground Bearing Concrete Slab (part)
- Roof - Corrugated metal roofing sheets
- Walls - full height timber vertical cladding

Amendments

- A - 26/04/23
- Stable Block Omitted

project  
Agricultural Utility Building

site address  
GR: 272550:108238  
Lapford  
Credton  
Devon.

drawing title  
Floor Plans and Elevations  
AS EXISTING

 E. J. Taylor  
Architectural Surveyors

E. J. Taylor AssocRICS  
Linhay, Morchard Bishop, Credton. EX17 6NR  
t/f 01363 877 332 e-mail ejt@enctaylor.co.uk

drawing no	1726 - 03	amendment issue	<b>A</b>
scale	1:100	date	April 23
frame size	A3 <sup>bk</sup> X <sup>br</sup> E	cad	
scale	0m 1m 1:100		