


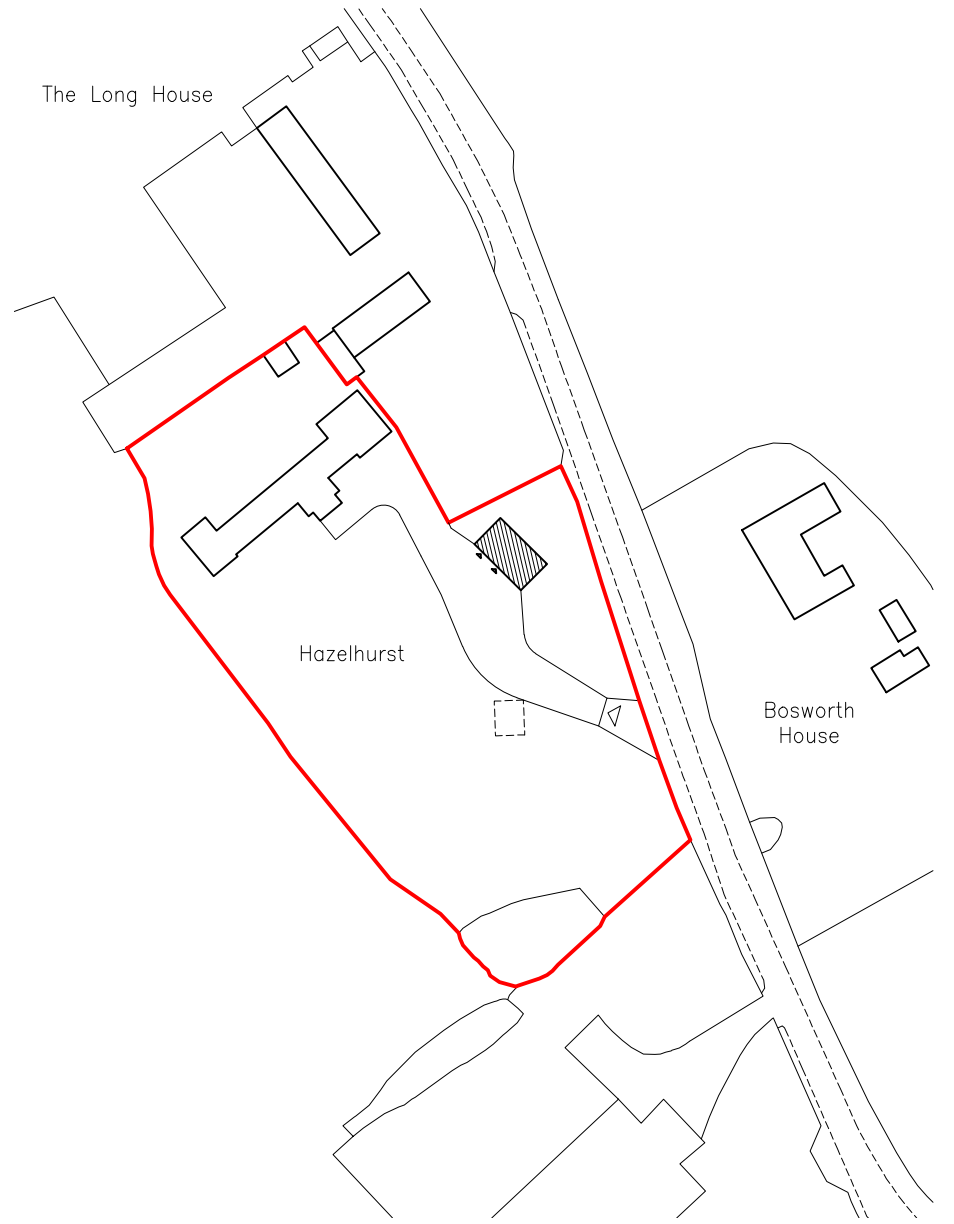


Block Plan
scale 1:500@A3



Location Plan
scale 1:1250@A3

OS MasterMap 1250/2500/10000
scale
Friday, March 17, 2023, ID:
CM-01092981
www.centremapslive.co.uk

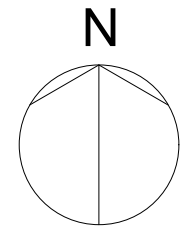

| | | | |
|--|---|--|--------------------|
| SPACE + 21 Northfield Girton Cambridge CB3 0QG (+44)07737586716 // adrivisagie@spaceplus.org.uk | Job title: Hazelhurst, Hobbles Green, Cowlinge, Newmarket, CB8 9HX | | |
| | Client: Mr S & Mrs S Wilson | Drawing title: Location and Site Plan | Date: March '23 |
| | Drawing no: 207-SP-12 | Scale: 1:1250/500@A3 | Drawn by: AV |
| | | | Rev: |