




○ Floor Plan

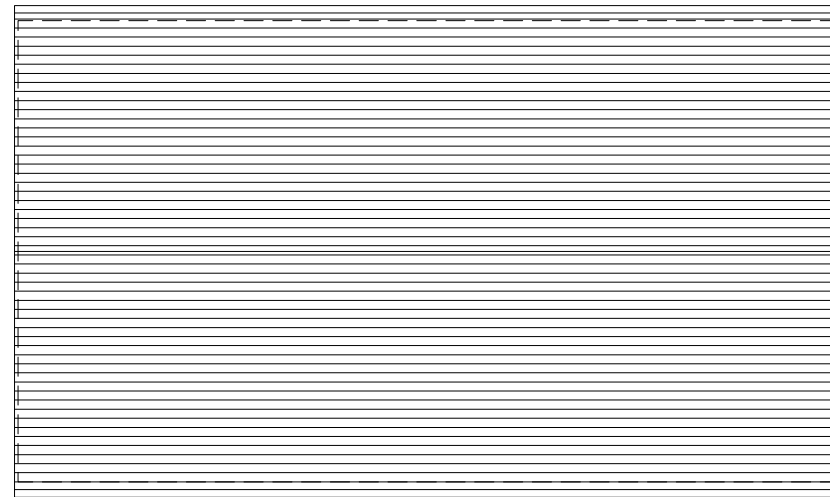


○ Roof Plan

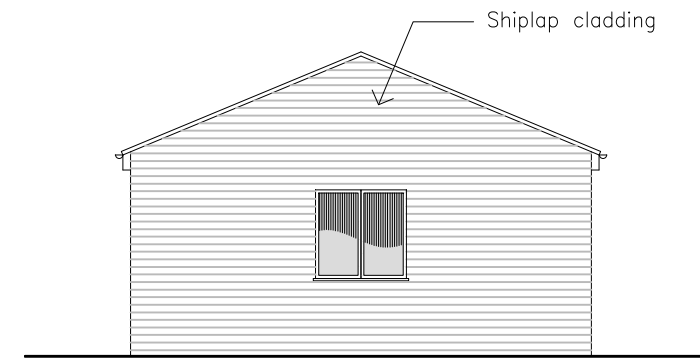

○ South Elevation

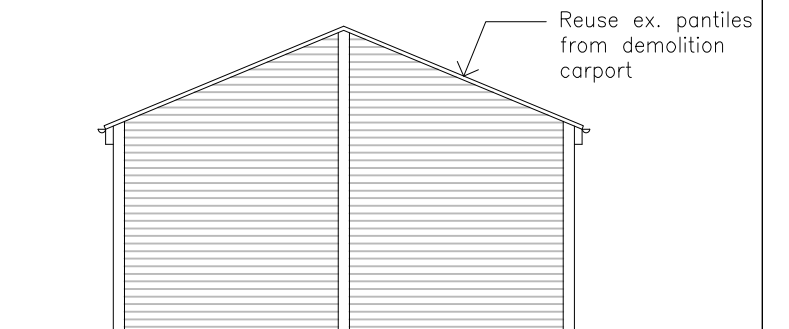


○ North Elevation

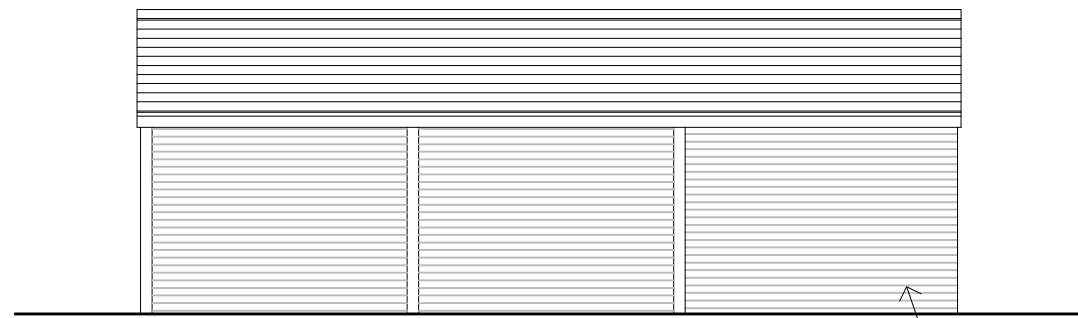


○ East Elevation

Shiplap cladding

Reuse ex. pantiles from demolition carport

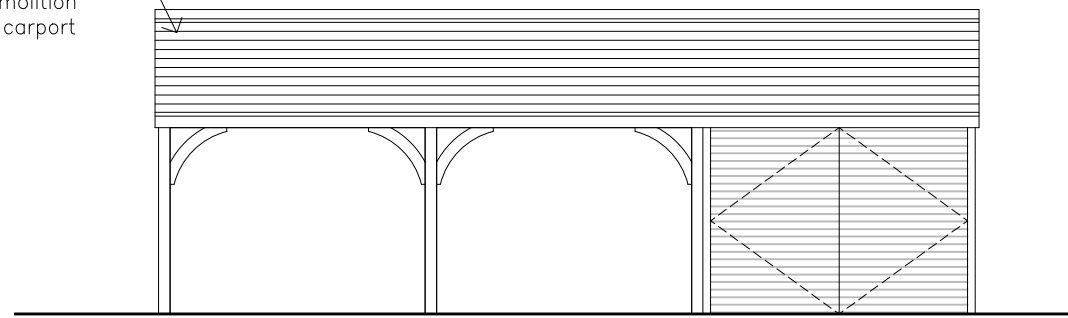

○ West Elevation

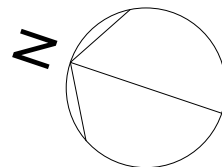

20230503 Rev C Window added to plan  
 20230403 Rev B Revised following client meeting  
 20230330 Rev A Revised following client meeting

<b>SPACE +</b> 21 Northfield Girton Cambridge CB3 0QG (+44)07737586716 // <a href="mailto:adrivisagie@spaceplus.org.uk">adrivisagie@spaceplus.org.uk</a>	Job title: Hazelhurst, Hobbles Green, Cowlinge, Newmarket, CB8 9HX		
	Client: Mr S & Mrs S Wilson	Drawing title: Proposed: Carriage House	Date: March '23
	Drawing no: 207-SP-08	Scale: 1:100@A3	Rev: C