



4 South Elevation
1 : 100




5 East Elevation
1 : 100

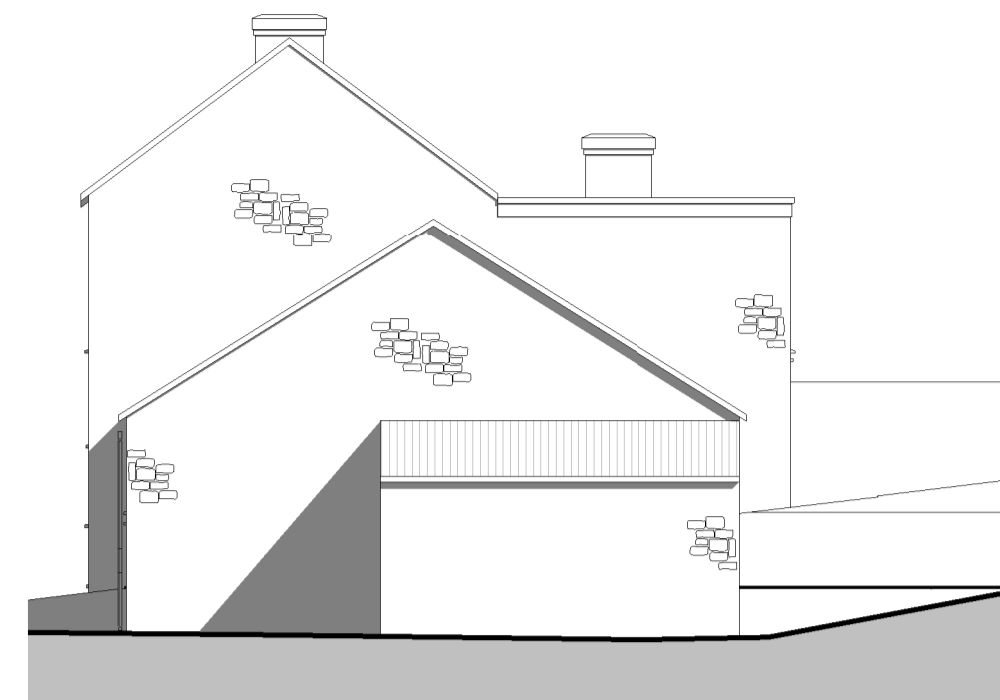


9 3D View 1

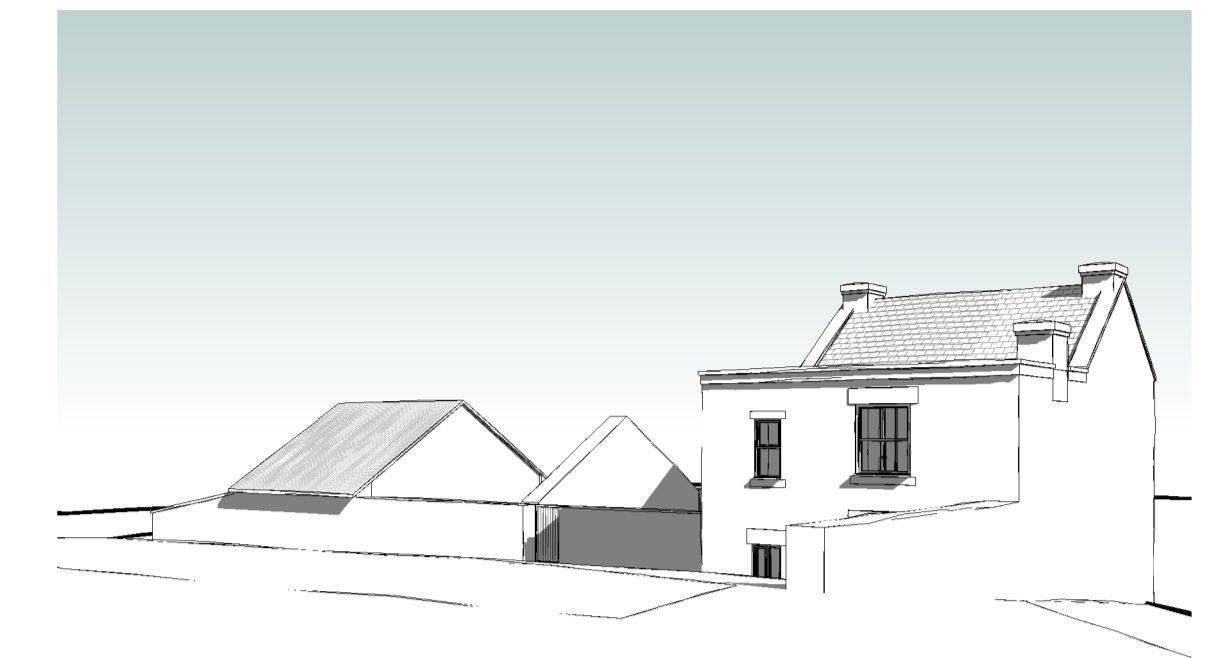


10 3D View 2

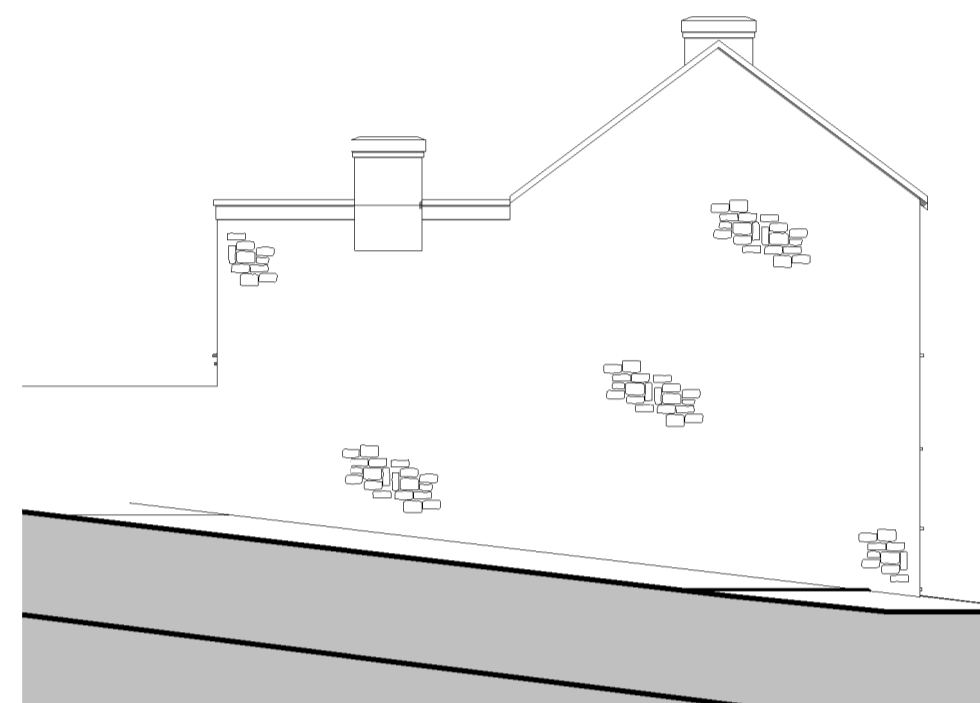


7 West Elevation
1 : 100

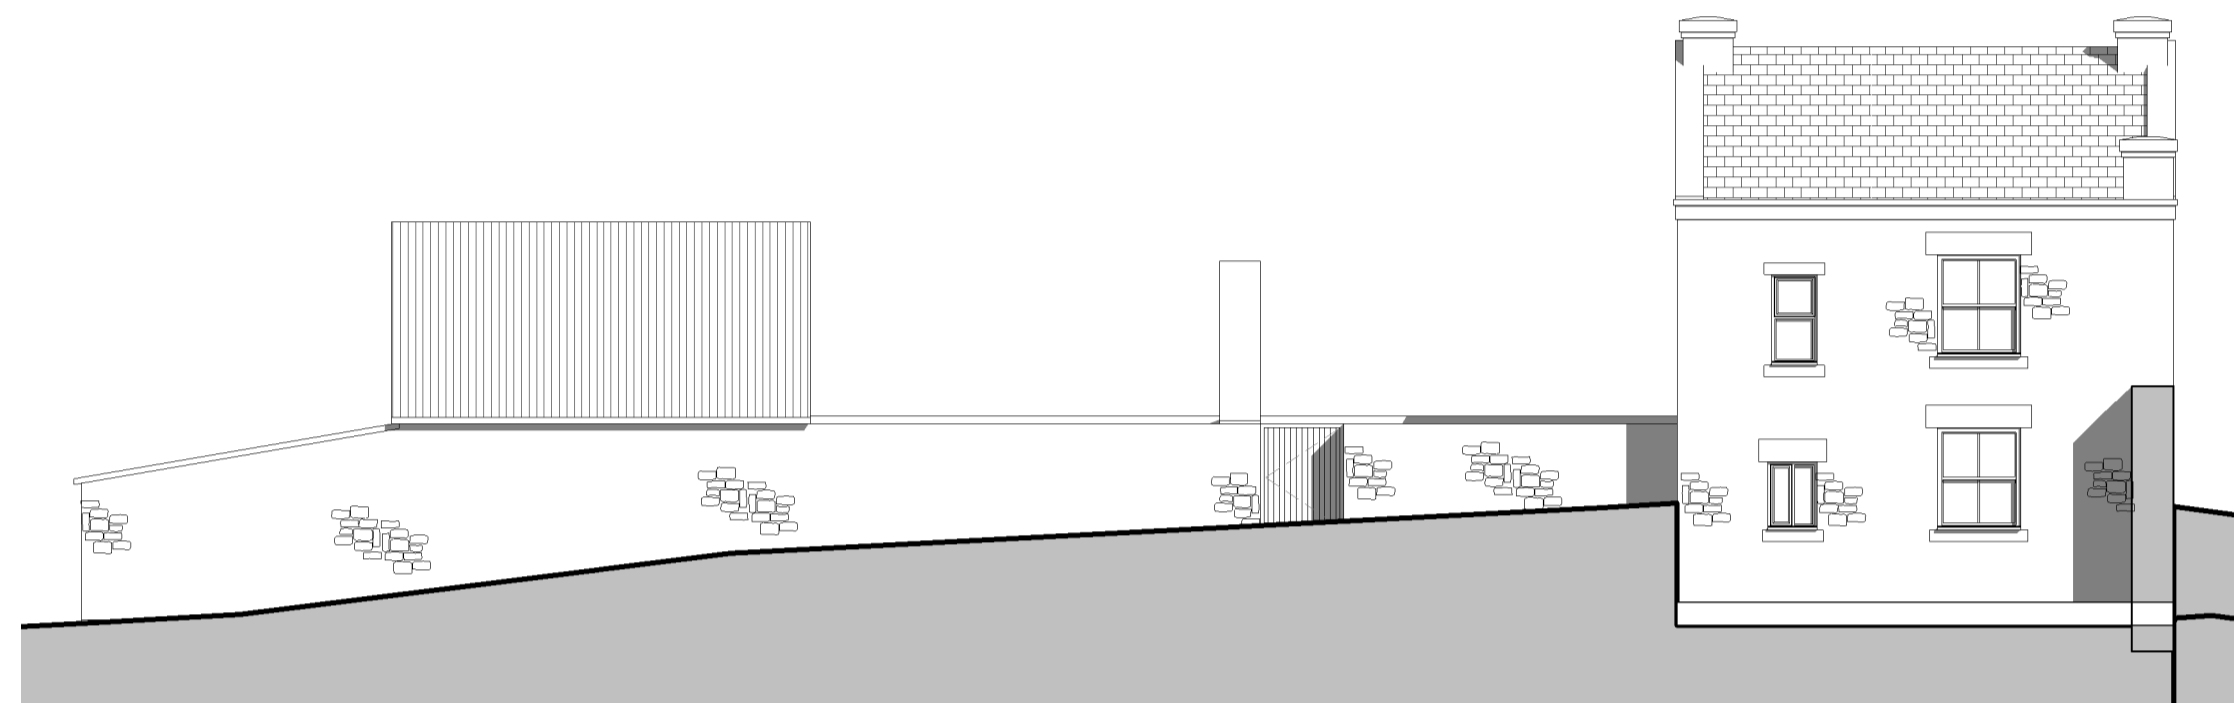


6 North Elevation
1 : 100

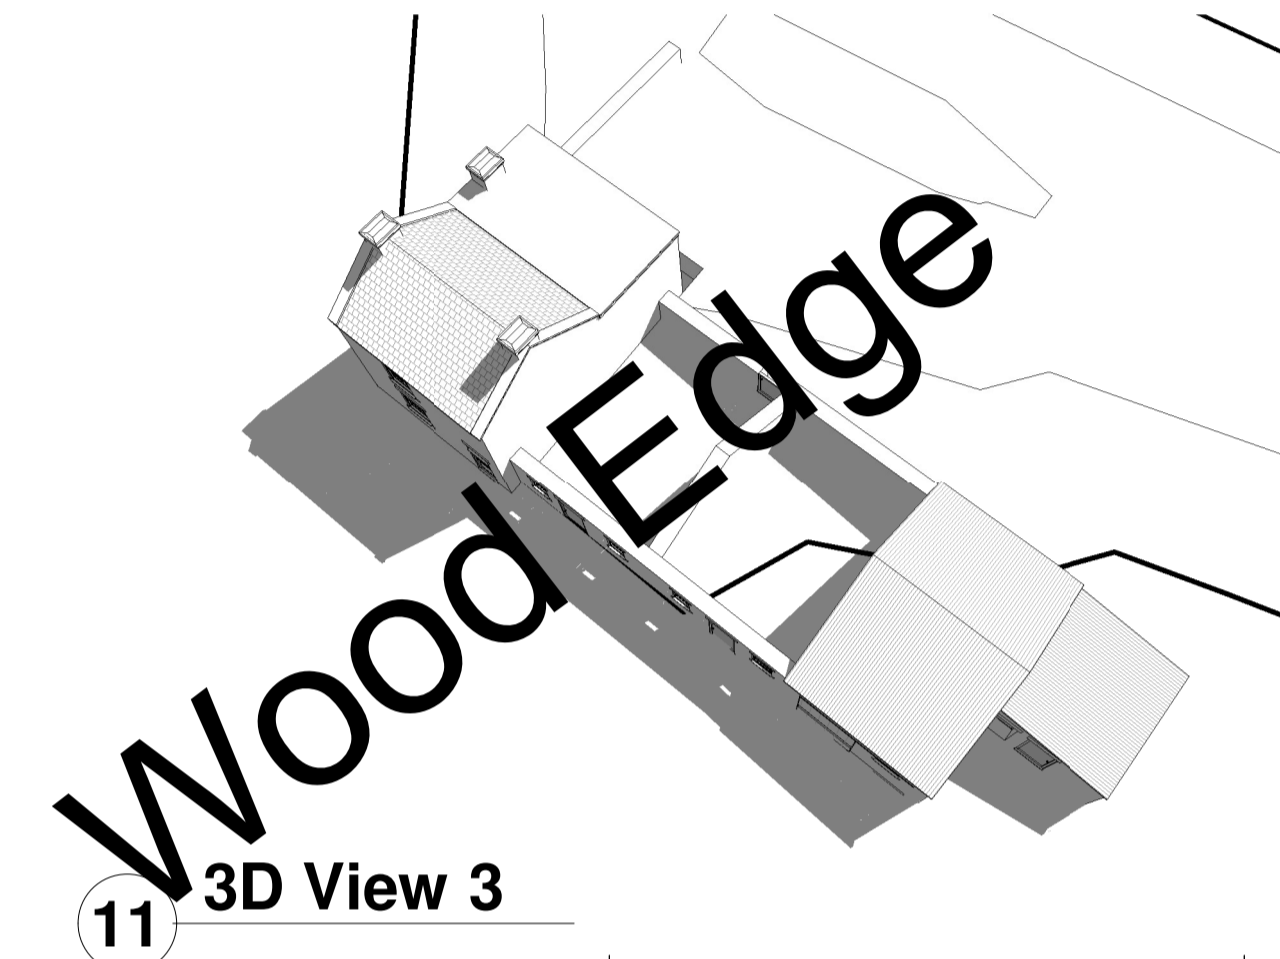


11 3D View 3

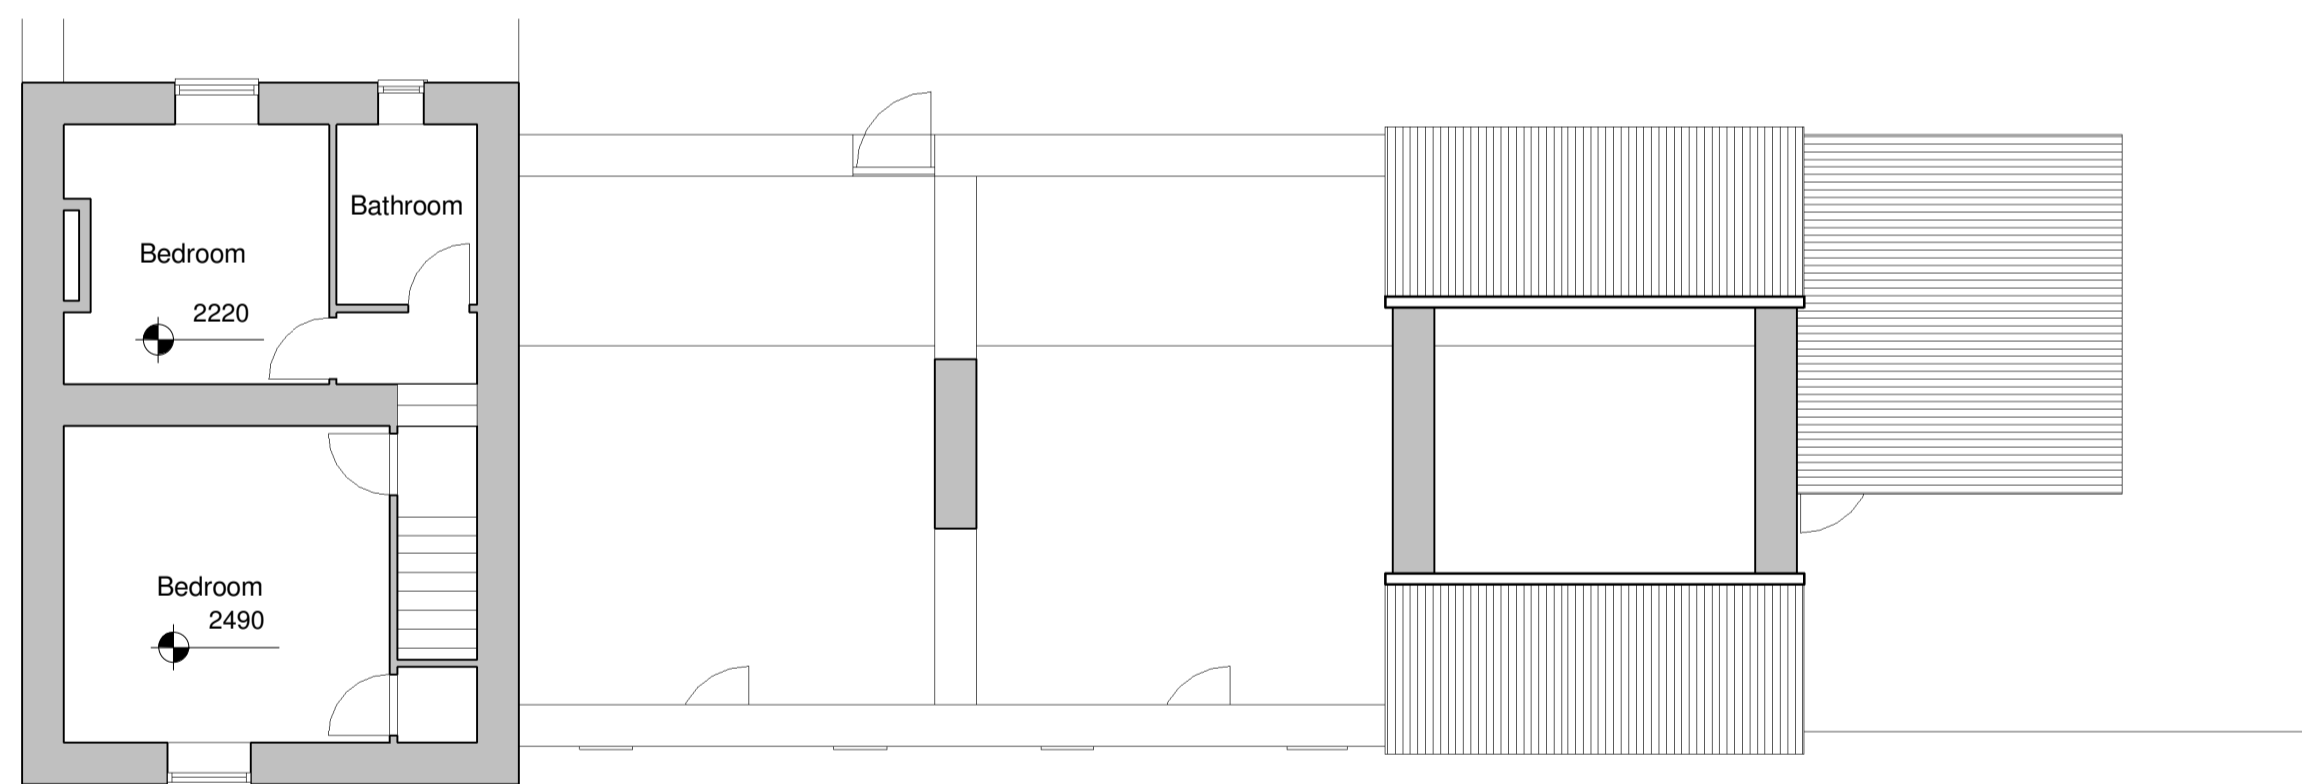


3 20 First Floor
1 : 100

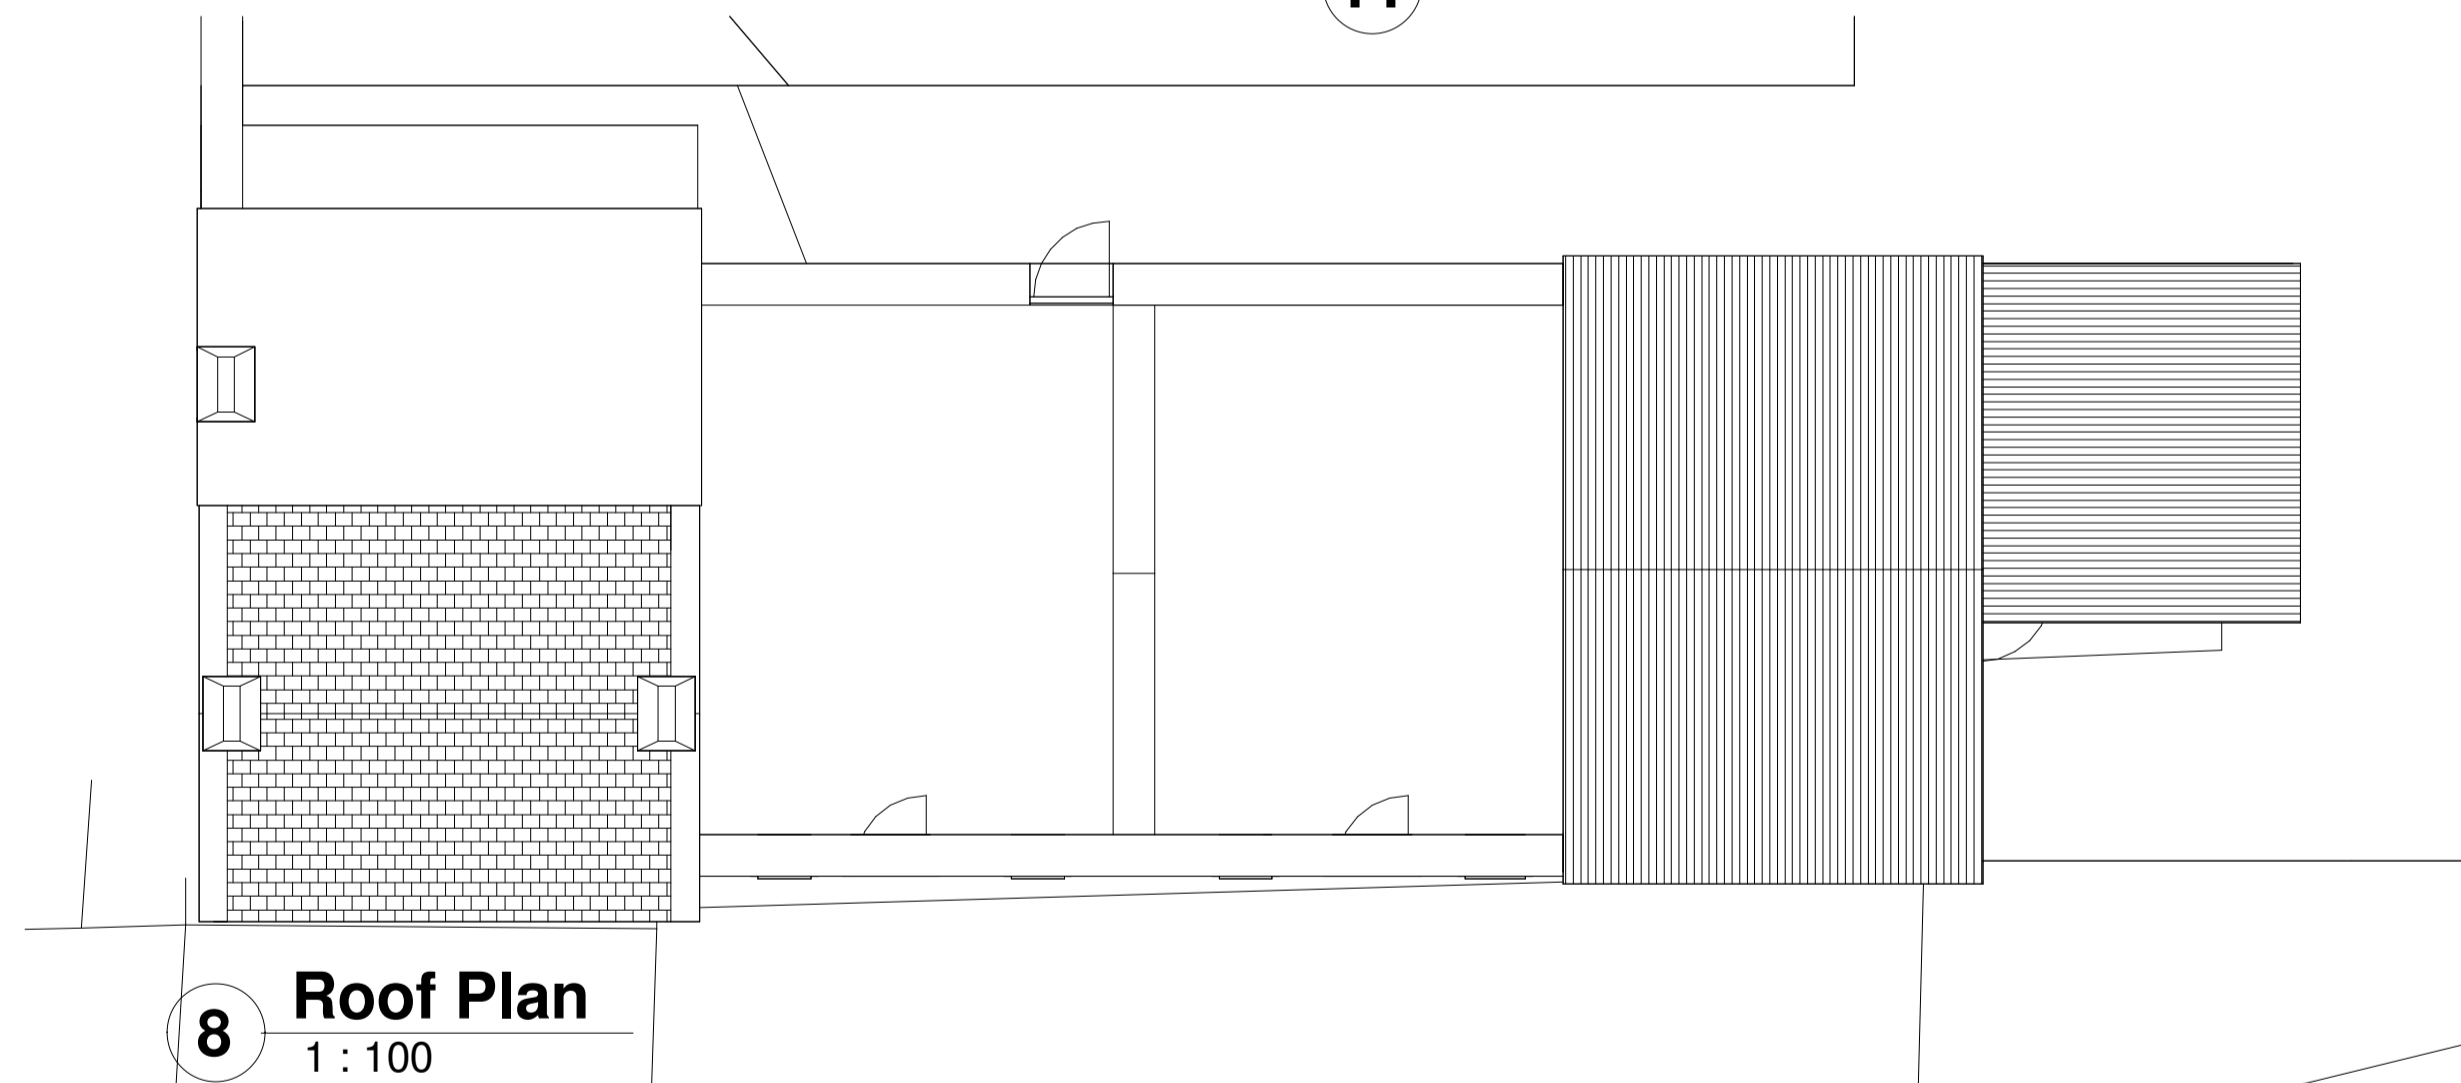

8 Roof Plan
1 : 100

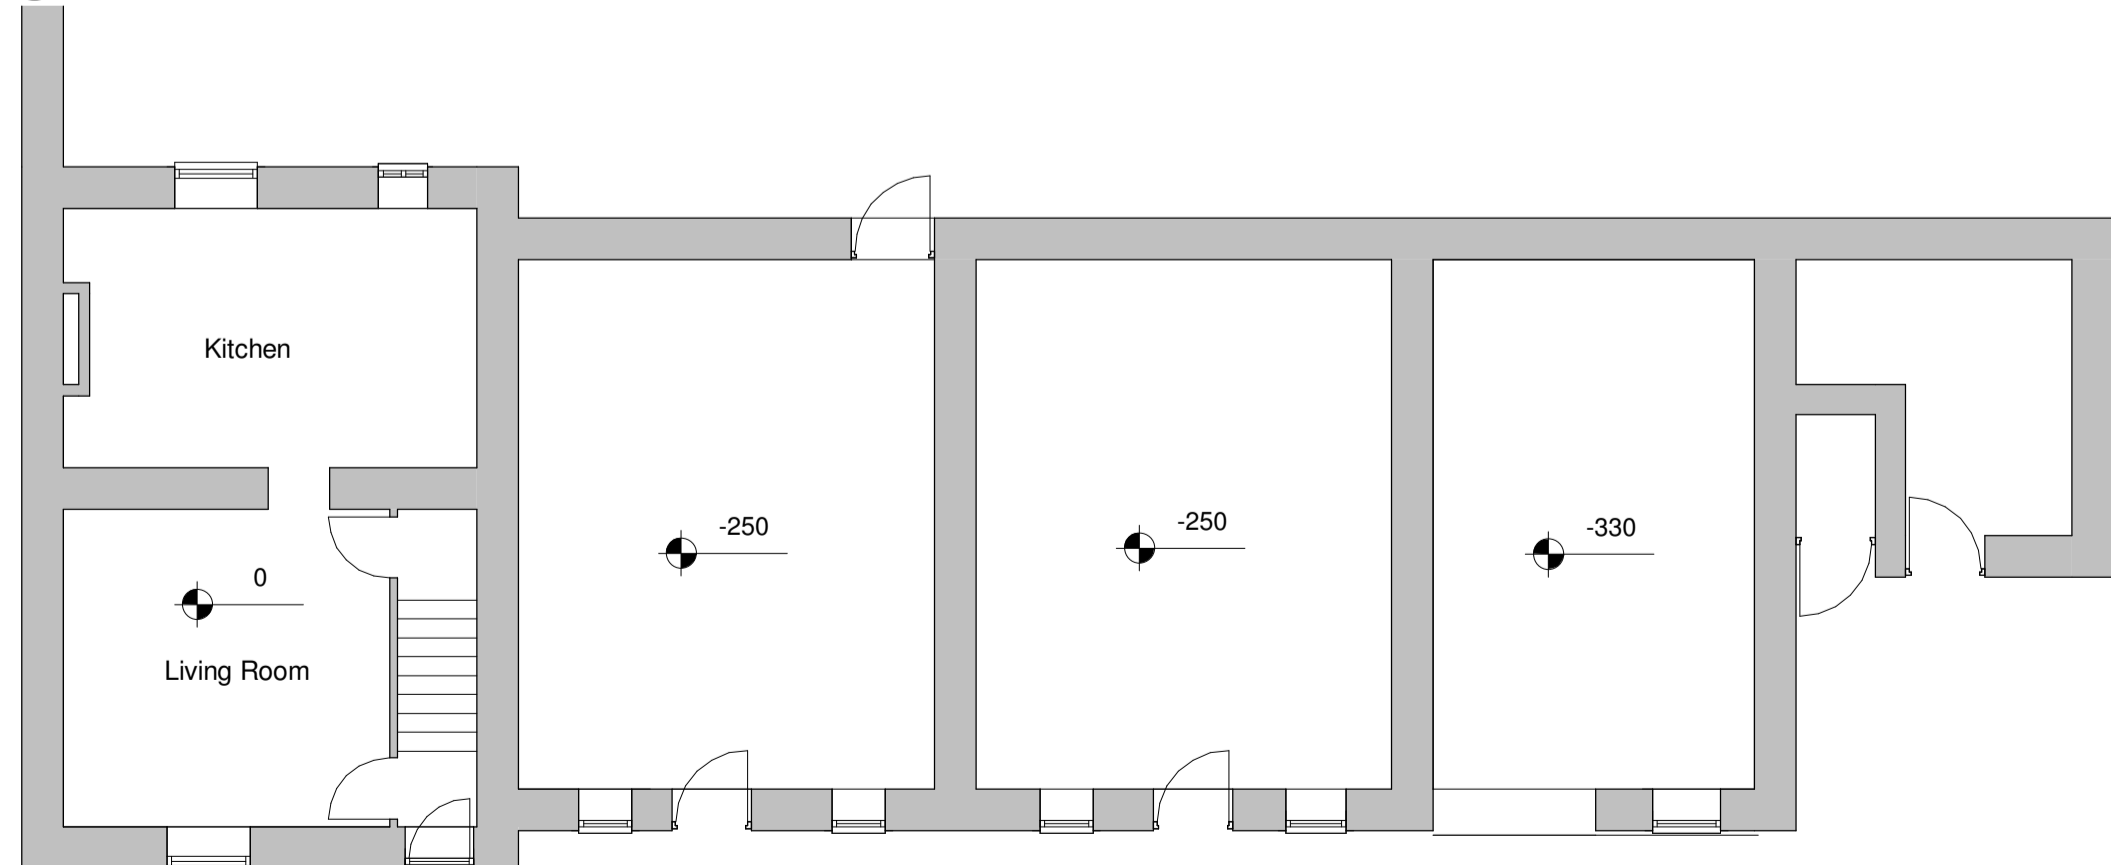

1 10 Ground Floor
1 : 100

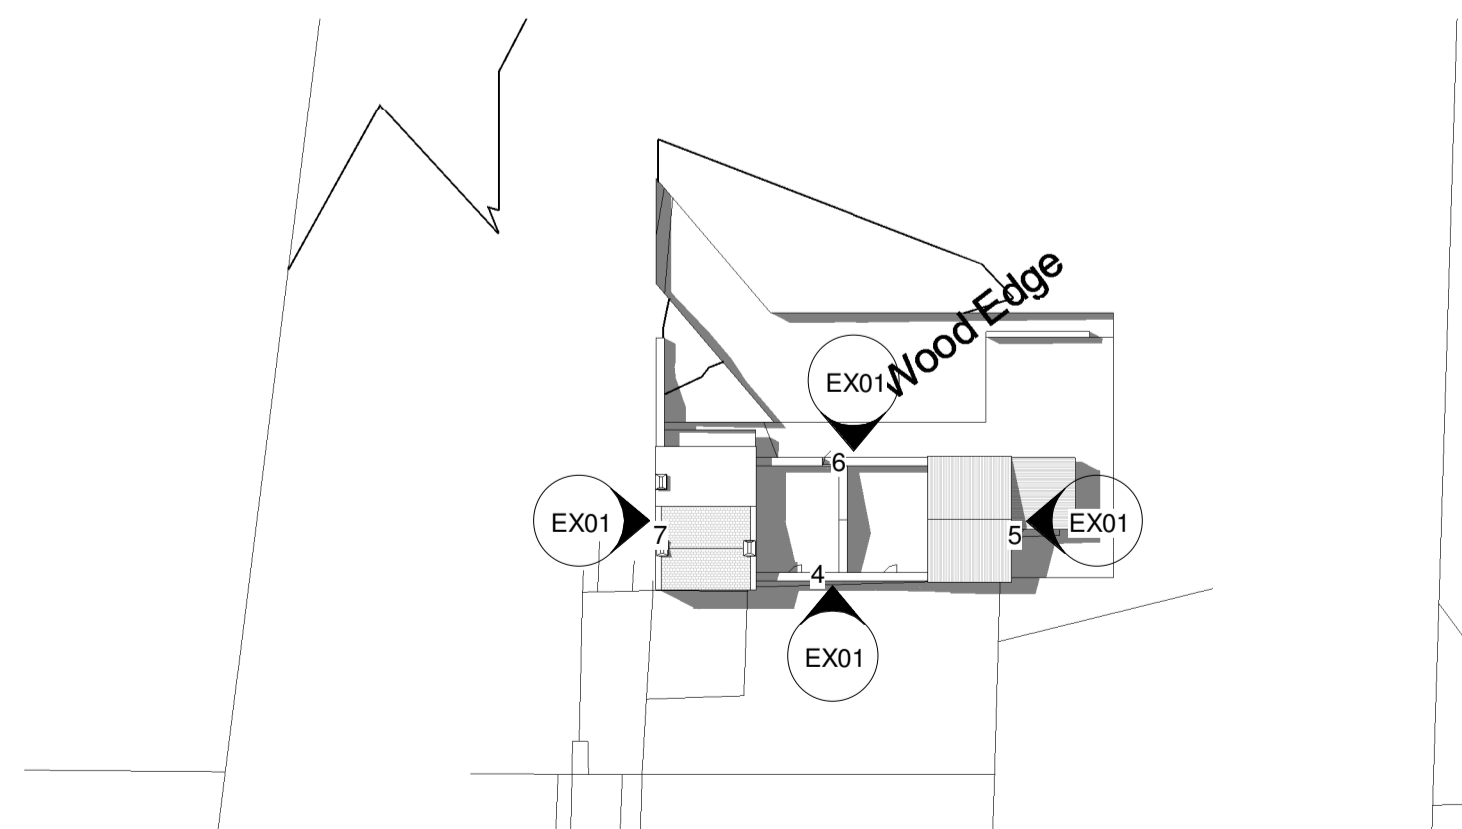

2 Site
1 : 500

DO NOT SCALE from this drawing,
only figured dimensions are to be taken from this drawing.
The Contractor must verify all dimensions on site must report any
discrepancies to the JohnsonClark before commencing work.
This drawing is COPYRIGHT and must not be reproduced
without consent of JohnsonClark

Rev	Description	Date

JohnsonClark
building surveys and architecture
- www.JohnsonClark.co.uk - 01325 710 300 -

PROJECT
**Wood Edge,
Aukside**
TITLE
**Existing Plans and
Elevations**

CLIENT
Mr and Mrs Askew

DRAWN BY AD	CHECKED BY SGC	DATE Sep 2022
SCALE (@ A1) As indicated	PROJECT NUMBER P1532	DRAWING NUMBER EX01

