




2 Site
1 : 500

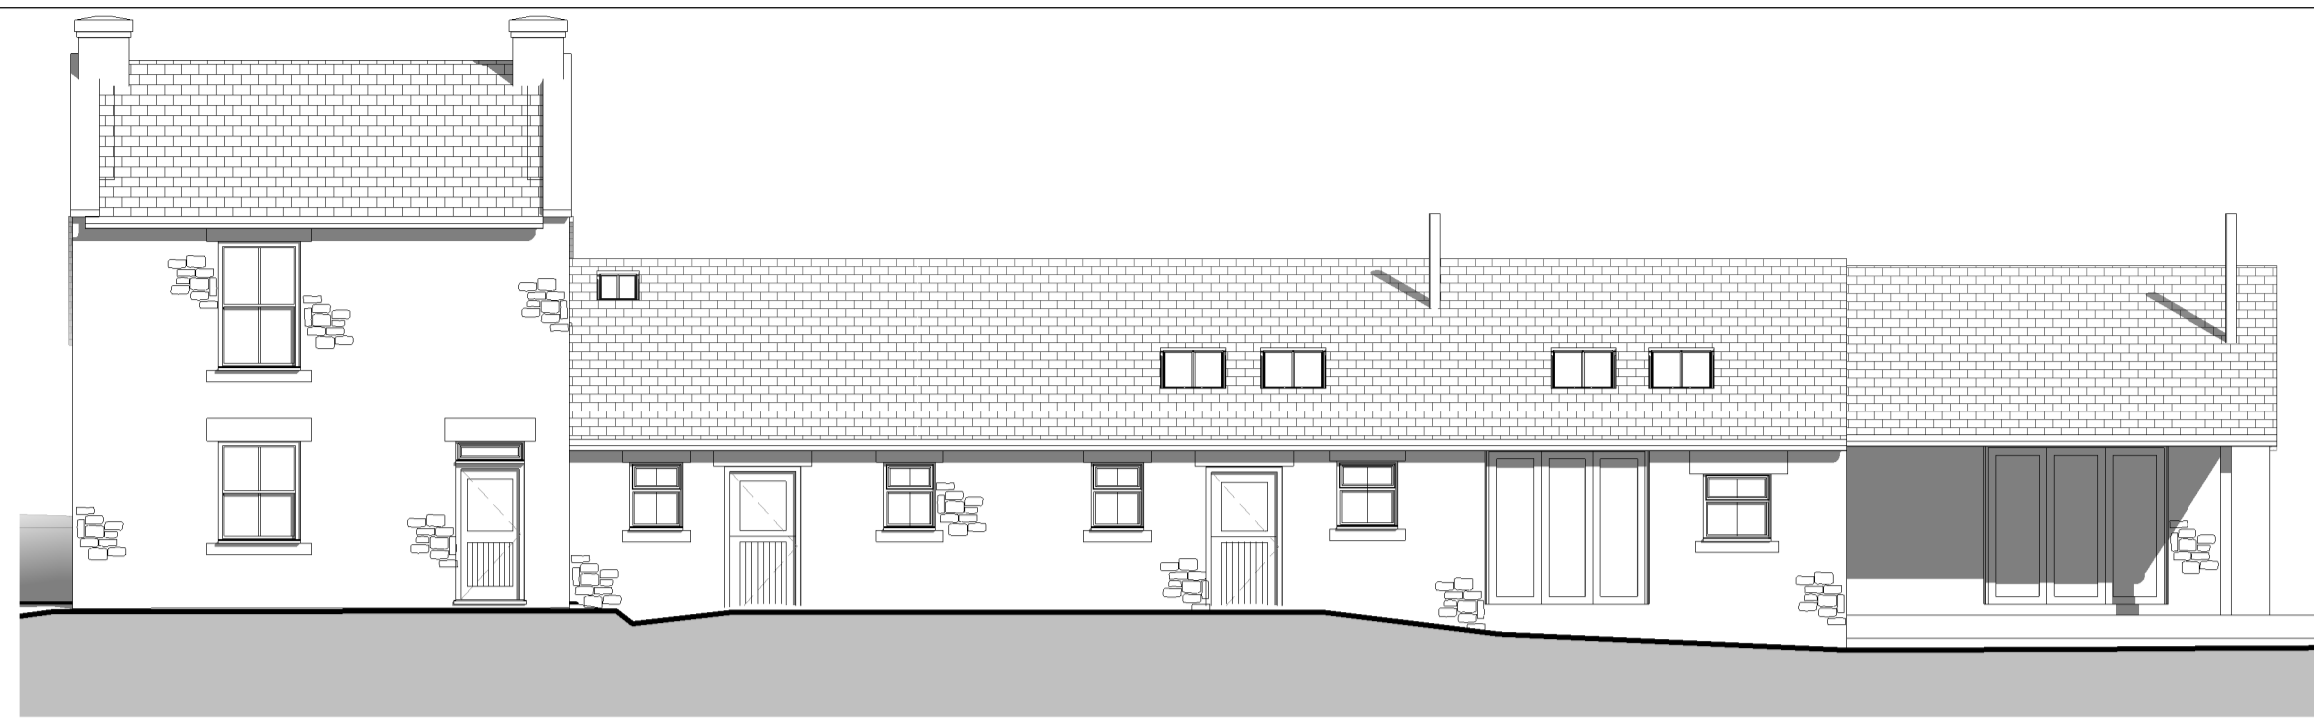


4 South Elevation
1 : 100

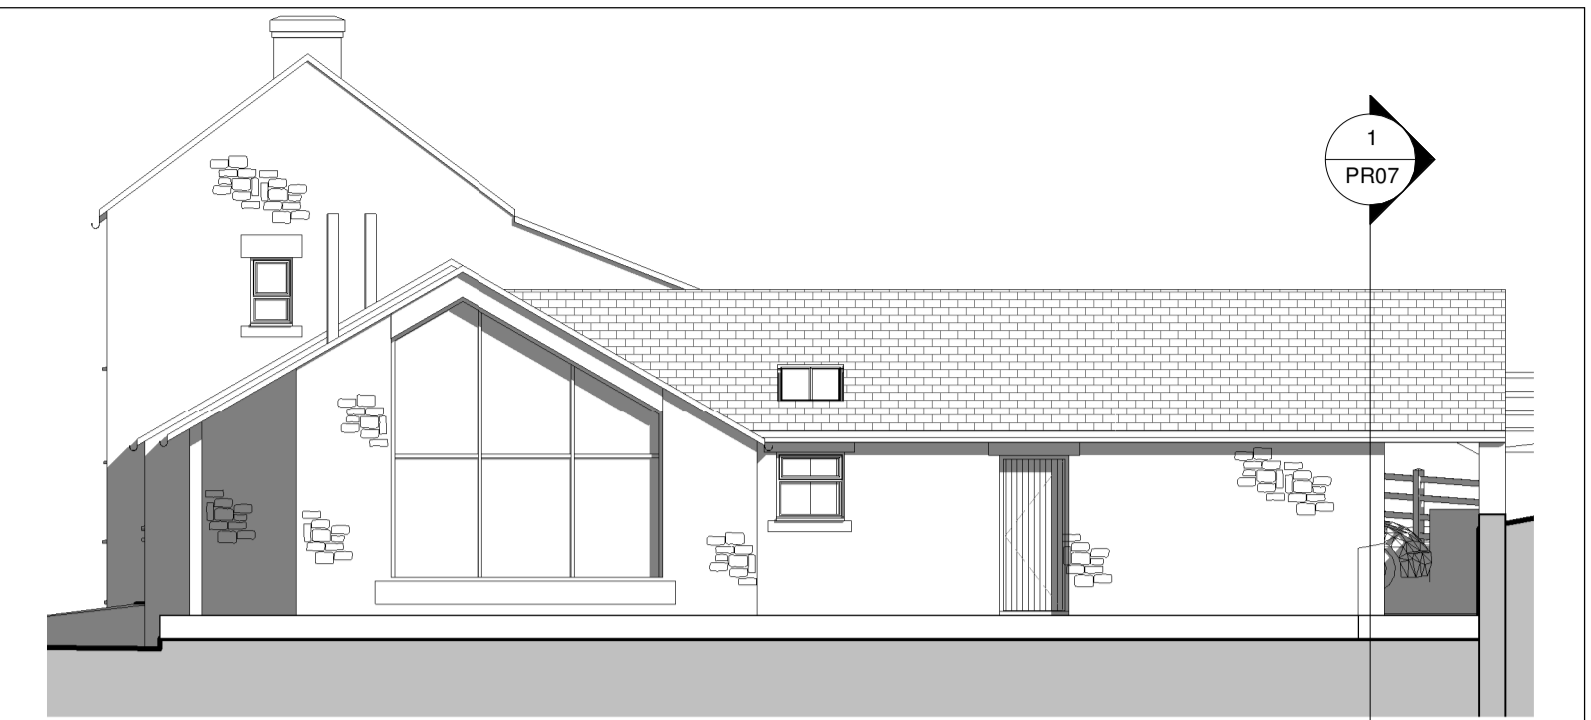


5 East Elevation
1 : 100

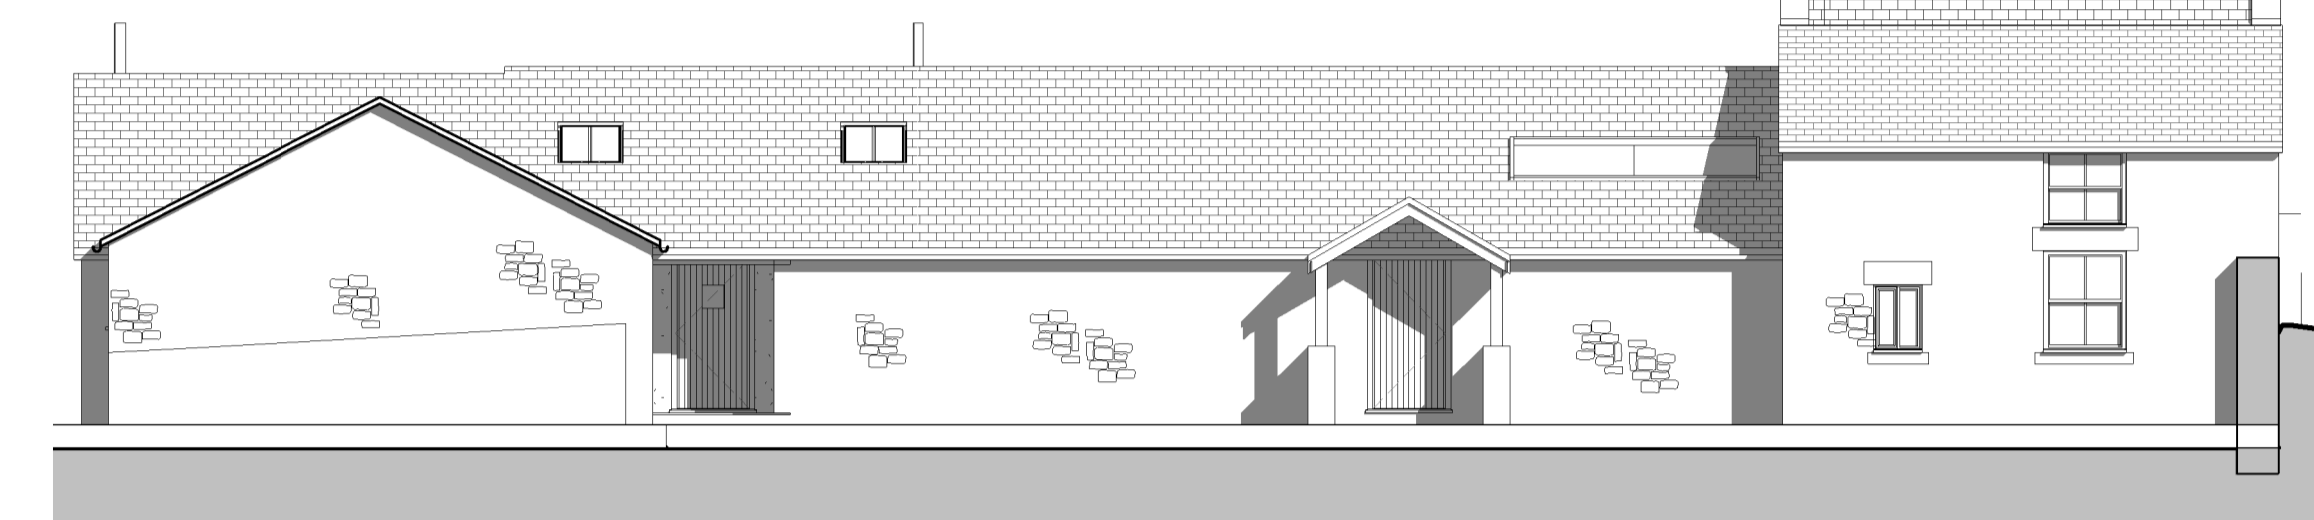


6 North Elevation
1 : 100

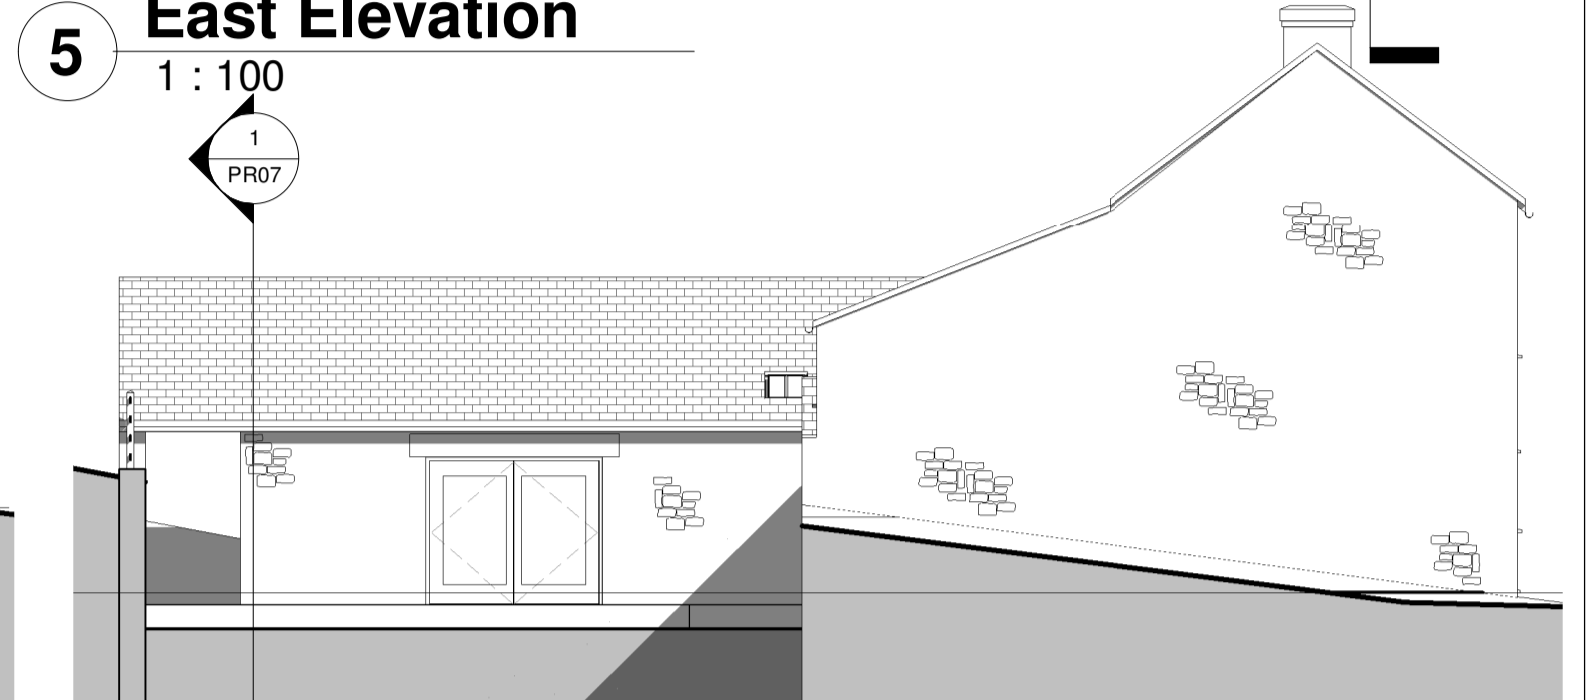

7 West Elevation
1 : 100

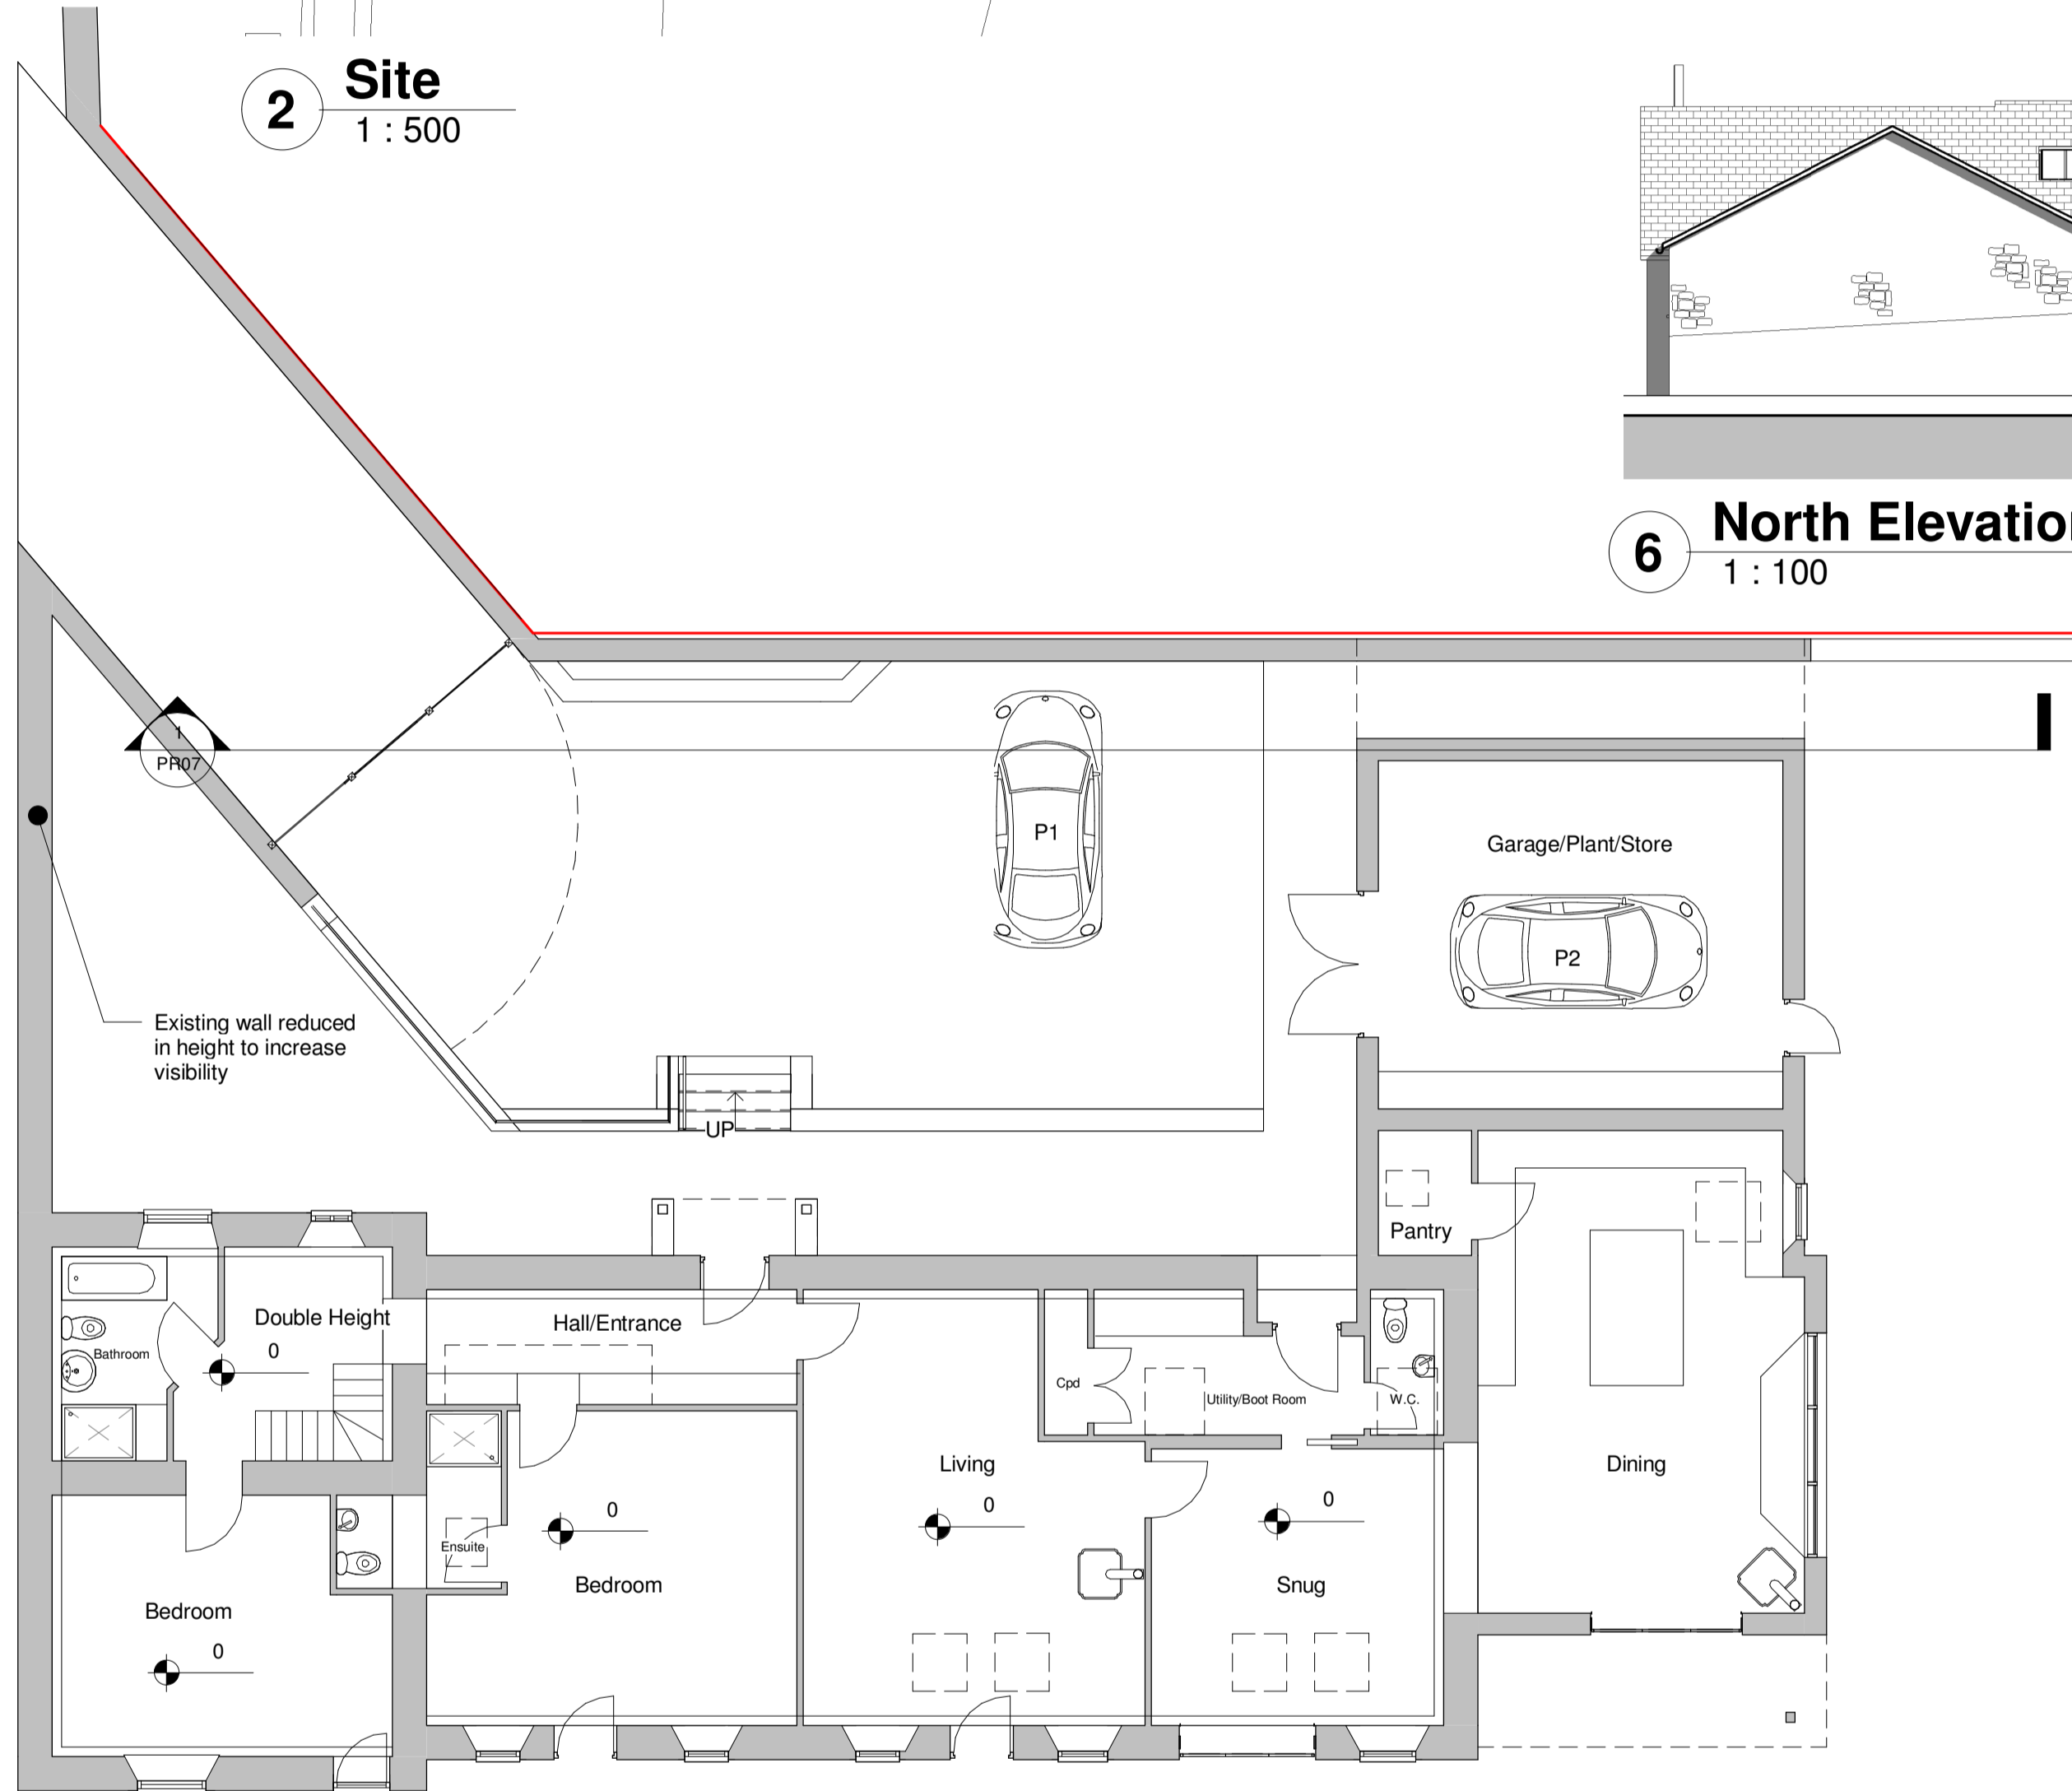

1 10 Ground Floor
1 : 100

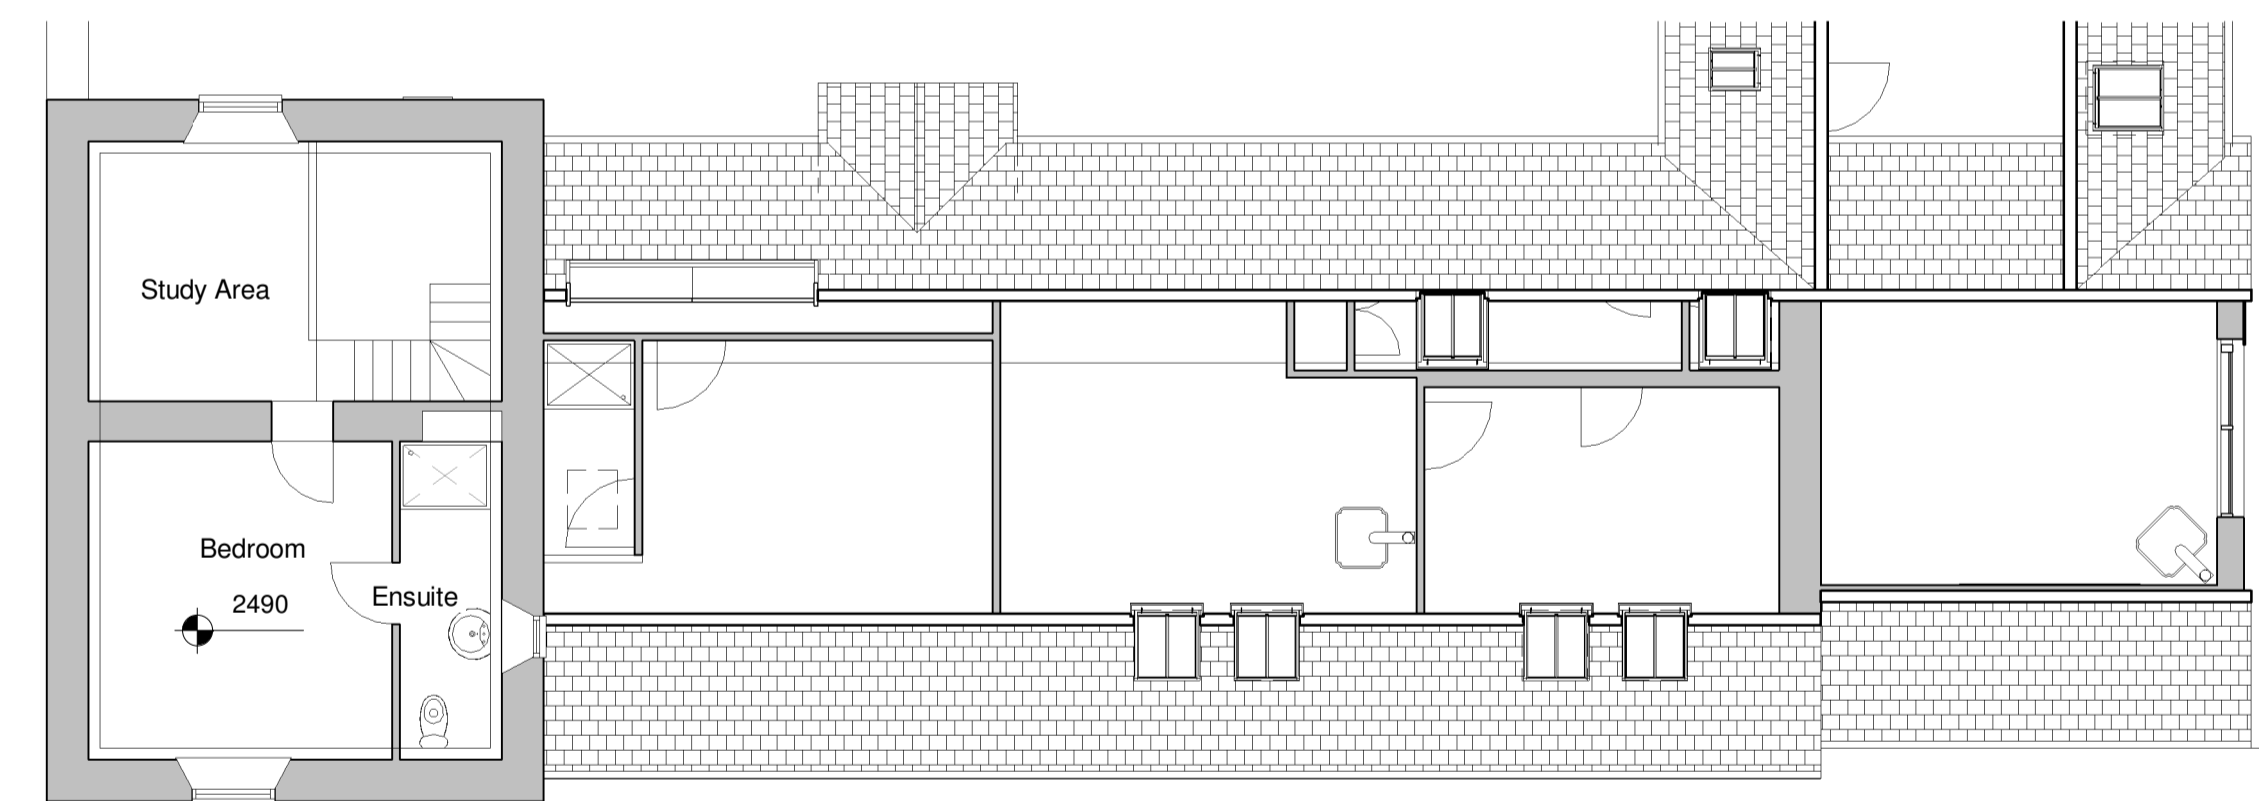

3 20 First Floor
1 : 100

DO NOT SCALE from this drawing, only figured dimensions are to be taken from this drawing.
The Contractor must verify all dimensions on site must report any discrepancies to the JohnsonClark before commencing work.
This drawing is COPYRIGHT and must not be reproduced without consent of JohnsonClark


Rev	Description	Date

JohnsonClark
building surveys and architecture
- www.JohnsonClark.co.uk - 01325 710 300 -


PROJECT
Wood Edge, Aukside
TITLE
Proposed Plans and Elevations

CLIENT
Mr and Mrs Askew


DRAWN BY AD	CHECKED BY SGC	DATE Jan 2023
SCALE (@ A1) As indicated	PROJECT NUMBER P1532	DRAWING NUMBER PR10

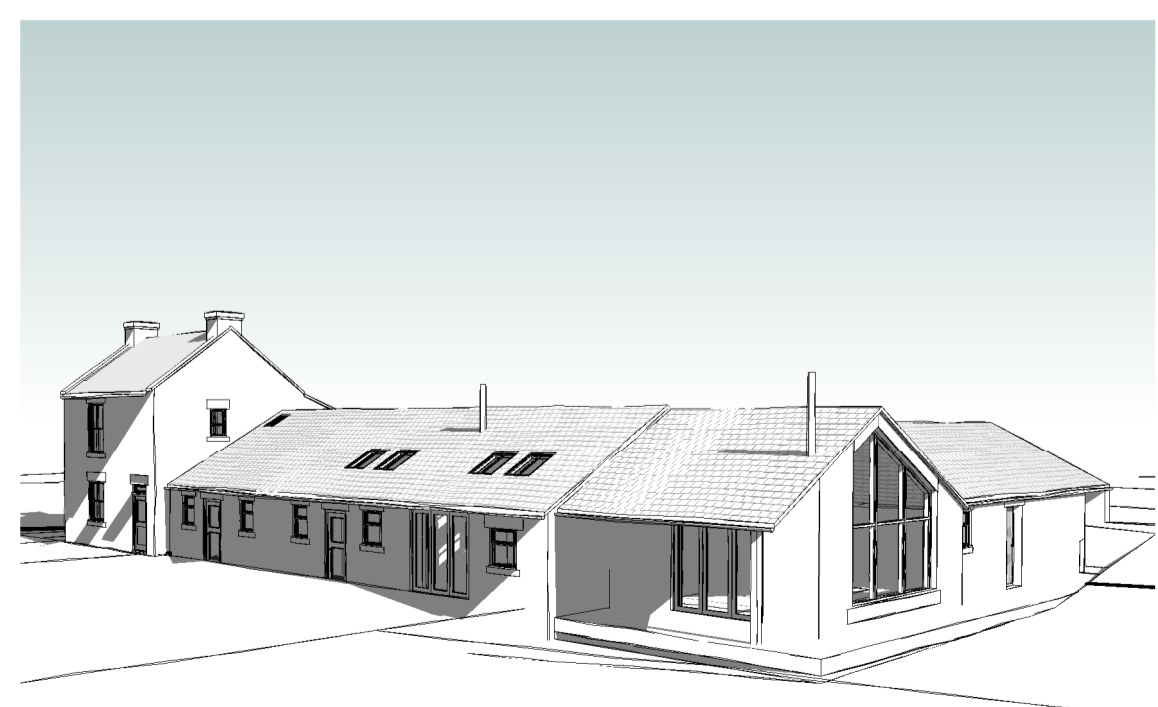


9 3D View 1

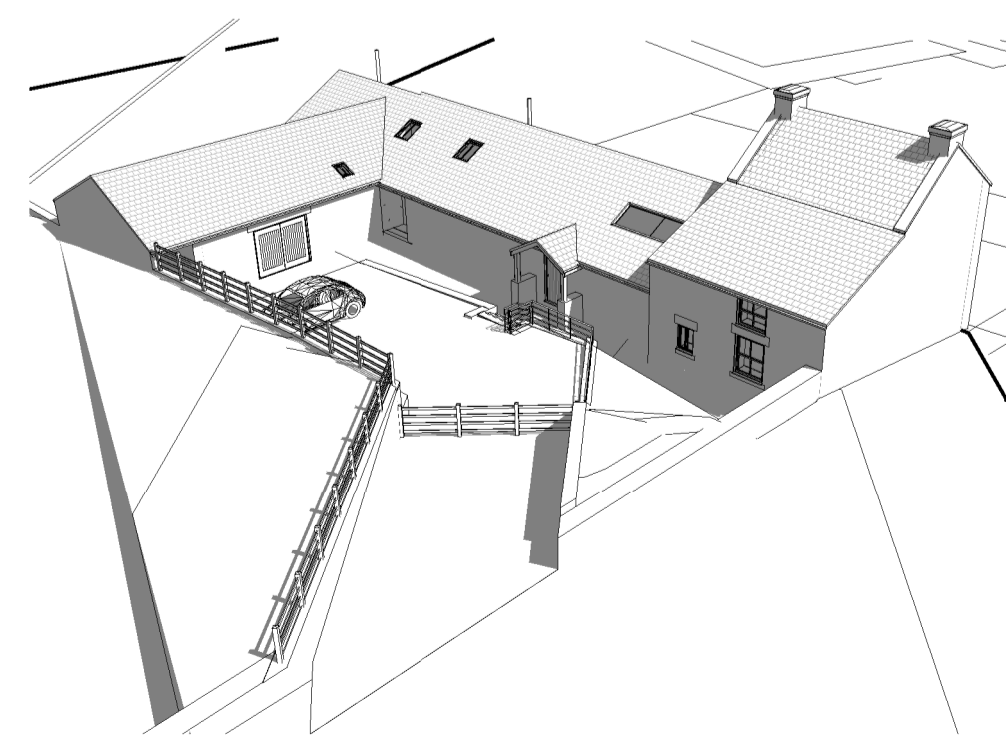

11 3D View 3

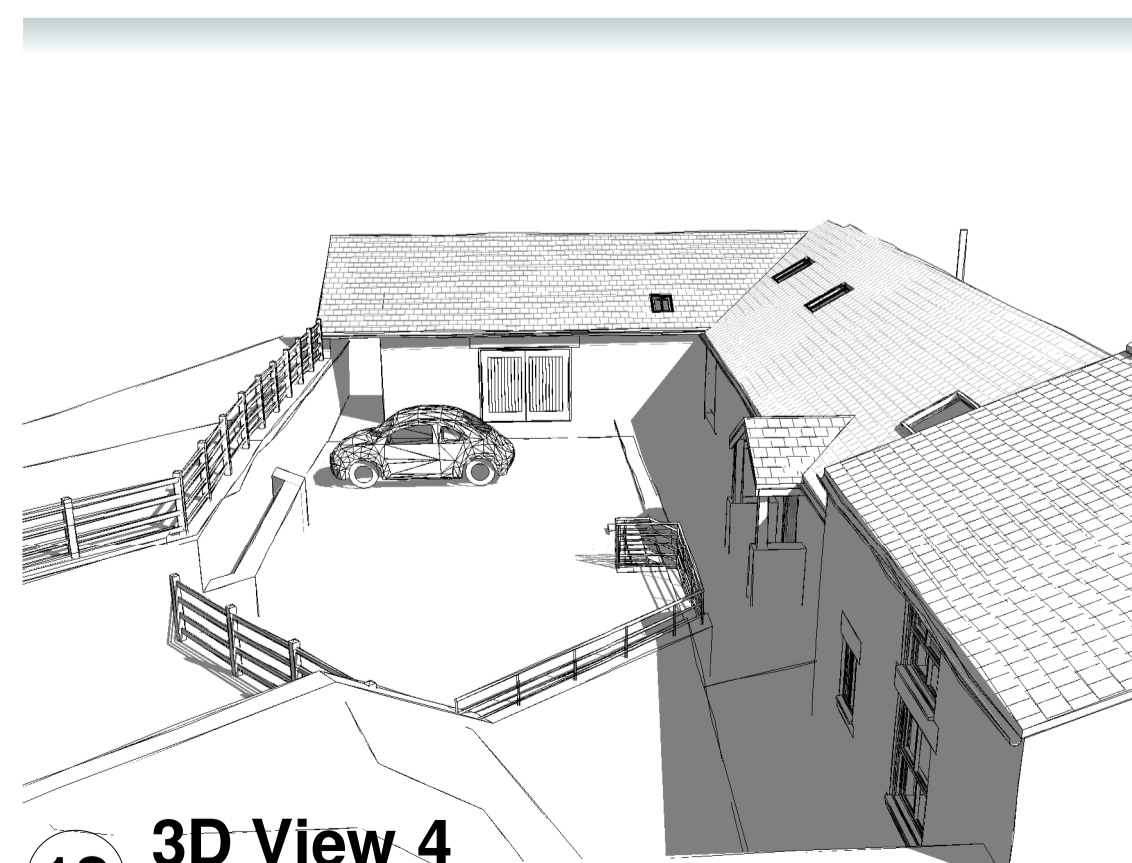

12 3D View 4

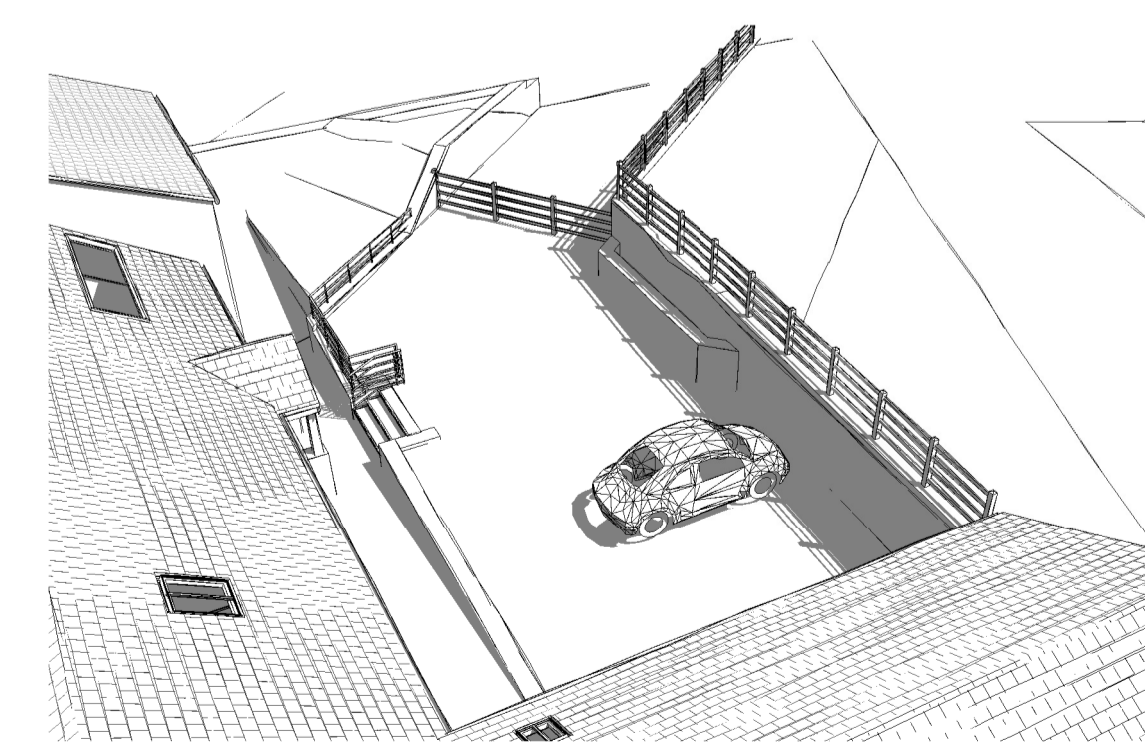

13 3D View 5