


Existing First Floor Plan



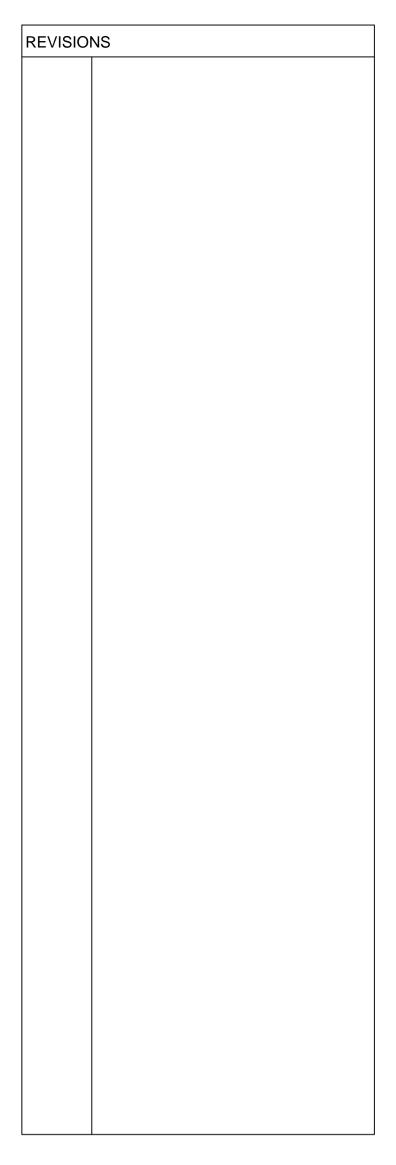

A MEMBER OF THE CHARTERED SOCIETY OF DESIGNERS 1 TREFEDDIAN BANK ABERDOVEY GWYNEDD LL35 ORU

> TELEPHONE 07770 573 666 EMAIL upsonandco@btconnect.com

CLIENT Westbourne Leisure Strawberry Bank Hotel 72 Main Road Meriden Coventry CV7 7NF

-----

PROJECT Proposed Extens

Proposed Extension to form Bed and Breakfast Accommodation at: Alvechurch Social Club Radford Road Alvechurch B48 7LD

DRG. TITLE Existing Layout Plans

Date December 2021

scale 1:100 @ A1

PROJECT NO. 1132

THIS DRAWING IS THE PROPERTY OF UPSON & CO. COPYRIGHT IS RESERVED BY THEM AND THIS DRAWING IS ISSUED ON THE CONDITION THAT IT IS NOT COPIED EITHER WHOLLY OR IN PART WITHOUT THE CONSENT IN WRITING OF UPSON & CO. FIGURED DIMENSIONS TO TAKE PREFERENCE OVER THOSE SCALED. ALL DIMENSIONS TO BE CHECKED ON SITE BEFORE THE COMMENCEMENT OF ANY WORK OR SHOP DRAWINGS. THIS DRAWING IS TO BE READ IN CONJUNCTION WITH THE SPECIFICATION WHEN EXISTING.

drg.no. **01**