




EXISTING NORTH ELEVATION
Scale 1:100



EXISTING WEST ELEVATION
Scale 1:100

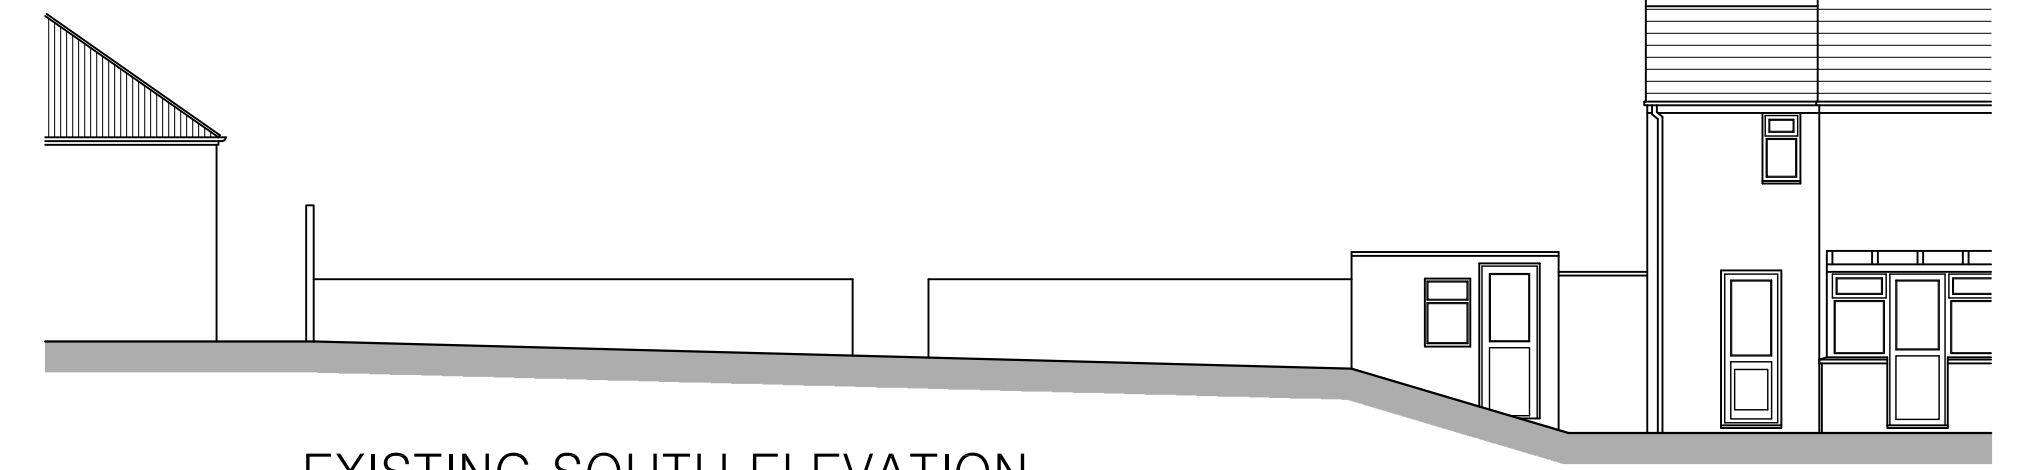


EXISTING SOUTH ELEVATION
Scale 1:100

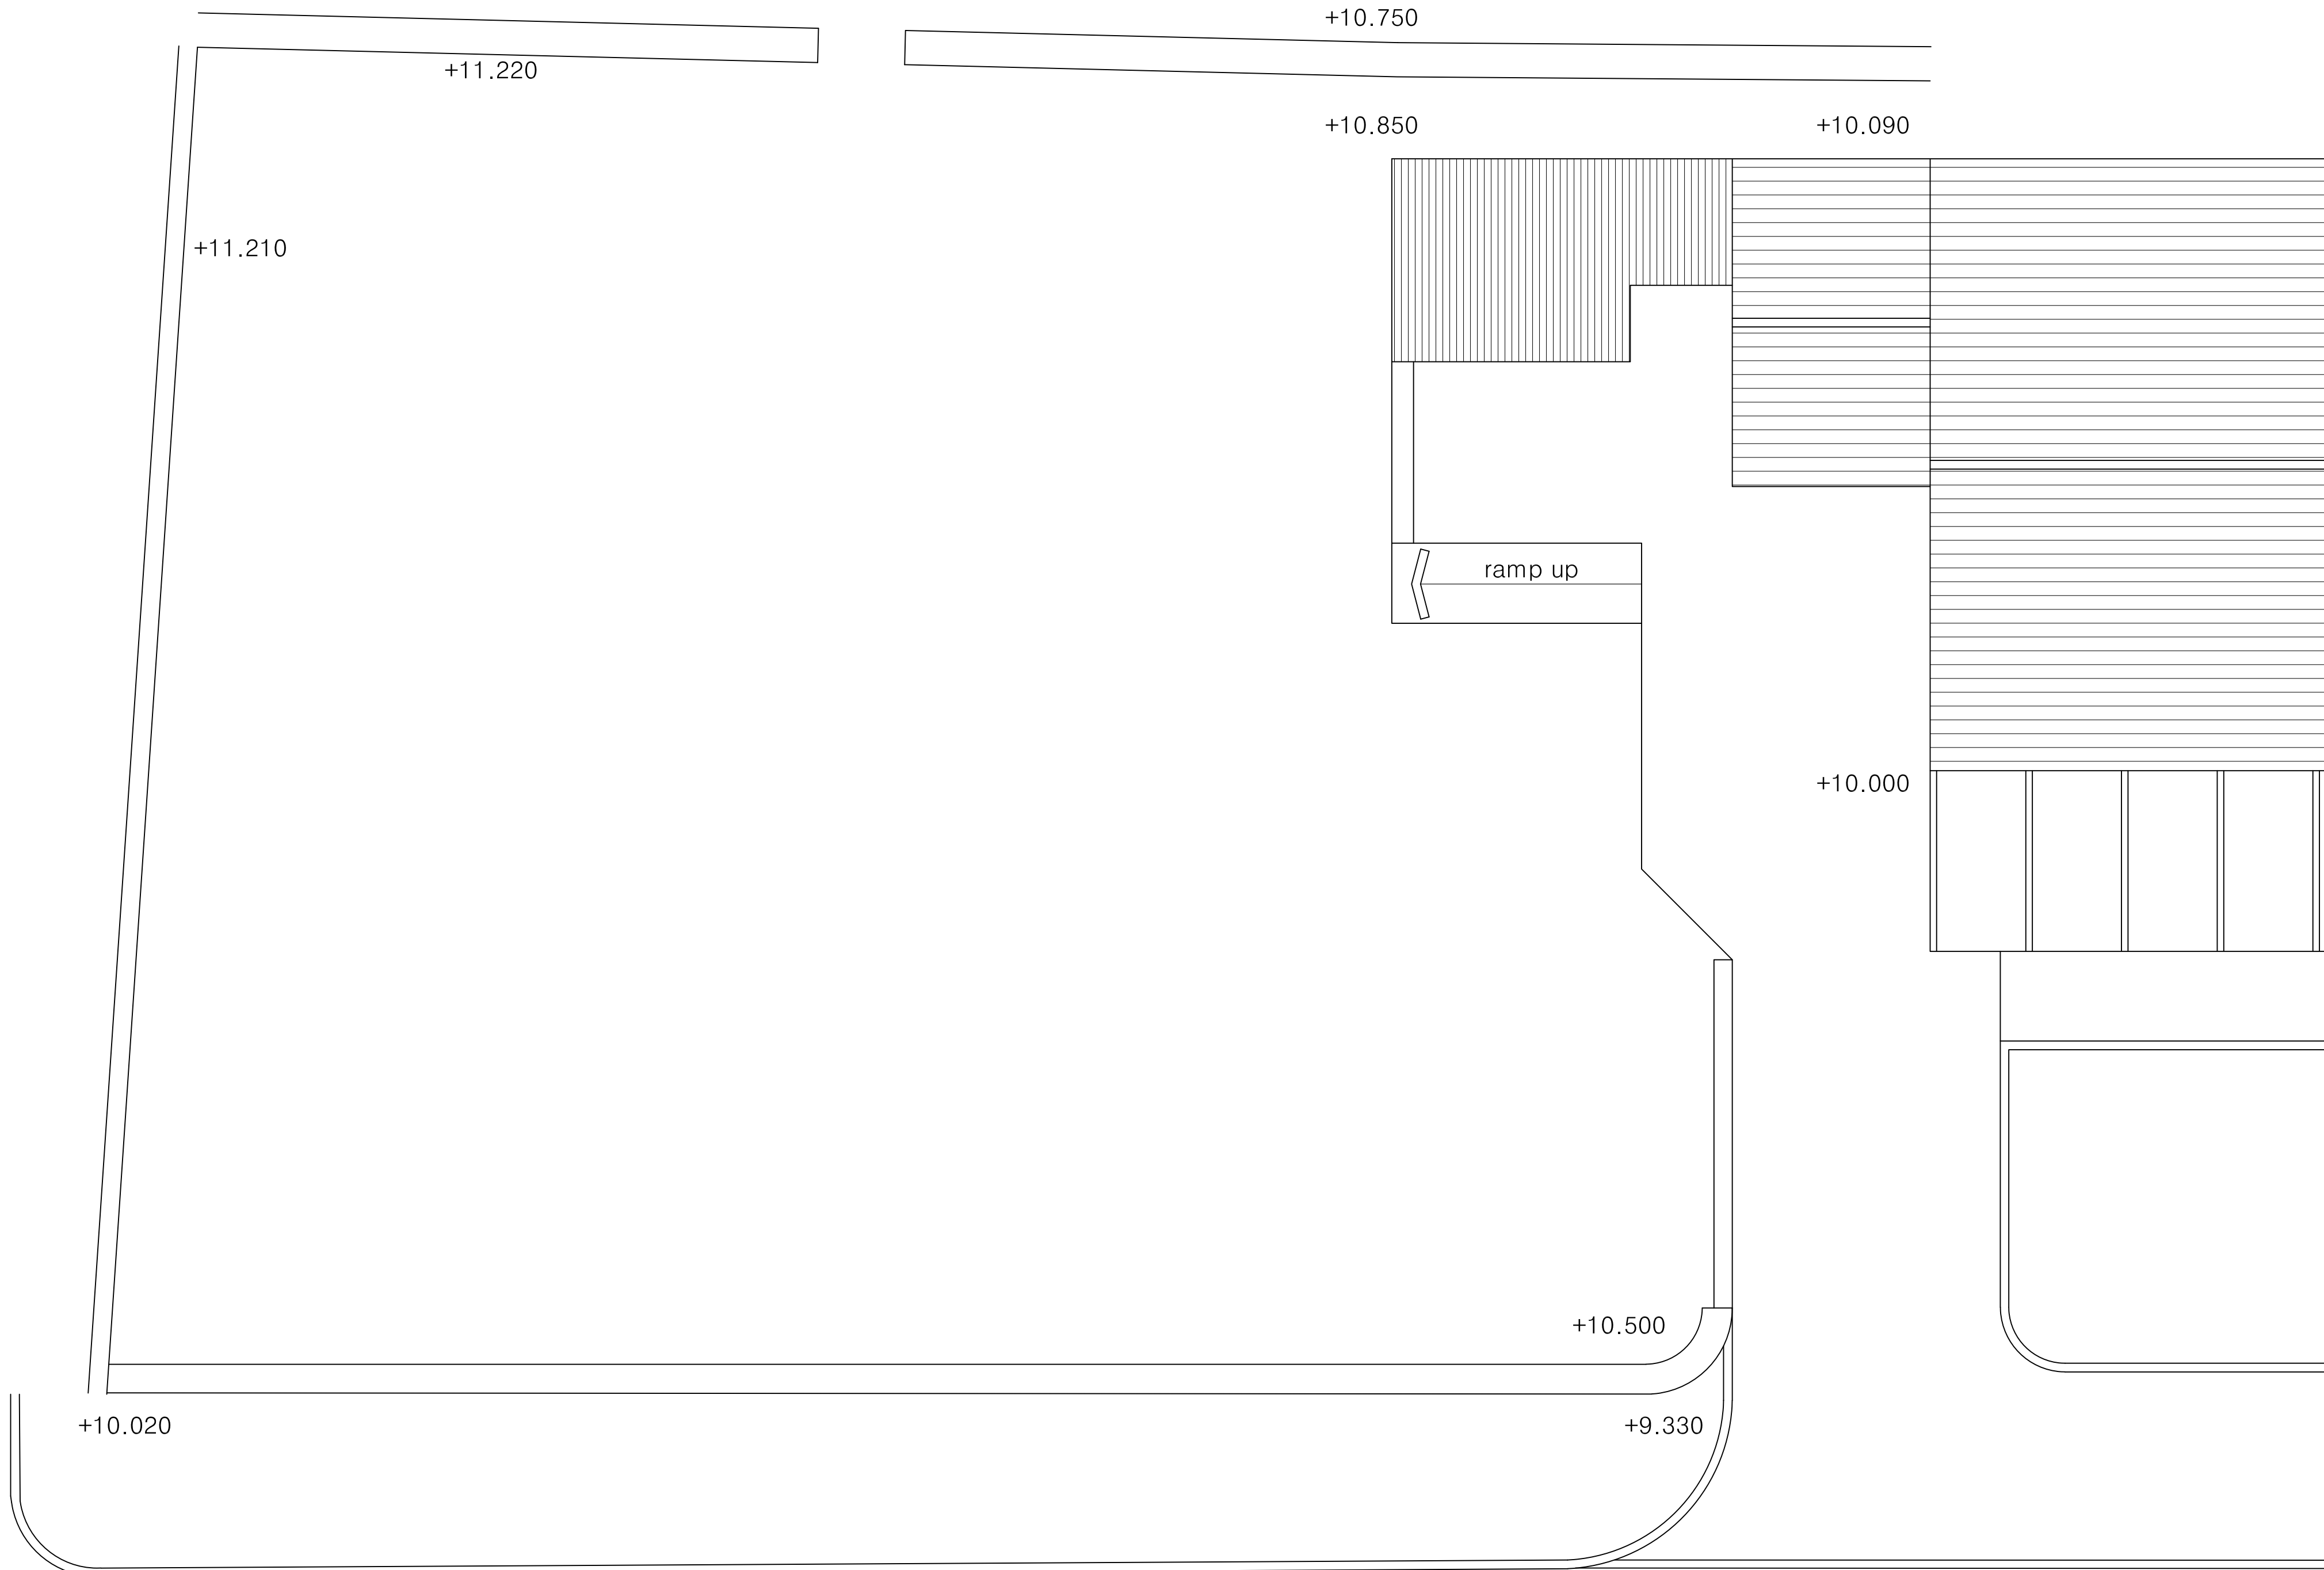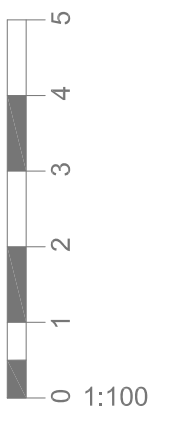


EXISTING SITE PLAN
Scale 1:50




EXISTING WEST ELEVATION
Scale 1:100

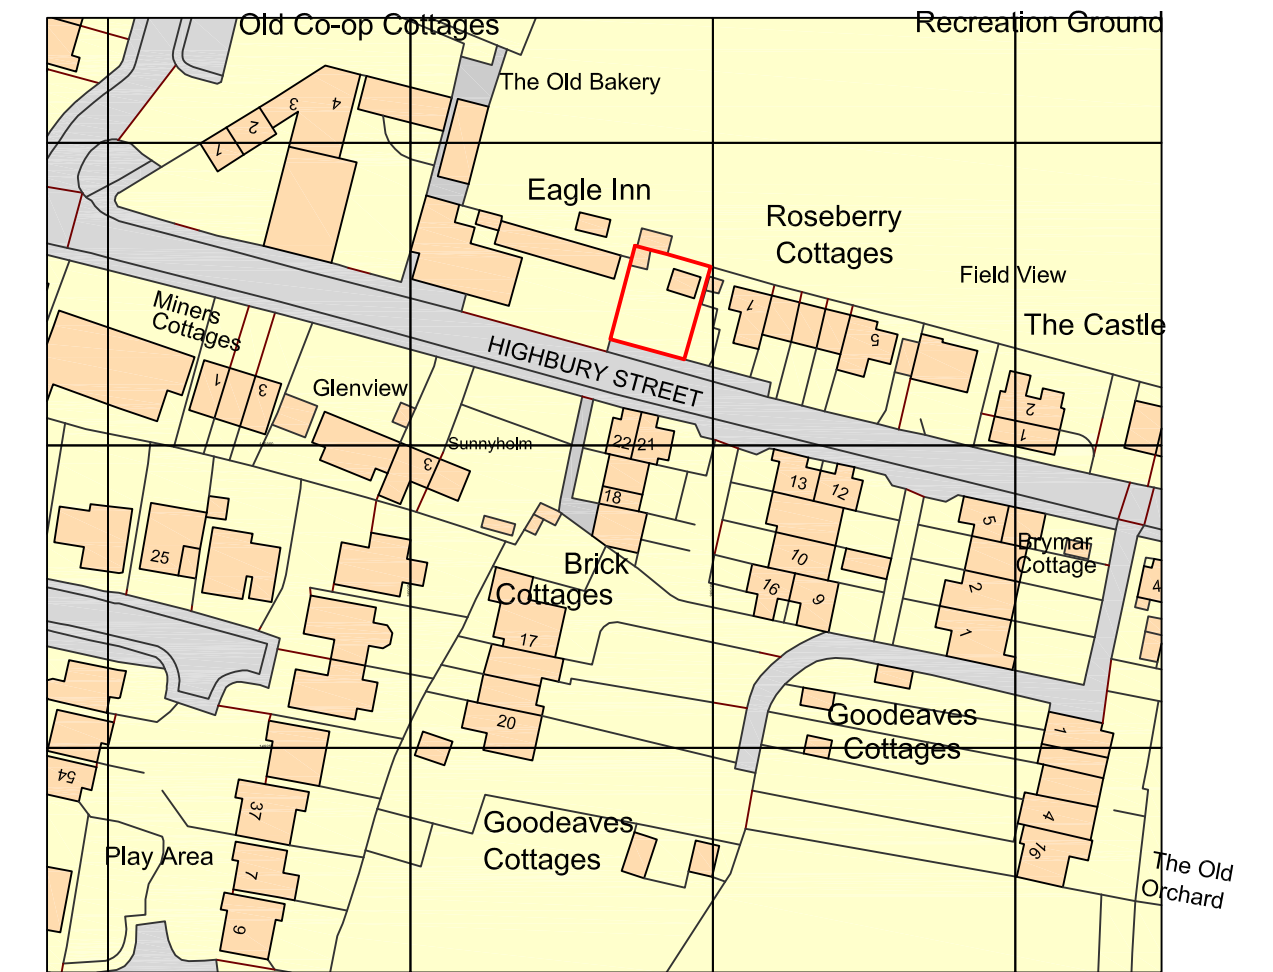

SITE LOCATION PLAN
Scale 1:1250

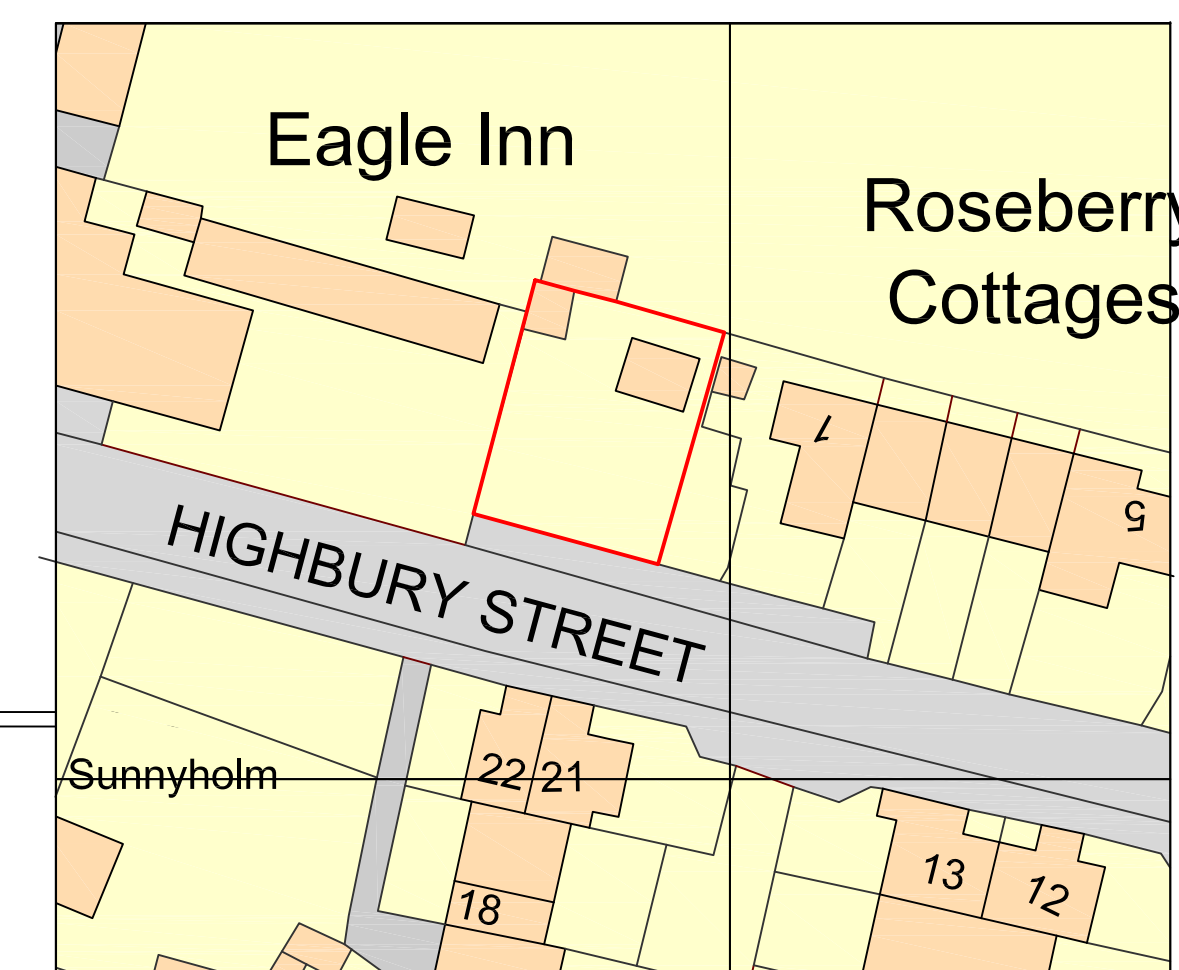

EXISTING BLOCK PLAN
Scale 1:500

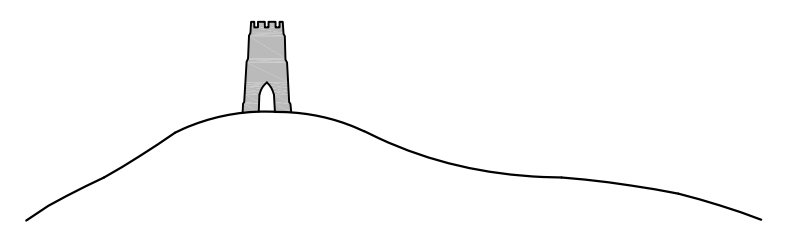

TOR ARCHITECTURAL
SERVICES

CHRIS JONES ~ chris@cajones.co.uk
www.cajones.co.uk

Client
Mr Austin
Project
Proposed New Dwelling

Project Address
Land Adjacent to
1 Roseberry Cottages,
Highbury Street,
Coleford, BA3 5NX

Date	Scale	Revision
April 2023	As Shown	0
	A1 Sheet	

Drawing number / Details
001 - EXISTING PLANS