

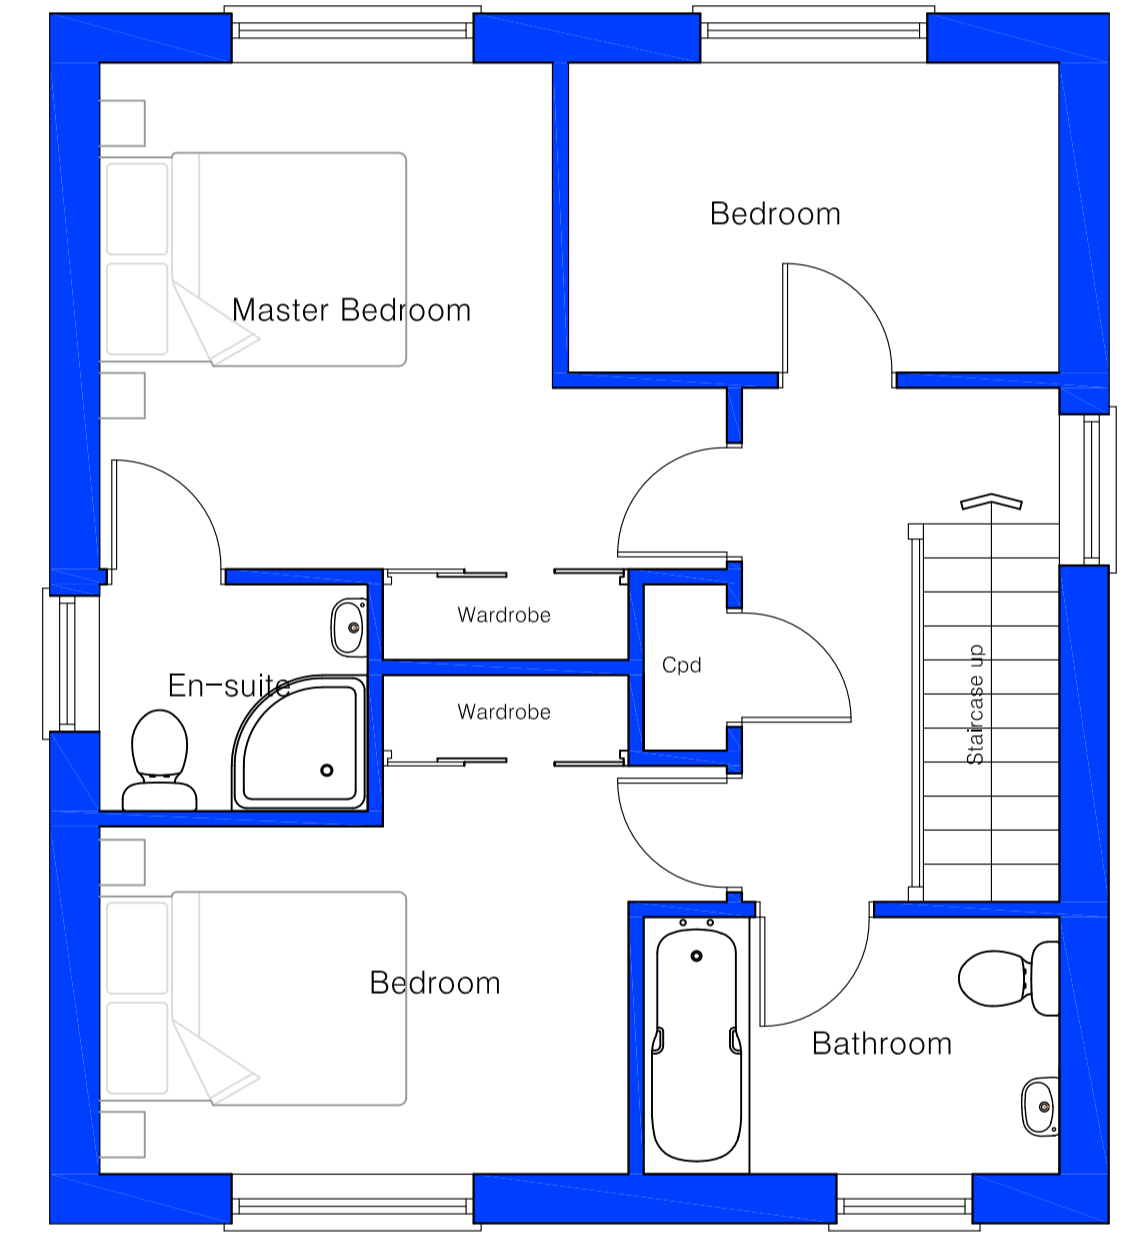
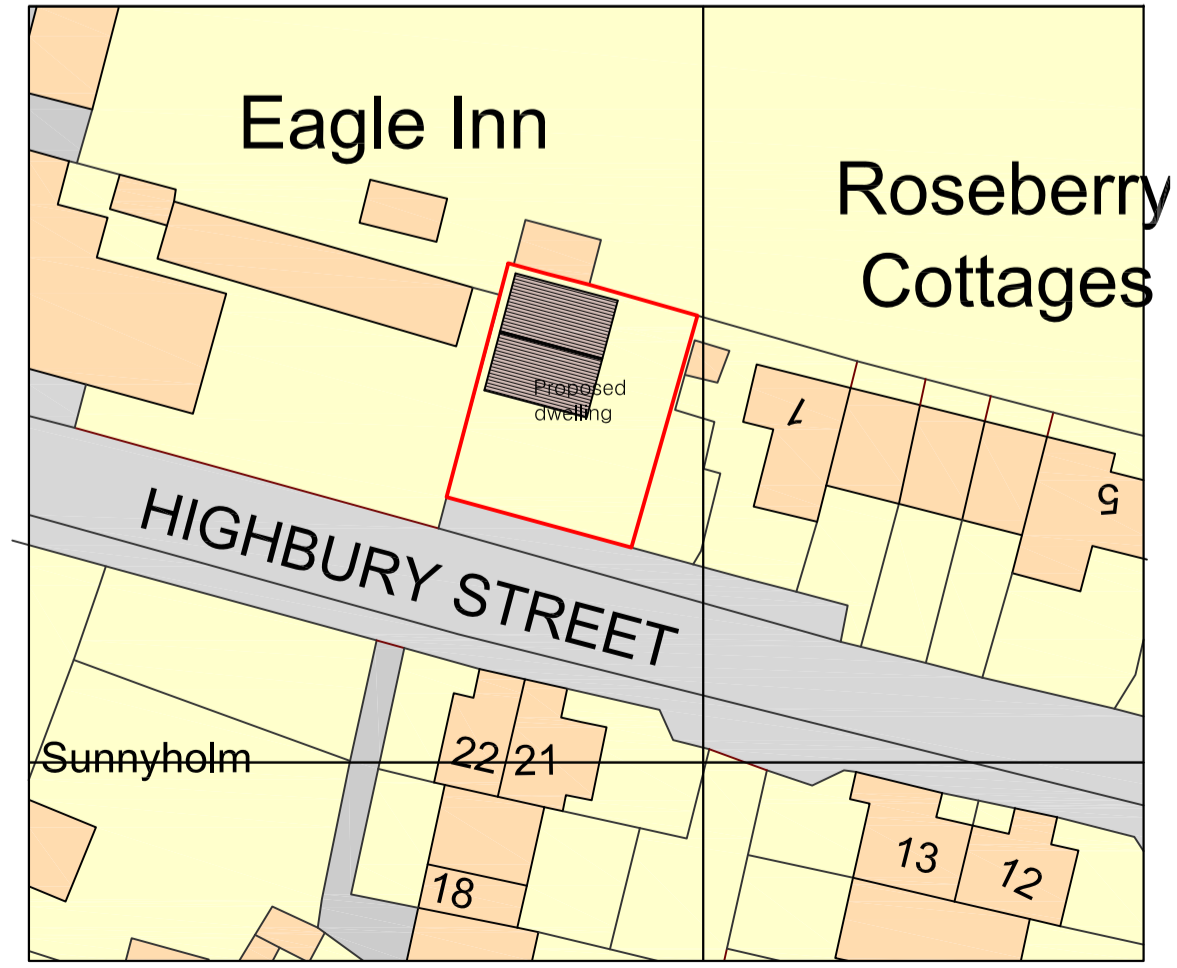
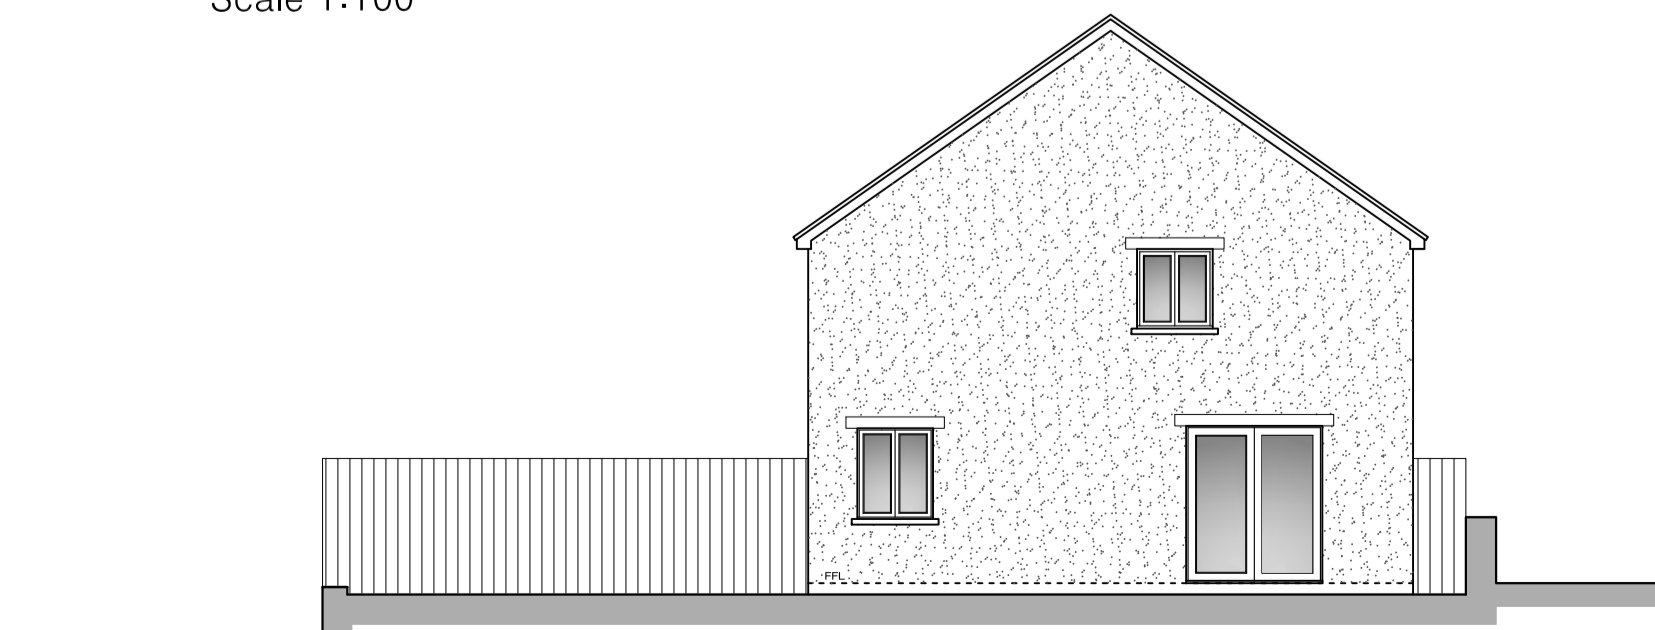
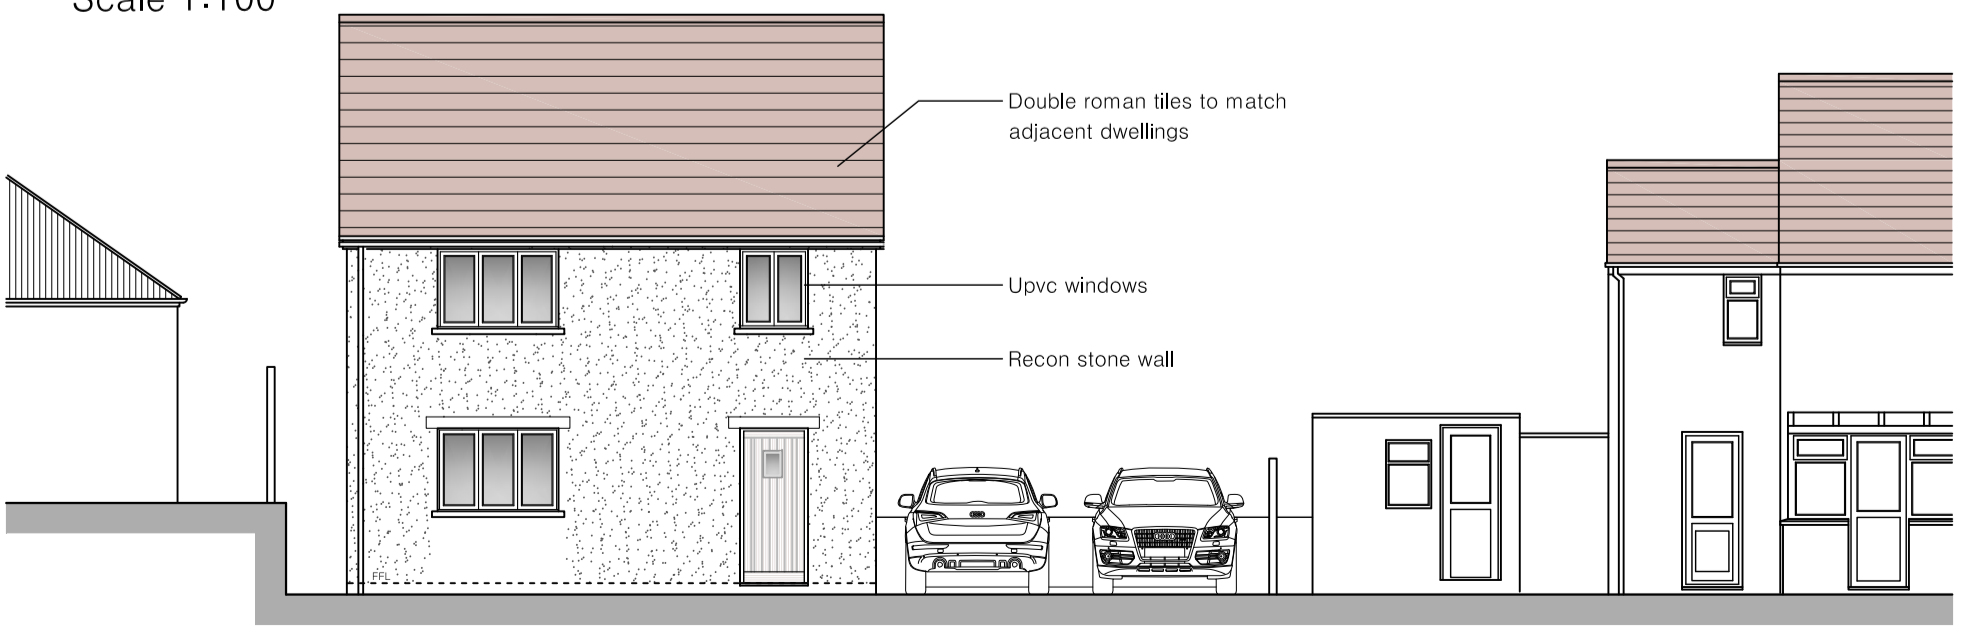



PROPOSED GROUND FLOOR PLAN
Scale 1:50

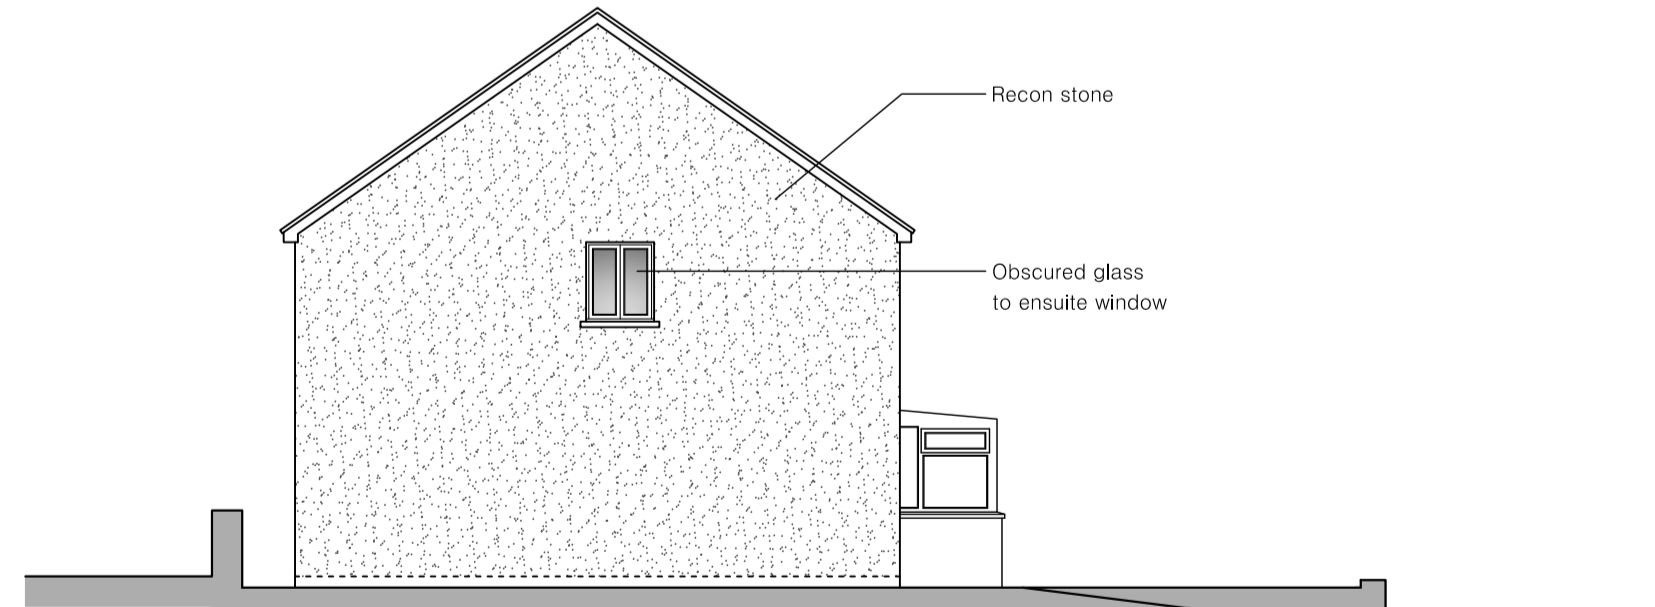

PROPOSED FIRST FLOOR PLAN
Scale 1:50

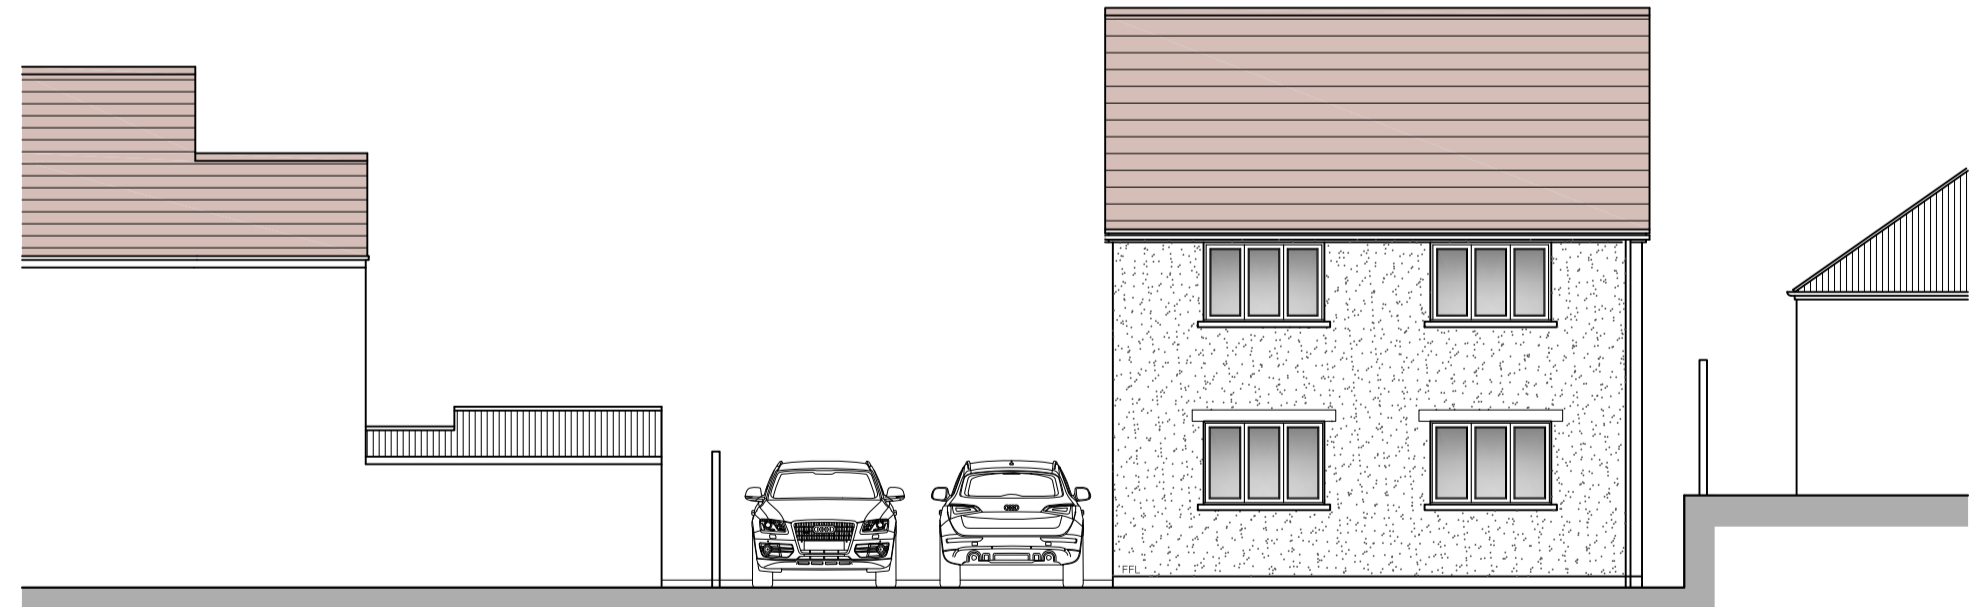

PROPOSED BLOCK PLAN
Scale 1:500

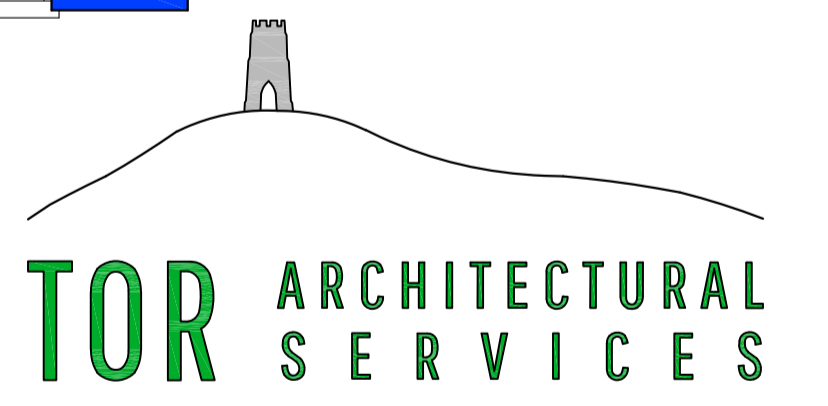

CHRIS JONES ~ chris@cajones.co.uk
www.cajones.co.uk

Client
Mr Austin

Project
Proposed New Dwelling

Project Address
Land Adjacent to
1 Roseberry Cottages,
Highbury Street,
Coleford, BA3 5NX

Date
April 2023

Scale
As Shown
A1 Sheet

Revision
0

Drawing number / Details
002 - PROPOSED PLANS