


1 Site Plan Pr  
1 : 200

A horizontal timeline scale ranging from 0m to 20m. The scale is marked with major tick marks and labels at 0m, 4m, 8m, 12m, 16m, and 20m. There are also minor tick marks and vertical grid lines between the major labels. Shaded gray segments are present at the 4m mark, the 8m mark, and the 16m mark.

VISUAL SCALE 1:200 @ A1

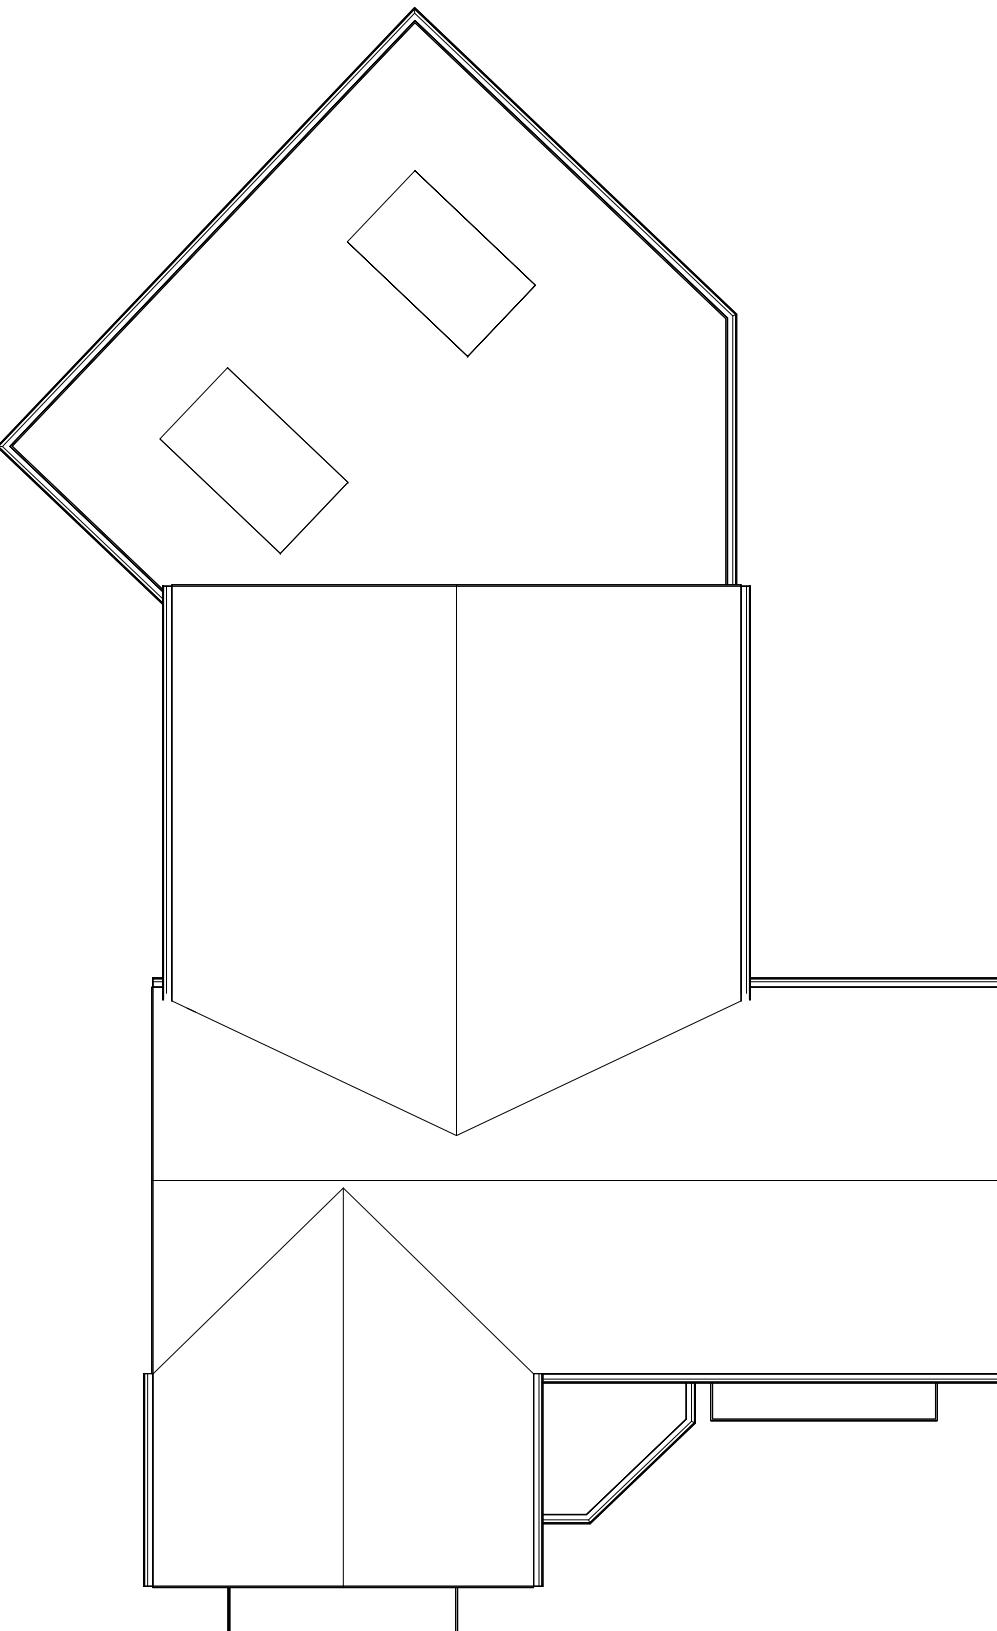

Roof Plan Pr  
2 1 : 50

1 : 50

**NOTES:**  
Report any discrepancies or omissions between the 'Designer' and any consultants drawings to the designer immediately.

Do not scale from Drawings. All dimensions to be checked by contractor on site prior to commencing any work. IF IN DOUBT ASK.

Levels and dimensions of existing structure/site may be from various sources and may be inaccurate.

Unless stated otherwise this drawing is for design intent purposes only and should not be used for any other purpose. The drawing is indicative of designers visual requirements.

COPYRIGHT:

This document is the property of Arcitek Building Design Ltd and copyright is reserved by them. No unauthorised copying, in whole or part part or any form of reproduction is permitted. It must not be retained for reference and the contents may not be disclosed to any third party without the special written consent of Arcitek Building Design Ltd.

CDM:

**C D M .**  
This drawing represents design intent only and  
should not be used for construction purposes  
without written notification from Principle  
Designer

## REVISIONS:

**REVISIONS:**  
Recycle all previous versions of this drawing and check with designer that you have the latest revision.



[www.arcitek.co.uk](http://www.arcitek.co.uk)

PROJECT  
Fairfield, Small End Road, Friskney,  
PE22 8PF

---

**TITLE**

CLIENT  
Mr Small

DRAWN BY EH	CHECKED BY SR	DATE 11.04.23
SCALE (@ A1) As indicated	PROJECT NUMBER 17194	

AS Indicated	17184
DRAWING NUMBER	REV
17184 - 005	

© 2010 Pearson Education, Inc., publishing as Pearson Addison Wesley. All rights reserved.