




FRONT ELEVATION

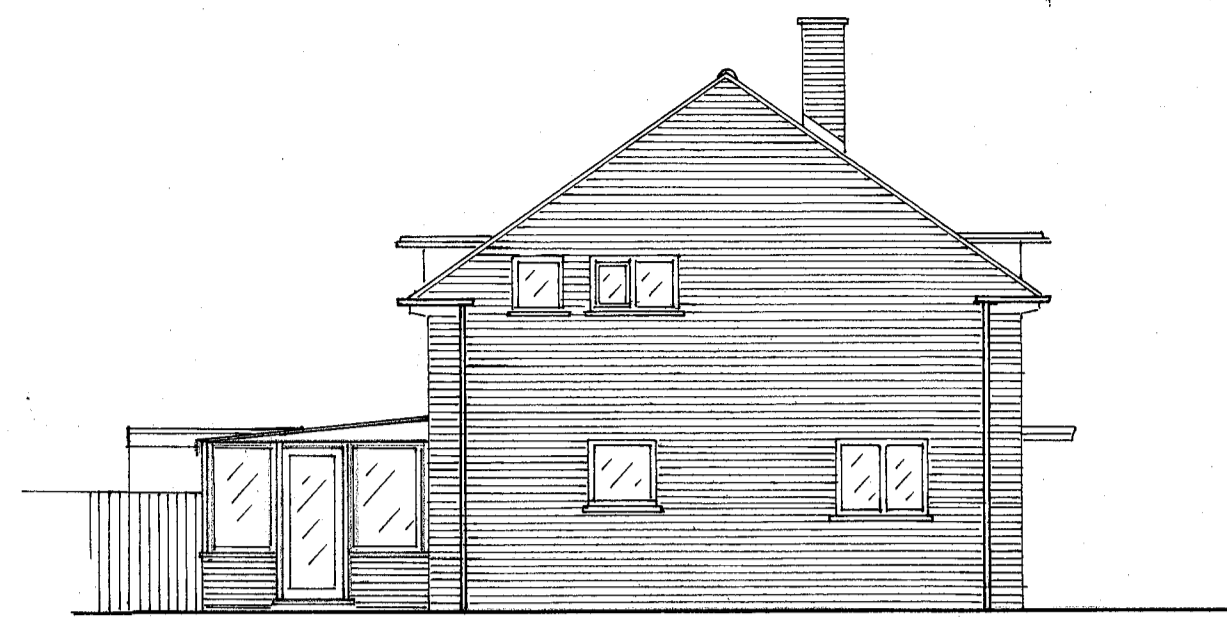


SIDE ELEVATION

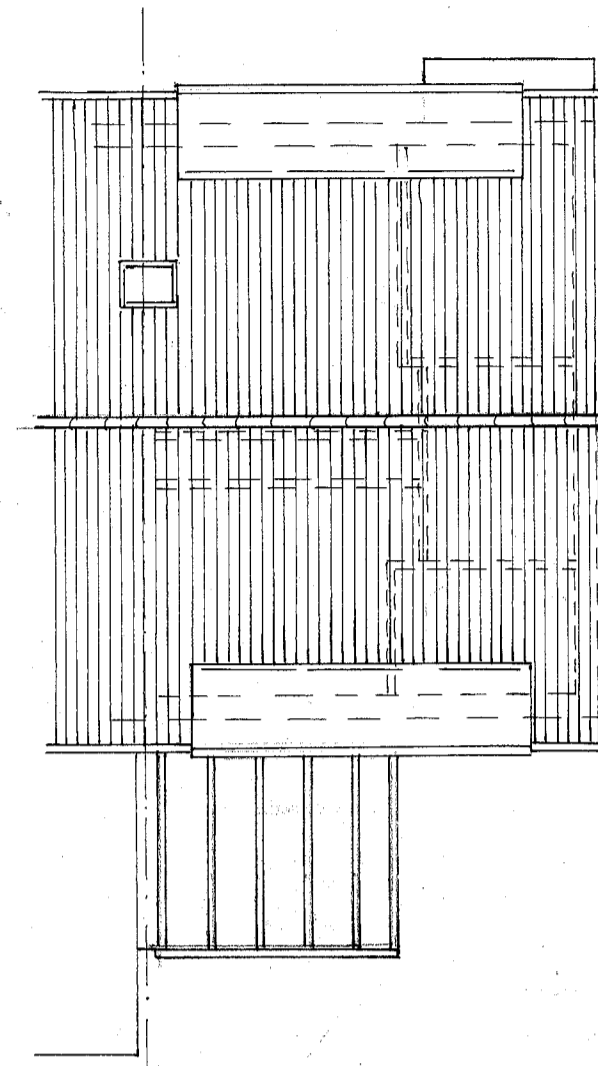


ROOF PLAN

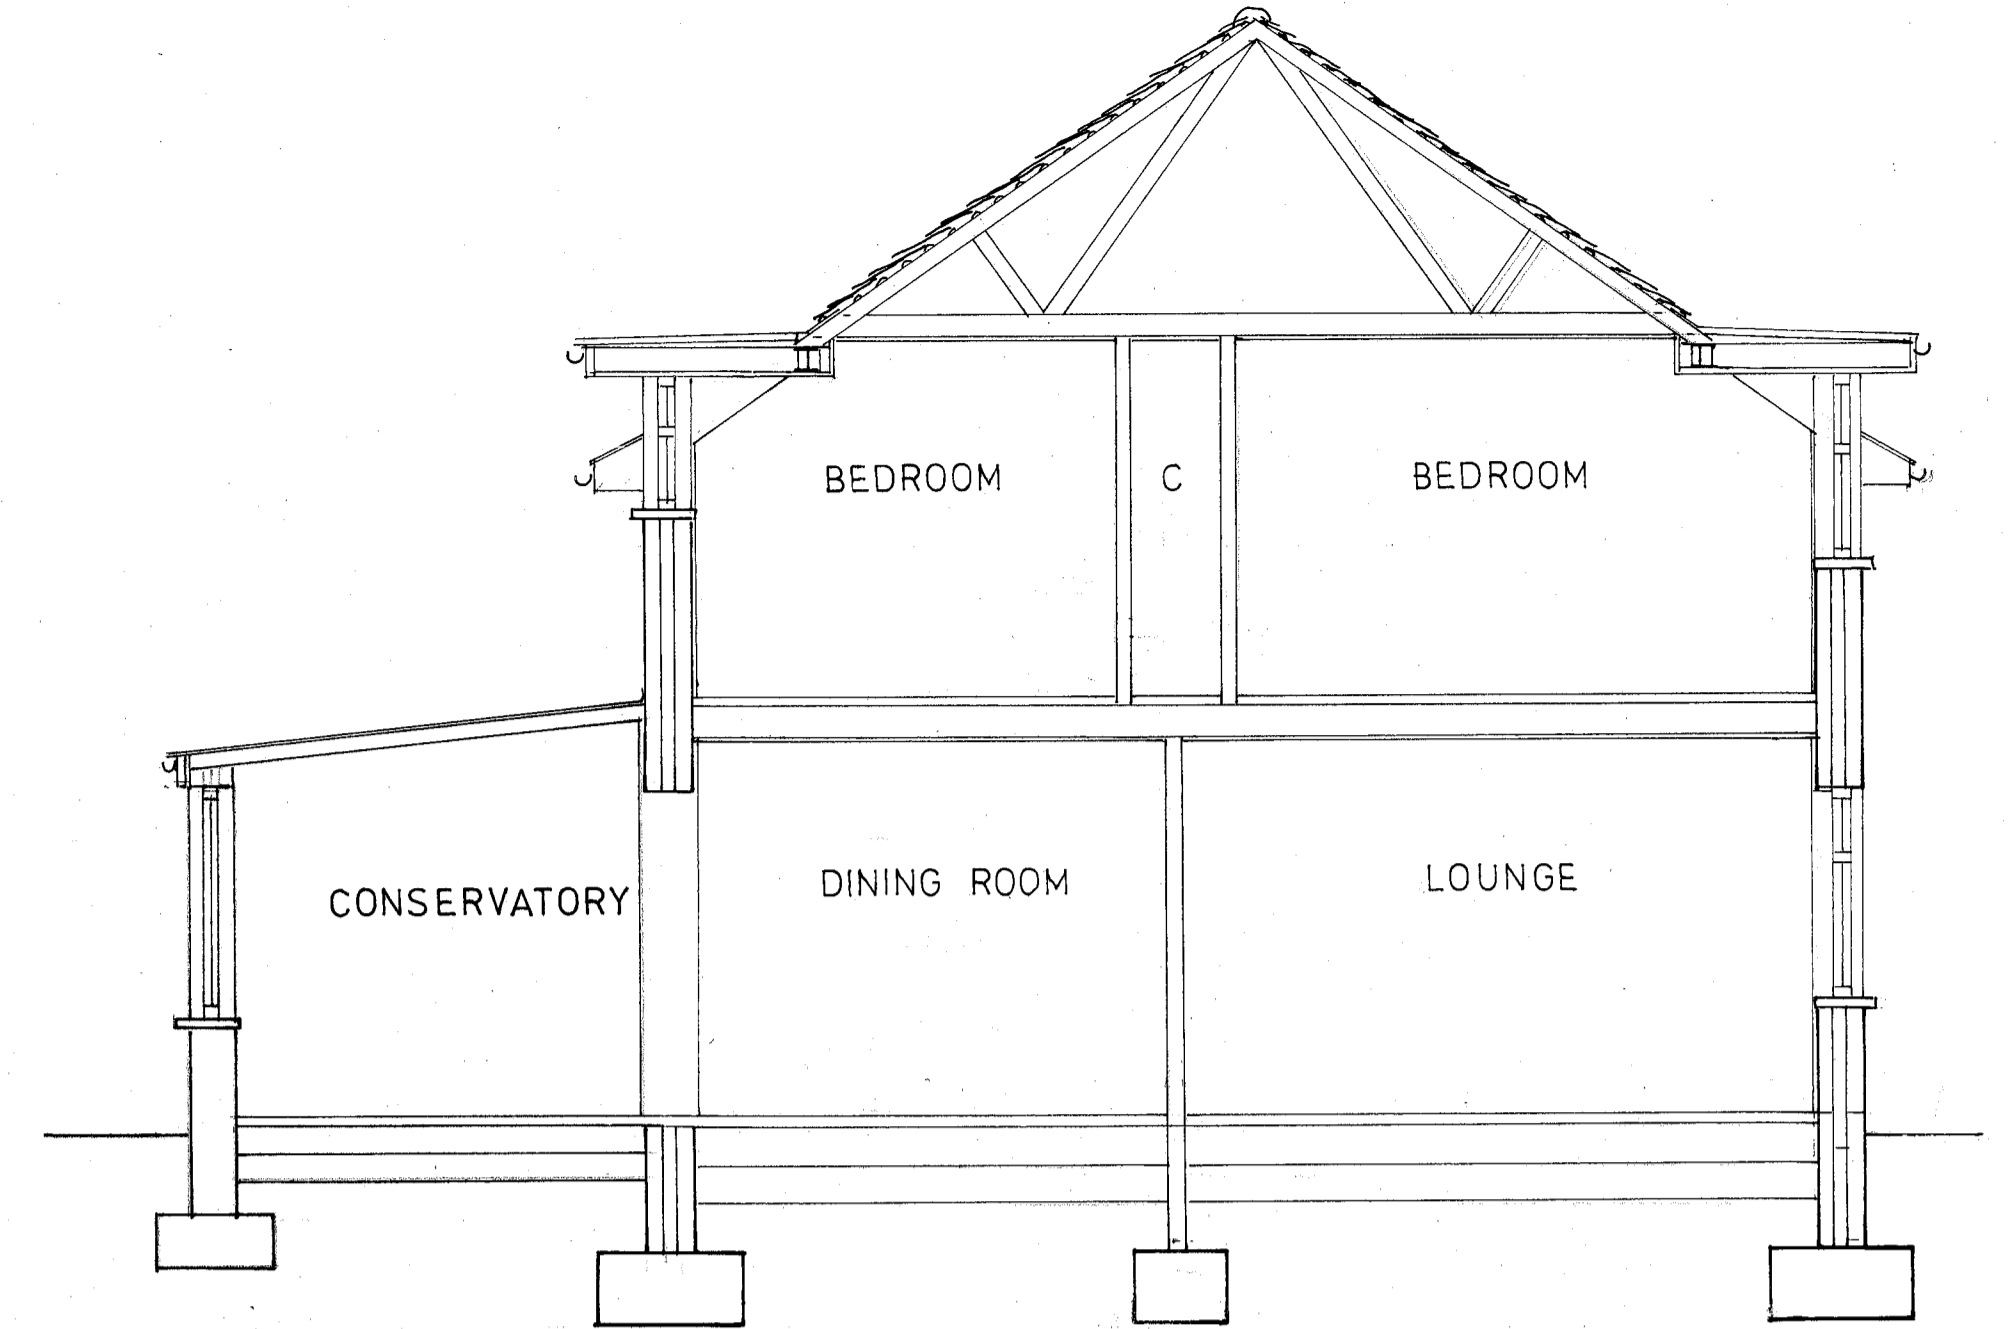


SECTION A - A

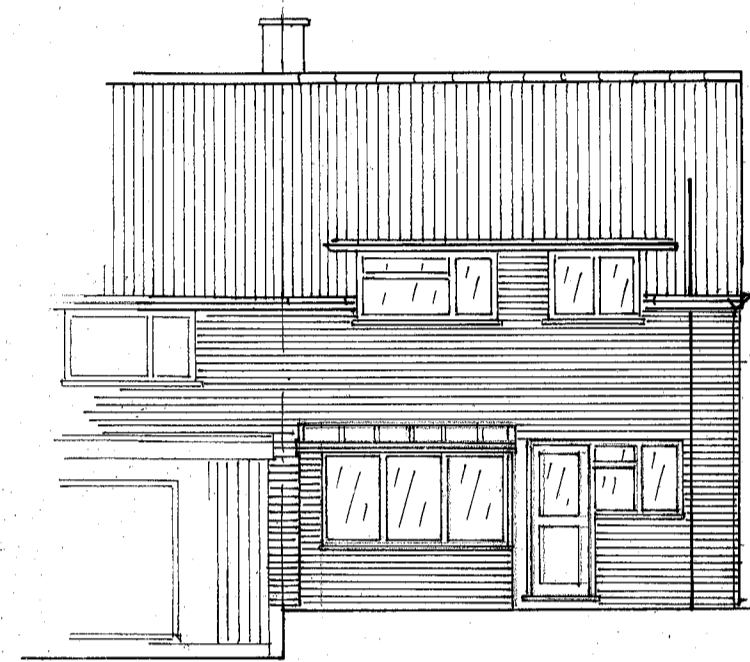


REAR ELEVATION

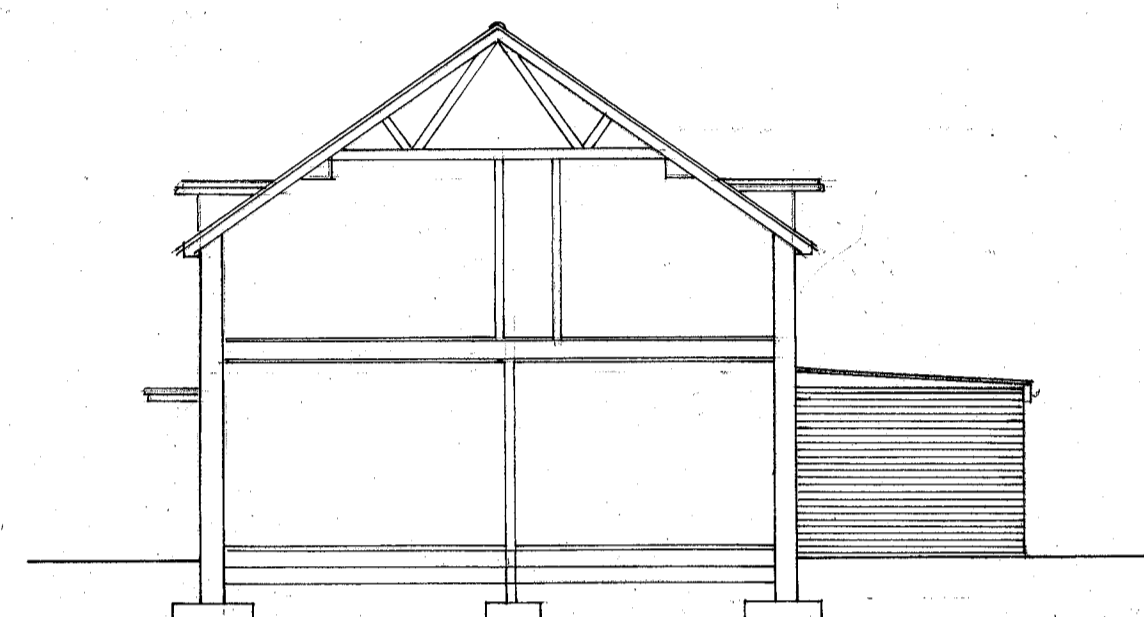

SECTION/SIDE ELEVATION

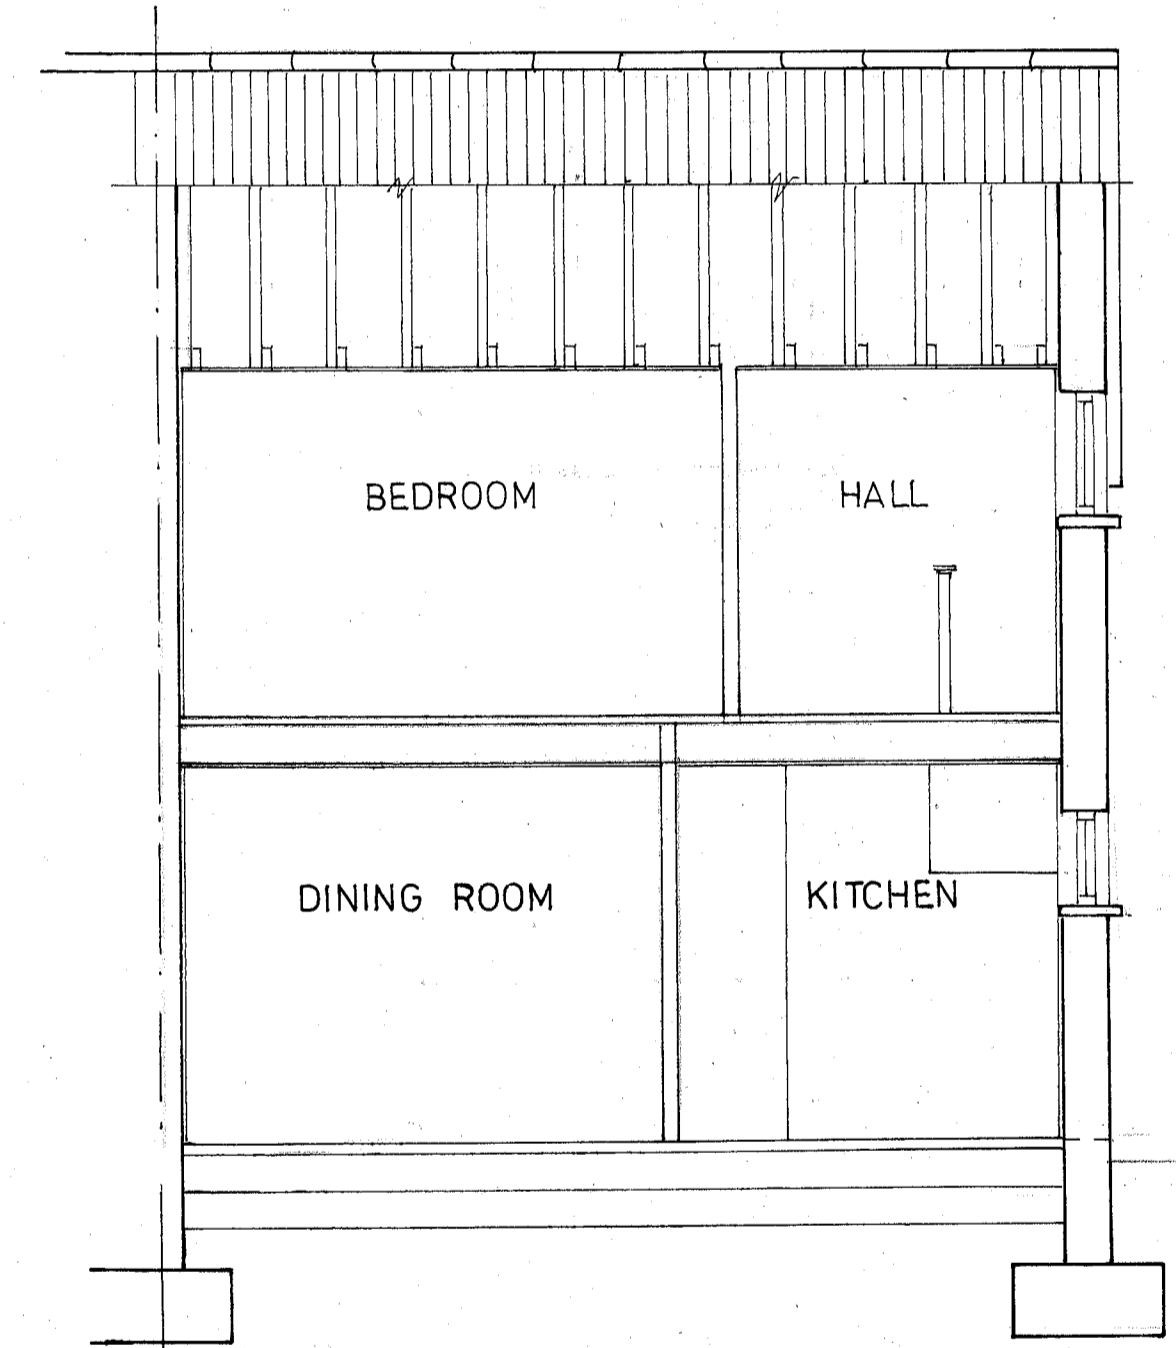


SECTION B - B

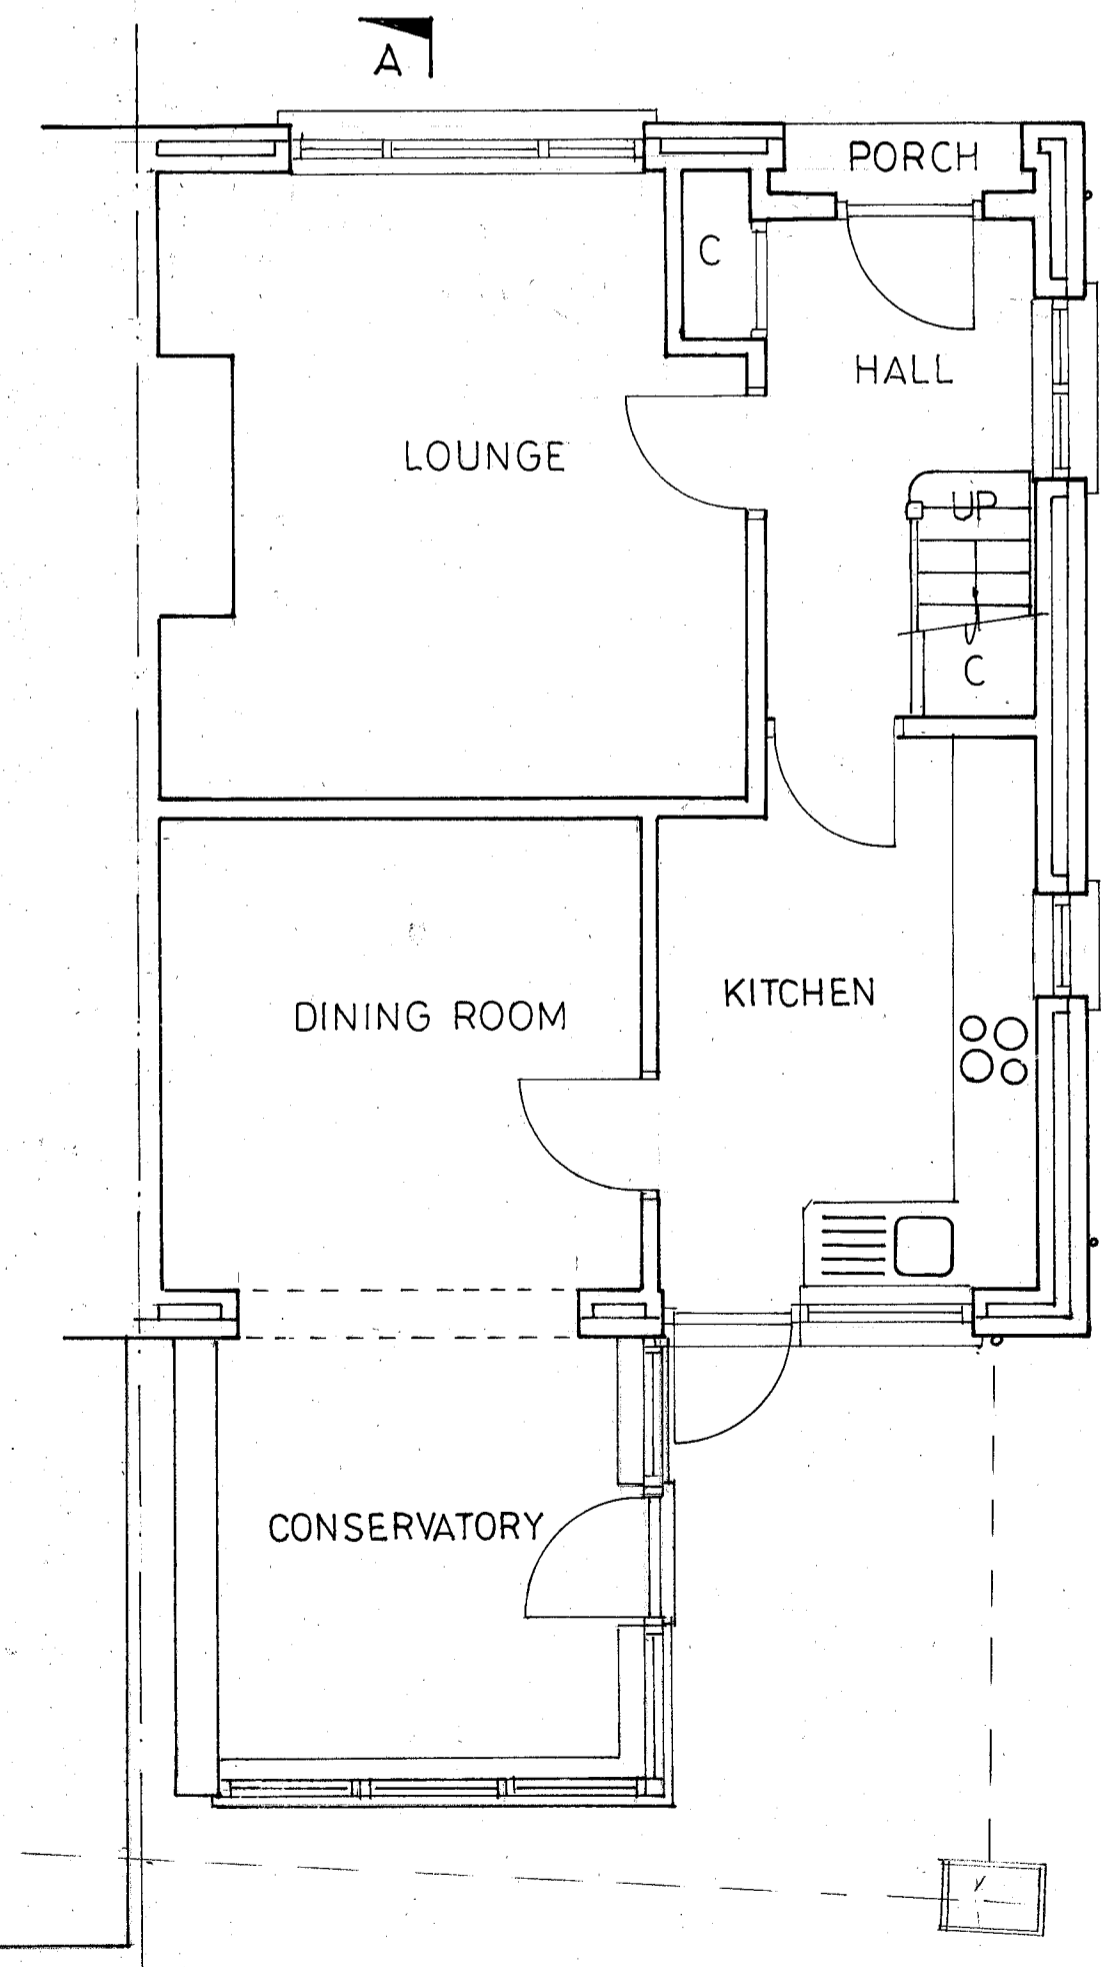


GROUND FLOOR PLAN

SIDE SPACE

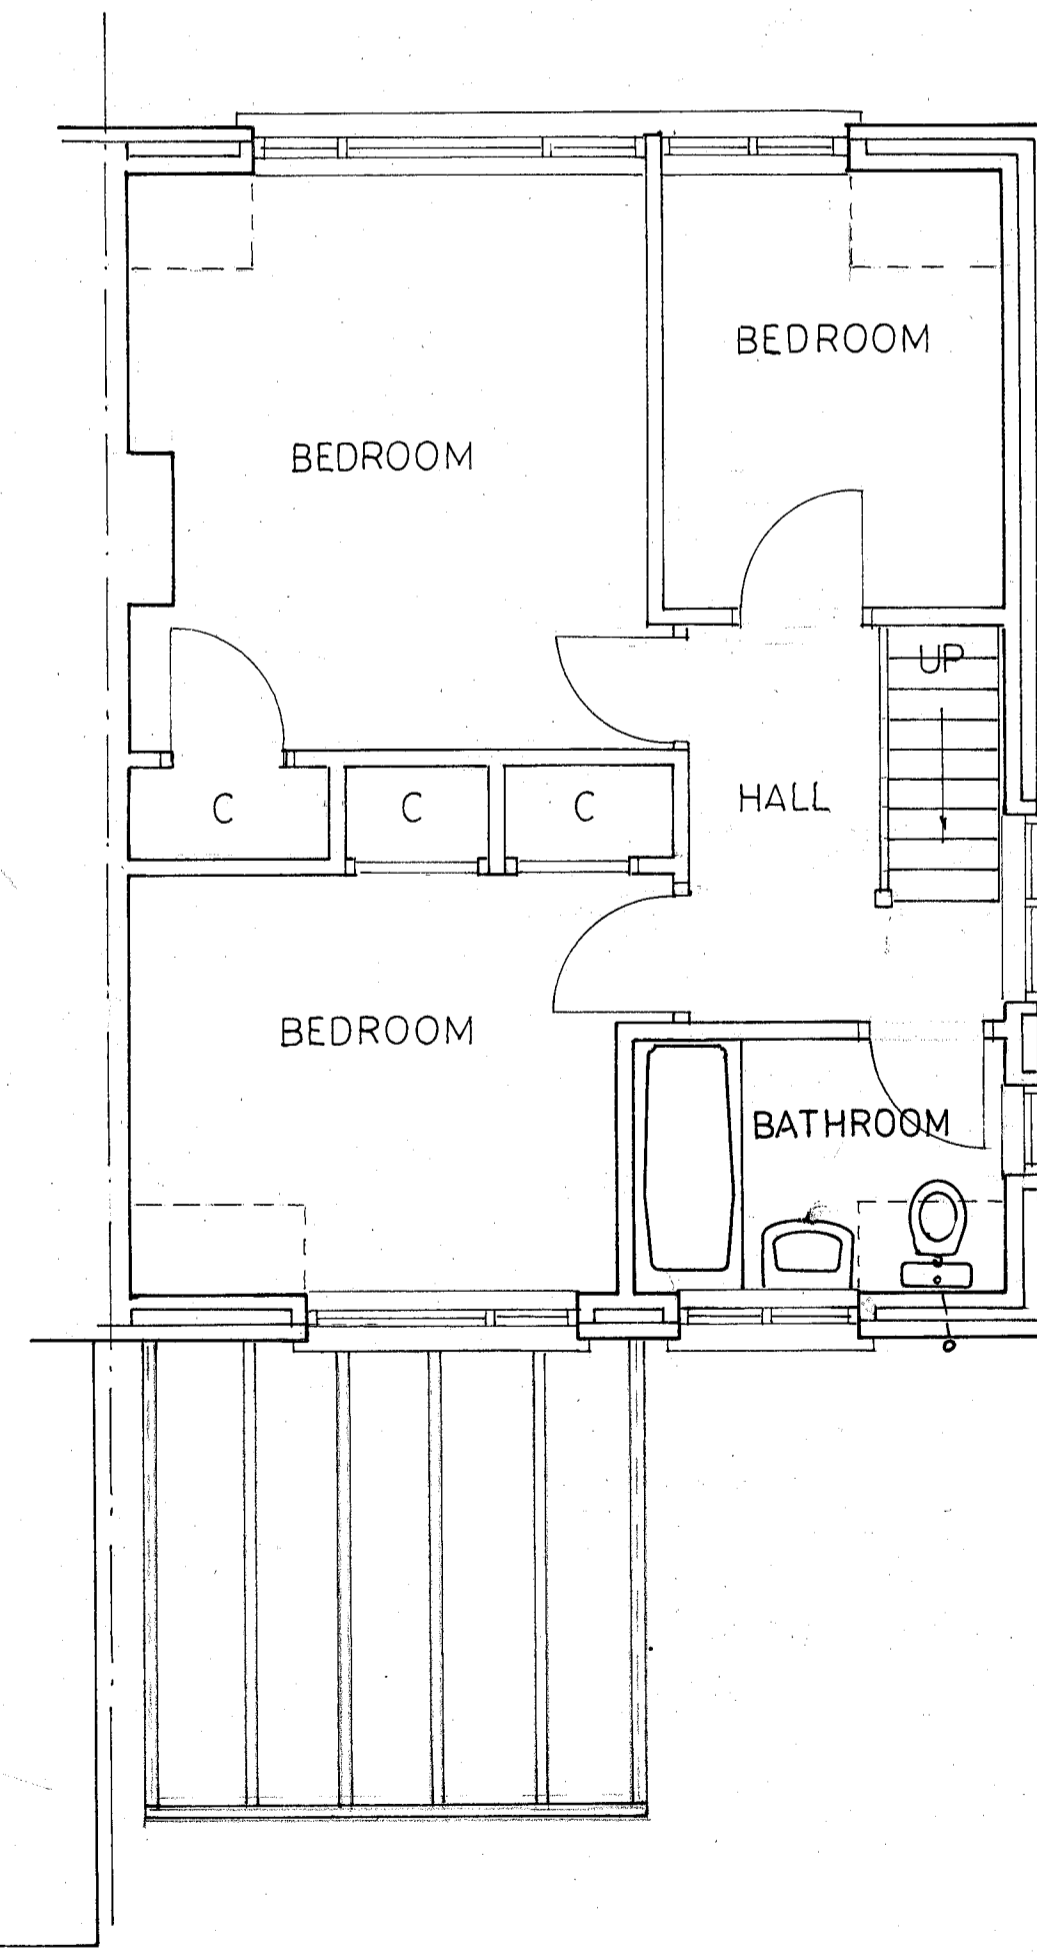

FIRST FLOOR PLAN

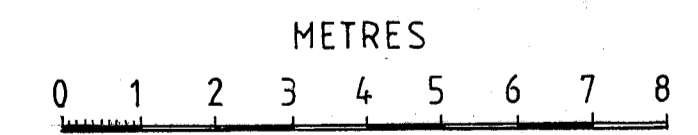

SCALE 1:100



SCALE 1:50

DESIGN PLANS  
6 BAYVIEW ROAD  
WHITSTABLE KENT  
CT5 4NP  
TEL 01227264904  
EMAIL designplans@btinternet.com

PROJECT  
PROPOSED SINGLE STOREY  
REAR, FIRST FLOOR REAR  
AND DOUBLE STOREY REAR  
EXTENSIONS  
AT  
22 BELMONT CLOSE  
BARMING MAIDSTONE KENT  
ME16 9DY  
DRG TITLE  
EXISTING PLANS SECTIONS  
AND ELEVATIONS

SCALE 1:100 1:50 DRG No  
DATE DP/23/01<sup>A</sup>  
MARCH 2023