



**EXISTING MAIN HOUSE NORTH ELEVATION
SCALE 1:100@A3**

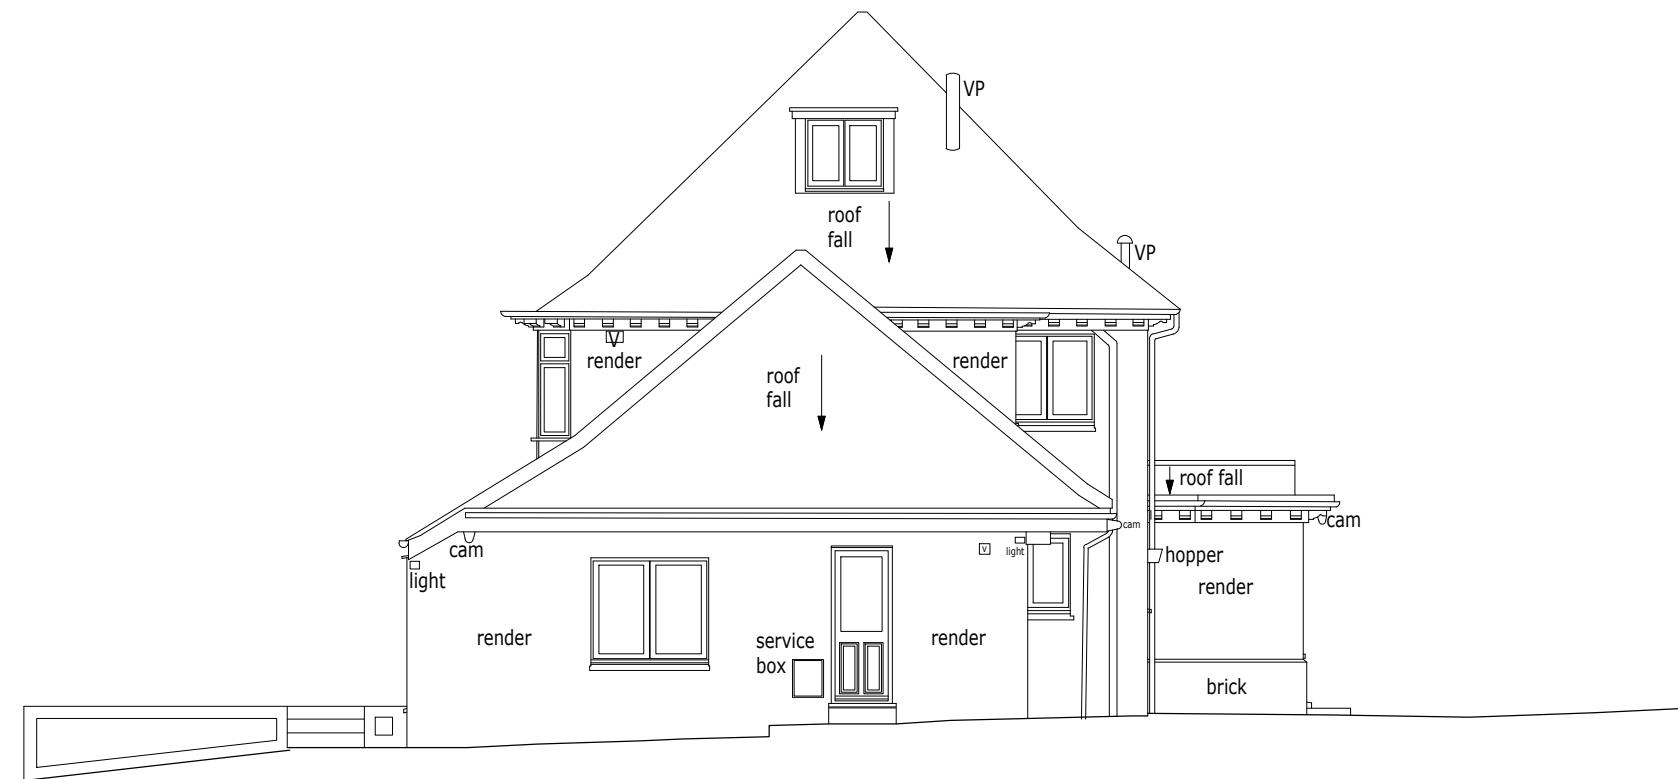

**EXISTING MAIN HOUSE EAST ELEVATION
SCALE 1:100@A3**

<p>Client: MR & MRS CLAYSON Project: ALTERATIONS TO RESIDENCE Address: BURNEWOOD, BAYLEY'S HILL, SEVENOAKS, KENT, TN14 6HS</p>	<p>Drawing Title: EXISTING HOUSE ELEVATIONS Drawing Number: 2020 REVISION: \ REV DATE: \ REV. DESCRIPTION: \</p>
<p>Project Number: 1105 Scale: 1:100 @ A3 Drawing Date: 11.01.2023 Status: PLANNING</p>	<p style="text-align: center;">©</p>



CADPLAN
PRECISION • MEASUREMENTS

Land Surveys . Measured Building Surveys . 3D Laser Scanning
Utility Surveys . Lease Plans . 3D Models . Rights of Light Surveys

Cob Tree House Oldbury Lane Ightham Kent TN15 9DA
Tel : 01732 469100 Fax : 01732 469101 E : post@cadplan.co.uk

Levels

Please note that the levels shown on this drawing are as follows;

- Arbitrary and related to a temporary bench mark
- Related to an Ordnance Survey Bench Mark
- Related to the Ordnance Survey National GPS Network

Level positions are indicated by a cross or the decimal point

Type	Ordnance Survey
Position	N/A
Value	N/A

Survey Coordinates and Grid

Please note that the grid shown on this drawing is as follows;

- Arbitrary
- Arbitrary but related to building line
- Arbitrary but approx. related to North
- Best fit to an Ordnance Survey Digital Sheet
- Related to the Ordnance Survey National Grid