


Contractors and consultants are not to scale dimensions from this drawing




Location plan (not to scale)

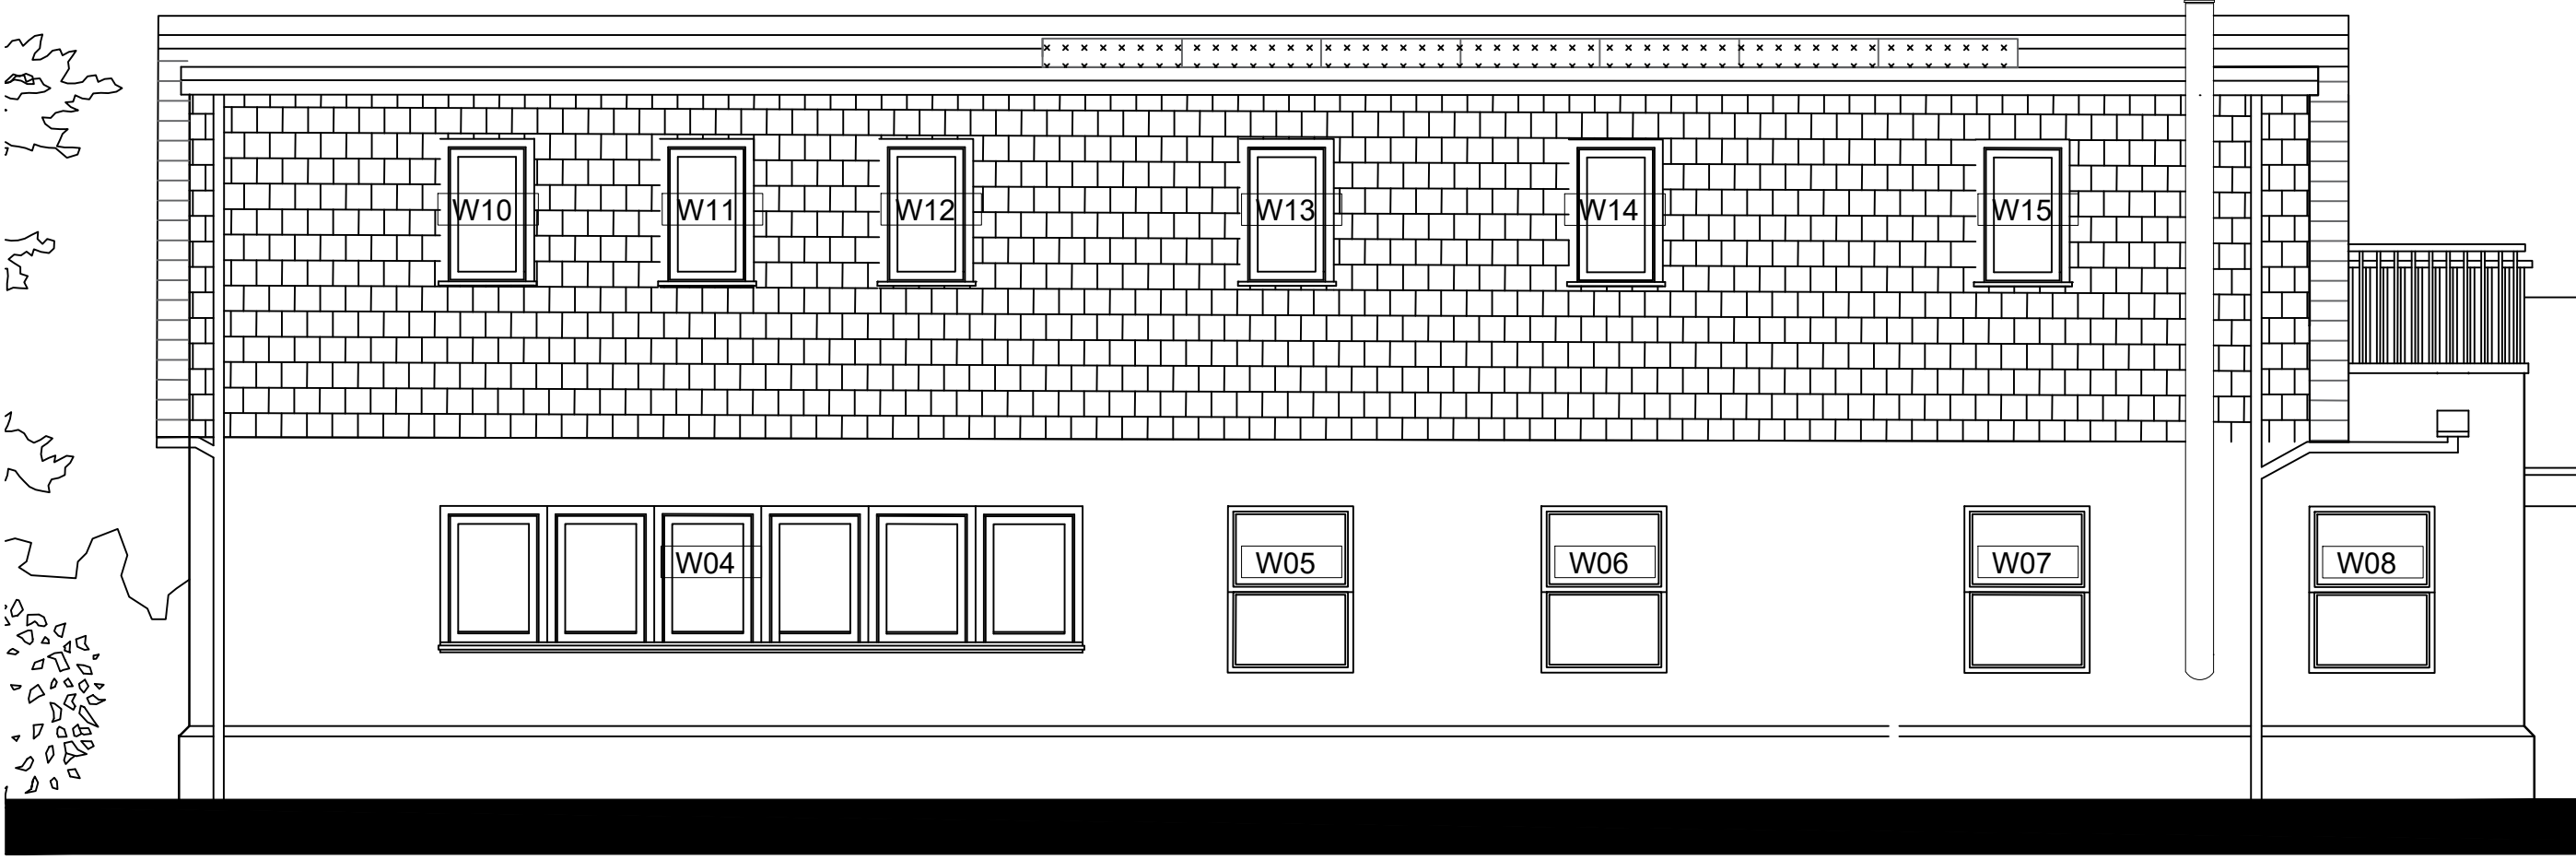

South elevation

**SCALE BAR 1:50**

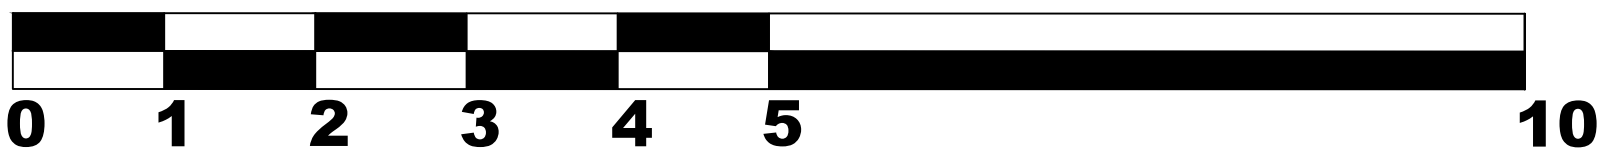

Client  
**Ms Johal**  
 Project  
**Old Turgis Hall, Reading Road, Stratfield Turgis - Annexe**  
 Description  
**South elevation**

Revision	Date	Description
A	07-12-22	Building Regulations
-	21-10-22	For Information

Status	<b>For Building Regulations</b>	
Scale	Drawn By	Date
1:50@A3	SG	Oct 22
Job Number	Drawing Number	Revision
028	05-10	A