

Location plan (not to scale)

Feature fascia detail to match existing

Flat roof dormer with hung tiles to match existing and permitted details


Porch to match existing. Timber posts to support pitched roof on brick cavity wall with feature plinth. Lead valley gutter with upstand nailed to 25mm battens min 125mm width between vertical faces to valley.

Flat roof dormer with hung tiles to match existing and permitted details


Flat roof to link corridor to match dormer roof with plasterboard to underside of rafters. Lead flashing to existing brick wall to standard LSA detail.

Balustrade to match existing

Feature fascia detail to match existing

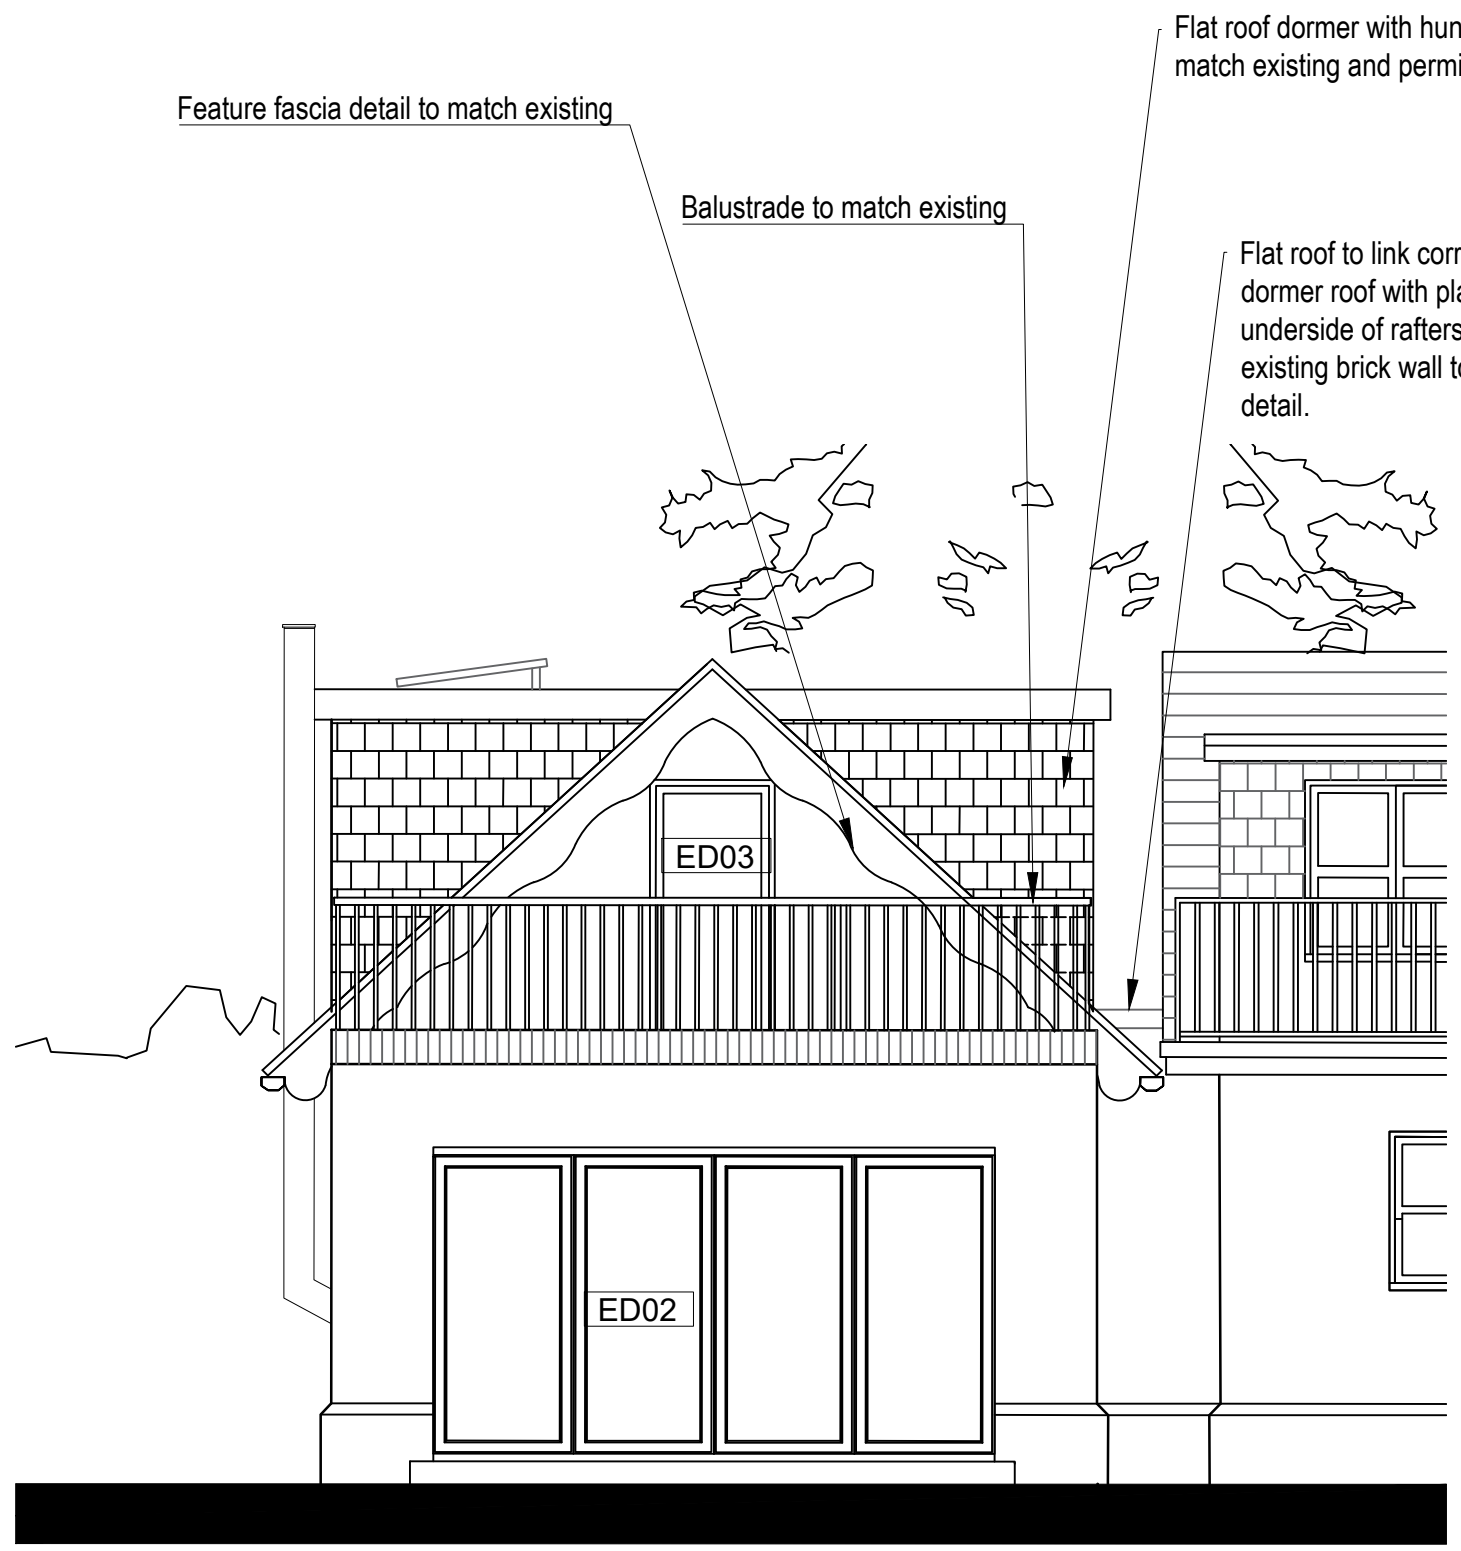


East elevation

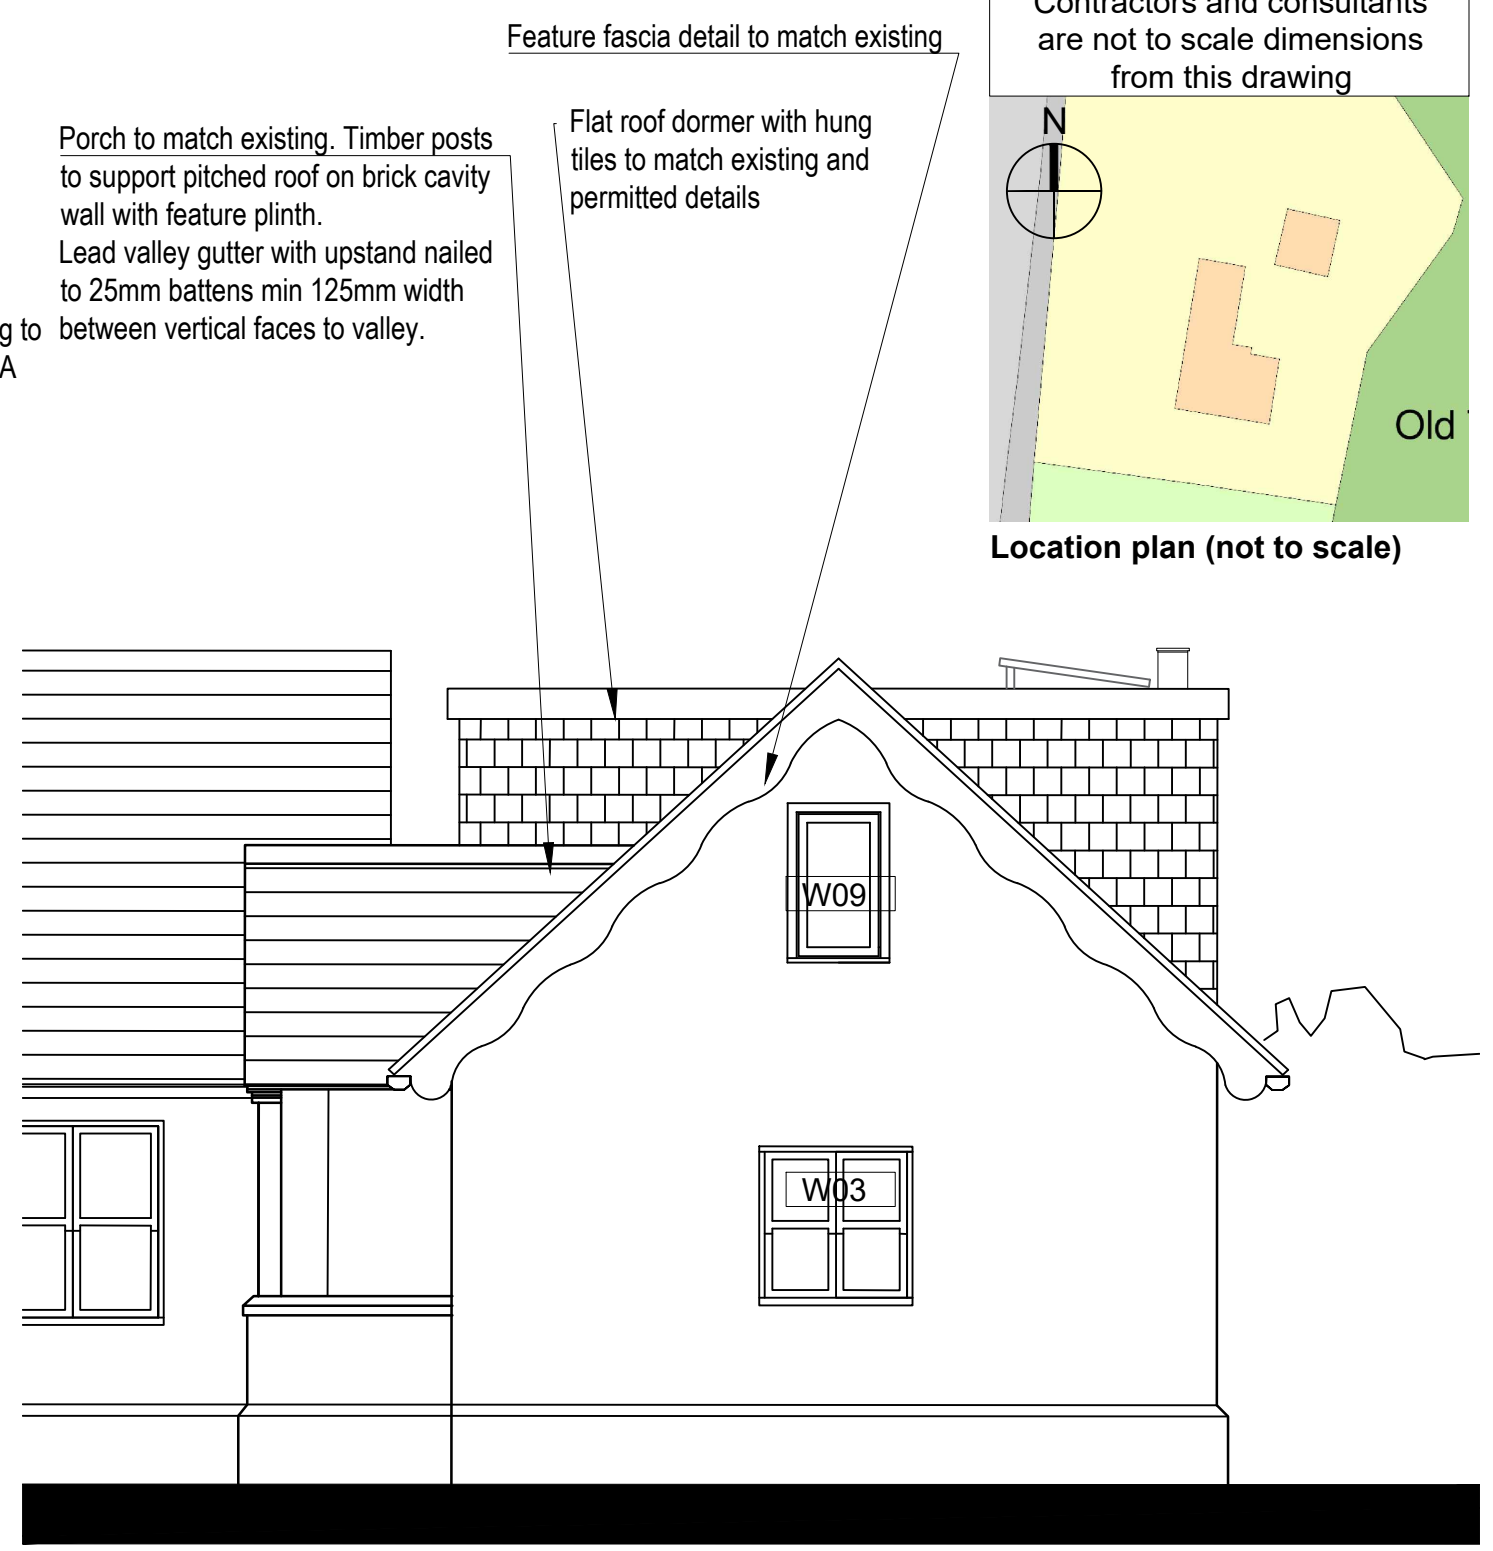

West elevation

**SCALE BAR 1:50**

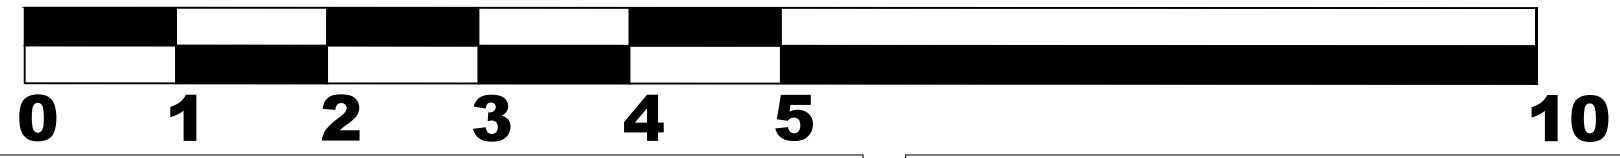

**SARAH GOULD**  
ARCHITECTS  
sarahgouldarchitects@gmail.com

Client  
**Ms Johal**

Project  
**Old Turgis Hall, Reading Road, Stratfield Turgis - Annexe**

Description  
**East & West elevations**

B	04-04-23	NMA submission
A	07-12-22	Building Regulations
-	21-10-22	For Information
Revision	Date	Description
Status		
<b>For Building Regulations</b>		
Scale	Drawn By	Date
1:50@A3	SG	Oct 22
Job Number	Drawing Number	Revision
028	05-12	B