



Contractors and consultants are not to scale dimensions from this drawing

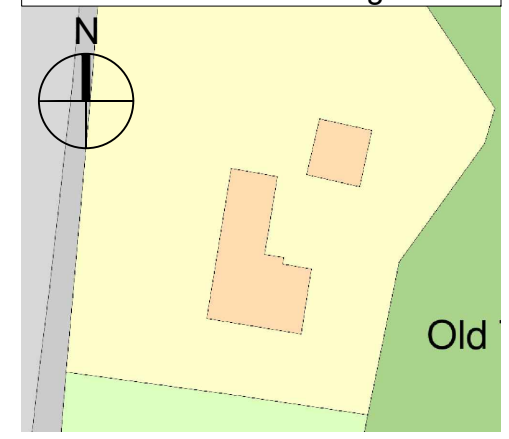


Location plan (not to scale)

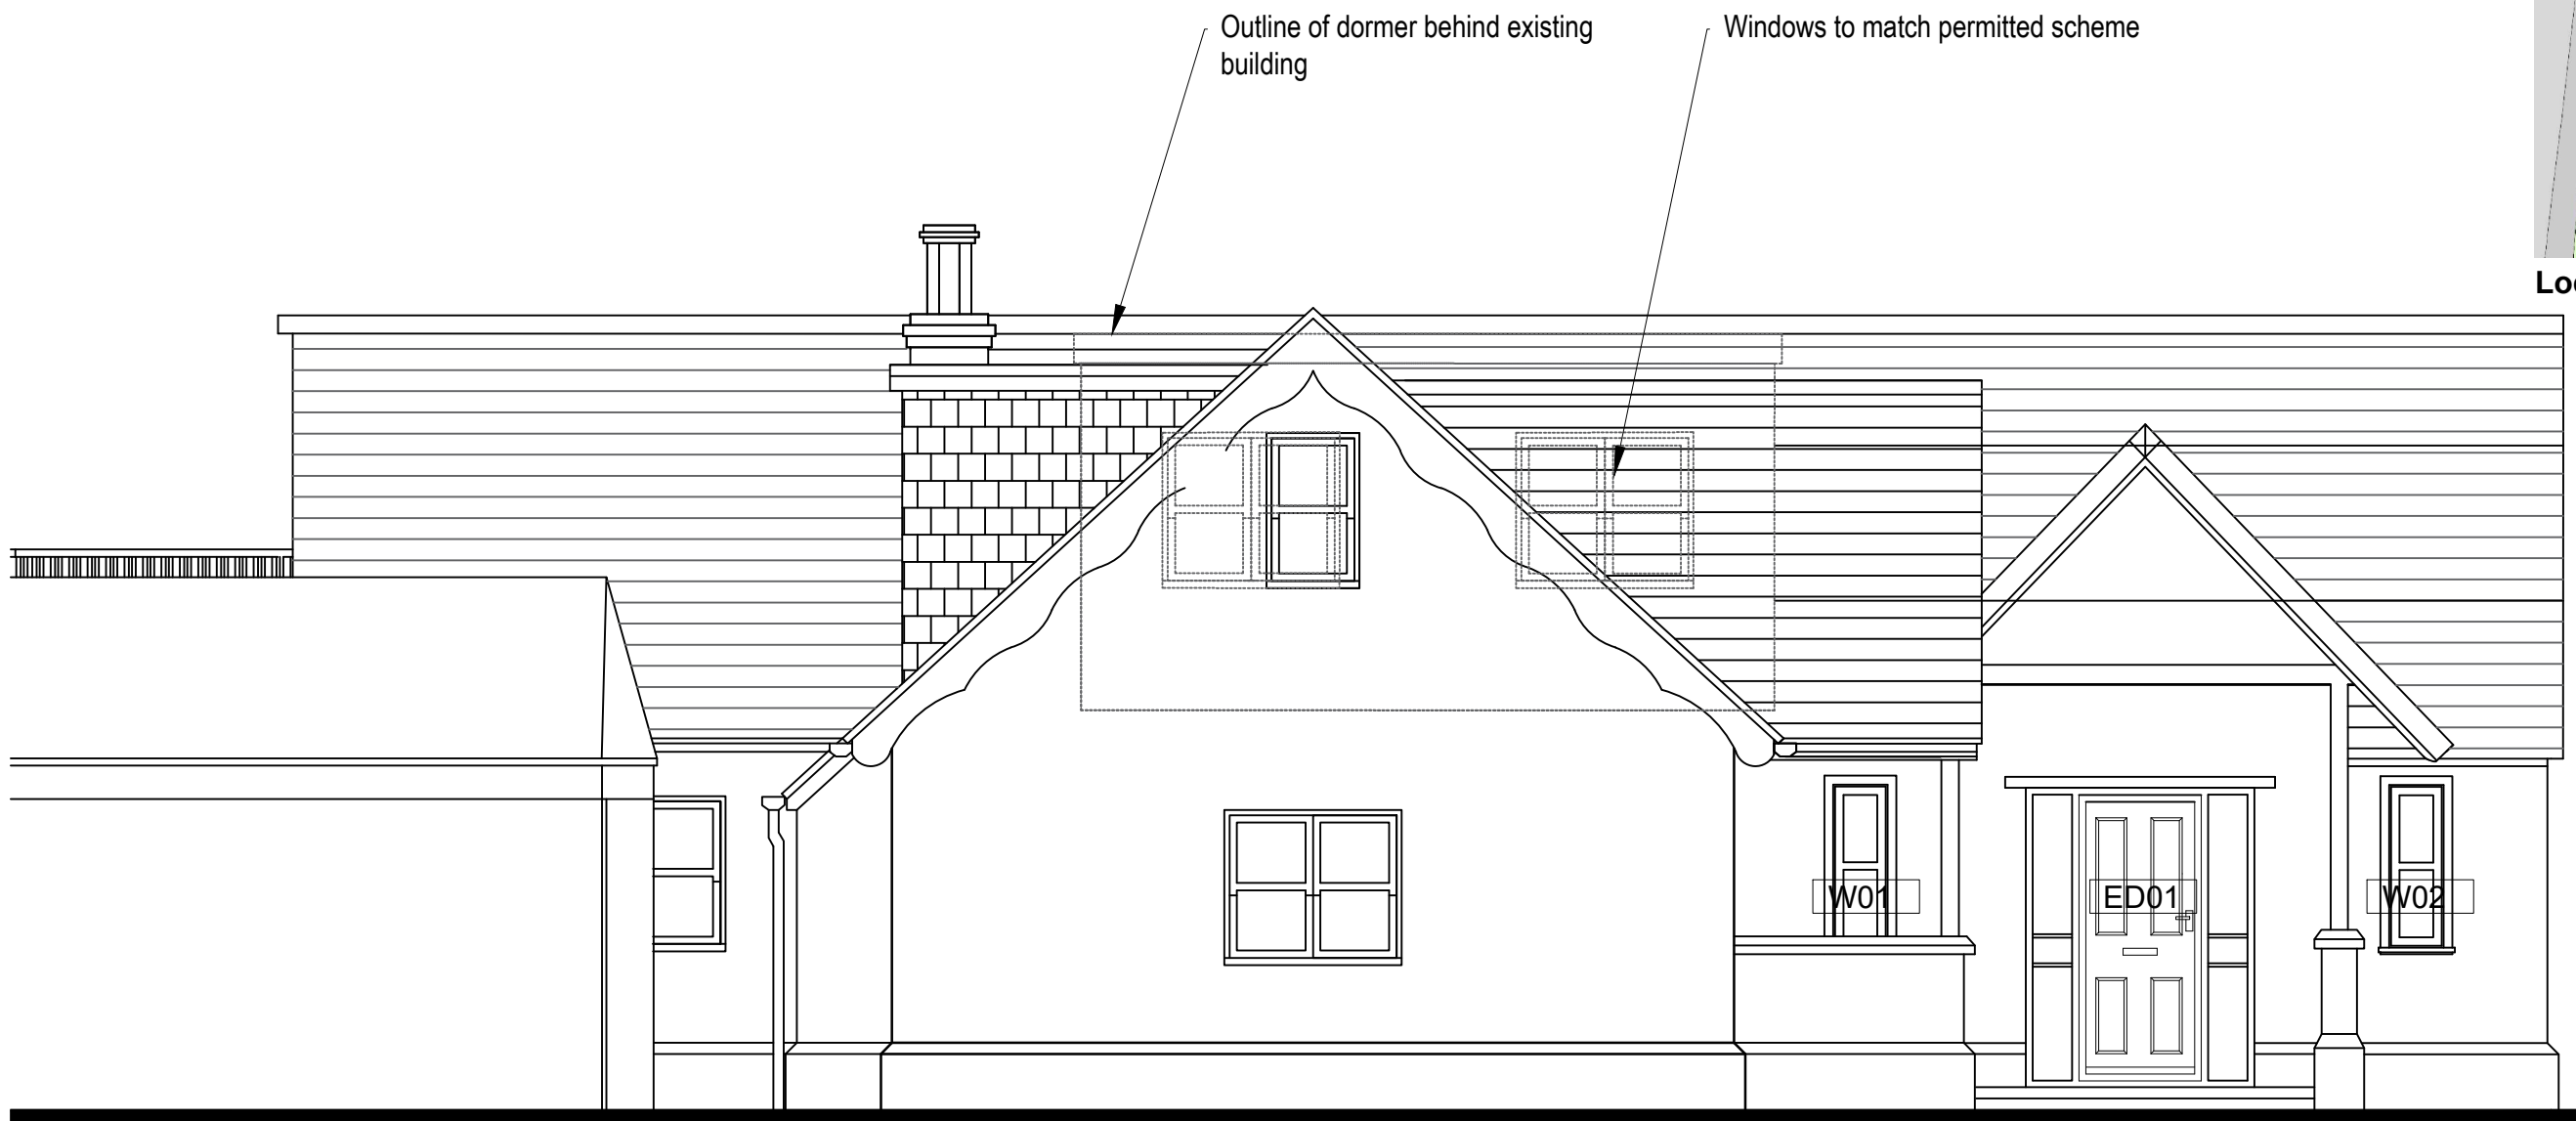

North elevation

**SCALE BAR 1:50**

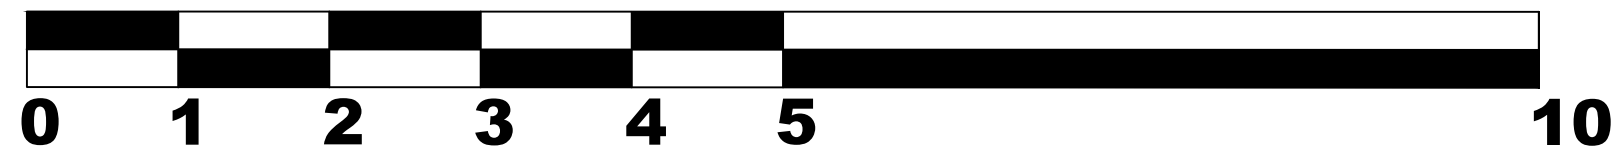

**SARAH GOULD**  
ARCHITECTS  
sarahgouldarchitects@gmail.com

Client  
**Ms Johal**

Project  
**Old Turgis Hall, Reading Road, Stratfield Turgis - Annexe**

Description  
**North elevation**

Revision	Date	Description
B	04-04-23	NMA submission
A	07-12-22	Building Regulations
-	21-10-22	For Information

Status		
<b>For Building Regulations</b>		
Scale	Drawn By	Date
1:50@A3	SG	Oct 22
Job Number	Drawing Number	Revision
028	05-11	B