


Notes:

Refer to notes on drawing 03-10.

This drawing is for Building Regulations and is to be read in conjunction with architectural general arrangement drawings and consultant information. All structure shown indicatively and subject to specialist design and coordination. All dimensions to be checked on site prior to fabrication and installation of building components.

Contractors and consultants are not to scale dimensions from this drawing

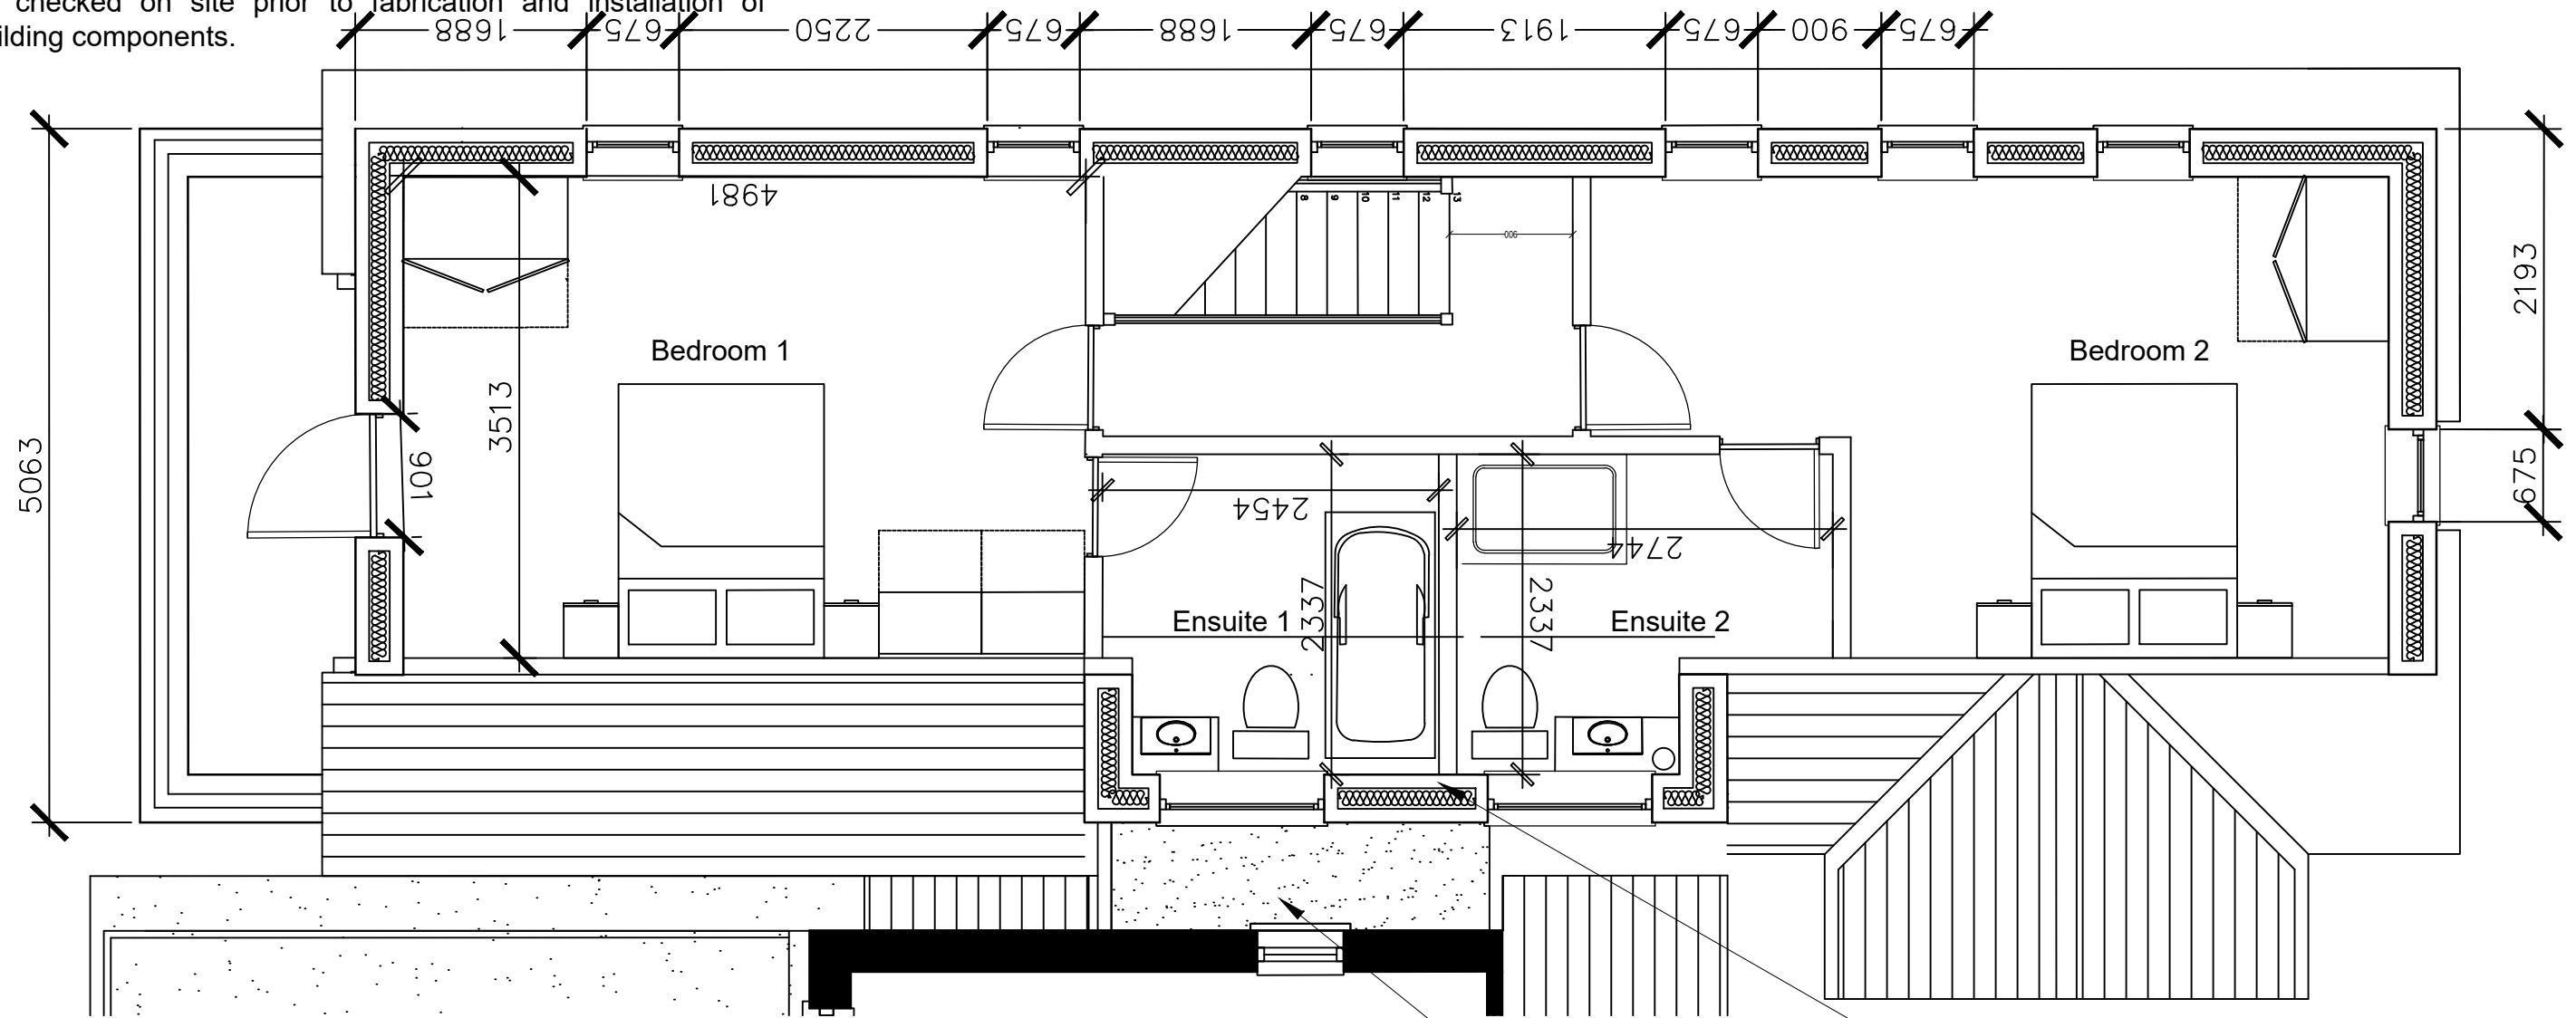

First floor plan

Pitched roof to link replaced with flat roof

Dormer added to pitched roof



SARAH GOULD
ARCHITECTS
sarahgouldarchitects@gmail.com

Client
Ms Johal

Project
Old Turgis Hall, Reading Road, Stratfield Turgis - Annexe

Description
Proposed First floor plan

Revision	Date	Description
B	04-04-23	NMA application
A	07-12-22	Building Regulations
-	21-10-22	For information

Status
For Building Regulations

Scale
1:50@A3

Job Number
028

Drawn By
SG

Drawing Number
03-11

Date
Oct 22

Revision
B