


Notes:

Refer to notes on drawing 03-10.


This drawing is for Building Regulations and is to be read in conjunction with architectural general arrangement drawings and consultant information. All structure shown indicatively and subject to specialist design and coordination. All dimensions to be checked on site prior to fabrication and installation of building components.

Contractors and consultants are not to scale dimensions from this drawing

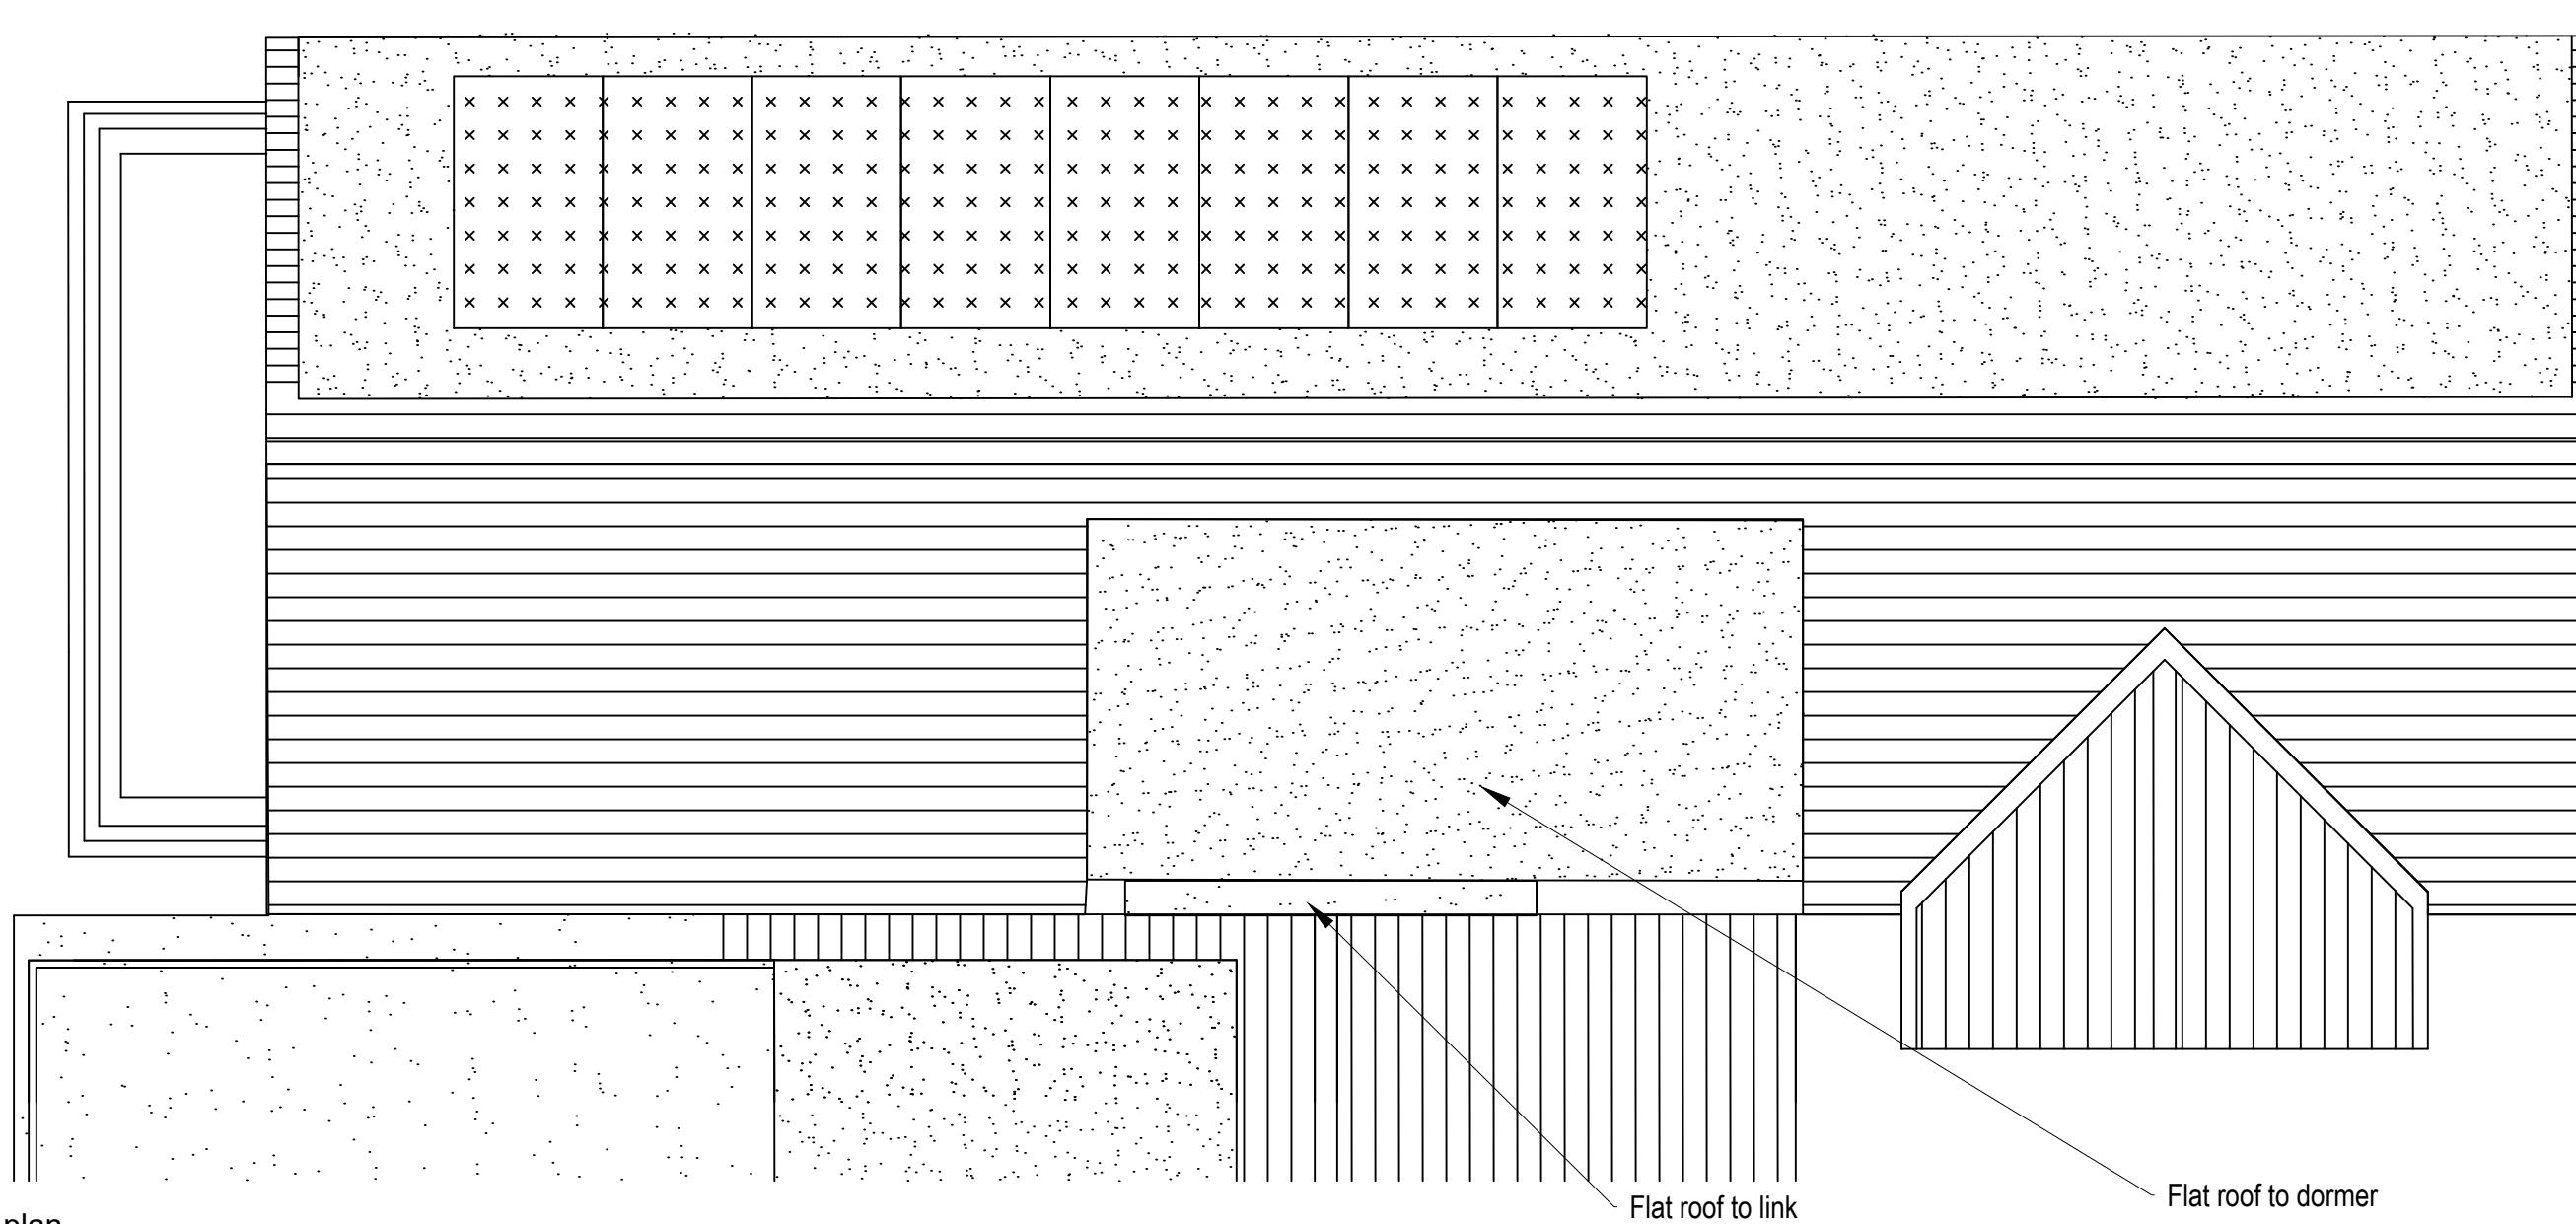

Roof plan

SCALE BAR 1:50

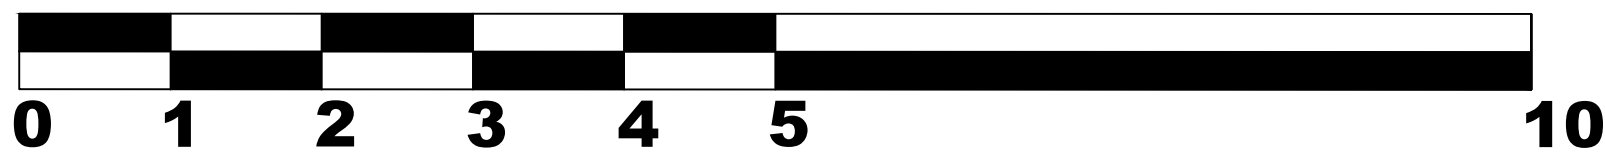

SARAH GOULD
ARCHITECTS
sarahgouldarchitects@gmail.com

Client
Ms Johal

Project
Old Turgis Hall, Reading Road, Stratfield Turgis - Annexe

Description
Roof plan

Revision	Date	Description
A	04-04-23	NMA submission
-	07-12-22	Building Regulations

Status		
For Building Regulations		
Scale	Drawn By	Date
1:200@A3	SG	Dec 22
Job Number	Drawing Number	Revision
028	03-12	A