


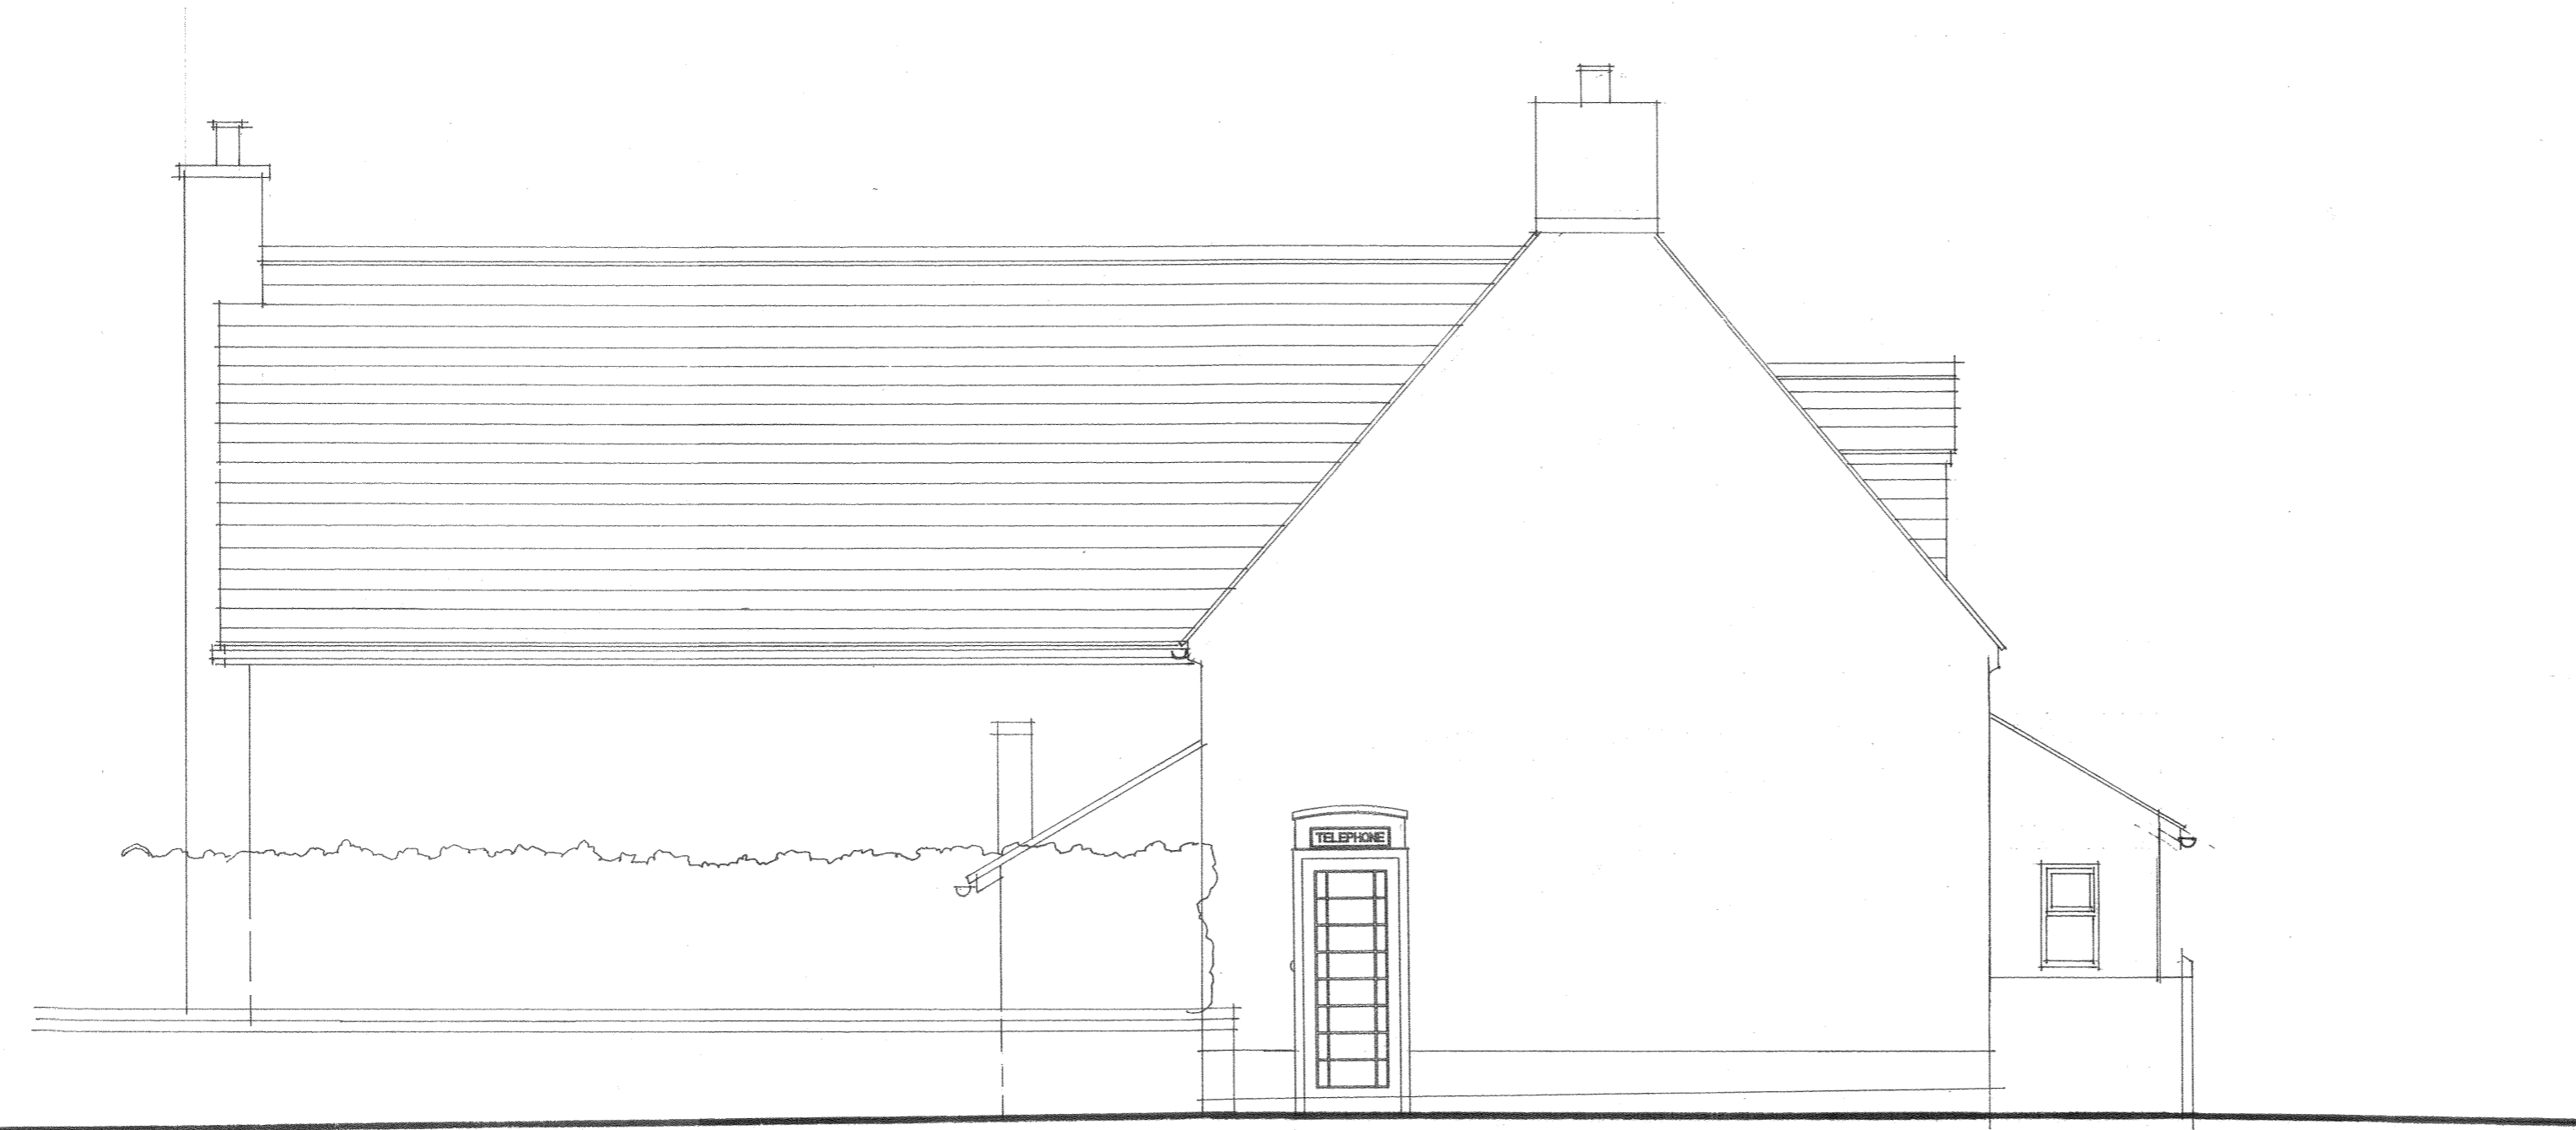

EAST ELEVATION AS PROPOSED



NORTH ELEVATION

Buckle Chamberlain Partnership Ltd. Architects & Architectural Technologists.			
Mill House, Llancayo Court, Llancayo, Usk, Monmouthshire NP15 1HY		Tel: 01291 672264 01291 673424 Fax: 01291 671050 Email: enquiries@bucklechamberlain.co.uk	
Client	Mr & Mrs I. Hamilton		
Project	Proposed Internal Alterations & Extension At Orchard House Llandenny, Usk, NP15 1DL		
Drawing	Proposed North & East Elevations.		
Date	April 2023	Scale	1:50 @ A2
Drawn by	JSS	Drawing No	1669[PL] 102
Checked by	.		
STATUS	PLANNING		