


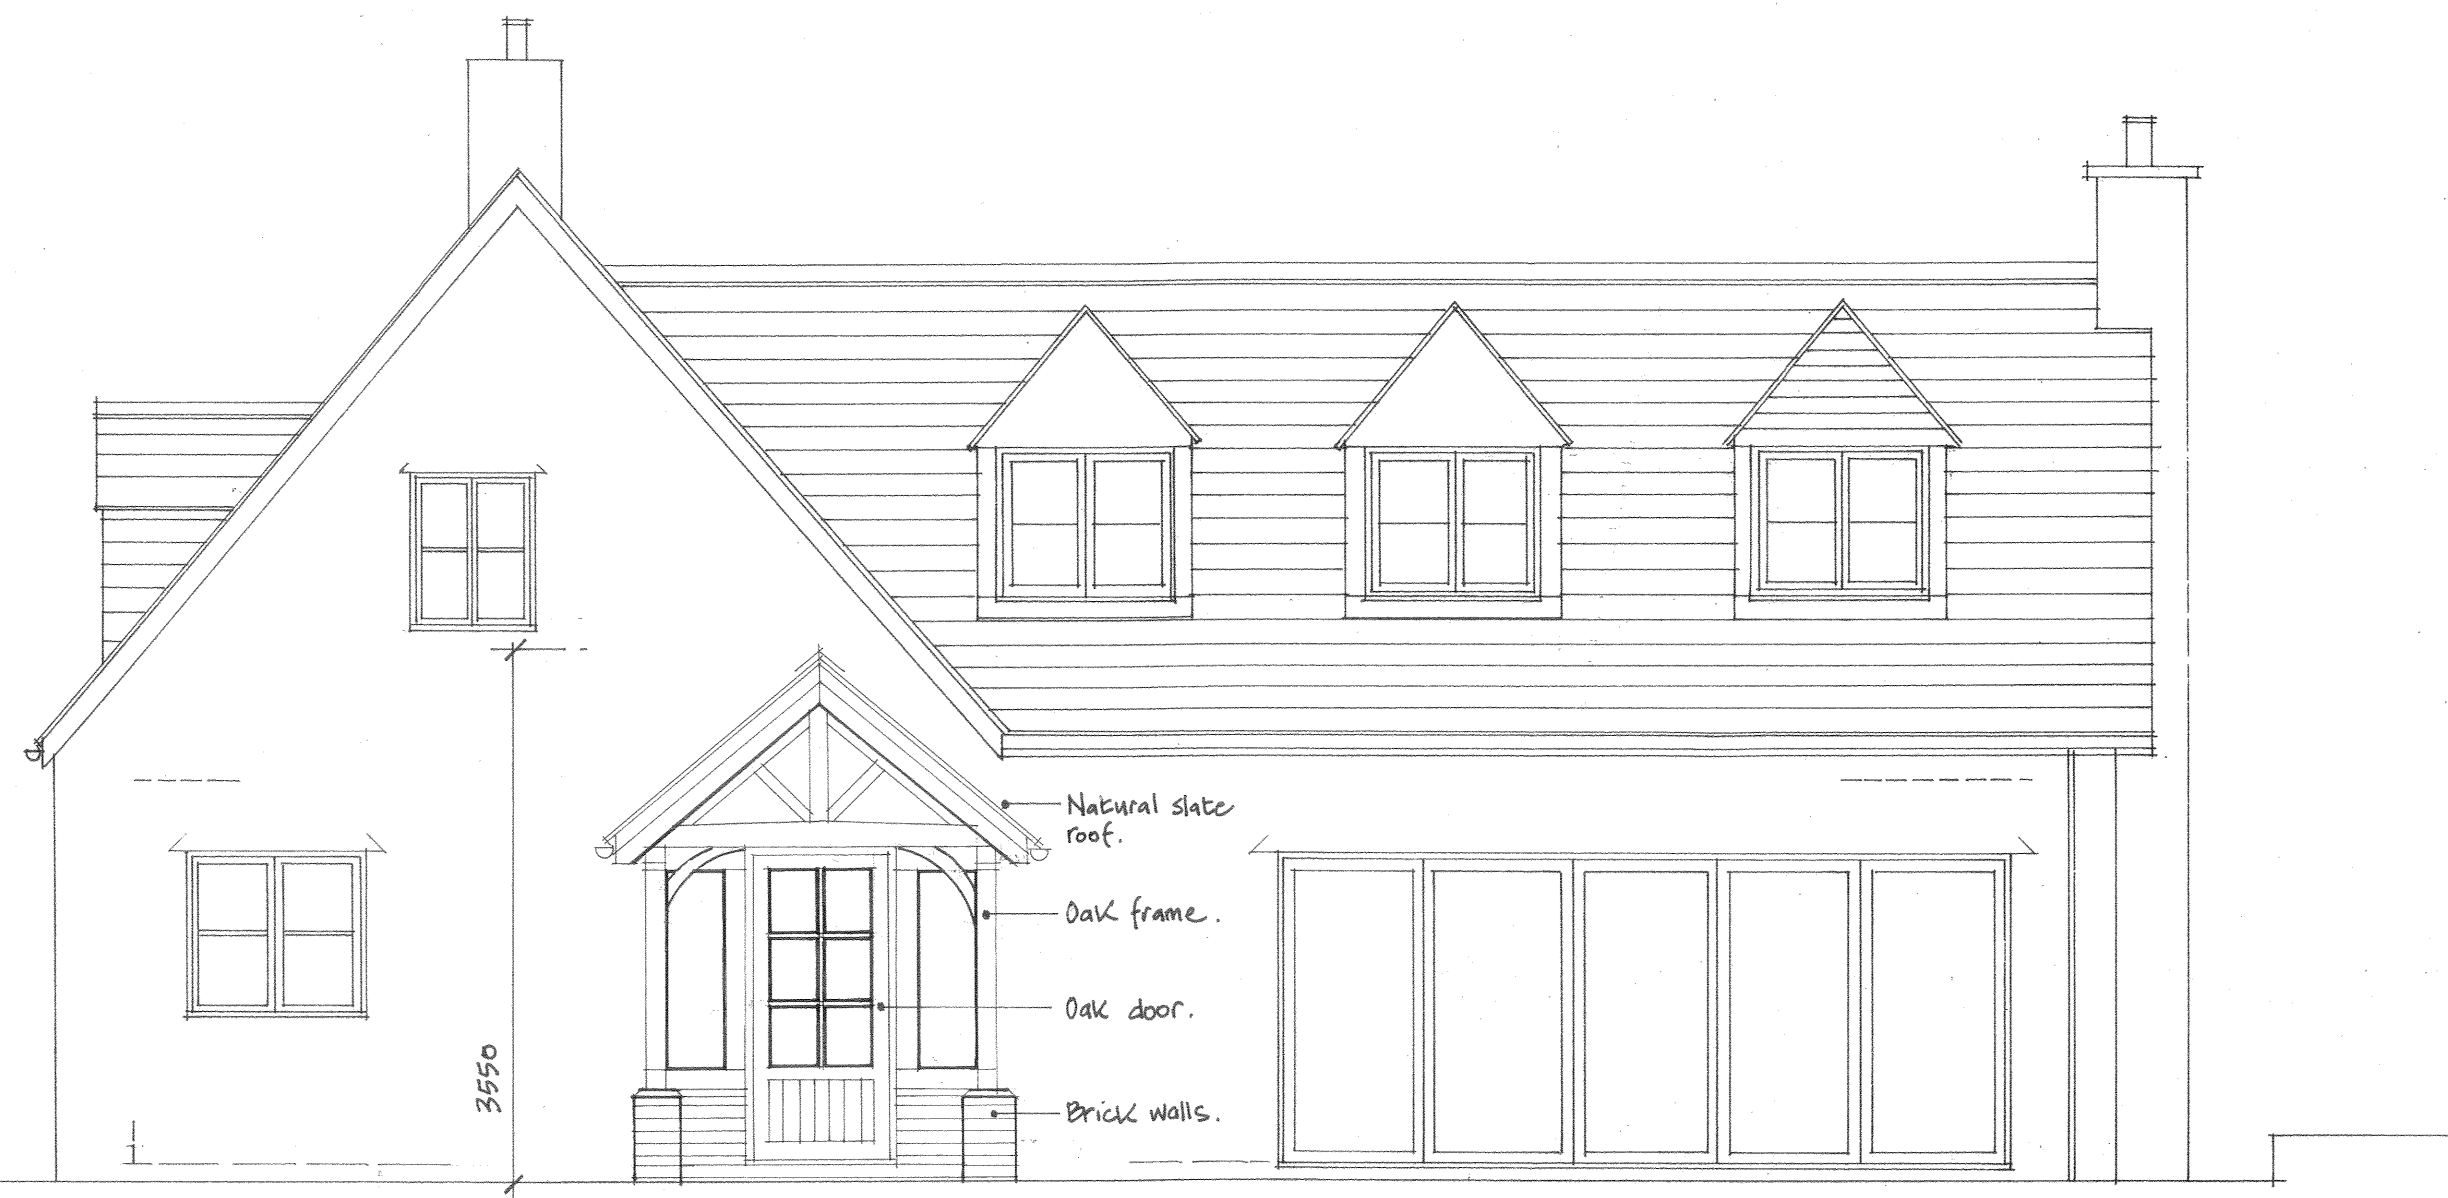

WEST ELEVATION AS PROPOSED

20550



SOUTH ELEVATION AS PROPOSED.

2500

**Buckle Chamberlain Partnership Ltd.**  
Architects & Architectural Technologists.

Mill House, Llanccayo Court,  
Llanccayo, Usk,  
Monmouthshire  
NP15 1HY  
Tel: 01291 672264  
01291 673424  
Fax: 01291 671050  
Email: enquiries@bucklechamberlain.co.uk

Client **Mr & Mrs I. Hamilton**

Project **Proposed Internal Alterations & Extension At Orchard House Llandenny, Usk, NP15 1DL**

Drawing **Proposed South & West Elevations.**

Date	April 2023	Scale	1:50 @ A2
Drawn by	GB /JSS	Drawing No	<b>1669[PL]101</b>
Checked by	.		
STATUS	PLANNING		