
 


Woodbridge House & Church View - Site Plan

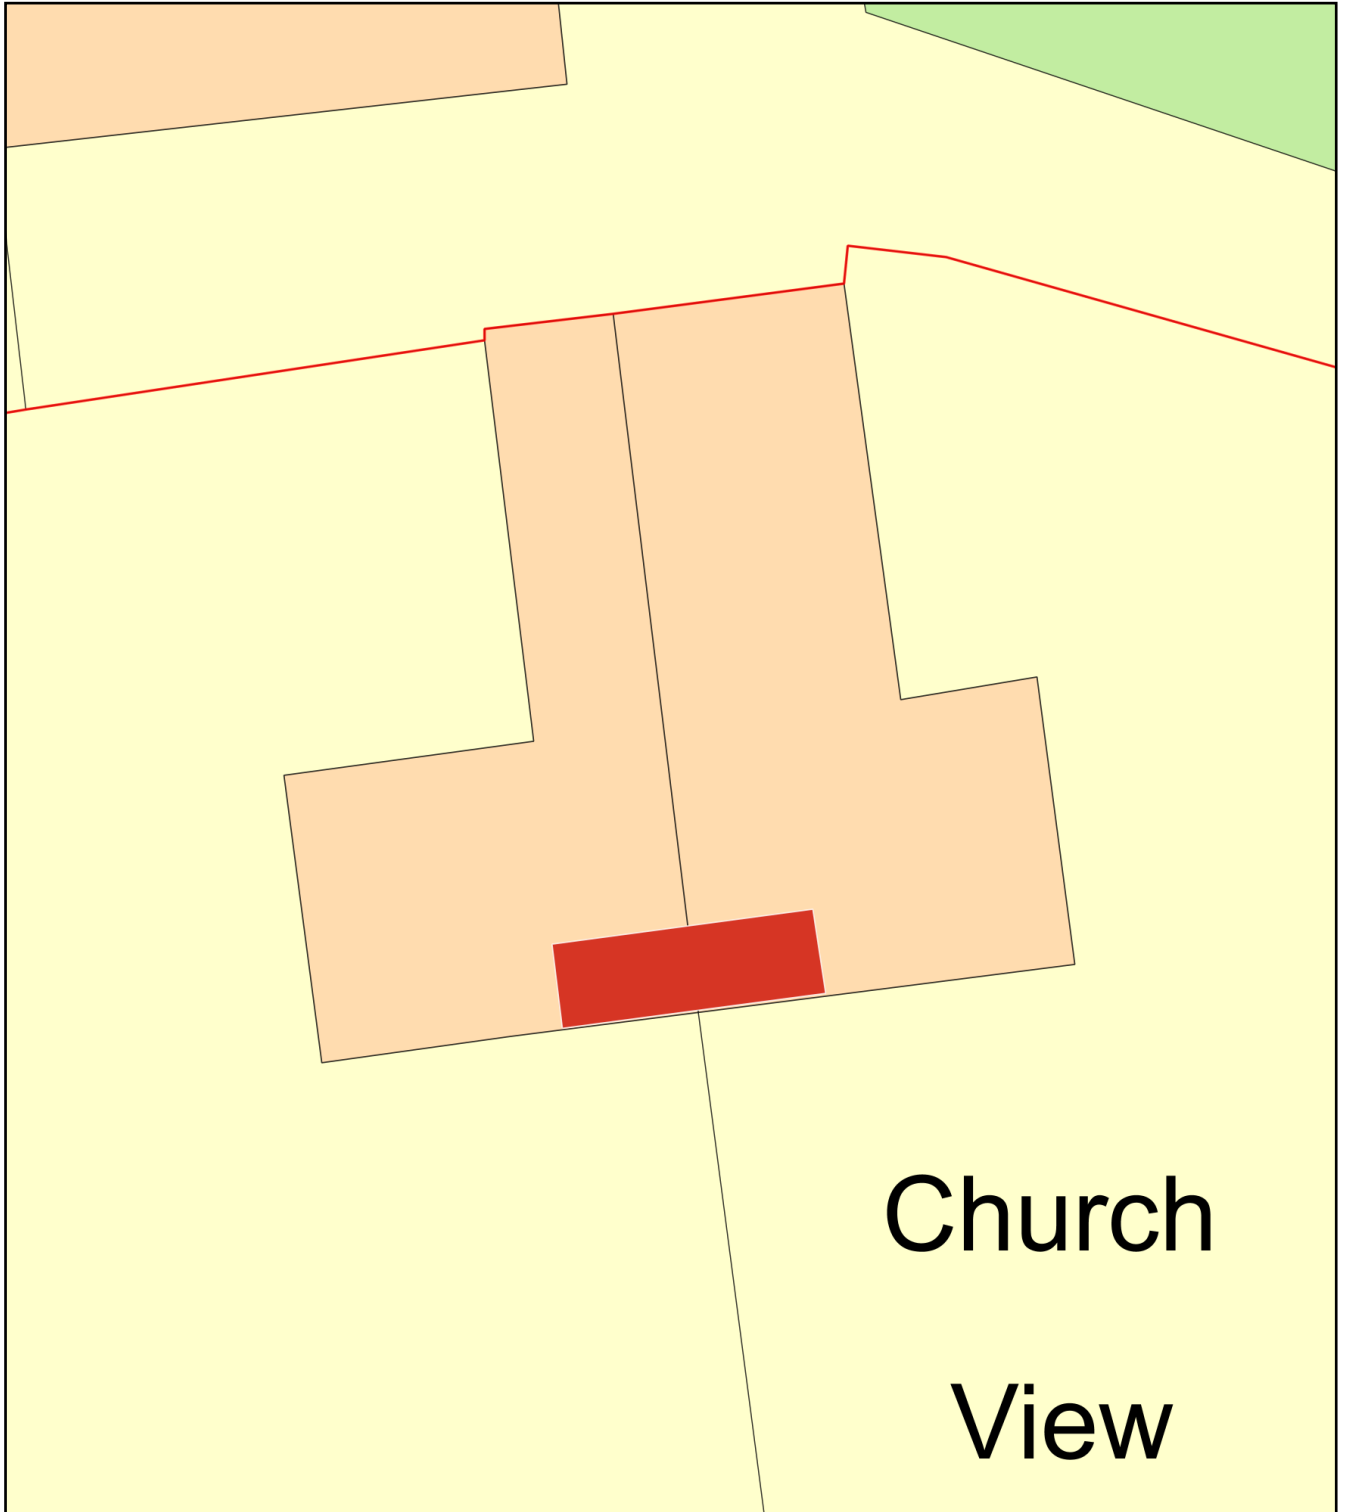

Plan Produced for: JW

Date Produced: 21 Apr 2023

Plan Reference Number: TQRQM23111152614788

Scale: 1:200 @ A4