

23/10639/1 CLPD
 79 EVENSYDE WATFORD
 HERTFORDSHIRE

BACK GARDEN OF
 79 EVENSYDE

GATE 1.82 x 0.1

BACK GARDEN OF
 77 EVENSYDE

77 EVENSYDE
 GARAGE

GARAGE
 DOOR


79 EVENSYDE
 GARAGE

BACK GARDEN OF
 79 EVENSYDE

BOUNDARY

BOUNDARY

EVENSYDE ROAD

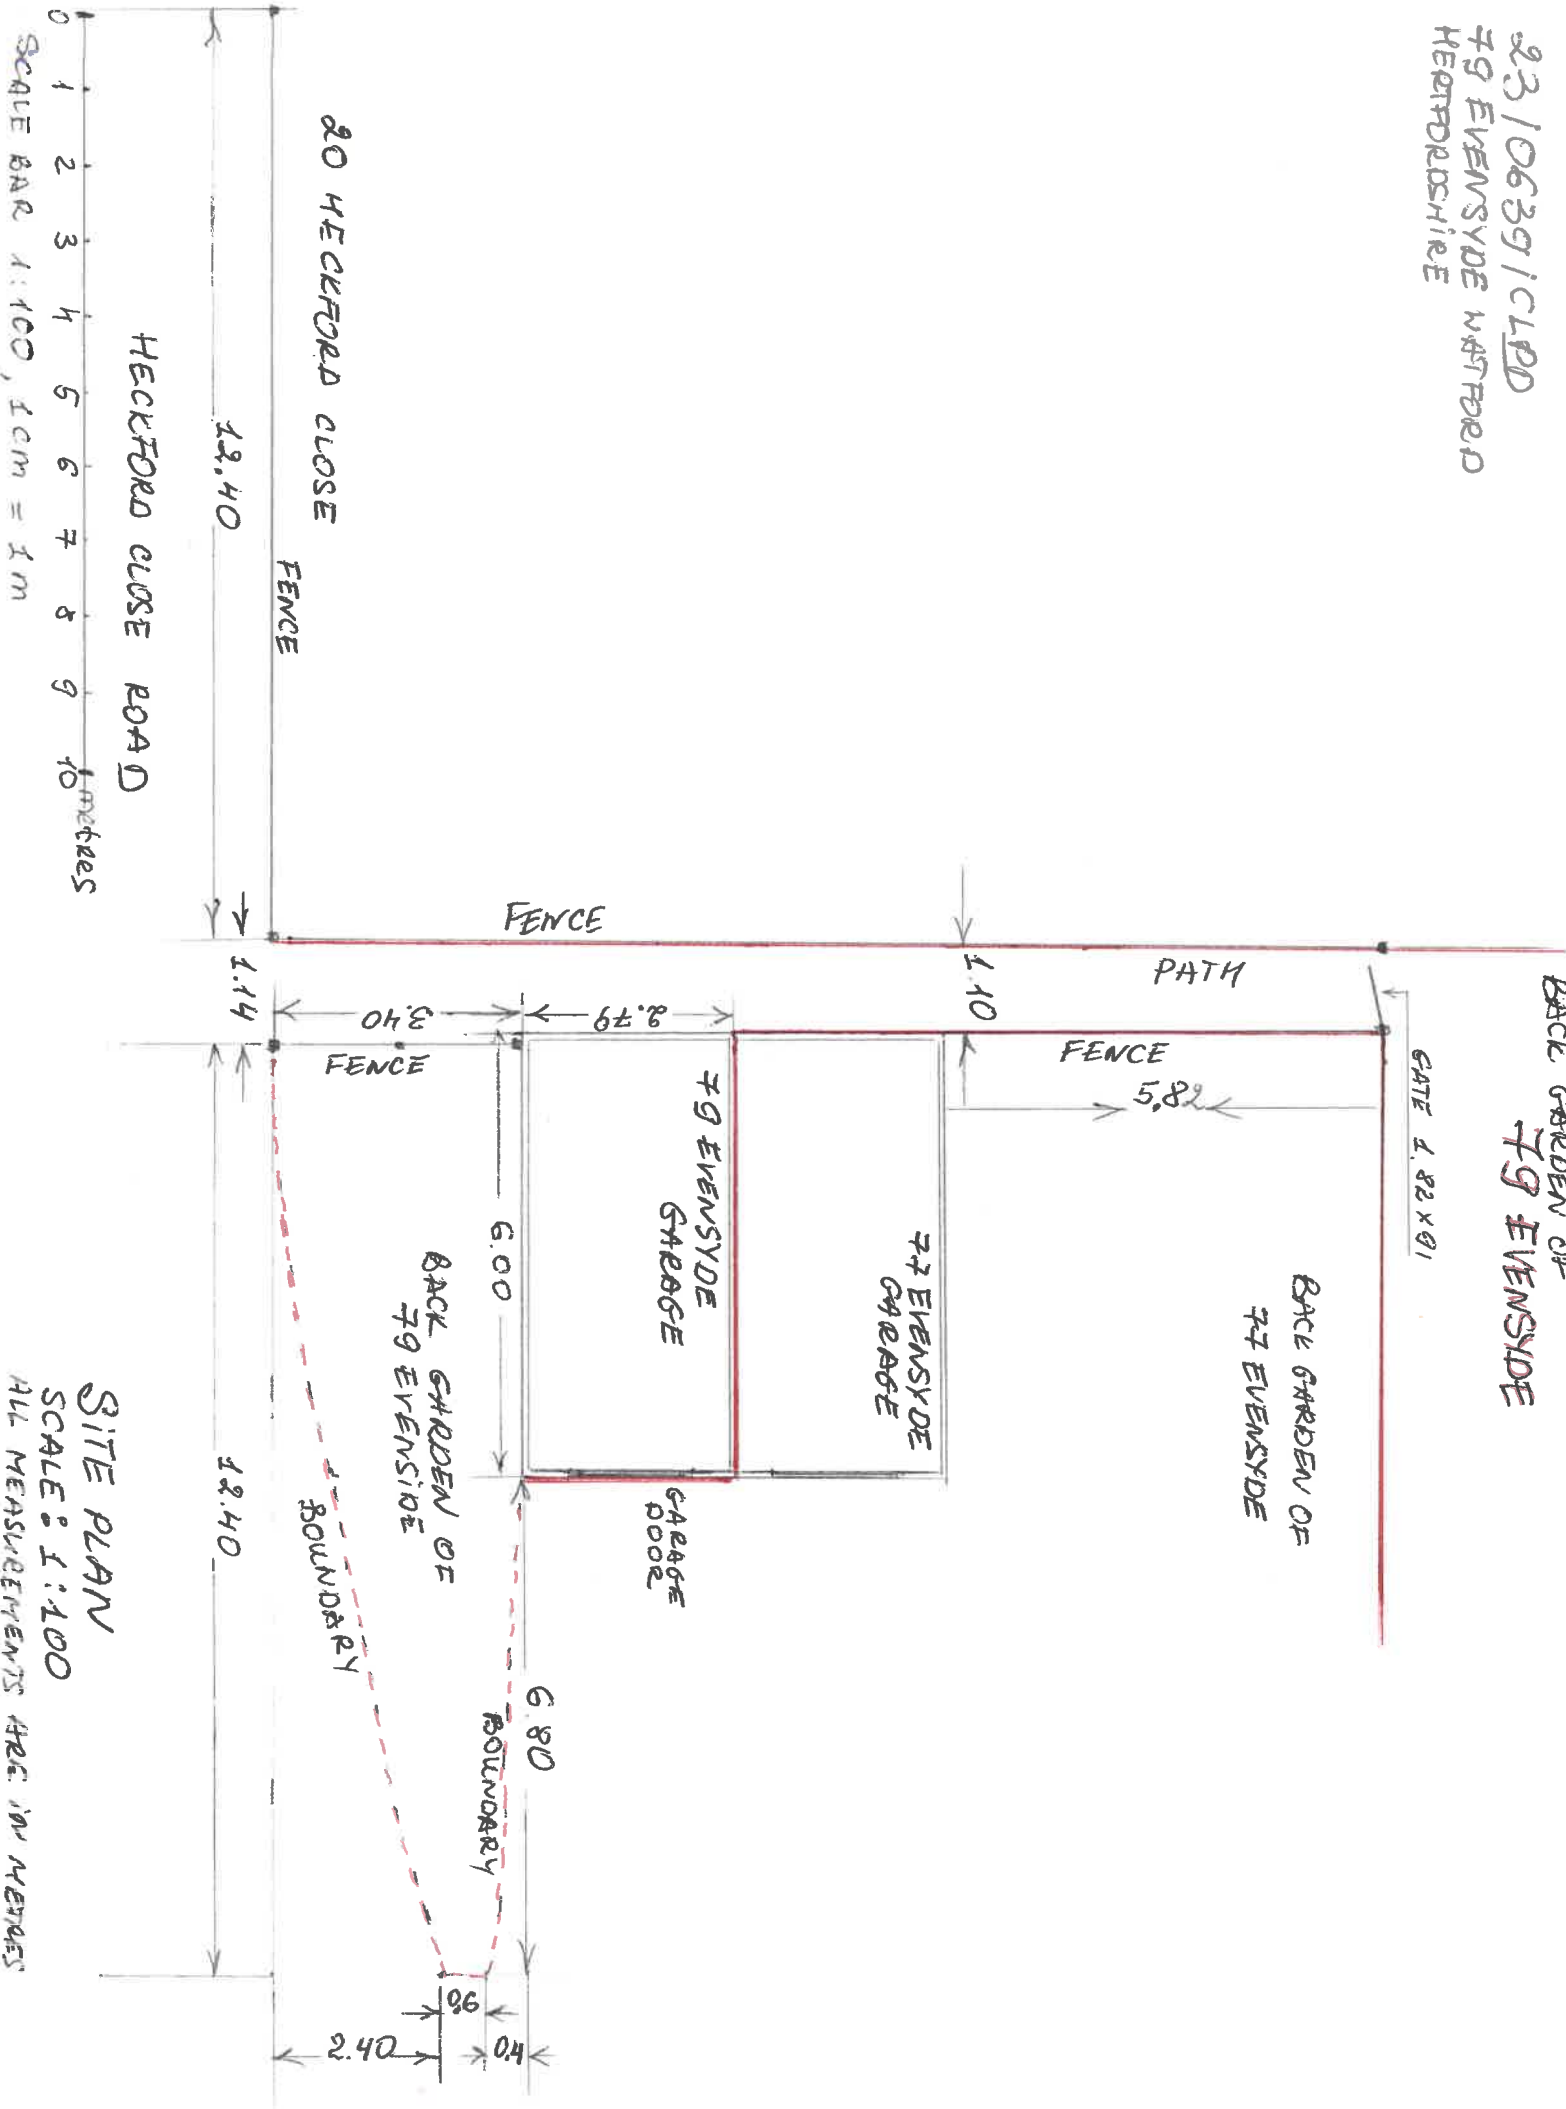

SCALE BAR 1:100, 1cm = 1m

0 1 2 3 4 5 6 7 8 9 10 metres

SITE PLAN
 SCALE: 1:100
 ALL MEASUREMENTS ARE IN METRES