
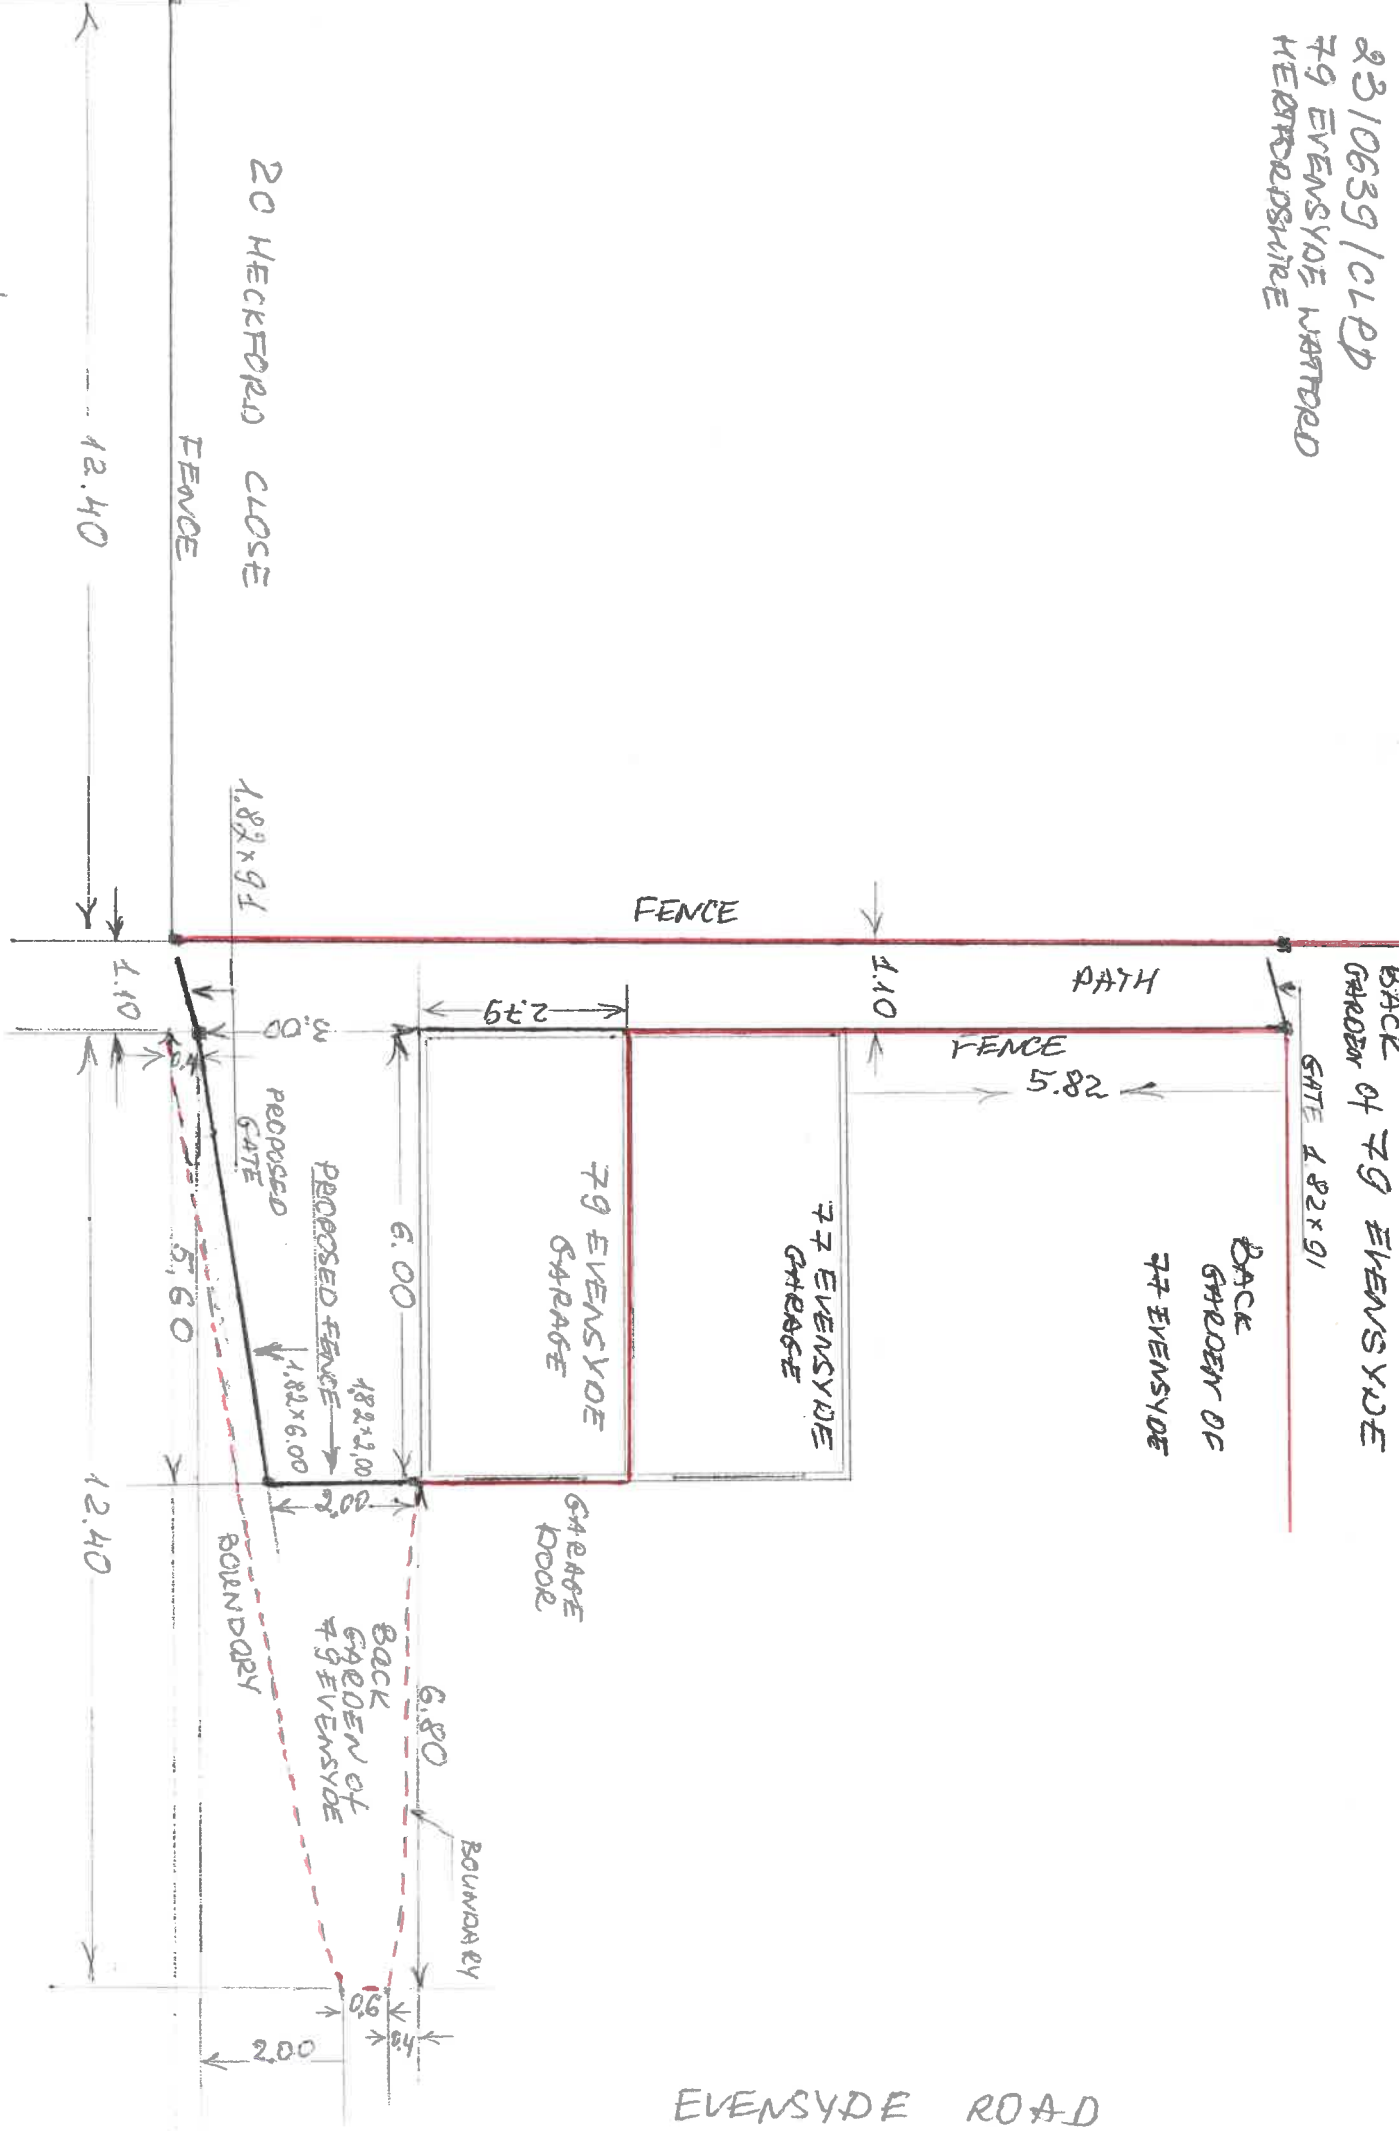


2310639/CLP
 79 EVENSYDE WATFORD
 HECKFORDS WIRE

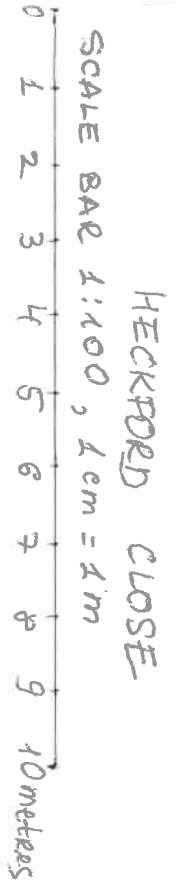

SITE PLAN
 SCALE: 1:100
 ALL MEASUREMENTS ARE IN METRES