



Disclaimer:  
This drawing's copyright belongs to Norwich Architects  
It cannot be used or copied by any other consultant  
All dimensions are to be checked and confirmed  
on site prior to commencing work.  
Only use indicated dimensions, do not scale from  
this drawing.  
Ensure all pre-commencement Planning Conditions  
are discharged prior to commencing work on site.  
Ensure any CIL Payments are completed prior  
to commencing work on site.  
Ensure CDM 2015 Requirements have been fulfilled  
prior to commencing work on site.

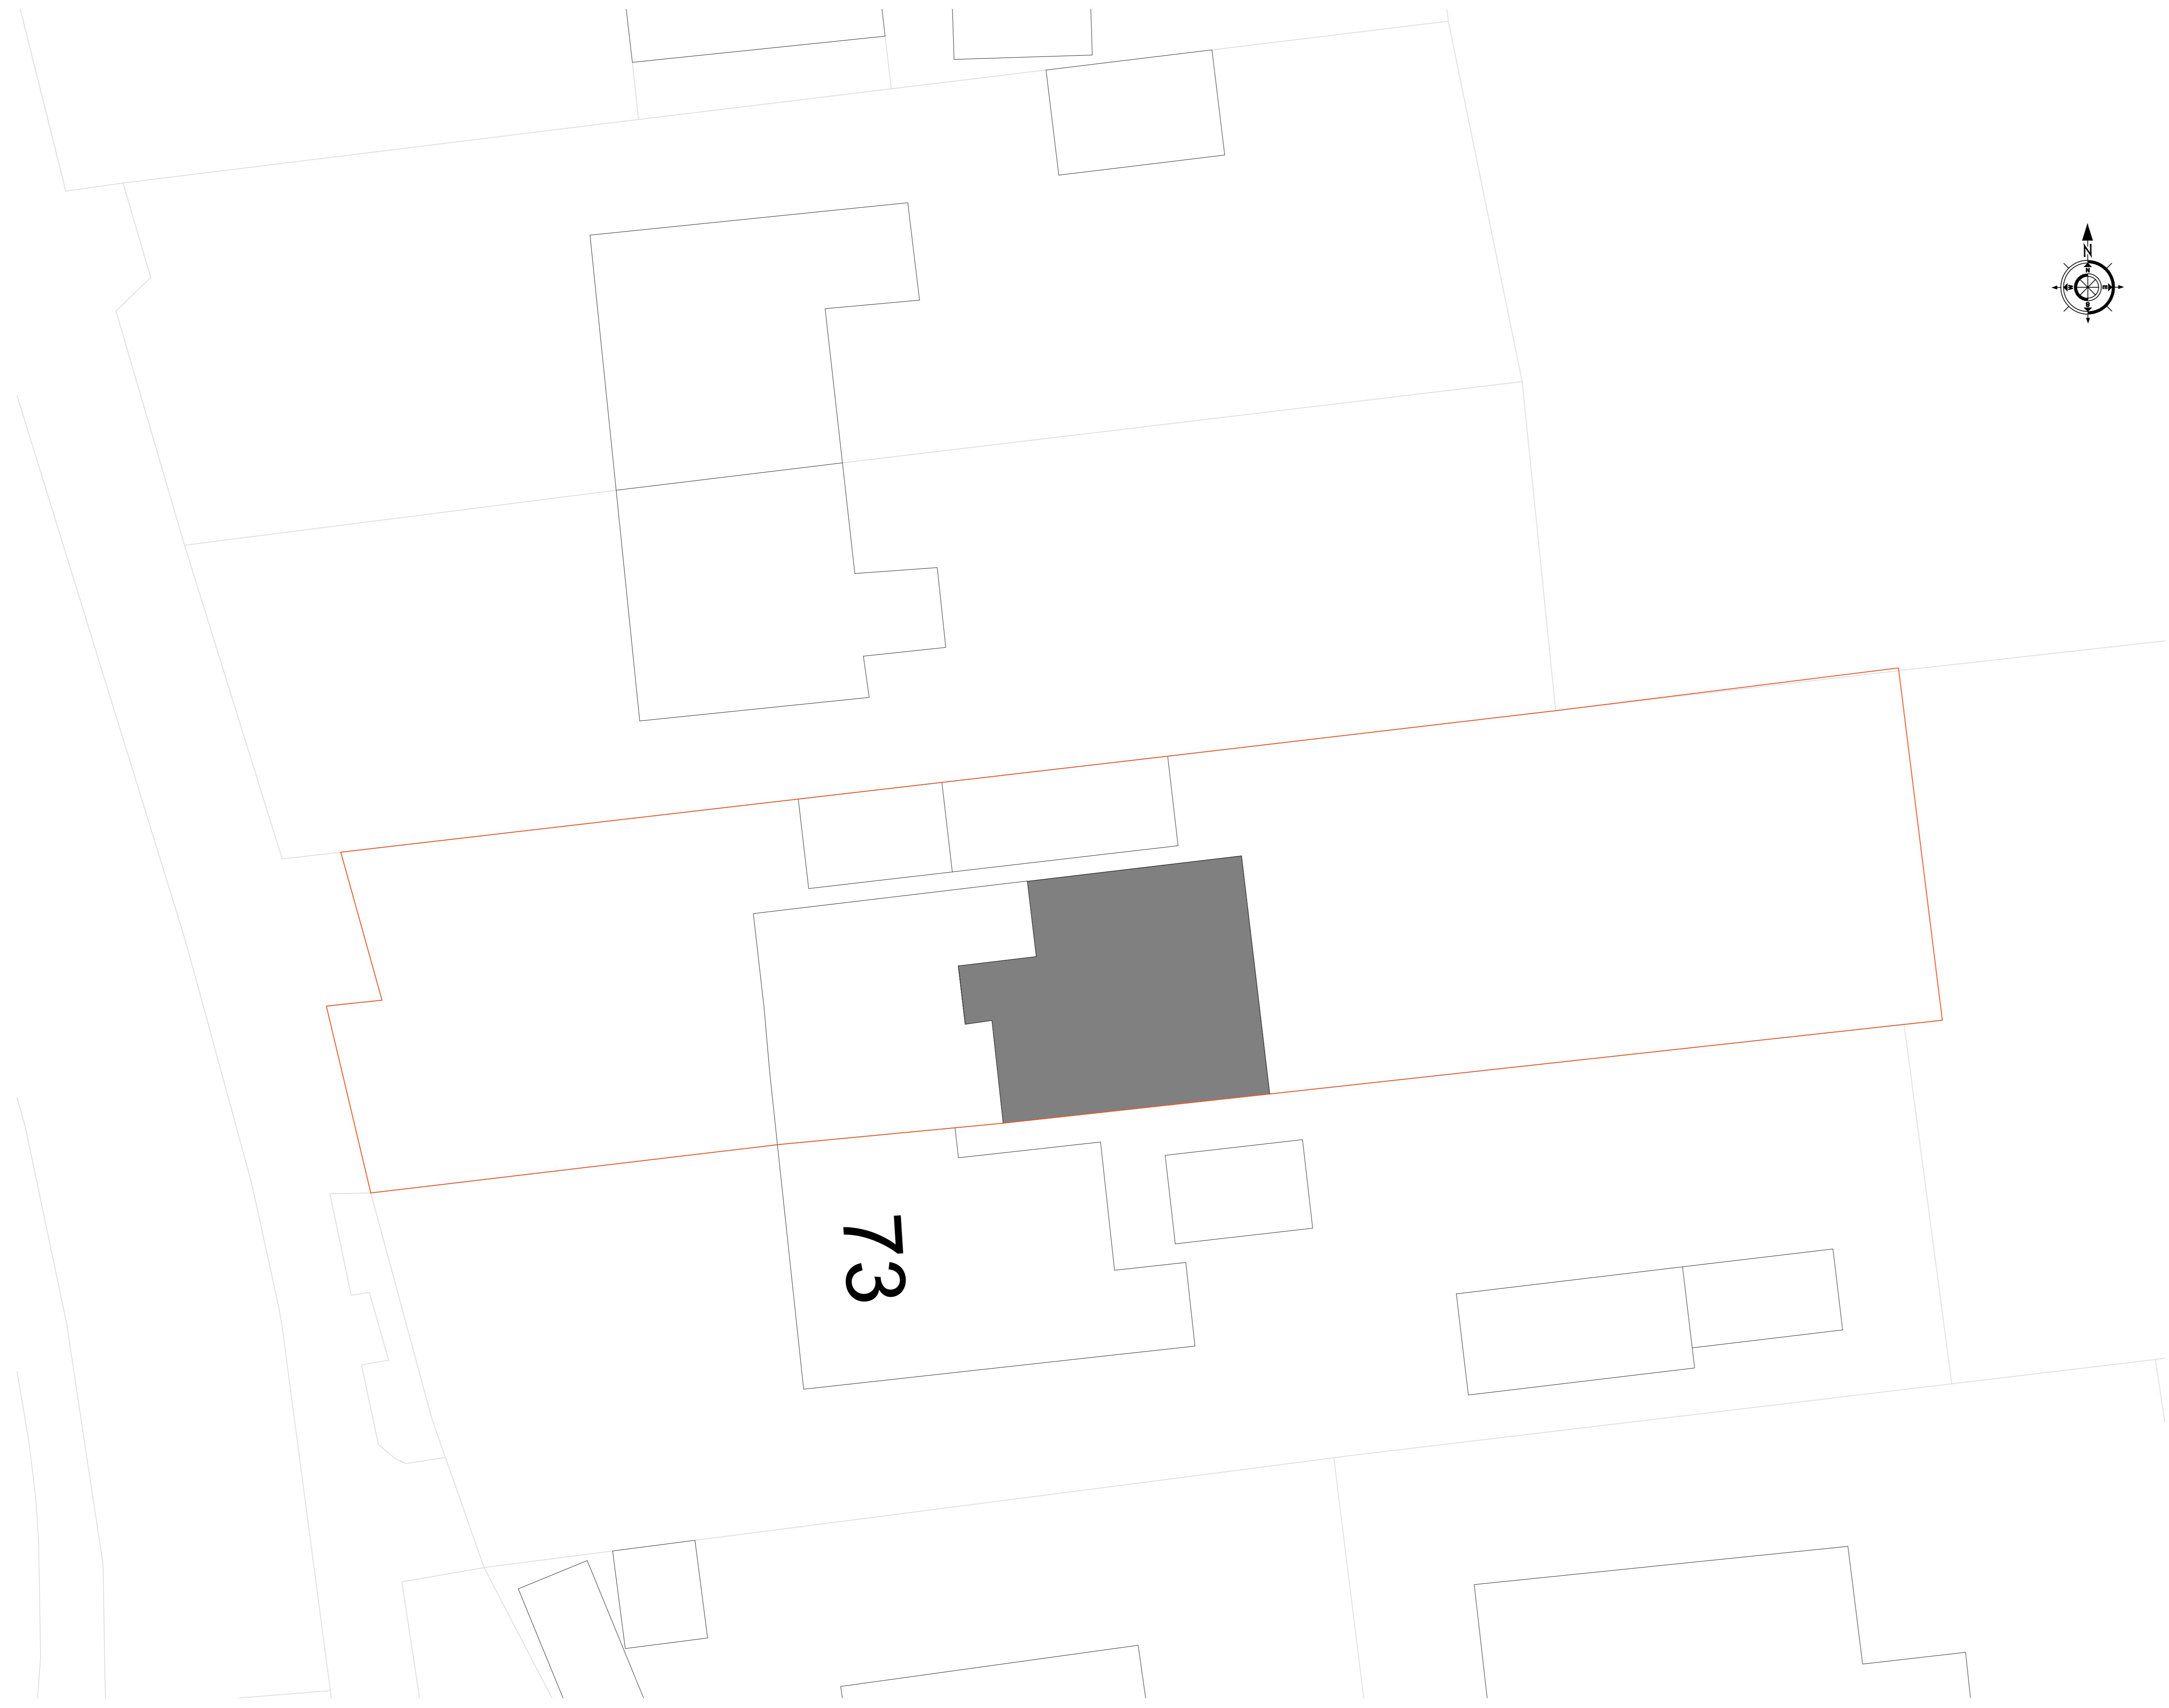

SITE PLAN

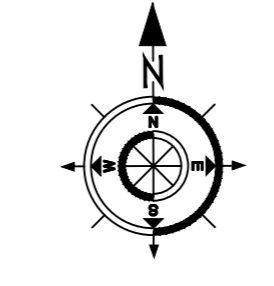

LOCATION PLAN

Rev.



64-66 Westwick Street  
Norwich  
NR2 4JZ  
mob: 07810332098  
email: nijel.cooper@norwicharchitects.com

Client :  
Mr & Mrs Hunt

Project :  
71 The Street, Poringland,  
Norwich

Drawing Title:  
Proposed Site Plan &  
Location Plan

Project No. NA-228	Scale 1:100 & 1:1250
-----------------------	-------------------------

Drawing No. TS-P-N-SL01	Date April 2023
----------------------------	--------------------