

ELEVATION OF EASTERN GABLE WALL
 scale 1:100

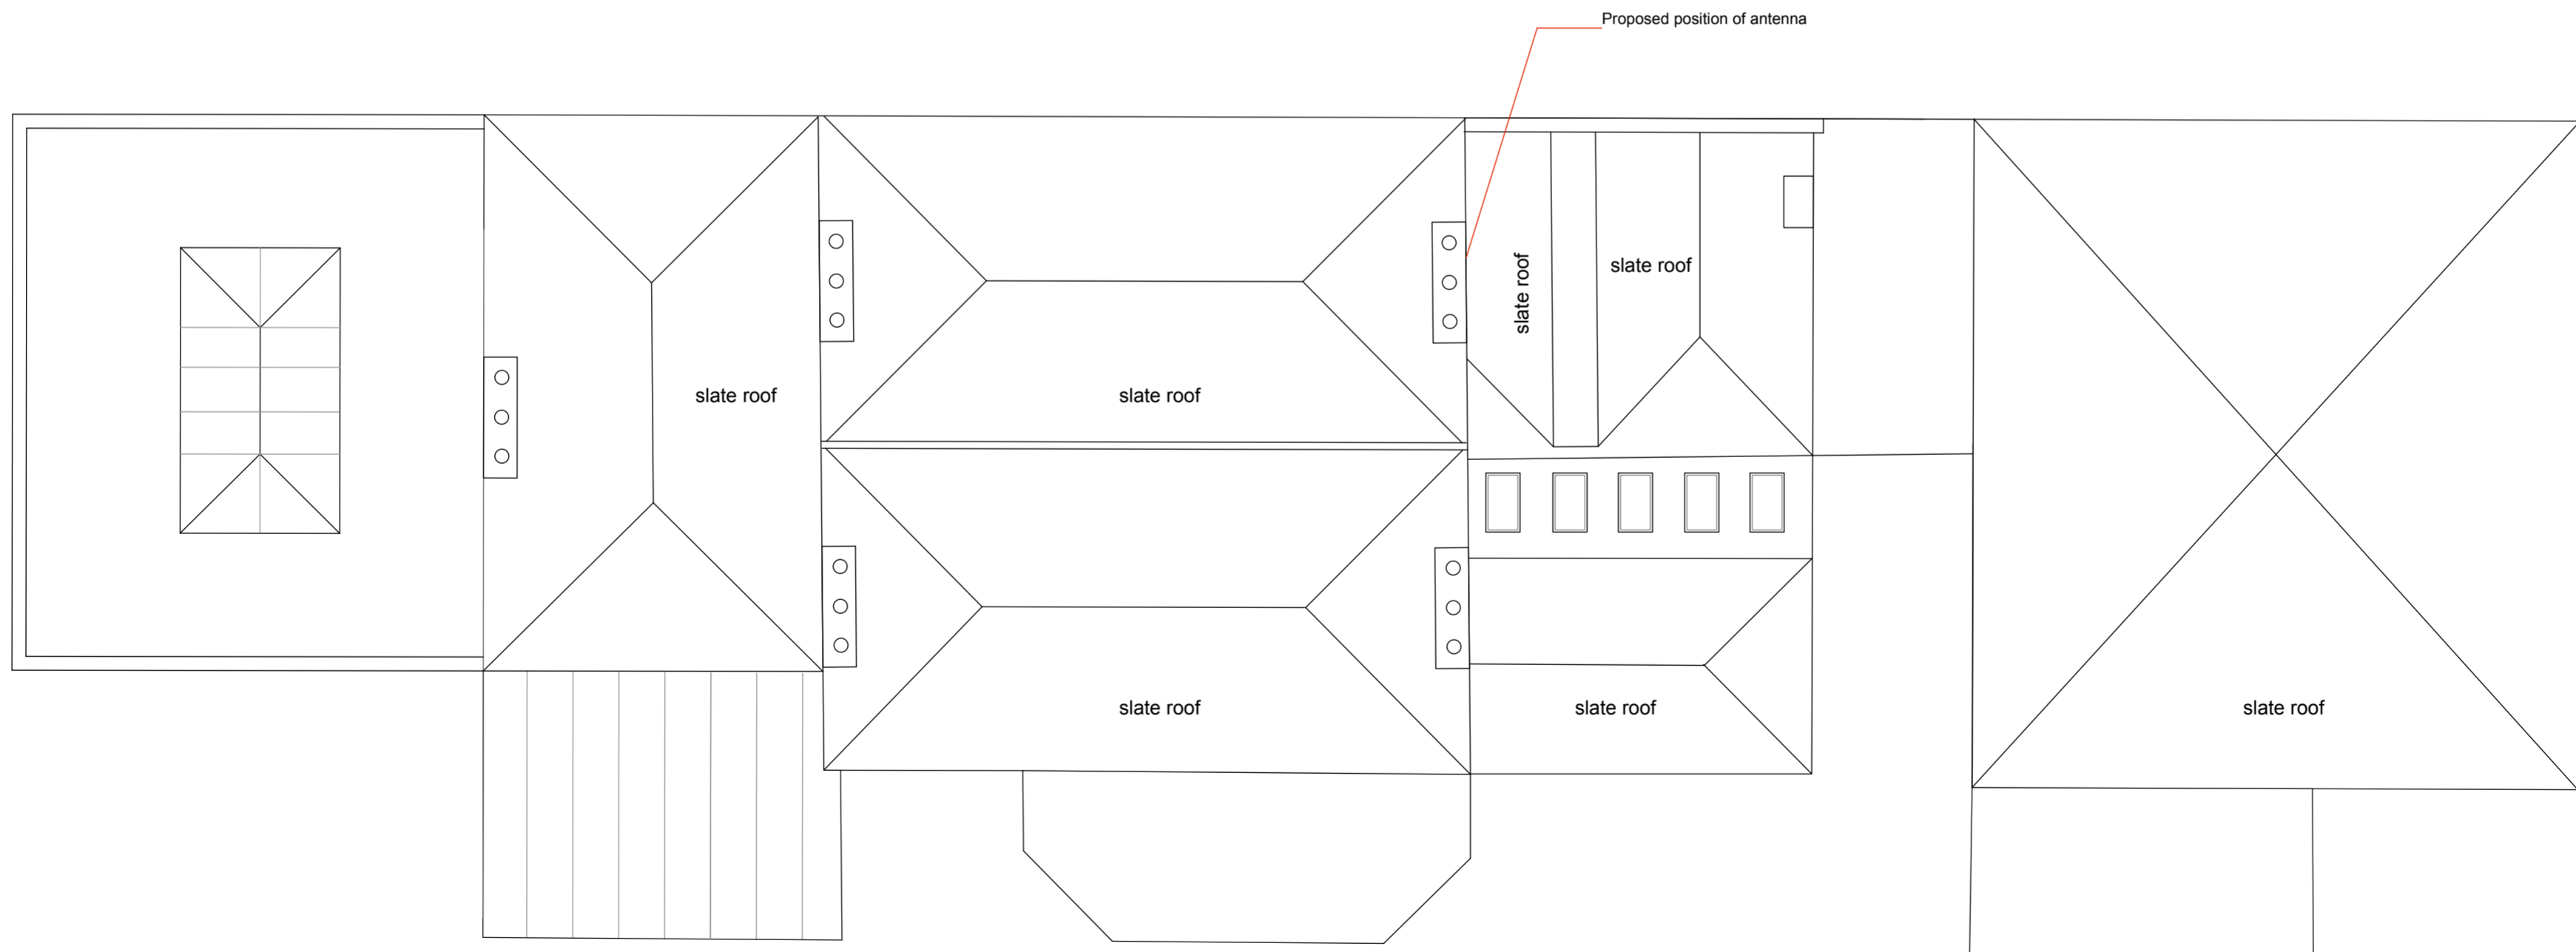


IMAGE OF ELEVATION OF EASTERN GABLE WALL

Proposed position of antenna



IMAGE OF PROPOSED ANTENNA (350mm in length)



ROOF PLAN
 scale 1:100

Rev	Date	By	Details of revision

Client
ADRIAN STEVENS

Project
**THE VILLAGE HOUSE
 CHURCH ROAD
 TN14 7HF**

Drawing Title
**PROPOSED ANTENNA:
 ROOF PLAN, ELEVATION &
 IMAGE OF EASTERN ELEVATION**

Status
PLANNING

Scale	Date
1:100 at A2 size	Mar 2023

General Notes
 Mar 2023
 This drawing is the copyright of Integration Architecture.
 All dimensions to be checked on site.
 Do not scale.
 All levels to be checked on site and refer to Ordnance Survey Datum Newlyn unless alternative datum given.
 All errors and omissions to be reported to the Architect prior to commencement.
 This drawing must be read in conjunction with the relevant specification clauses.
 This drawing must not be used on site unless issued for construction.

Drawing no.
23003/A-002

