



EXISTING ELEVATIONS

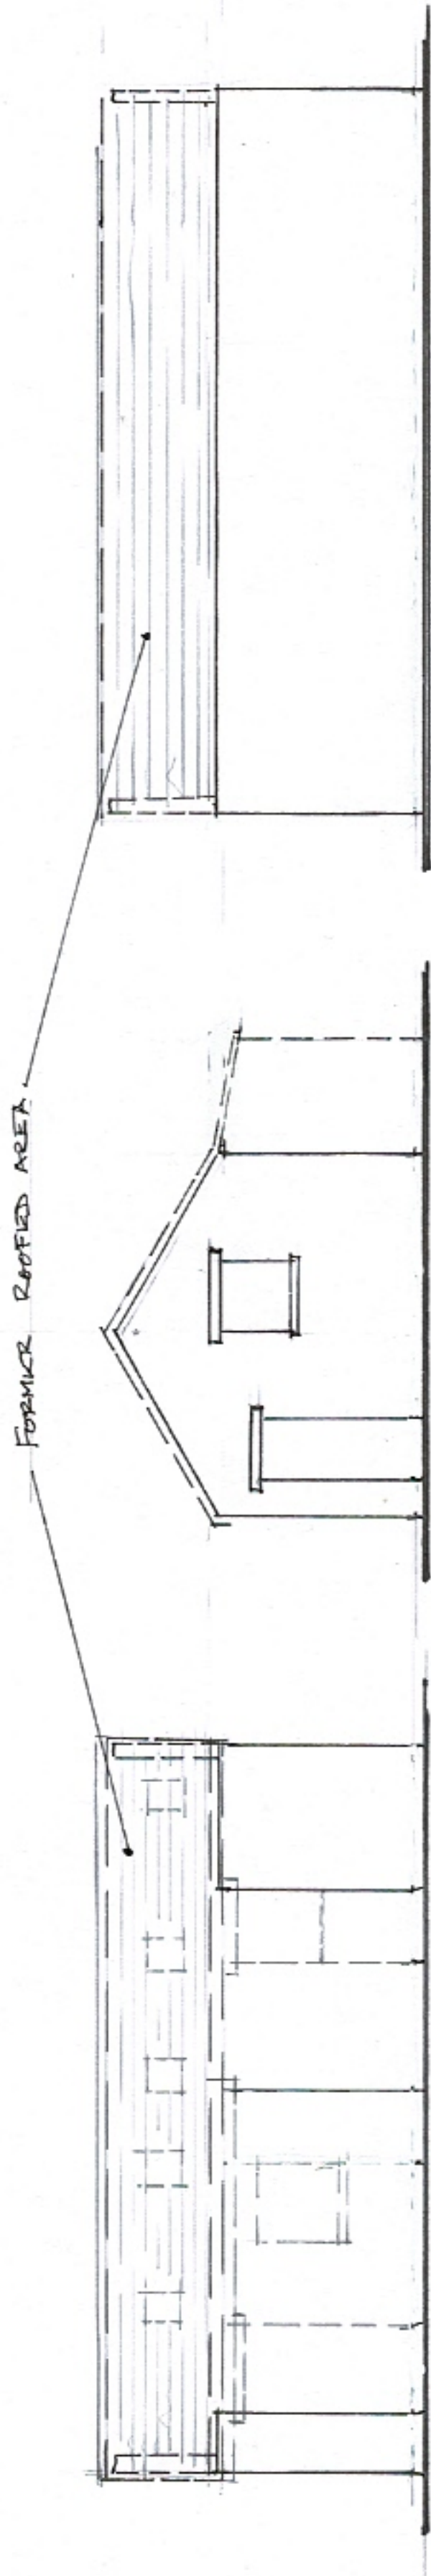


FRONT ELEVATION

SIDE ELEVATION

REAR ELEVATION

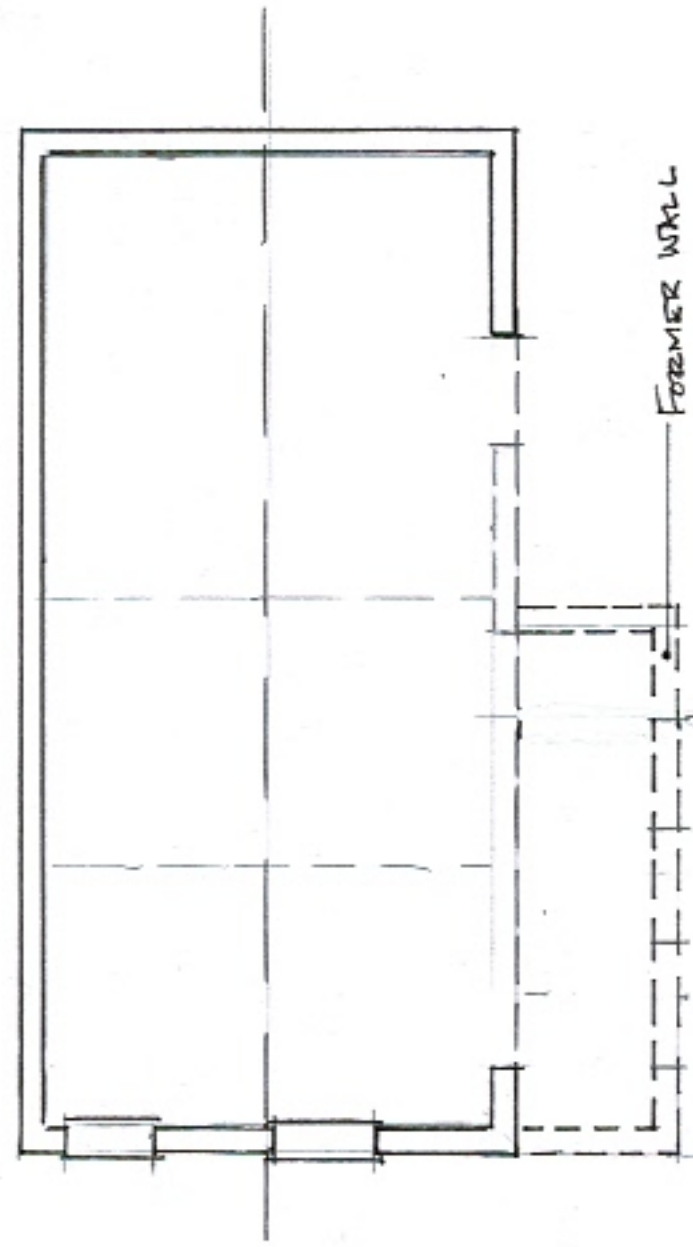

FLOOR PLAN

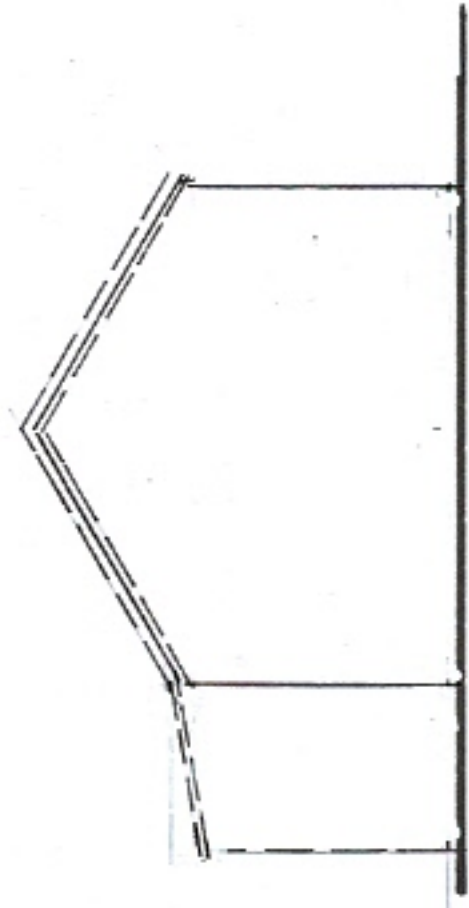

SIDE ELEVATION

- Materials**
- Walls - painted brickwork
 - Roof - fibre sheets & translucent sheets (REMOVED)
 - Windows/door - steel framed & timber (REMOVED)

Proposed renovations, alterations and conversion of former cowshed/dairy to a holiday let unit, Glebe Cottage, Llantilio Pertholey, Abergavenny
 for Mr & Mrs M Elmore
 Scale 1:100 @ A3
 Drg. No. 013723/02 February 2023