




PROPOSED ELEVATIONS

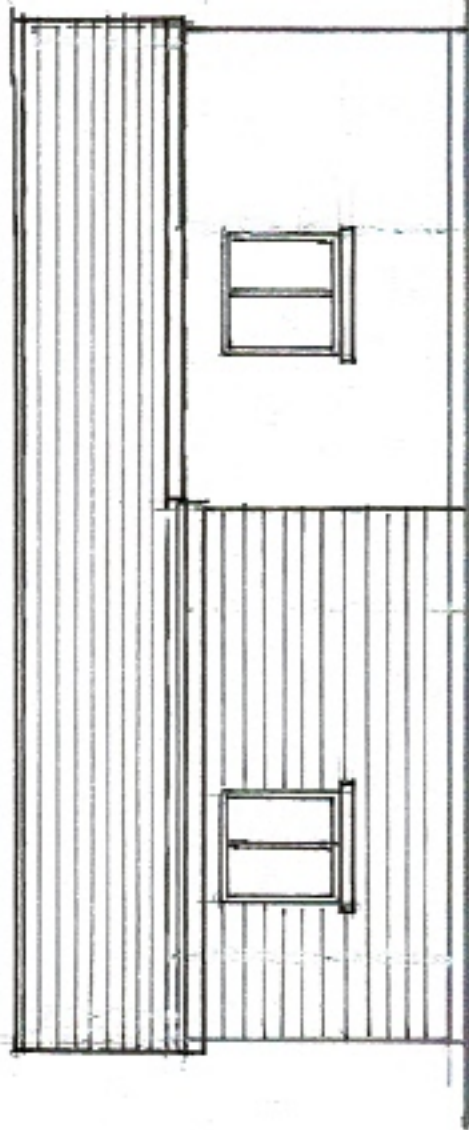


FRONT ELEVATION

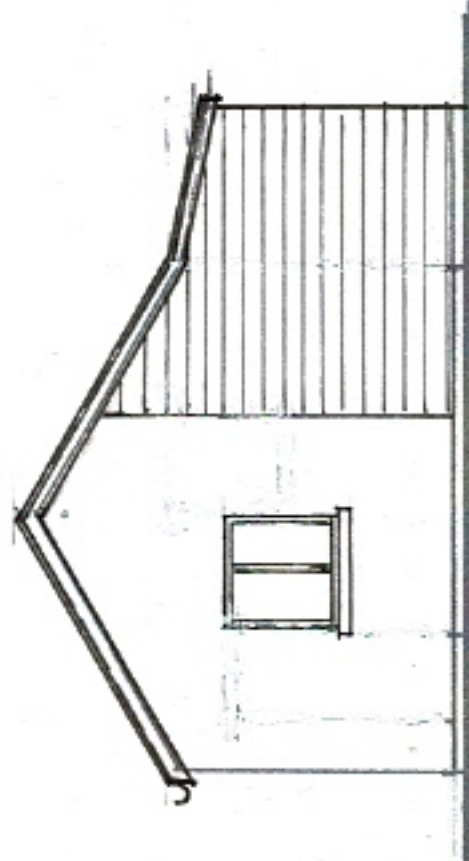

SIDE ELEVATION

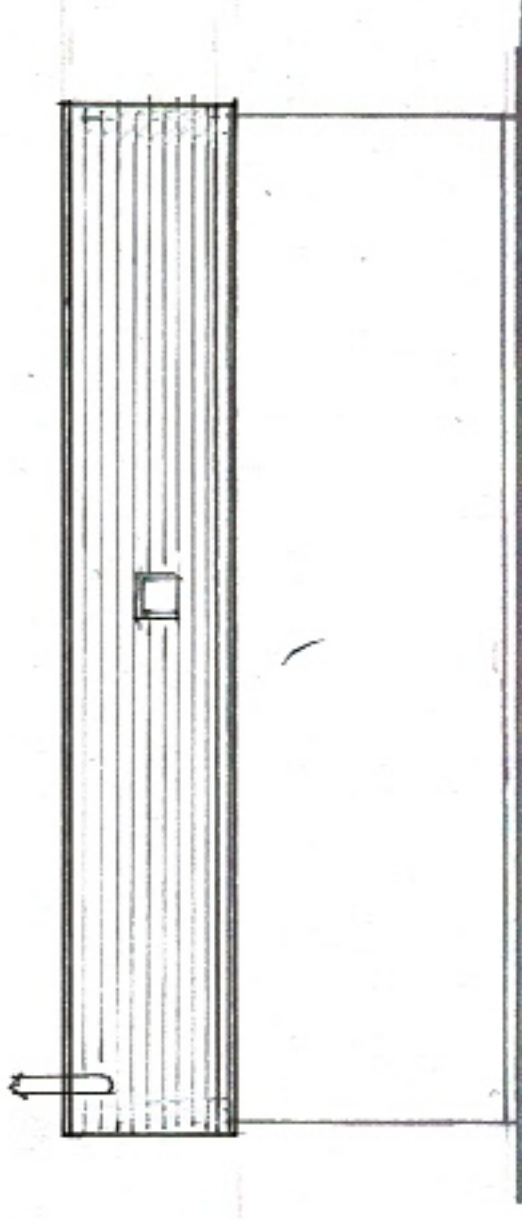


REAR ELEVATION

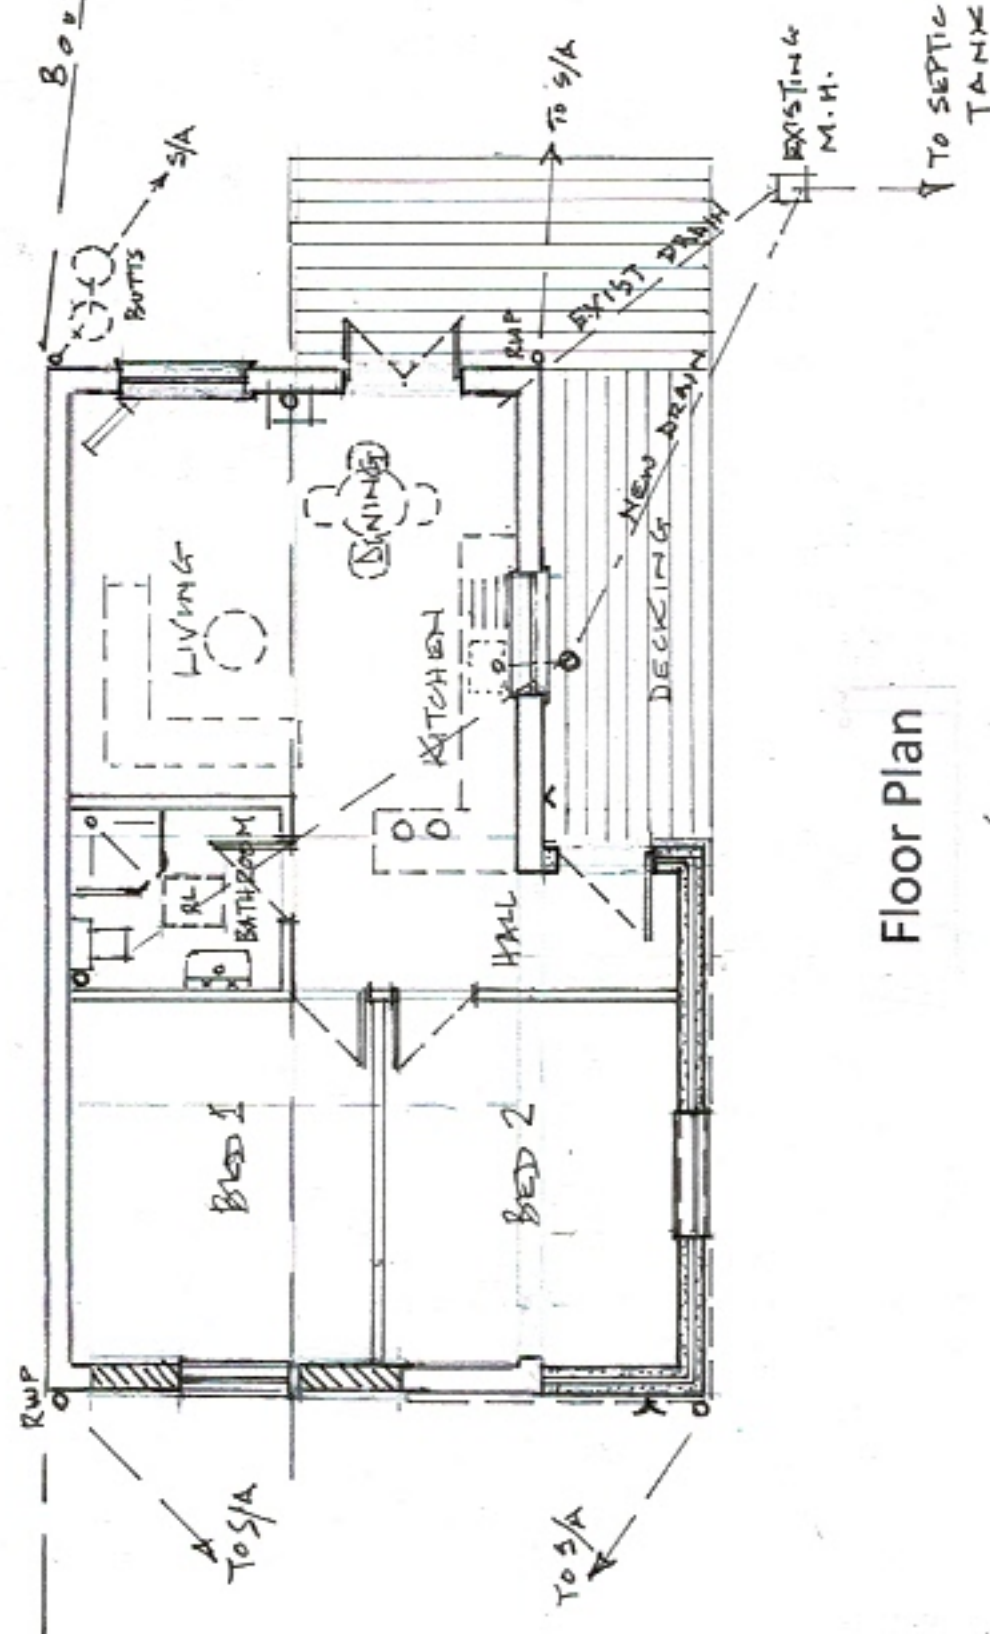

Floor Plan

Materials

- Walls - painted brickwork and render
- Roof - natural slate
- Windows/doors - grey upvc

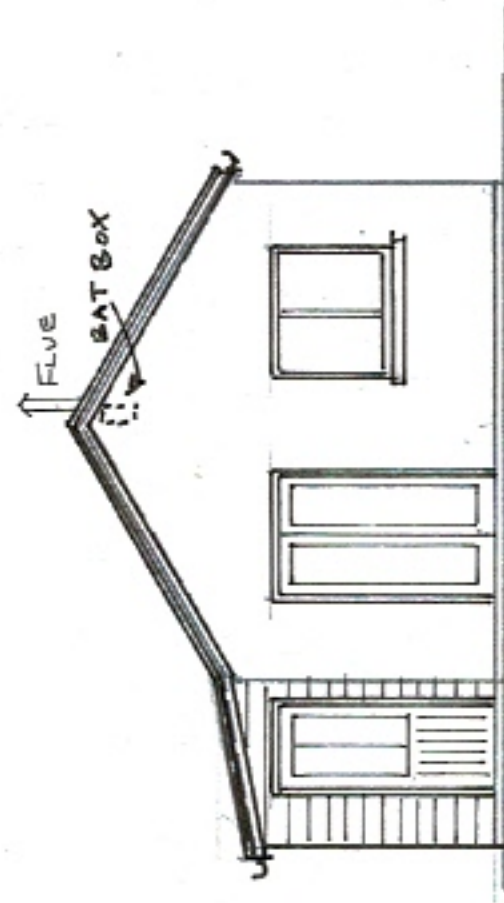

SIDE ELEVATION

Proposed renovations, alterations and conversion of former
 cowshed/dairy to a holiday let unit, Glebe Cottage, Llantilio
 Pertholey, Abergavenny for Mr & Mrs M Elmore
 Scale 1:100 @ A3 Drg. No. 0137/23/03 February 2023