


General Notes:

1. This drawing is to be read in conjunction with other consultants drawings.
2. Check site conditions prior to commencement of work.
3. Discrepancies must be reported directly to the Architect.
4. Do not scale off drawing, use figured dimensions only, unless for planning purposes.
5. This drawing may be issued in colour, and may be a non-standard paper size.

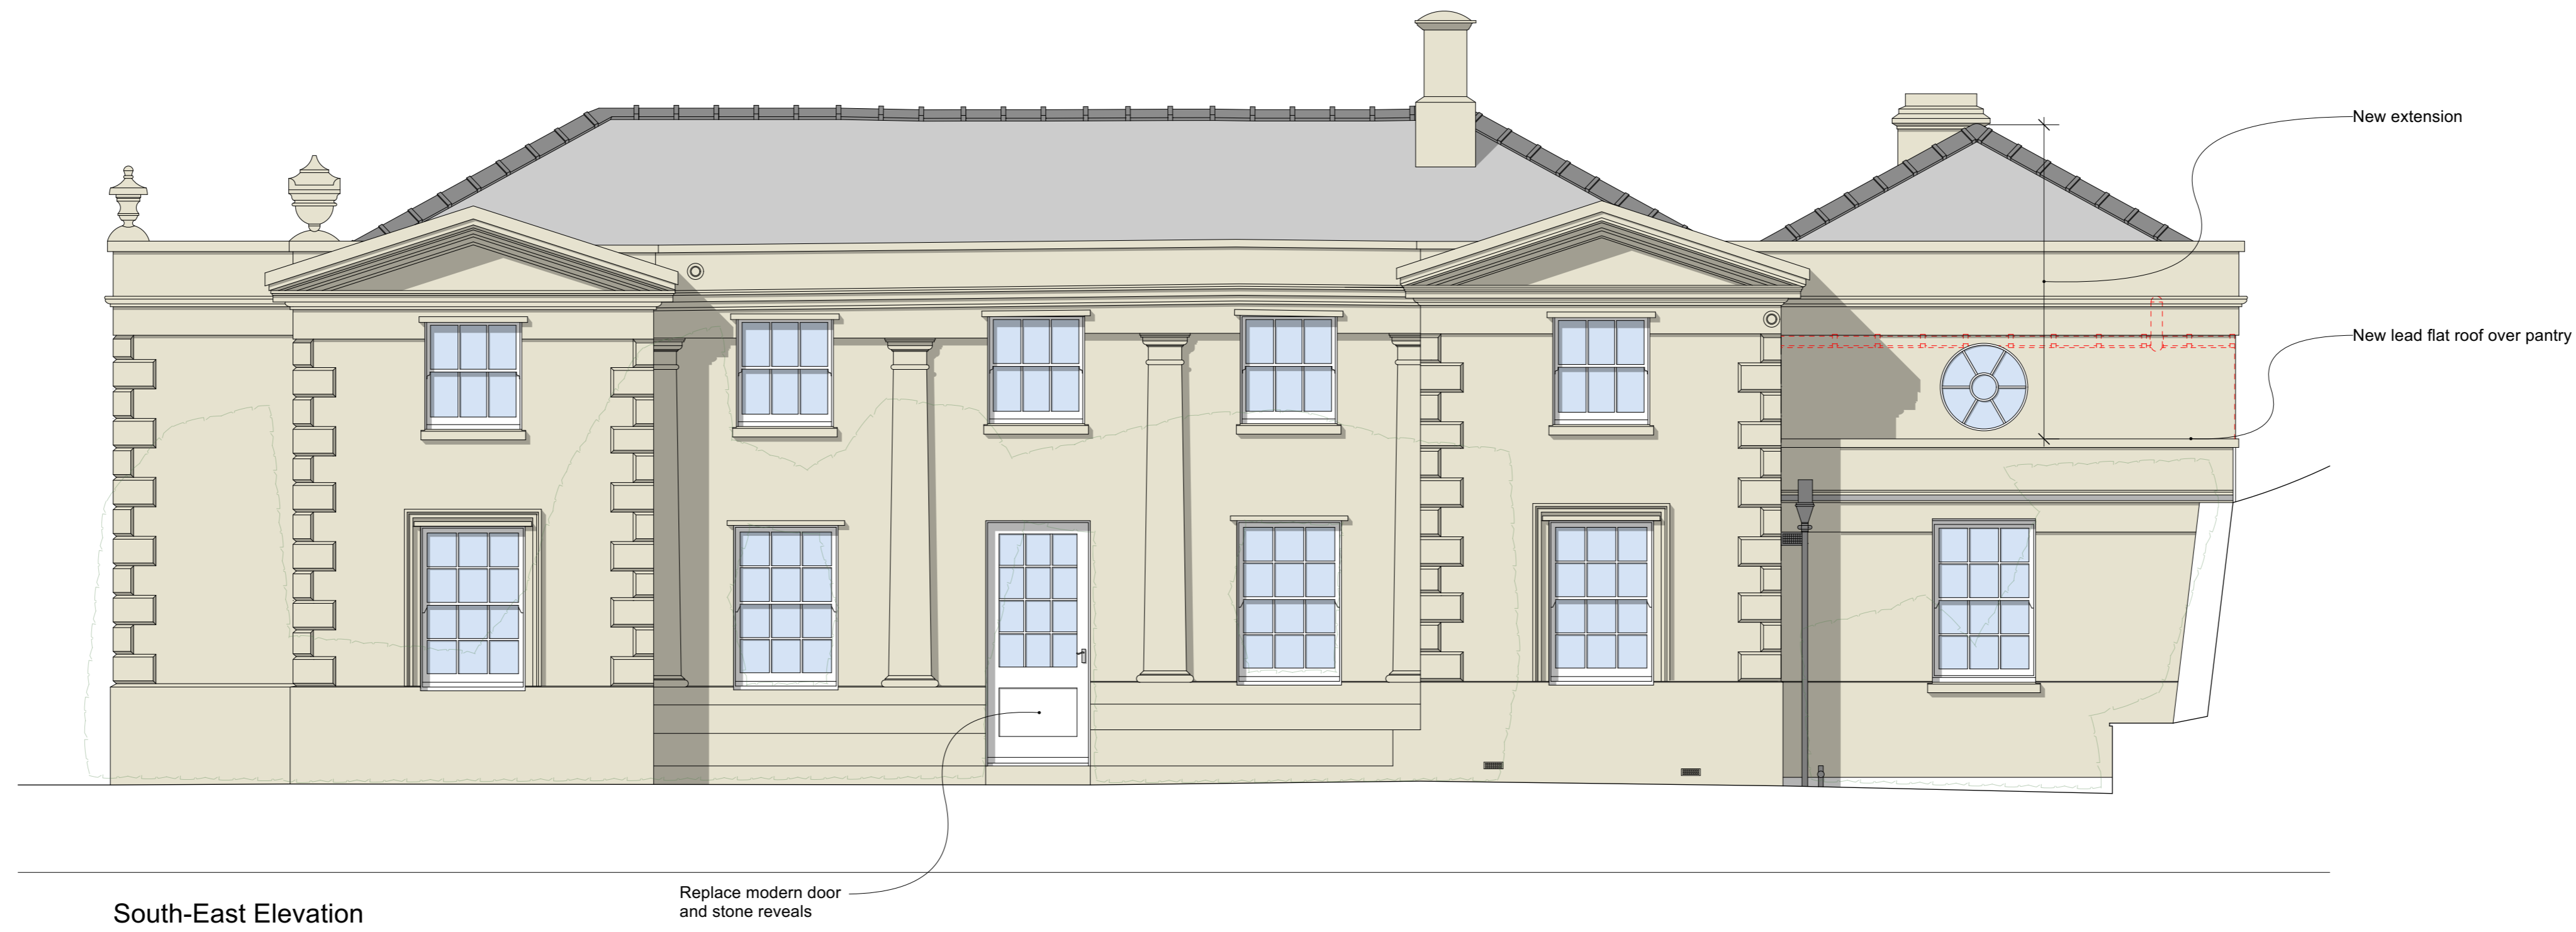

South-East Elevation

Replace modern door and stone reveals

KEY:

- Existing Building
- Proposed New Building
- Demolition Work
- Ashlar Stone
- Render

A	03/04/2023	Planning Submission	AL
Rev	Date	Notes	Drawn
Scale 1 : 50 @ A1			
QA Serial Number 77384			
<h1>YIANGOU</h1> <p>Yiangou Architects, Dyer House, 3 Dyer Street, Cirencester, Gloucestershire, GL7 2PP t 01295 888150 e architecture@yiangou.com w www.yiangou.com</p>			
Project Address	Dowdeswell Court, Cheltenham, Gloucestershire, GL54 4LX		
Project Description	Coach House Extension and Alterations		
Drawing Title	Proposed Elevations 4		
Drawing No.	2817-1105	Rev.	A