




- General Notes:**
1. This drawing is to be read in conjunction with other consultants drawings.
 2. Check site conditions prior to commencement of work.
 3. Discrepancies must be reported directly to the Architect.
 4. Do not scale off drawing, use figured dimensions only, unless for planning purposes.
 5. This drawing may be issued in colour, and may be a non-standard paper size.

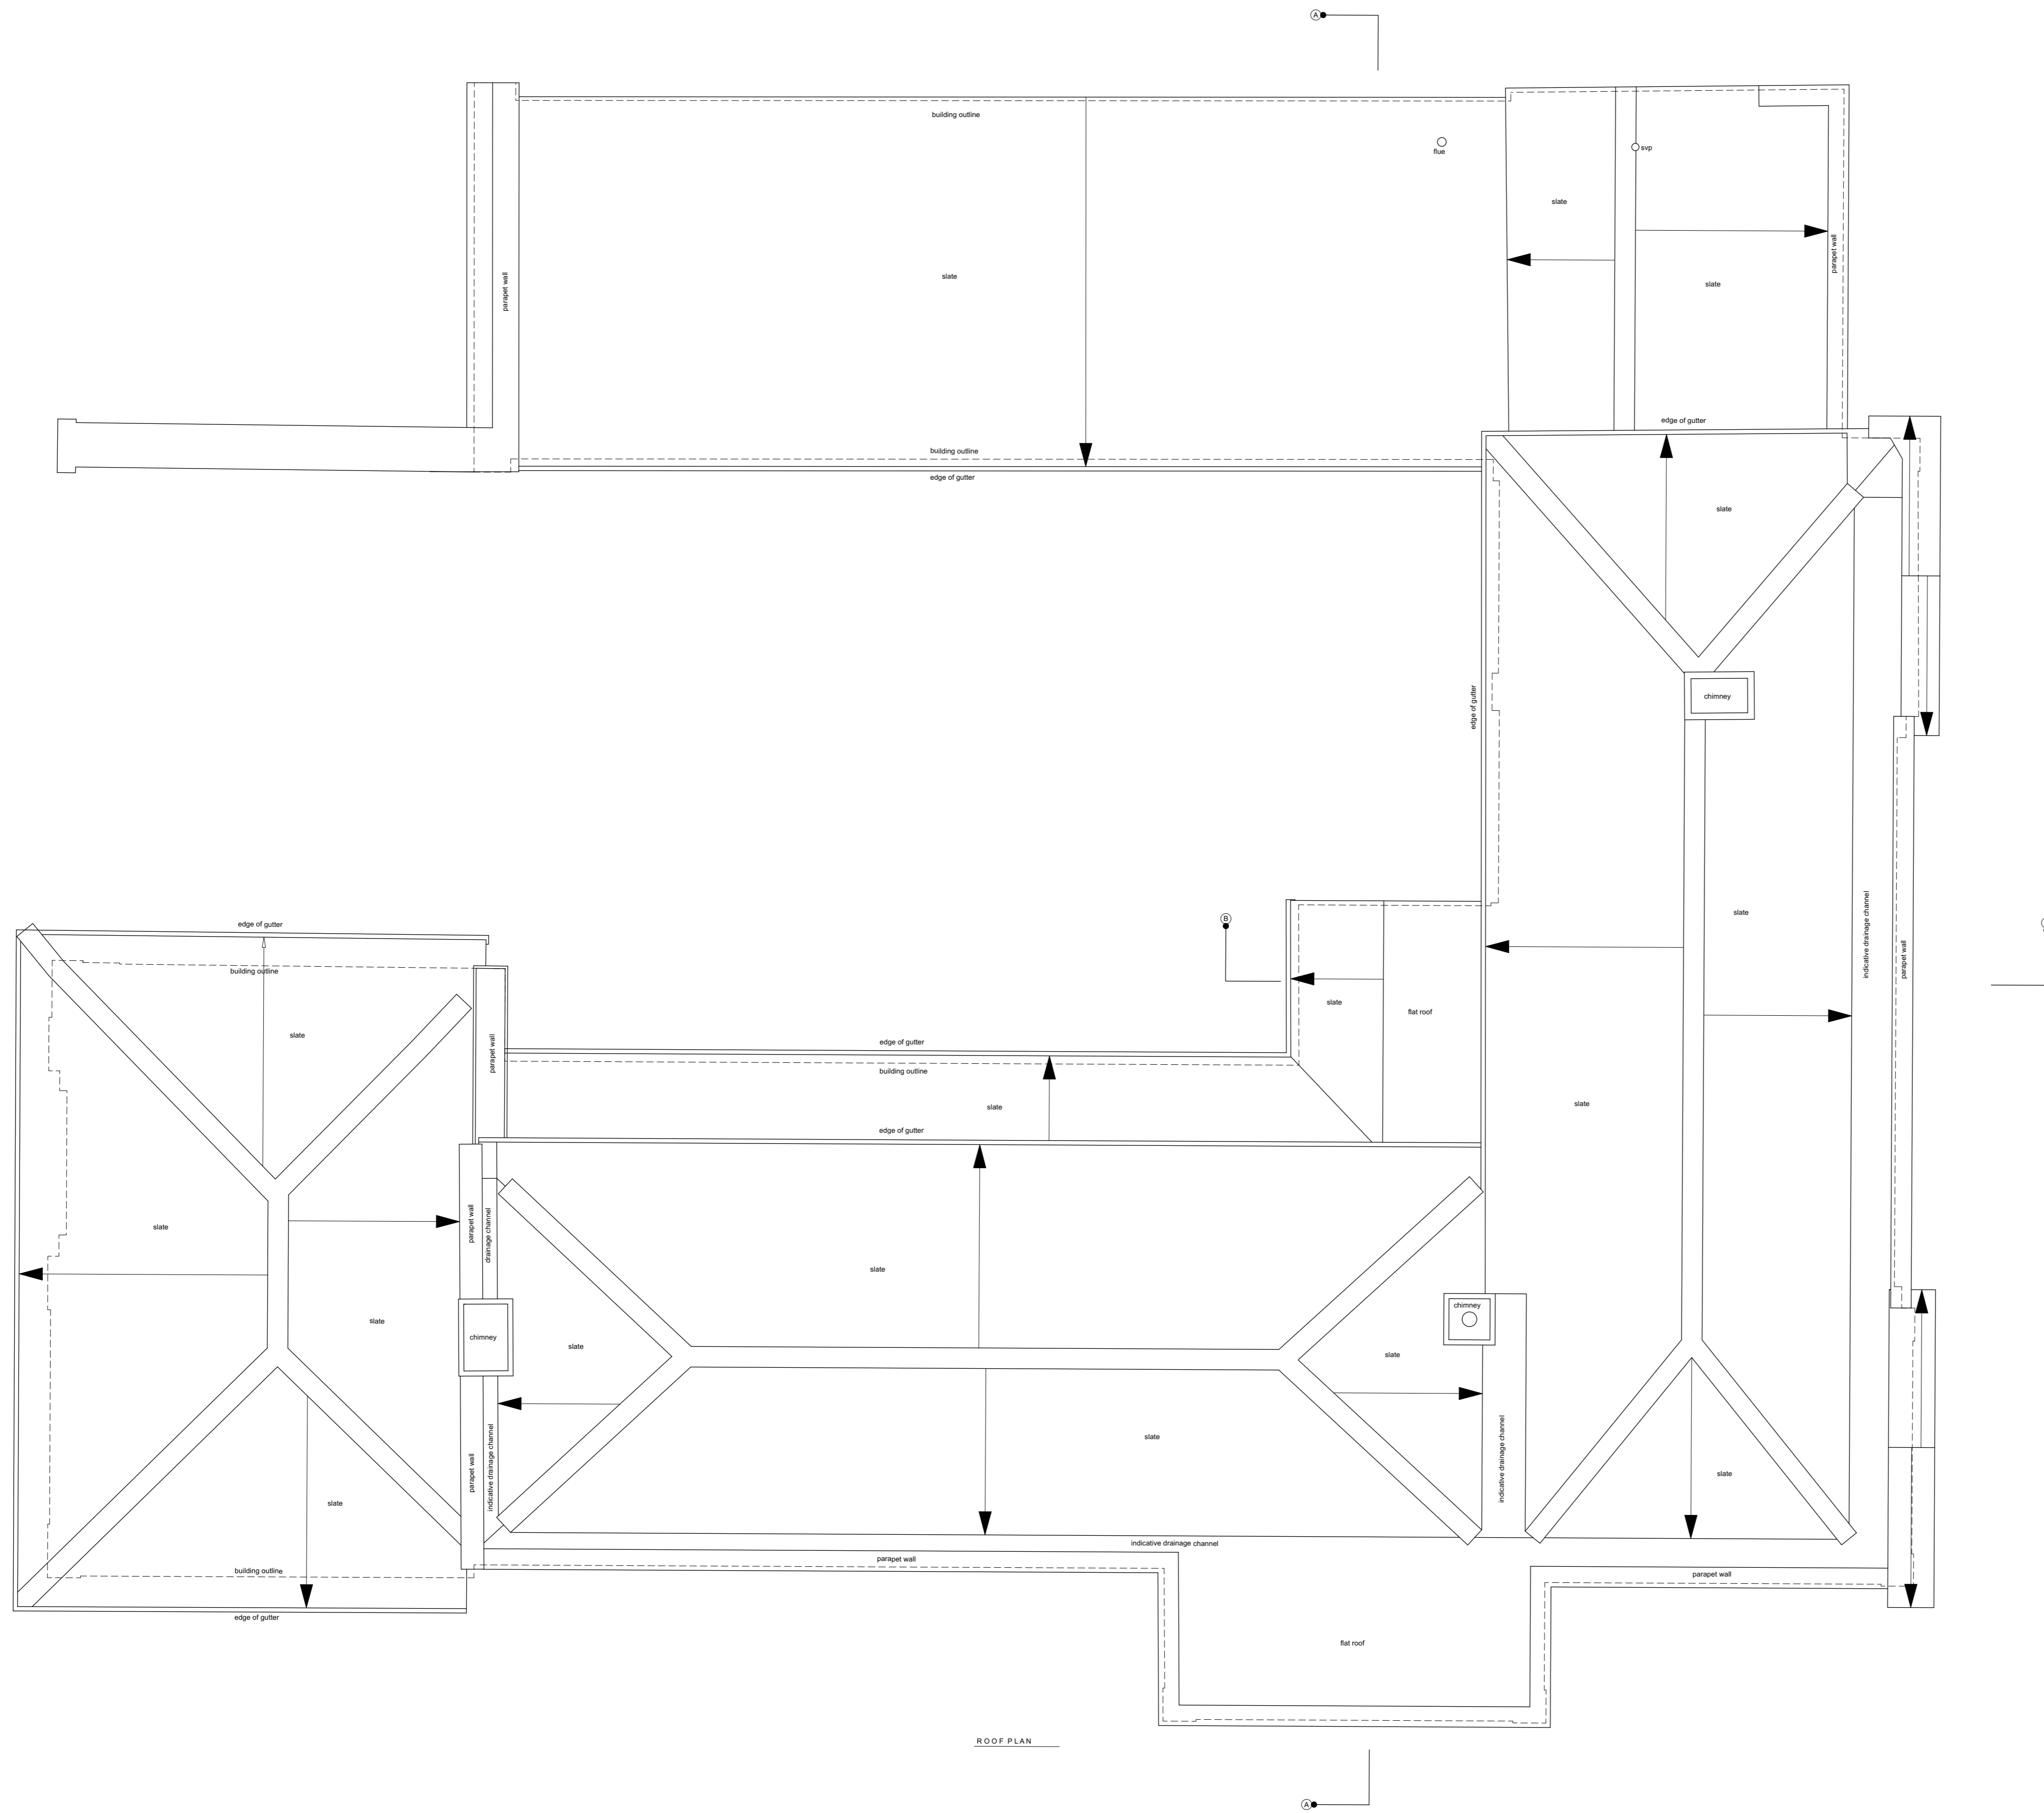

ROOF PLAN

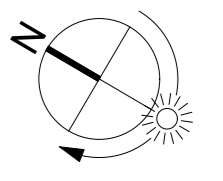

Rev	Date	Notes	Drawn
A	03/04/2023	Planning Submission	AL

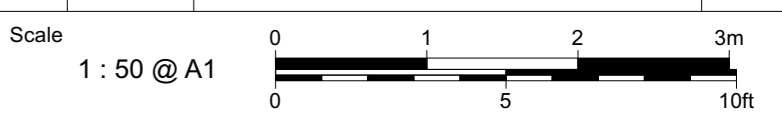

QA Serial Number 77363

YIANGOU
 Yiangou Architects, Dyer House, 3 Dyer Street, Cirencester, Gloucestershire, GL7 2PP
 t 01295 888150 e architecture@yiangou.com w www.yiangou.com

Project Address	Dowdeswell Court, Cheltenham, Gloucestershire, GL54 4LX		
Project Description	Coach House Extension and Alterations		
Drawing Title	Existing Roof Plan		
Drawing No.	2817-0103	Rev.	A