


General Notes:

1. This drawing is to be read in conjunction with other consultants drawings.
2. Check site conditions prior to commencement of work.
3. Discrepancies must be reported directly to the Architect.
4. Do not scale off drawing, use figured dimensions only, unless for planning purposes.
5. This drawing may be issued in colour, and may be a non-standard paper size.

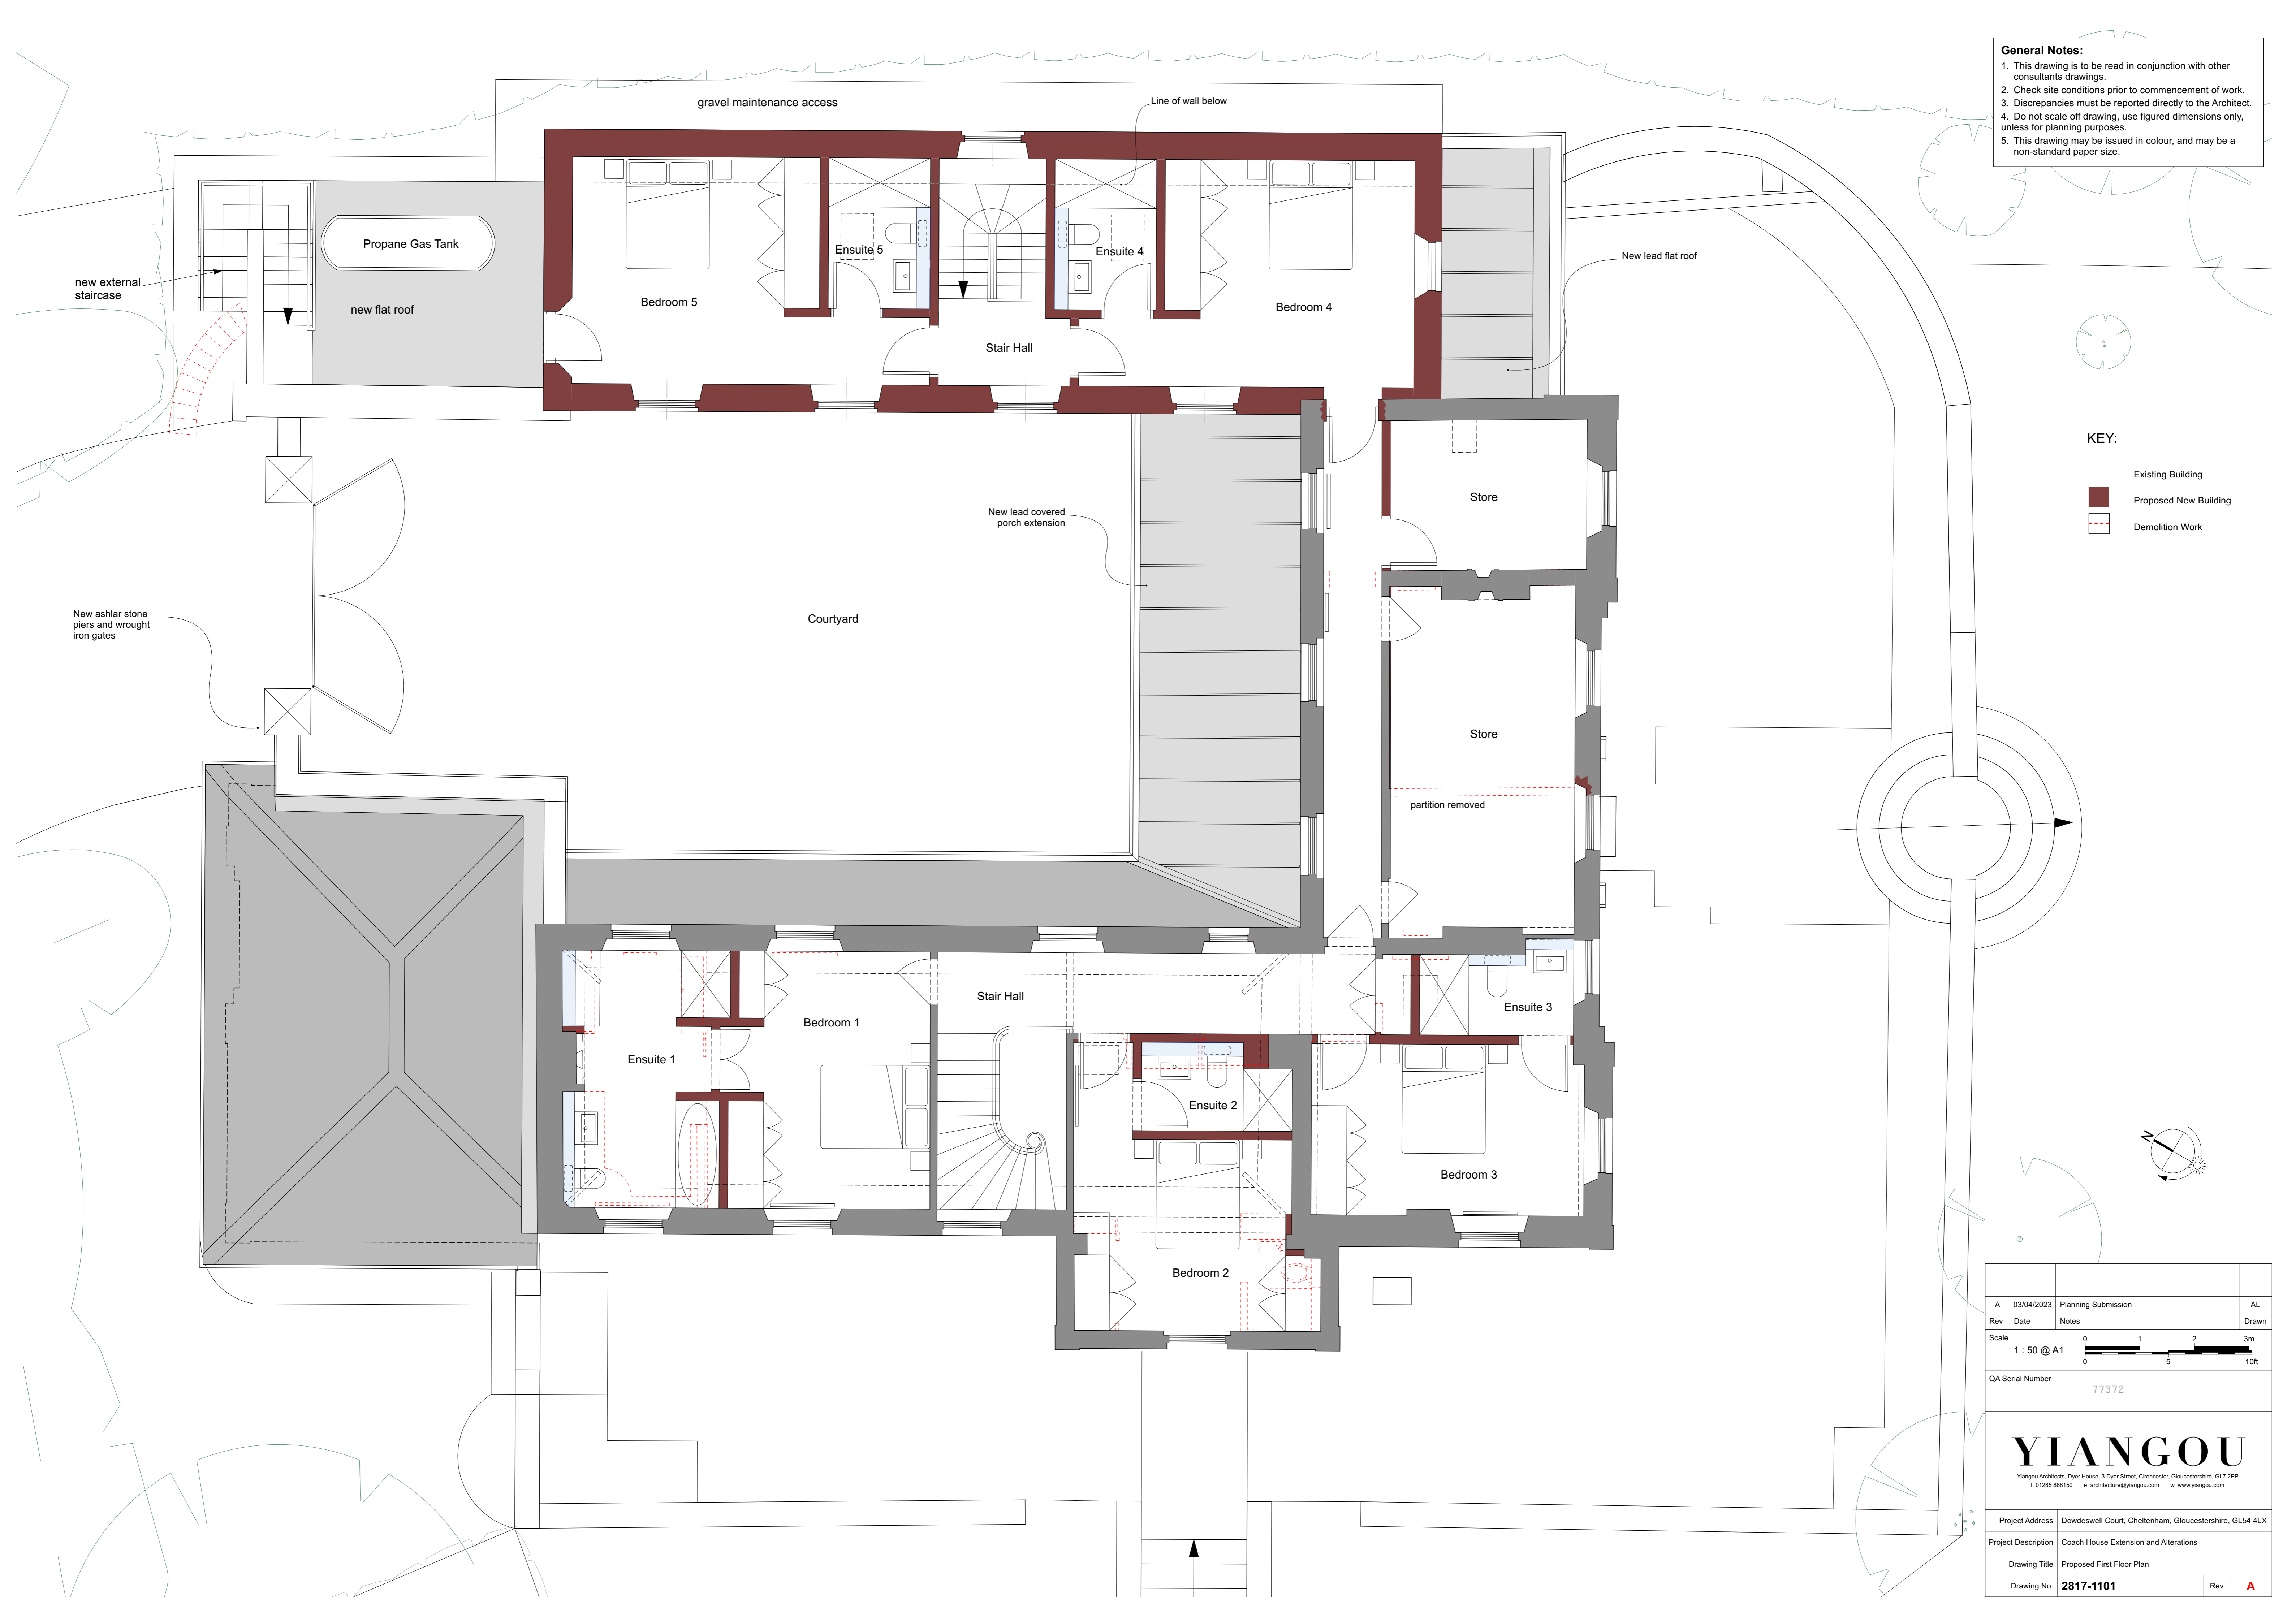

KEY:

- Existing Building
- Proposed New Building
- Demolition Work

Rev	Date	Notes	Drawn	AL
A	03/04/2023	Planning Submission		
Scale 1 : 50 @ A1				
QA Serial Number 77372				
YIANGOU				
<small>Yiangou Architects, Dyer House, 3 Dyer Street, Cirencester, Gloucestershire, GL7 2PP t 01295 888150 e architecture@yiangou.com w www.yiangou.com</small>				
Project Address	Dowdeswell Court, Cheltenham, Gloucestershire, GL54 4LX			
Project Description	Coach House Extension and Alterations			
Drawing Title	Proposed First Floor Plan			
Drawing No.	2817-1101	Rev.	A	