
## GENERAL NOTES

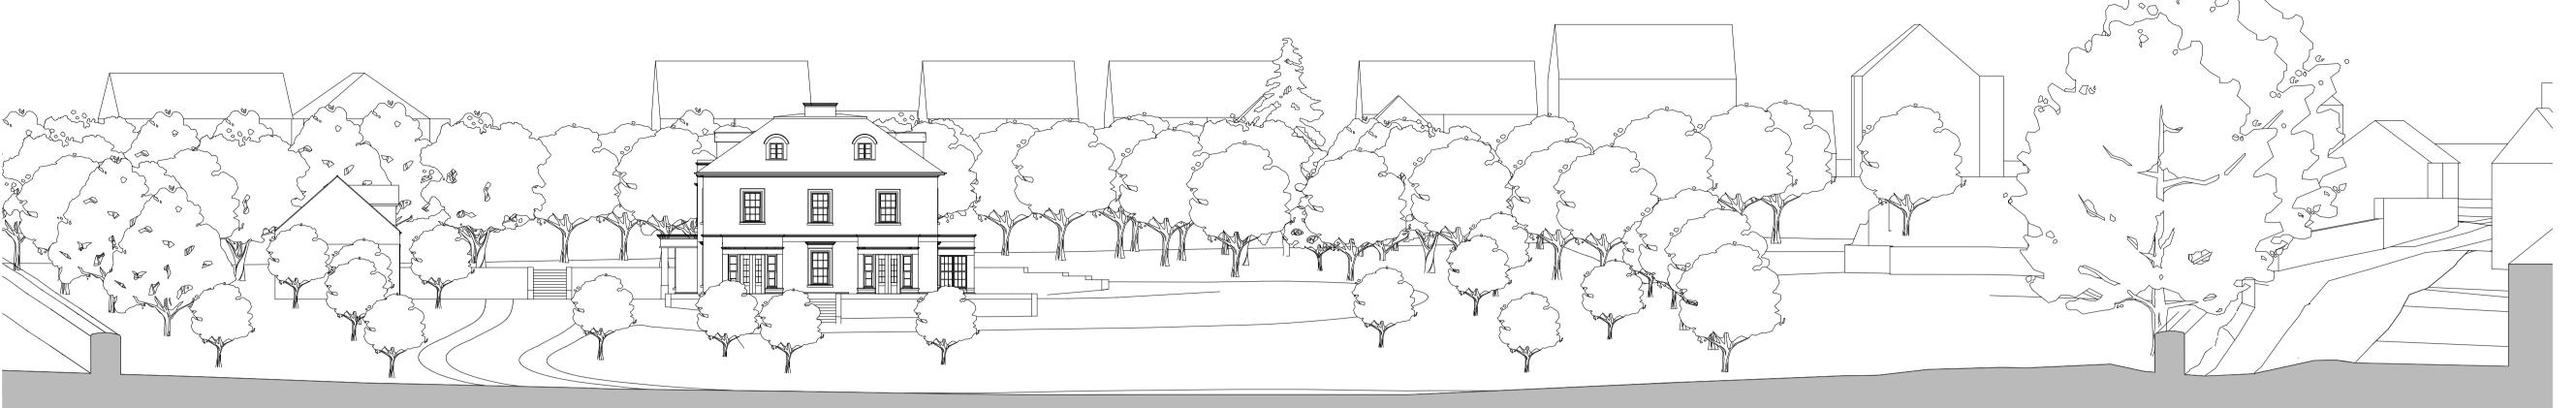

PROPOSED SOUTH ELEVATION



PROPOSED EAST ELEVATION



PROPOSED WEST ELEVATION

This drawing is copyright and owned by AFA Architects & Planners Limited. and is for use on this site only unless contractually stated

All other design team elements, where indicated, have been imported from the consultant's drawings and reference should be made to the individual consultant's drawings for exact setting out, size and type of component.


Discrepancies and/or ambiguities within this drawing, between it and information given elsewhere, must be reported immediately to the architect for clarification before proceeding.

All works carried out in accodance with the latest British Standards and Codes of Practice unless specifically directed otherwise in the specification.

Responsibilty for the reproduction of this drawing in paper form, or if issued in electronic format, lies with the recepient to check that all information has been replicated in full and is correct when compared to the original paper or electronic image. Graphical representations of equipment on this drawing have been co-ordinated, but are approximations only, Please refer to the Specifications and /or Details for actual sizes and/or specific contractor contruction information.

Refer to the relevant Construction( Design and Management) documentation where applicable.

Is is assumed that all works on this drawings will be carried out by a competent contractor, working where appropriate to an approved method statement.

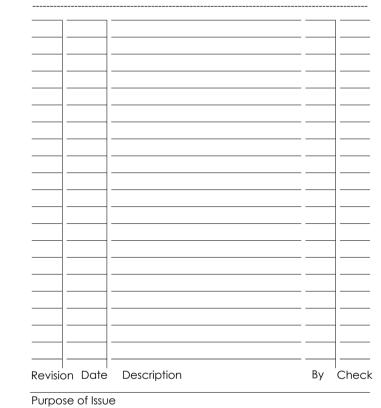

FOR PLANNING

MR STACEY LEWIS

PROPOSED NEW RESIDENCE PENRHIWBENGI FARM, OAKDALE

PROPOSED IN CONTEXT **ELEVATIONS** 

Scale @ A1	Drawn	Checked	Approved
1:200	SH	IDW	-
Project No.	Drg No.		Revision
1974	PL-108		

Date
APRIL 2023

afa architects + planners Abacus House Caxton Place Cardiff South Wales CF23 8HA