




ROOF PLAN  
PLOT 01  
Scale: 1:100

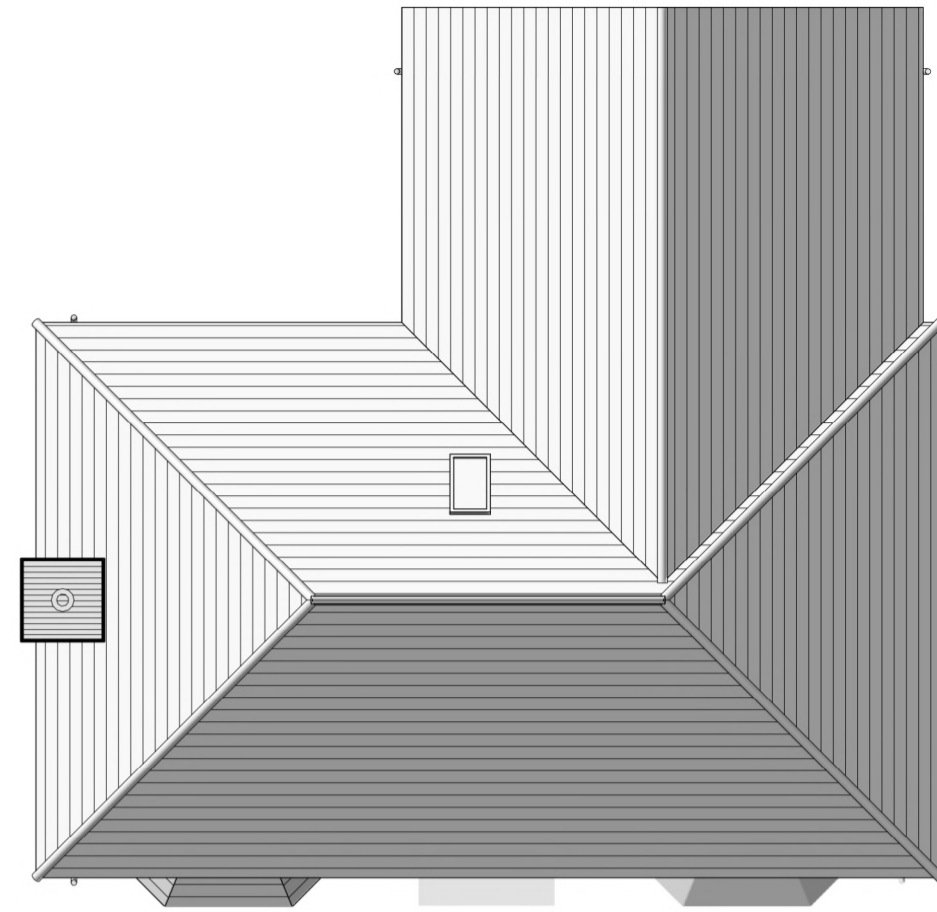


ROOF PLAN  
PLOT 02  
Scale: 1:100

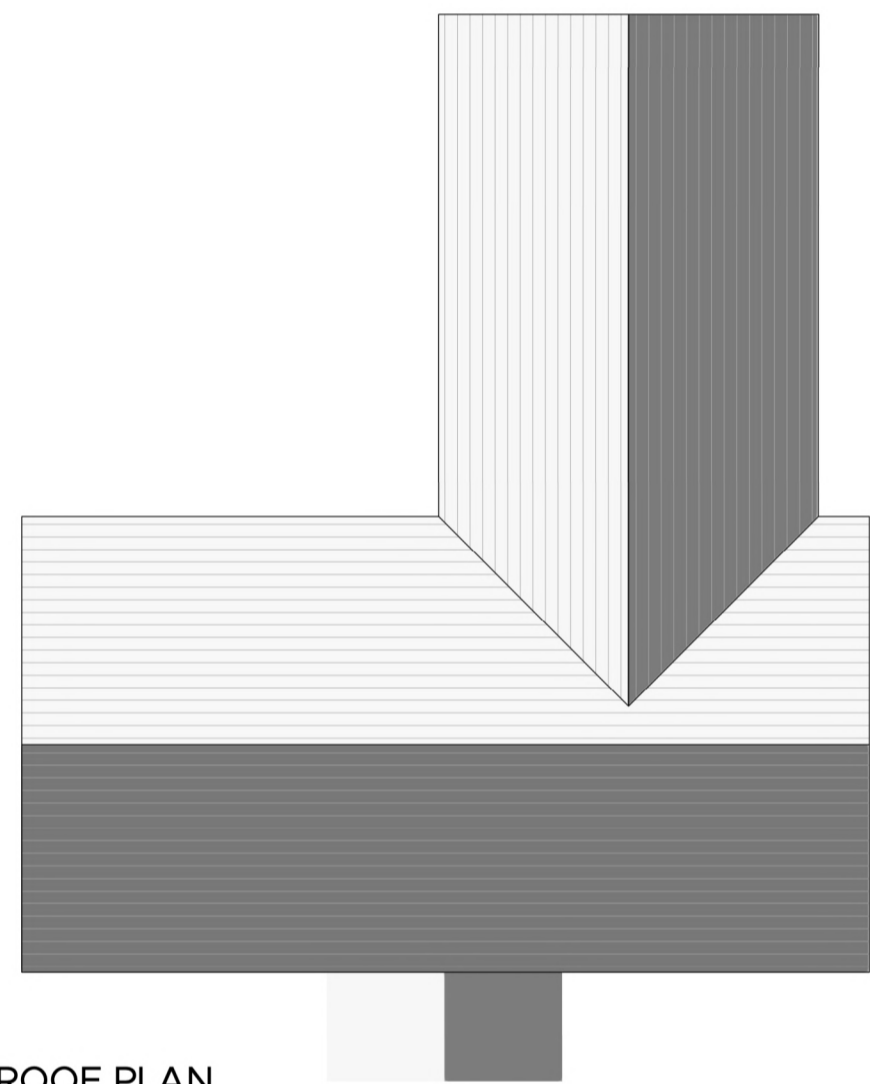

ROOF PLAN  
PLOT 03  
Scale: 1:100

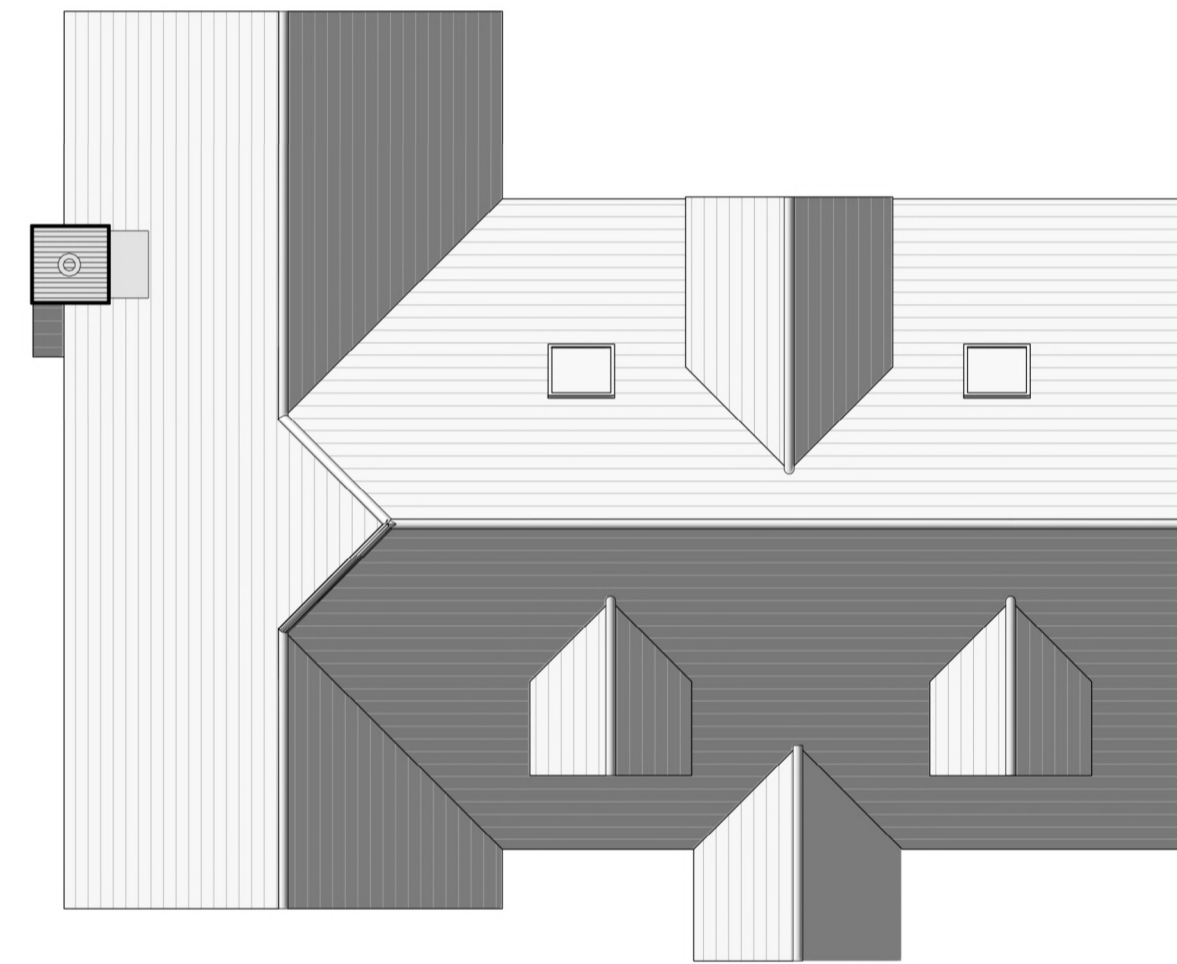

ROOF PLAN  
PLOTS 04 & 06  
Scale: 1:100

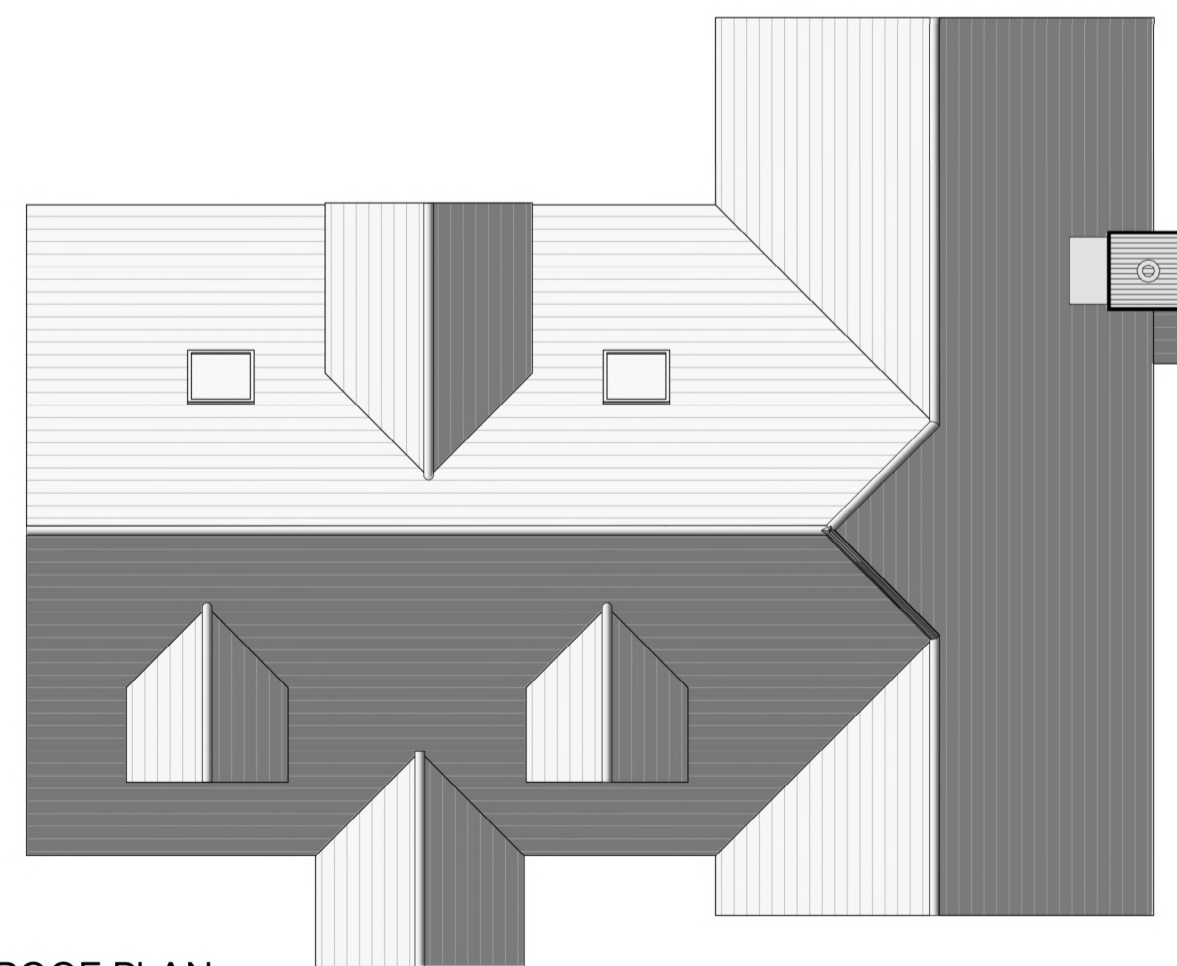

ROOF PLAN  
PLOT 05  
Scale: 1:100



REVISION	DESCRIPTION	DATE	DRAWN	CHECK
----------	-------------	------	-------	-------

JOB NO. **5831** DRAWING TITLE **PA\_13** REVISION

TITLE **ROOF PLANS**

SCALE **1:100** SHEET SIZE **A1**

ISSUE DATE **16/03/2023**

AUTHOR **SC** CHECK **MR**

PROJECT **Proposed Residential Development  
Heath Lodge, Clacton Road, Weeley Heath,  
Clacton On Sea, Essex, CO16 9EF**

CLIENT **North Essex Homes Construction Limited**

STATUS **PLANNING ISSUE**



Do not scale from drawing, work to figured dimensions only.  
Copyright © Wincer Kievenaar Architects Limited  
5831\_PA\_13\_Roof Plans.vvx