

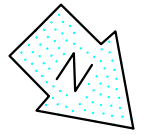


NOTES
 ALL WORK WILL BE CARRIED OUT IN ACCORDANCE WITH APPROVED BRITISH STANDARD DOCUMENTS, AND LOCAL AUTHORITIES GUIDELINES AND APPROVAL. ALL SERVICES INSTALLED BY COMPETENT PERSON AND SIGNED OFF BY SERVICE PROVIDER.

 

ROAD LEVEL

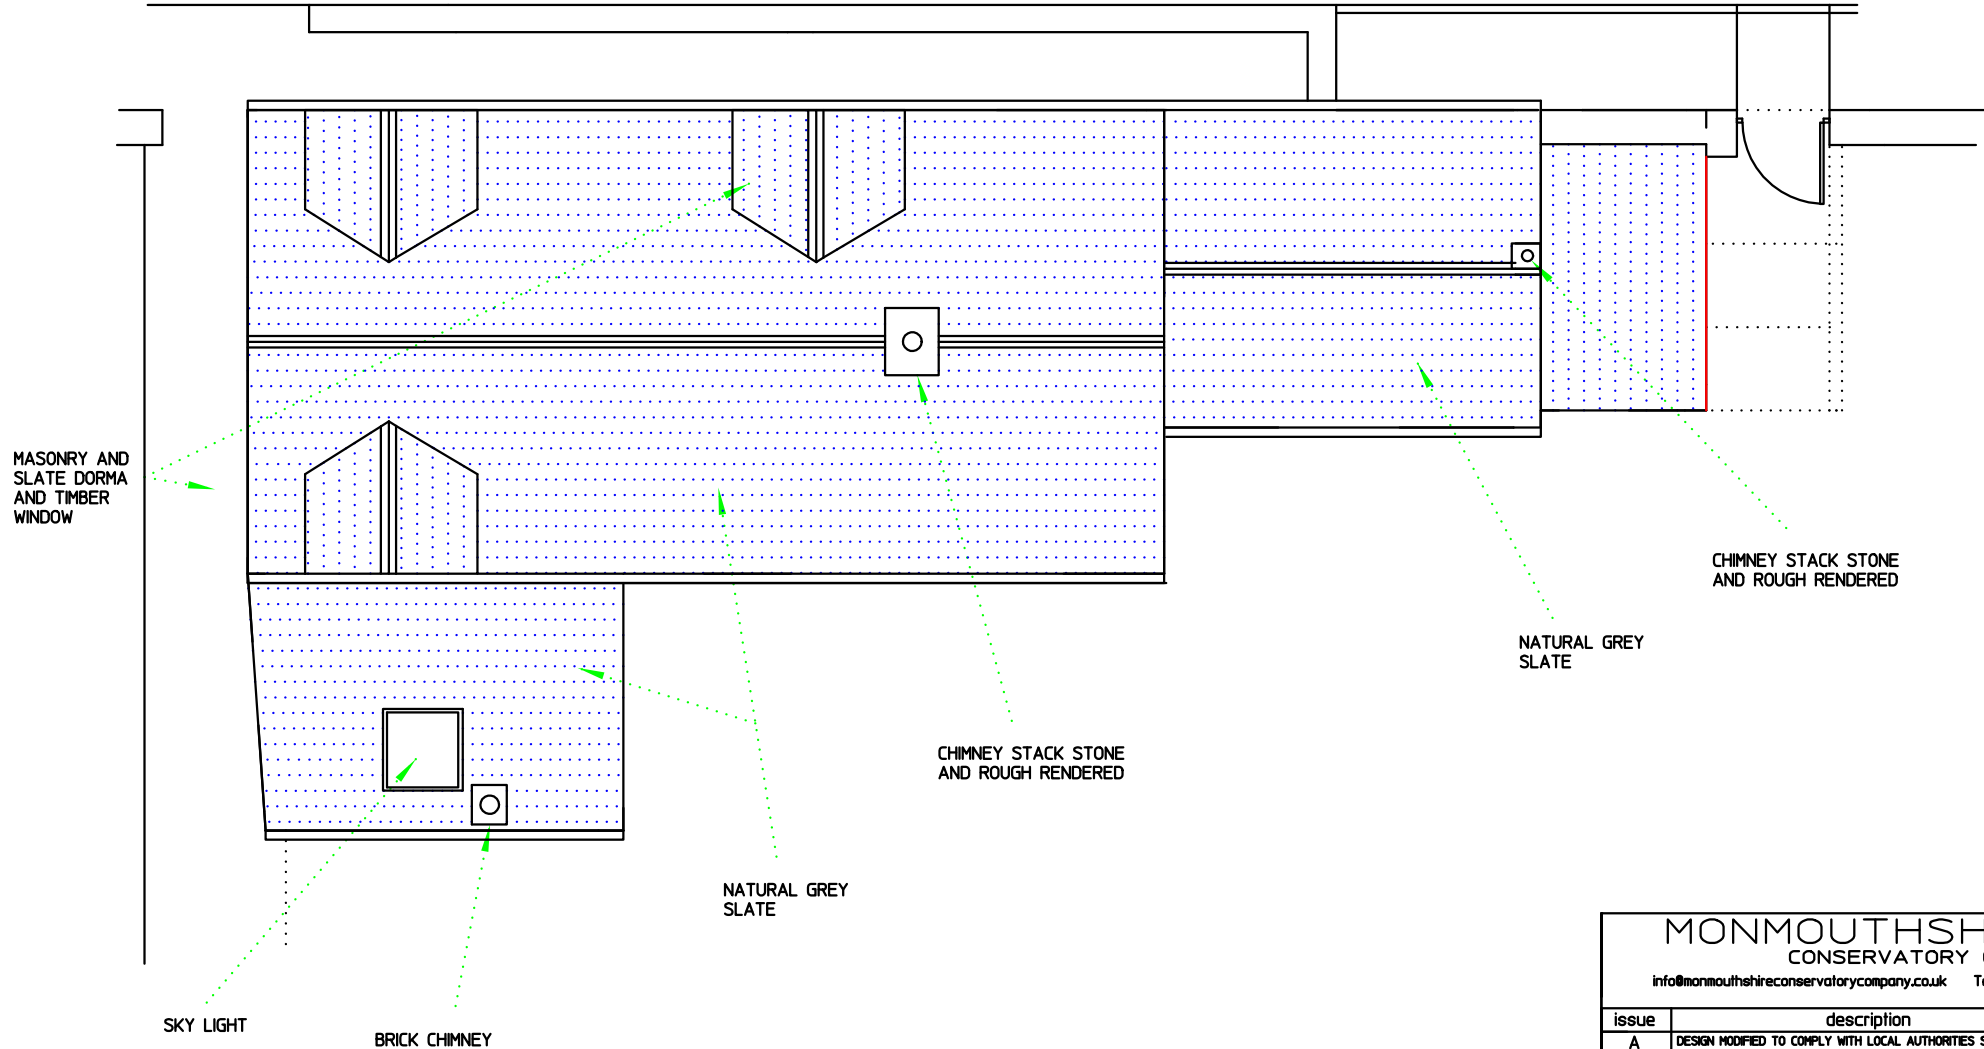

EXISTING ROOF PLAN

MONMOUTHSHIRE
 CONSERVATORY COMPANY
 info@monmouthshireconservatorycompany.co.uk Tel 01989730551

issue	description	date
A	DESIGN MODIFIED TO COMPLY WITH LOCAL AUTHORITIES SUGGESTED GUIDE LINES FOR A DEVELOPMENT IN A CONSERVATION AREA	10/3/23

TITLE PROPOSED RENDERED BLOCK CAVITY WALL EXTENSION 4600mmW*5100mmD ON REAR ELEVATION OF 'THE STORES' THE BUTTS, CLEARWELL, GLOUCESTERSHIRE. GL16 8PW. FOR MR and MRS BRINDLEY.

DRAWN	GE	SHEET NUMBER	11
SCALE	1-100 @ A4	DRAWING NO	MCCGL168PWL
DATE	24/06/22		A